

GRANGER PUBLIC EMERGENCY BUILDING

2525 BROADWAY ST
GRANGER, IA 50109

INDEX OF DRAWINGS

- G-001 IBC AND ADA CODE REQUIREMENTS
- G-002 FIRE CODE

CIVIL

- C-001 SITE GRADING PLAN
- C-002 UTILITY PLAN
- C-003 SITE PAVING PLAN

STRUCTURAL

- S-101 FOUNDATION PLAN
- S-102 LOWER ROOF FRAMING PLAN
- S-103 UPPER ROOF FRAMING PLAN
- S-501 DETAIL SHEET

ARCHITECTURAL

- A-001 ARCHITECTURAL SYMBOLS AND ABBREVIATIONS
- A-101 LEVEL ONE FLOOR PLAN
- A-102 ROOF PLAN
- A-201 EXTERIOR ELEVATIONS
- A-202 EXTERIOR ELEVATIONS
- A-301 BUILDING SECTIONS
- A-302 BUILDING SECTIONS
- A-401 FINISHED PLAN
- A-402 ENLARGED FLOOR PLAN
- A-501 WALL SECTIONS



PROJECT:	CEE4850 SENIOR DESIGN
DATE :	05/08/2026
DRAWN BY:	SUMMIT STRUCTURAL STUDIO
REVISION:	

THE UNIVERSITY OF IOWA
CIVIL AND ENVIRONMENTAL ENGINEERING
4105 SEAMANS CENTER FOR THE
ENGINEERING ARTS AND SCIENCES
103 S CAPITOL ST
IOWA CITY, IOWA 52242
PHONE: 319.335.5647
FAX: 319.335.5660
EMAIL: civil-hawks@iowa.edu



EDUCATIONAL - NOT
FOR CONSTRUCTION

PUBLIC EMERGENCY BUILDING

2525 BROADWAY ST
GRANGER, IA, 50109

SHEET NAME

COVER

SHEET NO.

COVER

GENERAL NOTES

1. CONTRACTOR SHALL OBTAIN AND PAY FOR ALL PERMITS, FEES, AND INSPECTIONS REQUIRED FOR CONSTRUCTION UNLESS OTHERWISE NOTED.
2. ALL WORK SHALL BE PERFORMED IN FULL COMPLIANCE WITH APPLICABLE LOCAL, STATE, AND FEDERAL CODES AND REGULATIONS.
3. CONTRACTOR SHALL VERIFY ALL EXISTING FIELD CONDITIONS, DIMENSIONS, AND SITE CONDITIONS PRIOR TO COMMENCEMENT OF CONSTRUCTION. ANY DISCREPANCIES SHALL BE REPORTED TO THE ARCHITECT.
4. DO NOT SCALE DRAWINGS. WRITTEN DIMENSIONS SHALL GOVERN.
5. CONTRACTOR SHALL COORDINATE ALL WORK BETWEEN DISCIPLINE; ARCHITECTURAL, STRUCTURAL, MECHANICAL, ELECTRICAL, AND PLUMBING SYSTEMS.
6. CONTRACTOR SHALL MAINTAIN THE PROJECT SITE FREE FROM ACCUMULATION OF DEBRIS AND WASTE MATERIALS.
7. CONTRACTOR SHALL PROTECT ALL EXISTING AND NEW WORK FROM DAMAGE DUE TO CONSTRUCTION. ANY DAMAGED WORK SHALL BE REPAIRED TO MATCH ORIGINAL FINISHES.
8. ALL MATERIALS AND EQUIPMENT SHALL BE NEW AND INSTALLED IN ACCORDANCE WITH MANUFACTURER'S RECOMMENDATIONS AND INDUSTRY STANDARDS.
9. CONTRACTOR SHALL NOTIFY ARCHITECT OF ANY CONFLICTS, OMISSIONS, OR DISCREPANCIES IN THE CONTRACT DOCUMENTS PRIOR TO PROCEEDING WITH WORK.
10. CONTRACTOR SHALL BE RESPONSIBLE FOR MEANS, METHODS, TECHNIQUES, AND SAFETY PROCEDURES ASSOCIATED WITH CONSTRUCTION.

GENERAL CONSTRUCTION NOTES

1. ALL CONSTRUCTION SHALL CONFORM TO THE CONTRACT DOCUMENTS AND APPLICABLE CODE AND STANDARDS
2. PROVIDE FIRE-RESISTANCE-RATED WALL AND CEILING ASSEMBLIES WHERE REQUIRED BY CODE. MAINTAIN CONTINUITY OF ALL RATED ASSEMBLIES.
3. ALL PENETRATIONS THROUGH FIRE-RATED ASSEMBLIES SHALL BE SEALED WITH APPROVED FIRE STOPPING SYSTEMS.
4. WALL ASSEMBLIES SHALL BE CONSTRUCTED TO ACCOMMODATE MECHANICAL, ELECTRICAL, AND PLUMBING SYSTEMS WITHIN DESIGNATED WALL THICKNESS WITHOUT COMPROMISING FIRE RESISTANCE RATINGS.
5. CORRIDOR WIDTHS, EXIT ACCESS, AND EGRESS COMPONENTS SHALL BE MAINTAINED AS INDICATED TO COMPLY WITH LIFE-SAFETY REQUIREMENTS.
6. PROVIDE A MINIMUM OF TWO-CODE COMPLIANT EXITS AS INDICATED ON THE DRAWINGS.
7. BUILDING SHOULD BE EQUIPPED WITH AN AUTOMATIC FIRE SPRINKLER SYSTEM IN ACCORDANCE WITH APPLICABLE STANDARDS.
8. APPARATUS BAY AREAS SHALL BE SEPARATED IN ACCORDANCE WITH ACCESS CONTROL REQUIREMENTS.
9. PROVIDE DESIGNATED STORAGE AREAS FOR FIRE AND EMS EQUIPMENT AND GEAR TO MINIMIZE CROSS-CONTAMINATION.
10. COORDINATION INSTALLATION OF ALL BUILDING SYSTEMS TO PREVENT CONFLICTS AND ENSURE PROPER FUNCTION.
11. PROVIDE BLOCKING AND SUPPORT FOR ALL WALL-MOUNTED EQUIPMENT, FIXTURES, AND SYSTEMS.

ZONING REVIEW

PUD (PLANNED UNIT DEVELOPMENT)

CODES & STANDARDS

2021 INTERNATIONAL BUILDING CODE

PROJECT NOTES

THE WORK OF THIS PROJECT IS TO CREATE A ONE-STORY MUNICIPAL BUILDING THAT WILL HOUSE FIRE AND EMERGENCY MEDICAL SERVICES (EMS), POLICE, AND CITY HALL FUNCTIONS.

THE BUILDING IS DESIGNED TO SUPPORT CURRENT OPERATIONS WHILE ACCOMMODATING FUTURE GROWTH AND STAFFING TRANSITIONS, INCLUDING THE ANTICIPATED EXPANSION OF FIRE AND EMS TO FULLY PROFESSIONAL, TWENTY-FOUR-HOUR STAFFED DEPARTMENT.

THE FACILITY INCLUDES APPARATUS BAYS FOR FIRE AND EMS, POLICE BAYS FOR TWO VEHICLES, SECURE POLICE AREAS, CITY HALL ADMINISTRATION SPACES, AND SHARED SUPPORT SPACES. THE DESIGN EMPHASIZES EFFICIENT EMERGENCY RESPONSE, CLEAR SEPERATION BETWEEN PUBLIC AND SECURE AREAS, AND LONG-TERM ADAPTABILITY.

THE BUILDING IS FULLY SPRINKLERED AND DESIGNED IN COMPLIANCE WITH APPLICABLE LIFE-SAFETY AND EGRESS REQUIREMENTS, INCLUDING THE PROVISION OF TWO EMERGENCY EXITS. THE PROVIDED DESIGN COMPLIES WITH 2021 INTERNATIONAL BUILDING CODE (IBC).

IBC CODE REVIEW

CODE REQUIREMENTS		REFERENCE	ALLOWABLE OR REQUIRED	
OCCUPANCY GROUP				
FIRST FLOOR		CHAPTER 3	B BUSINESS	
CONSTRUCTION TYPE		TABLE 601	TYPE 3B	
SPRINKLER SYSTEM: THE BUILDING SHALL BE EQUIPPED THROUGHOUT WITH AN AUTOMATIC FIRE SPRINKLER SYSTEM DESIGNED IN ACCORDANCE WITH NPPA 13				
BUILDING HEIGHT AND AREA				
HEIGHT ALLOWED		TABLE 504.3	75' ABOVE GRADE PLANE	
NUMBER OF STORIES ALLOWED		TABLE 504.4	3 STORIES ABOVE GRADE PLANE	
ALLOWABLE AREA FACTOR		TABLE 506.2	76,000 SF ARE PER FLOOR (NO INCREASE)	
ACTUAL HEIGHT: 20'-0"				
ACTUAL FLOOR AREA:				
BUILDING AREA:				
TOTAL BUILDING AREA		= 9,166 SF.		
BUILDING VOLUME:				
BUILDING		= 4,980 SF x 12'0"	= 59,760 CU. FT.	
BAYS		= 4,186 SF x 20'-0"	= 83,720 CU. FT.	
TOTAL CUBIC BUILDING AREA		= 167,440 CU. FT.		
FIRE RESISTANCE RATING REQUIREMENTS FOR BUILDING ELEMENTS (HOURS)				NOTES
STRUCTURAL FRAME		TABLE 601	0 HOUR	
LOAD BEARING WALLS - EXTERIOR		TABLE 601	2 HOURS	
LOAD BEARING WALLS - INTERIOR		TABLE 601	1 HOUR	
NON-LOAD BEARING WALLS & PARTITIONS EXTERIOR		TABLE 705.5	0 HOURS	
NON-LOAD BEARING WALLS & PARTITIONS INTERIOR		TABLE 601	0 HOURS	
FLOOR CONSTRUCTION INCLUDING SUPPORTING BEAMS & JOISTS		TABLE 601	0 HOURS	
ROOF CONSTRUCTION INCLUDING SUPPORTING BEAMS & JOISTS		TABLE 601	1 HOUR	
CORRIDORS AT B OCCUPANCY ONLY		TABLE 1020.2	0 HOURS	WITH SPRINKLER SYSTEM
1ST FLOOR CEILING ASSEMBLY		TABLE 601	0 HOURS	
INCIDENTAL USE AREAS: LAUNDRY > 100 SF		TABLE 509.1	1 HOUR	
MAX AREA OF WALL OPENINGS AT EXTERIOR WALLS		705.5		
UNPROTECTED, SPRINKLED	SEPARATION DISTANCE	PERCENT OF WALL ALLOWED FOR OPENING		
BUILDING WEST (G3 UPPER)	>30'-0"	NO LIMIT		
BUILDING NORTH (GD)	>20'-0"	NO LIMIT		
BUILDING EAST (G4)	>30'-0"	NO LIMIT		
BUILDING SOUTH (G3 LOWER)	>30'-0"	NO LIMIT		
BAY SOUTH (GA)	>30'-0"	NO LIMIT		
BAY WEST (G1)	>30'-0"	NO LIMIT		
BAY NORTH (GC)	>30'0"	NO LIMIT		
OCCUPANT LOAD				
TOTAL OCCUPANT LOAD	9,166 GSF	150 GSF/OCCUPANT	61	
MEANS OF EGRESS				
NUMBER OF EXITS	TABLE 1006.3.3	2 MINIMUM PER STORY		
COMMON PATH OF TRAVEL	TABLE 1006.2.1	100'-0" MAX		
TRAVEL DISTANCE LIMIT	TABLE 1017.2	300'-0" MAX		
CORRIDOR WIDTH	TABLE 1020.3	44" MIN		
DEAD END CORRIDOR	1020.5	50'-0" MAX		

AMERICANS WITH DISABILITIES ACT, 2019 STANDARDS:

CODE REQUIREMENTS	REFERENCE	ALLOWABLE OR REQUIRED
PARKING SPACES	208.2, 502	REQUIRED ACCESSIBLE SPACES BASED ON OCCUPANCY
BATHROOM STALL SIZE	604.8.1	

PROJECT: CEE4860 SENIOR DESIGN

DATE : 05/08/2026

DRAWN BY: SUMMIT STRUCTURAL STUDIO

REVISION:

THE UNIVERSITY OF IOWA

CIVIL AND ENVIRONMENTAL ENGINEERING

4105 SEAMANS CENTER FOR THE ENGINEERING ARTS AND SCIENCES
103 S CAPITOL ST
IOWA CITY, IOWA 52242
PHONE: 319.335.5647
FAX: 319.335.5660
EMAIL: civil-hawks@iowa.edu

IOWA

CIVIL & ENVIRONMENTAL ENGINEERING

EDUCATIONAL - NOT FOR CONSTRUCTION

PUBLIC EMERGENCY BUILDING

2525 BROADWAY ST
GRANGER, IA, 50109

SHEET NAME

CODE REVIEW TABLES

SHEET NO.

G-001

FIRE CODE PLAN LEGEND

- 1 HOUR FIRE PARTITION
- 1 HOUR FIRE BEARING WALL
- 2 HOUR FIRE WALL

AREA OF ROOM	ROOM KEY
OCCUPANT LOAD FACTOR	
OCCUPANTS	
EXITS REQUIRED	

- BUILDING EXIT
- HORIZONTAL EXIT
- FIRE EXTINGUISHER CABINET

AREAS

FLOOR AREA: 9,166 SF

CODES

DESIGN REFERENCE CODES: 2021 INTERNATIONAL BUILDING CODE

OCCUPANCY

GROUP "B"

CONSTRUCTION TYPE

TYPE IIIB (TABLE 601 IBC)
SPRINKLED

ALLOWABLE AREA


PER TABLE 506.2: 76,000 SF PER FLOOR > 9,166 SF - OK
INCREASE FOR FRONTAGE: 0%
INCREASE FOR SPRINKLER: 0%
TOTAL SQUARE FEET PER FLOOR: 9,166 SF

ALLOWABLE HEIGHT

PER TABLE 504.3: 55 FT ABOVE GRADE PLANE
PER TABLE 504.4: 3 STORIES ABOVE GRADE PLANE

TOTAL EGRESS CAPACITY

EXIT WIDTH: 216"
EXIT CAPACITY: 216" / 0.2 = 1,080 OCCUPANTS

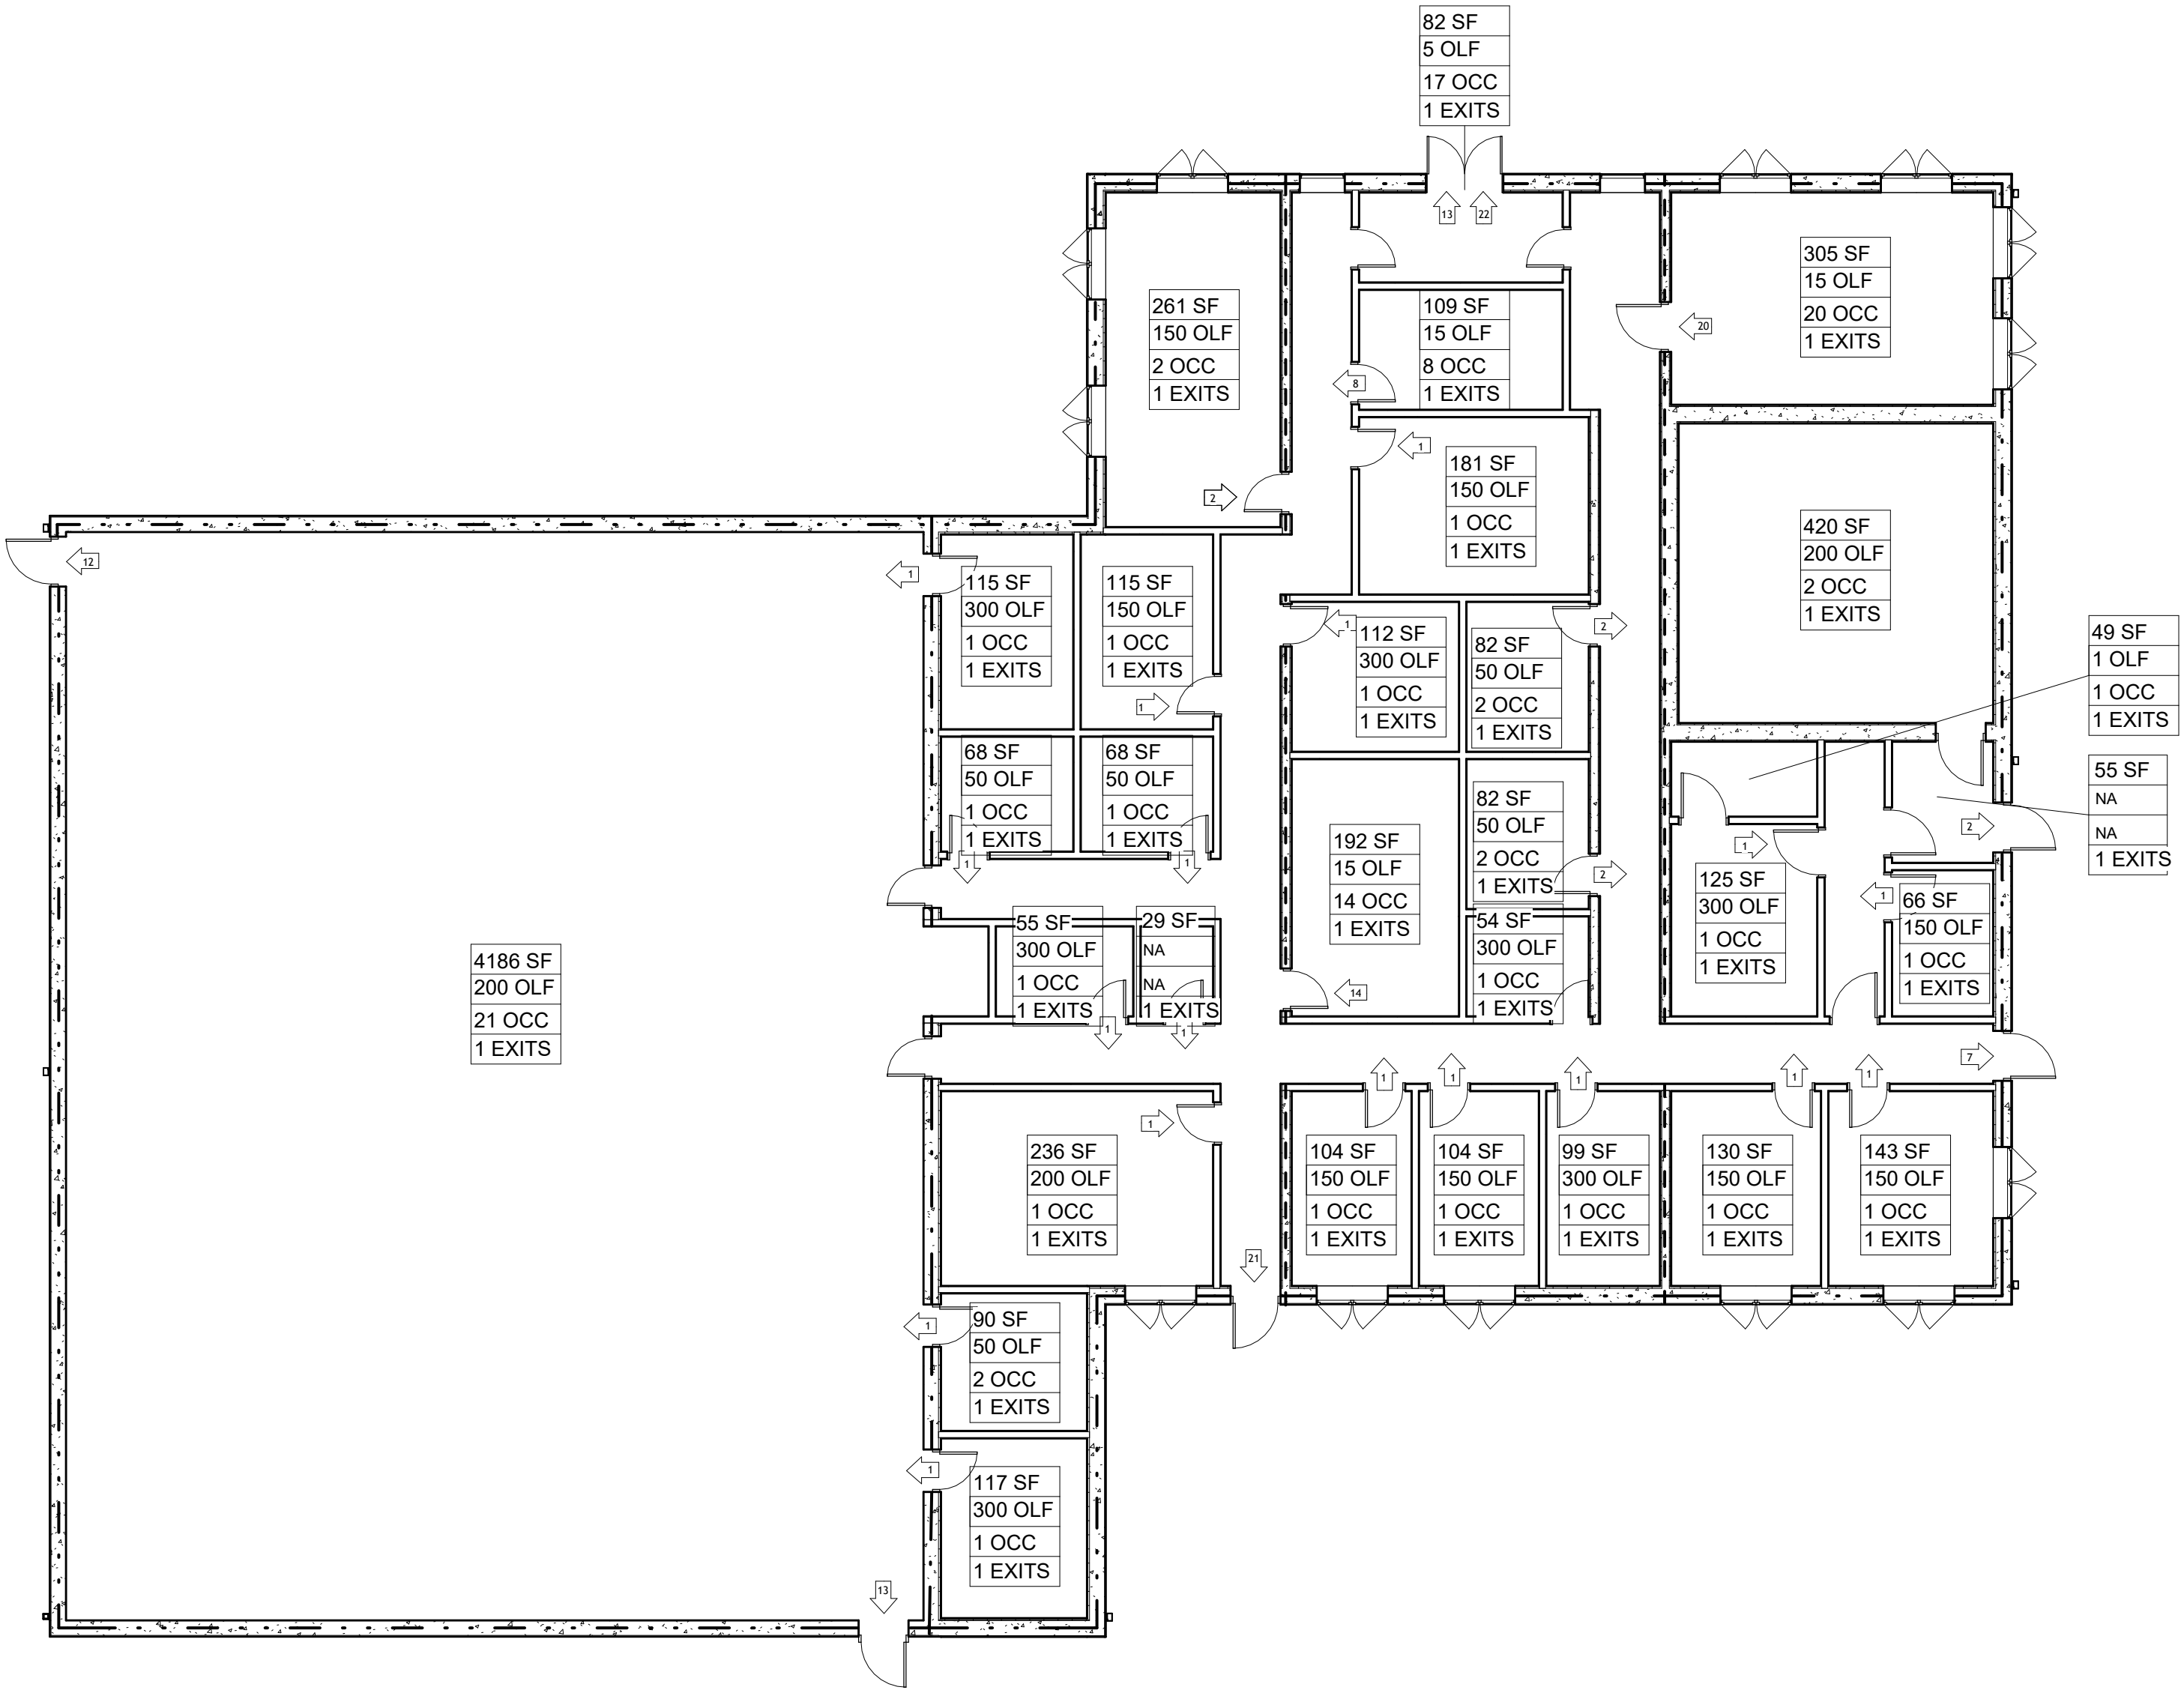

1 L1 - Fire & IBC Tables
1/8" = 1'-0"

PROJECT:	CEE4850 SENIOR DESIGN
DATE :	05/08/2026
DRAWN BY:	SUMMIT STRUCTURAL STUDIO
REVISION:	

THE UNIVERSITY OF IOWA
CIVIL AND ENVIRONMENTAL ENGINEERING
4105 SEAWANS CENTER FOR THE
ENGINEERING ARTS AND SCIENCES
103 S CAPITOL ST
IOWA CITY, IOWA 52242
PHONE: 319.335.5647
FAX: 319.335.5660
EMAIL: civil-hawks@uiowa.edu



EDUCATIONAL - NOT
FOR CONSTRUCTION

PUBLIC EMERGENCY BUILDING


2525 BROADWAY ST
GRANGER, IA, 50109

SHEET NAME

FIRE AND CODE
REVIEW

SHEET NO.

G-002

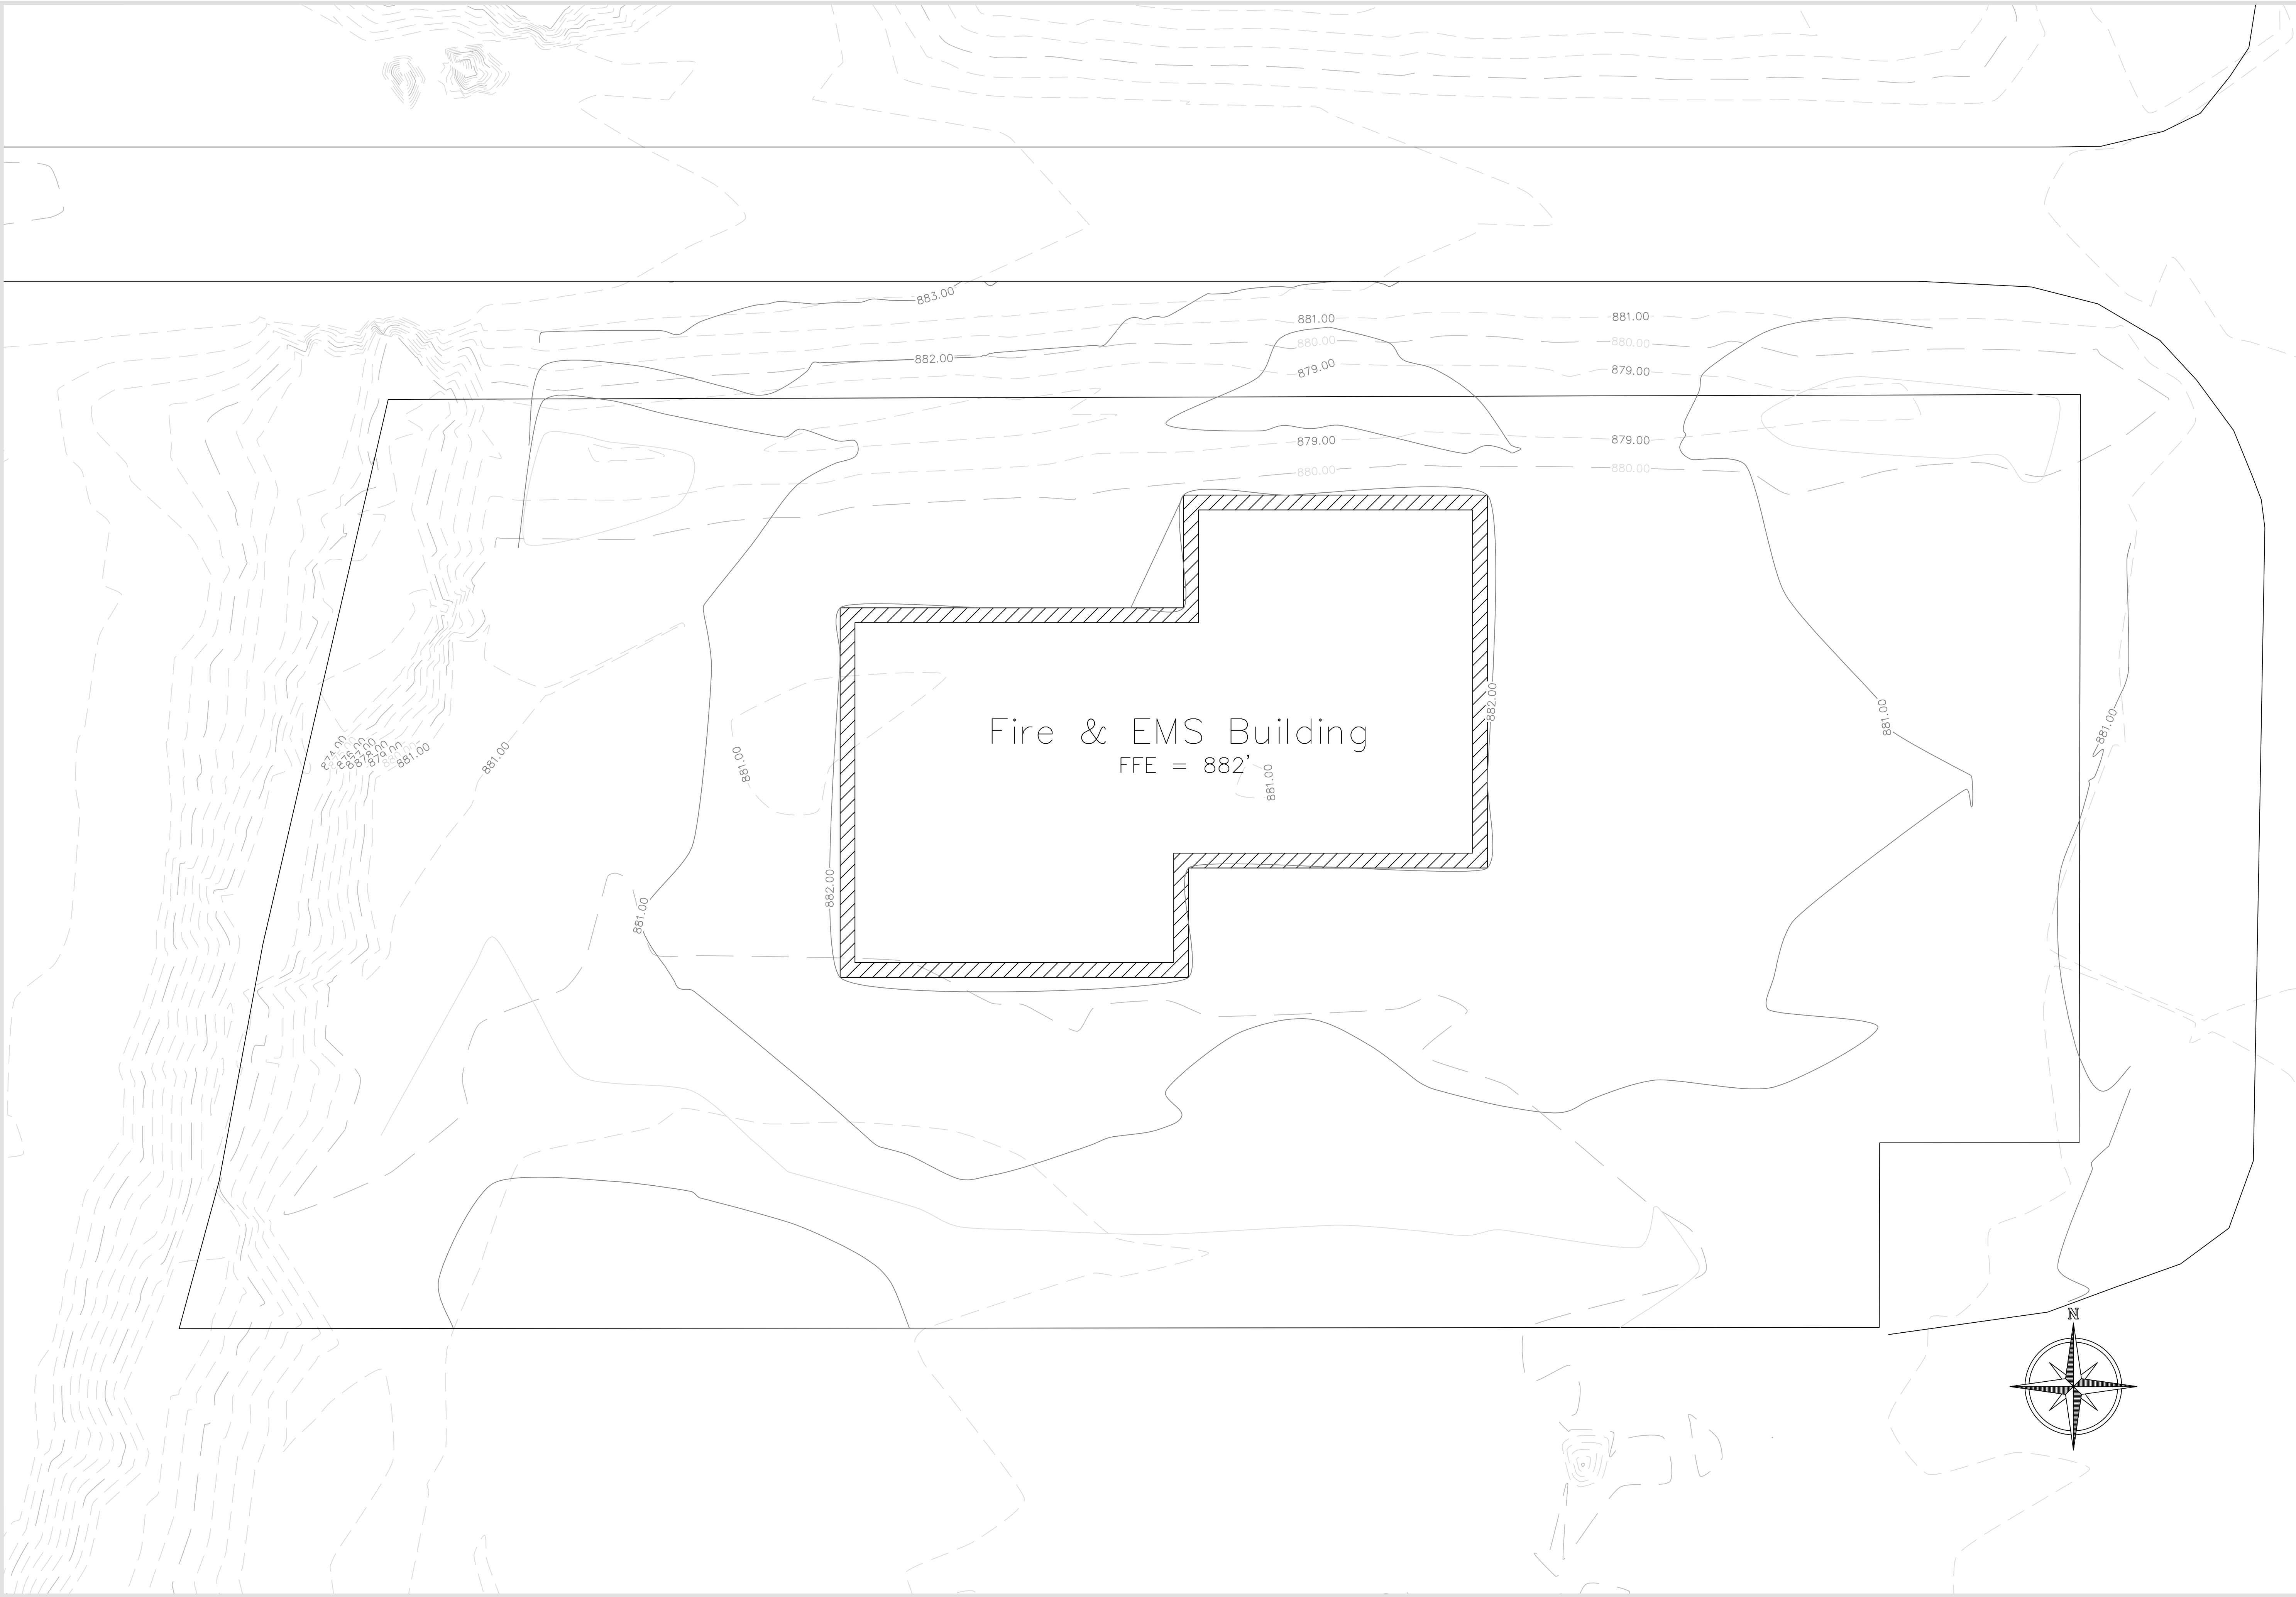


PROJECT: CEE-4850 SENIOR DESING	
DATE : 05/14/2026	
DRAWN BY: BMMIT STRUCTURAL STUDIO	
REVISION:	
IOWA CITY, IOWA 52242	
PHONE: 319.335.5647	
FAX: 319.335.5660	
EMAIL: civil-hawks@iowa.edu	

THE UNIVERSITY OF IOWA
CIVIL AND ENVIRONMENTAL ENGINEERING
4105 SEAMANS CENTER FOR THE ENGINEERING ARTS AND SCIENCES 103 S CAPITOL ST IOWA CITY, IOWA 52242 PHONE: 319.335.5647 FAX: 319.335.5660 EMAIL: civil-hawks@iowa.edu

EDUCATIONAL - NOT FOR CONSTRUCTION

PUBLIC EMERGENCY BUILDING
2525 BROADWAY ST GRANGER, IA 50109

SHEET NAME
GRADING PLAN
SHEET NO.
C-001

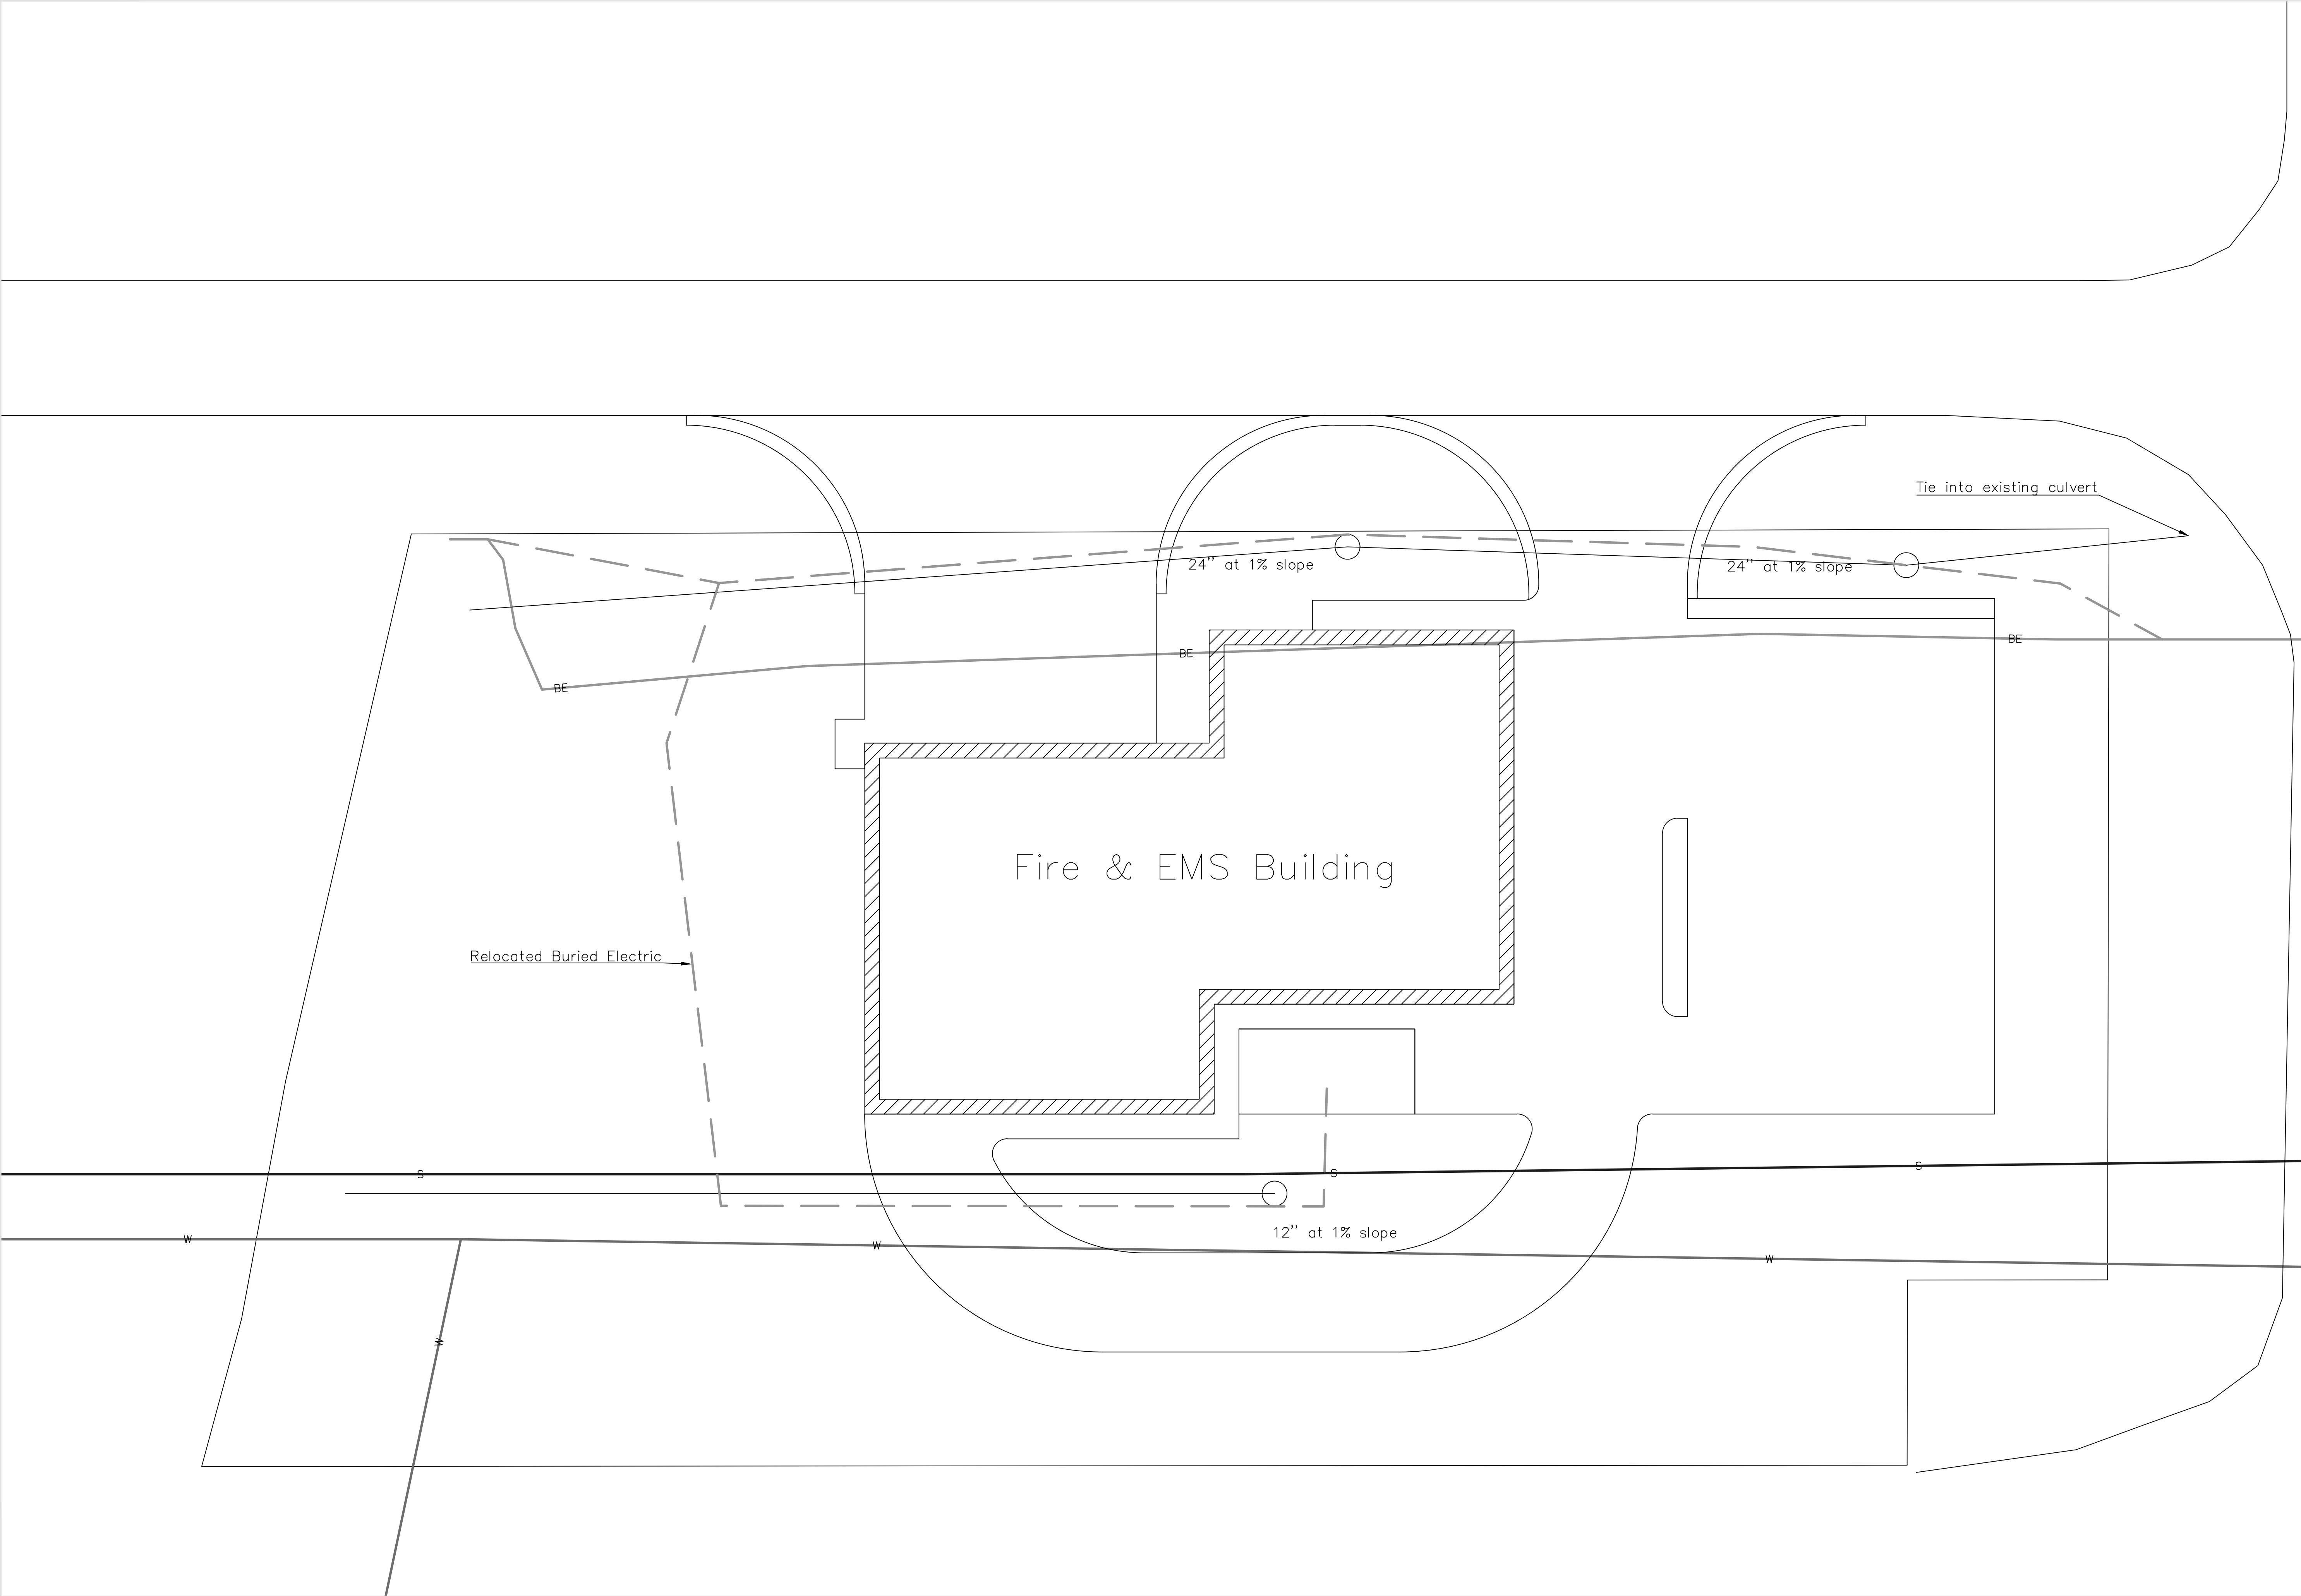

PROJECT: CEE-4850 SENIOR DESING	THE UNIVERSITY OF IOWA	
	CIVIL AND ENVIRONMENTAL ENGINEERING	
	4105 SEAMANS CENTER FOR THE ENGINEERING ARTS AND SCIENCES	
	103 S CAPITOL ST	
DATE :	05/14/2026	
DRAWN BY	BOAMMIT	STRUCTURAL STUDIO
REVISION:		
IOWA CITY, IOWA 52242		
PHONE: 319.335.5647		
FAX: 319.335.5660		
EMAIL: civil-hawks@iowa.edu		

EDUCATIONAL - NOT FOR CONSTRUCTION

PUBLIC EMERGENCY BUILDING



2525 BROADWAY ST
GRANGER, IA 50109

SHEET NAME


UTILITY PLAN

SHEET NO.


C-002

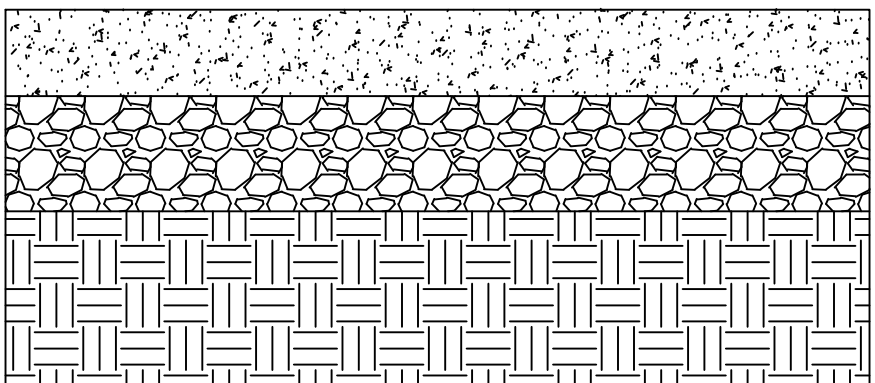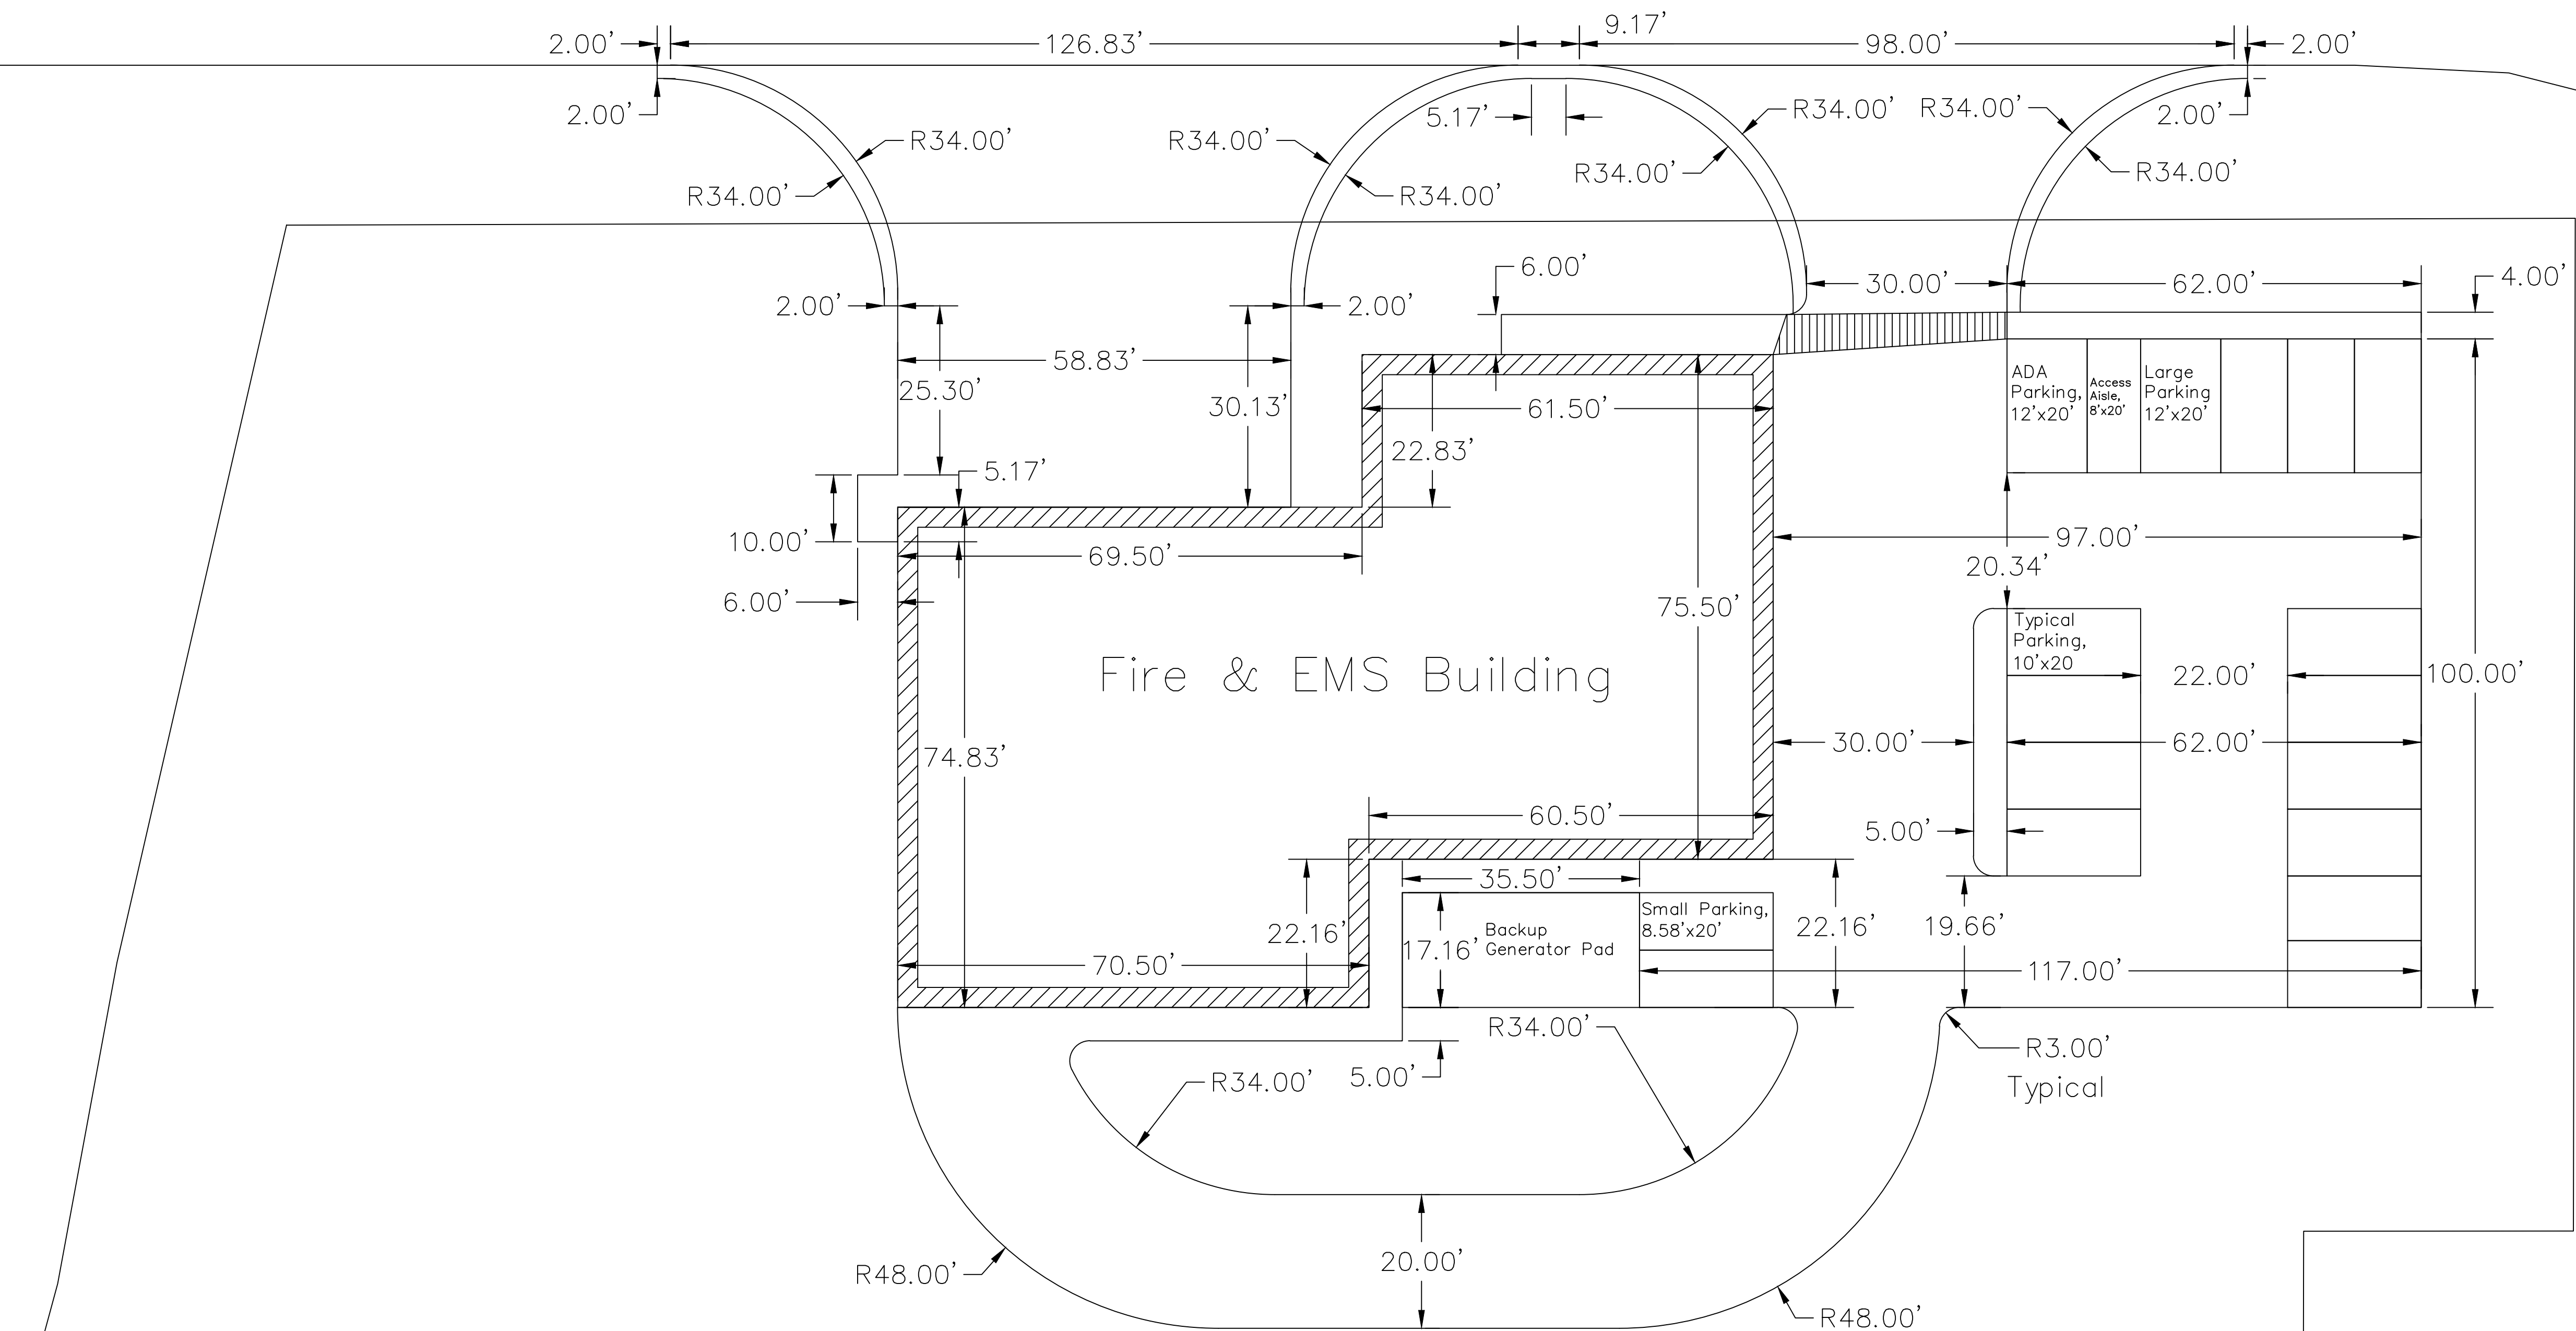

PAVEMENT CROSS-SECTION DETAILS

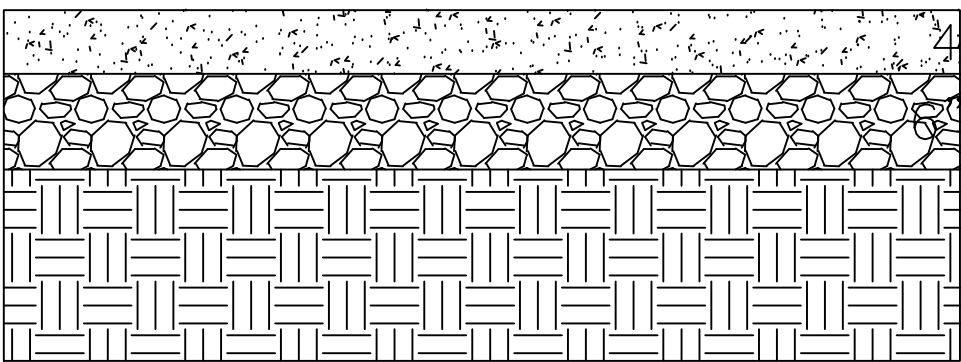

SIDEWALK CROSS-SECTION DETAILS

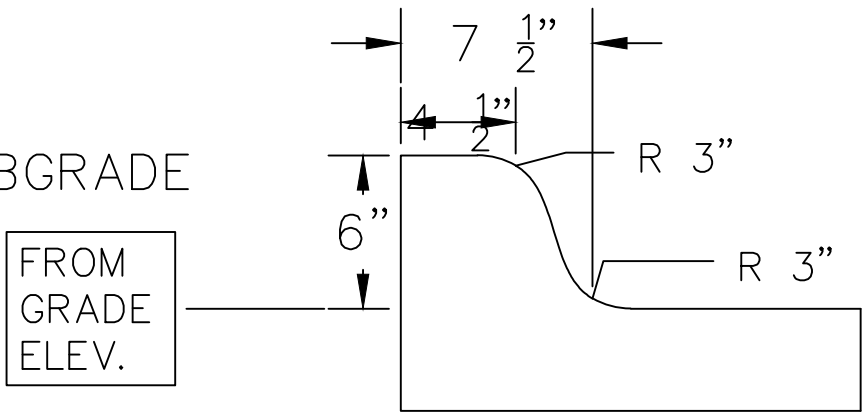

THE UNIVERSITY OF IOWA
CIVIL AND ENVIRONMENTAL ENGINEERING

4105 SEAMANS CENTER FOR THE
ENGINEERING ARTS AND SCIENCES
103 S CAPITOL ST
IOWA CITY, IOWA 52242
PHONE: 319.335.5647
FAX: 319.335.5660
EMAIL: civil-hawks@iowa.edu

EDUCATIONAL - NOT
FOR CONSTRUCTION

PUBLIC EMERGENCY BUILDING

2525 BROADWAY ST
GRANGER, IA 50109

SHEET NAME

PAVING PLAN

SHEET NO.


C-003

PROJECT: CEE: 4850, SENIOR DESIGN

DATE : 05/14/2026

DRAWN BY: BMM/MT STRUCTURAL STUDIO

REVISION:

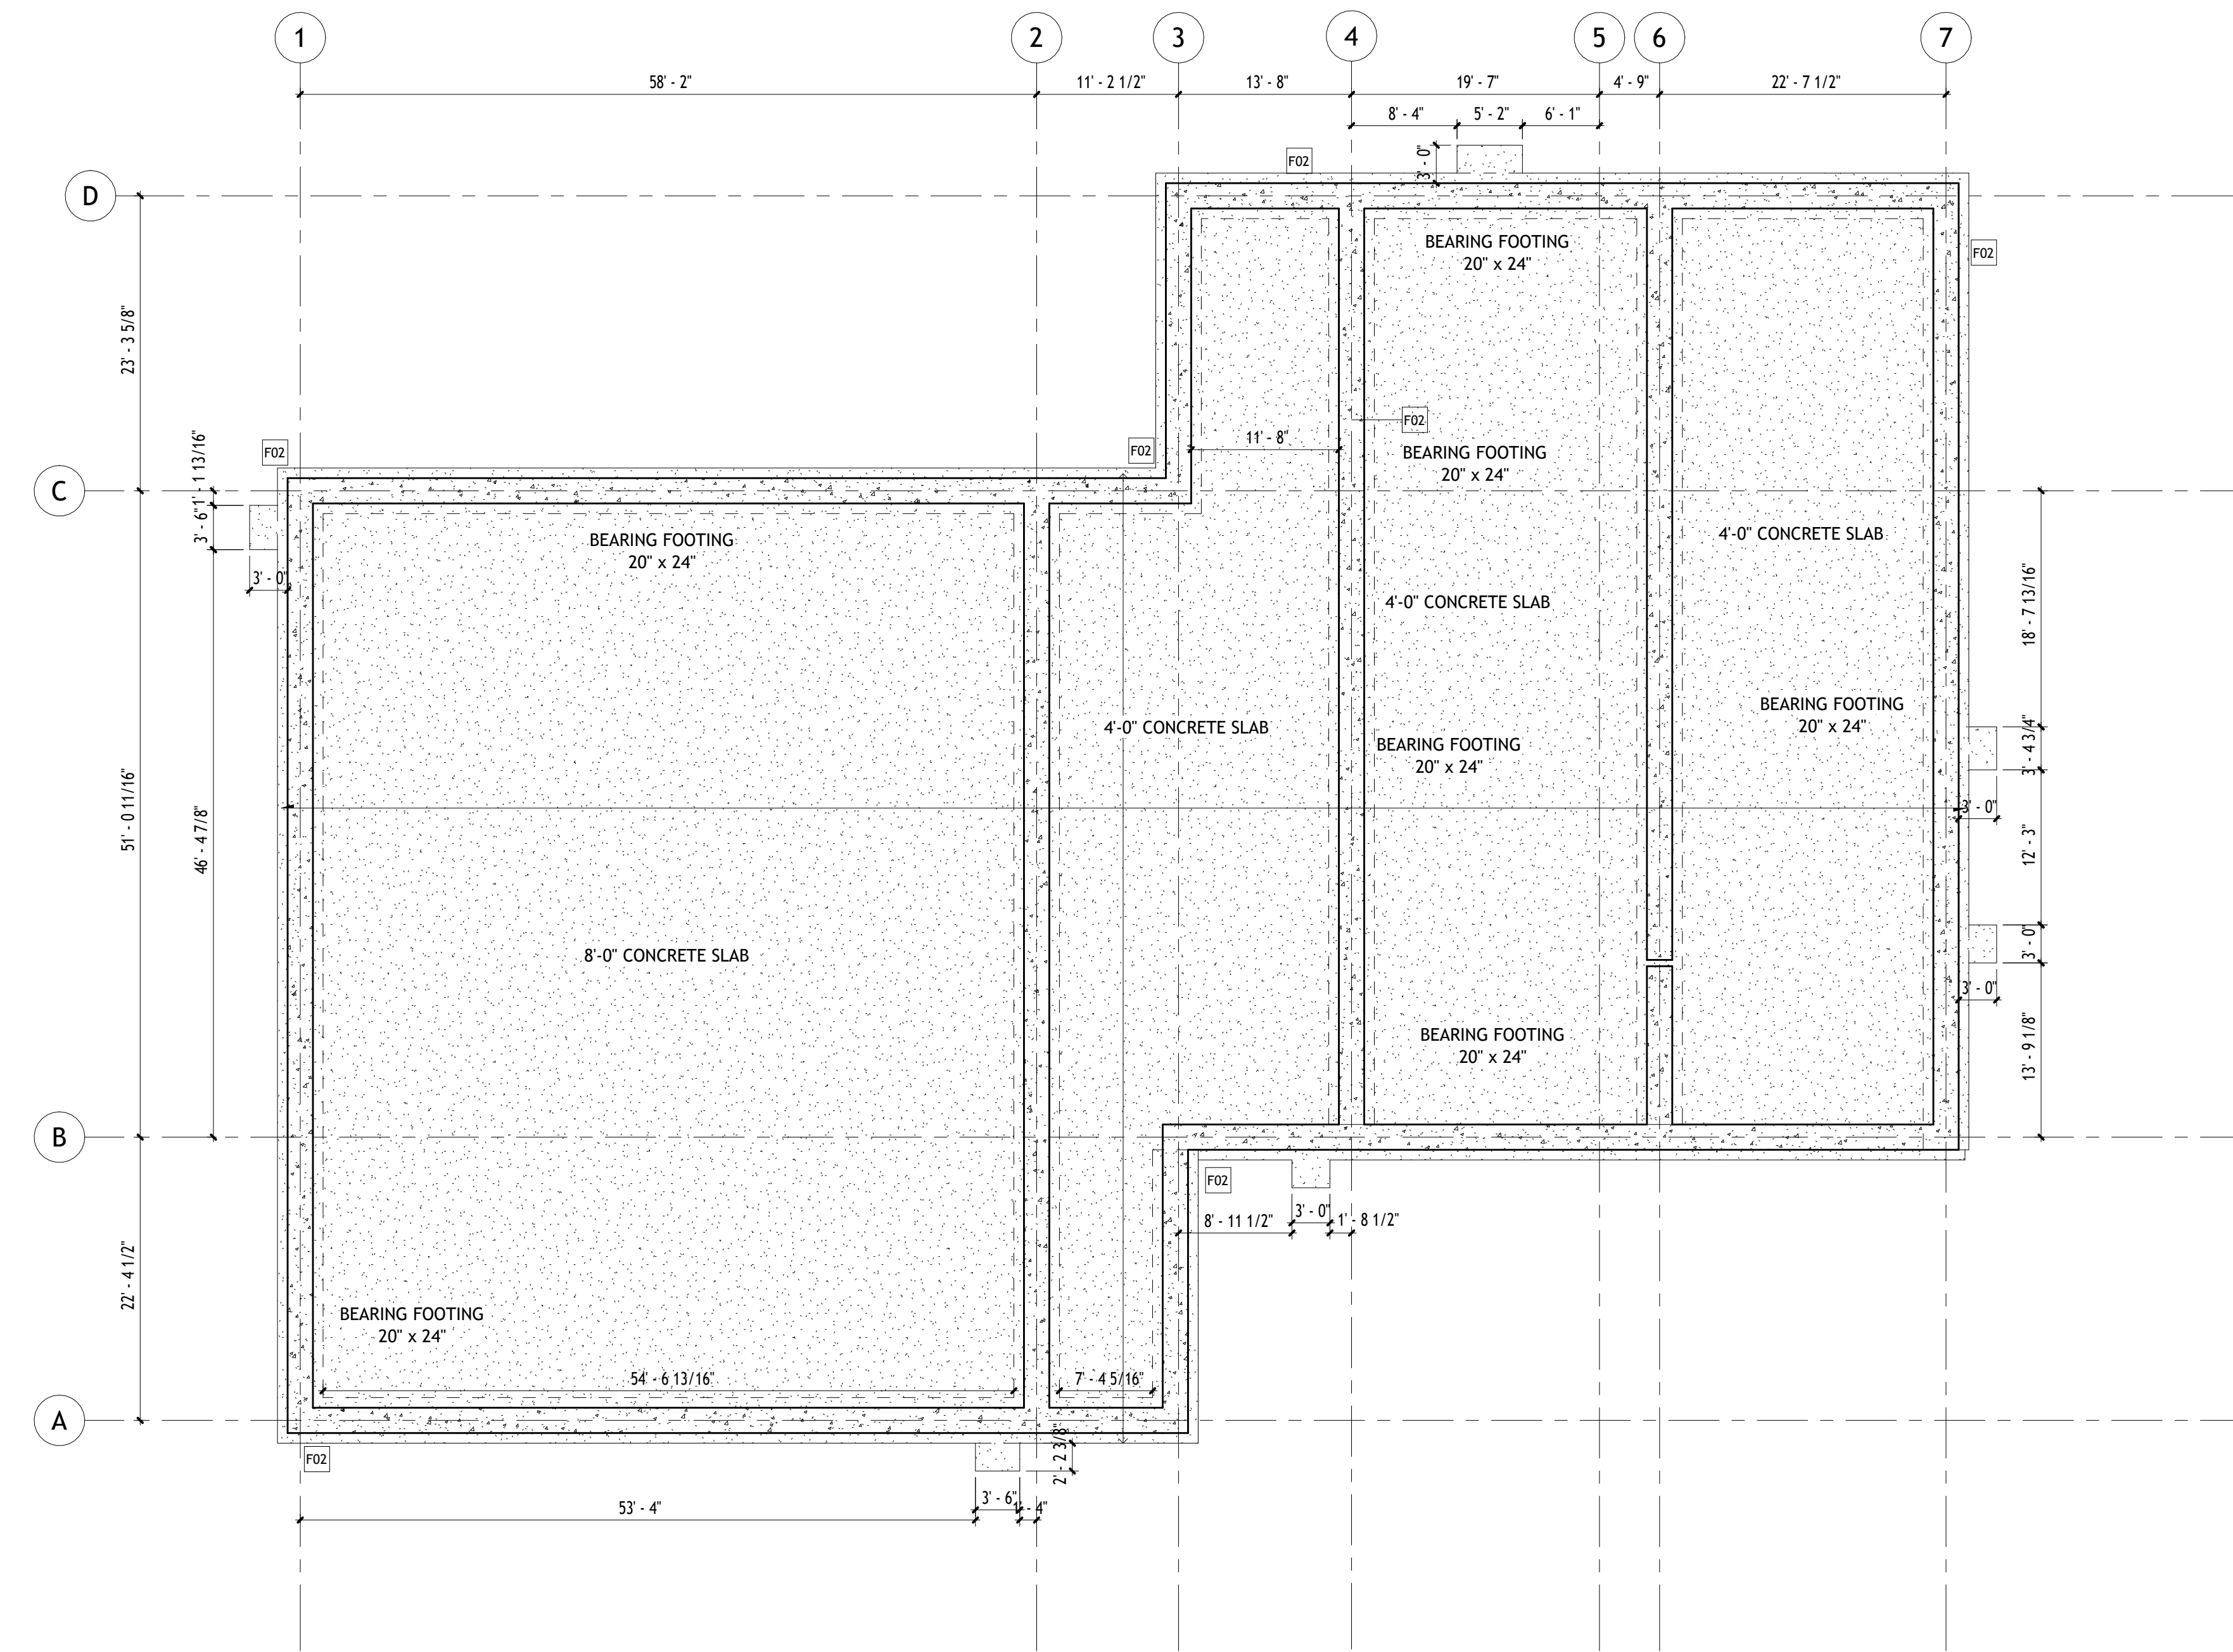

FOUNDATION PLAN NOTES

1. TOP OF SLAB ON GRADE ELEVATION 0'-0".
2. SLAB ON GRADE SHALL BE 8'-0" THICK IN APPARATUS BAY AND 4'-0" ELSEWHERE. FOR METHOD OF PLACING SLAB ON GRADE, SEE DETAILS 2 AND 3 ON S500.
3. FOR TYPICAL DETAILS, SEE SHEET S500. FOR GENERAL NOTES SEE SHEET S001.
4. VERIFY ALL DIMENSIONS SHOWN WITH ARCHITECTURAL DRAWINGS.
5. THESE DRAWINGS ARE BASED ON EXISTING AS BUILT STRUCTURAL DRAWINGS.
6. ALL FOUNDATION BEARING GRADES SHALL BE INSPECTED BY A GEOTECHNICAL ENGINEER TO VERIFY THAT THE BEARING STRATA MEET DESIGN CRITERIA.
7. FOOTINGS DESIGNED TO BEAR ON A 1500 PSF SOIL. (NET BEARING CAPACITY)
8. BOTTOM OF FOOTINGS TO BE A MINIMUM 3'-5" BELOW GRADE FOR FROST PROTECTION.

- ③ FOUNDATION PLAN NOTES
12" = 1'-0"

FOOTING SCHEDULE

MARK	WIDTH	THICKNESS
F02	1'-8"	24"

- ② FOOTING SCHEDULE
12" = 1'-0"

PROJECT:	CEE4850 SENIOR DESIGN
DATE :	05/08/2026
DRAWN BY:	SUMMIT STRUCTURAL STUDIO
REVISION:	

THE UNIVERSITY OF IOWA
CIVIL AND ENVIRONMENTAL ENGINEERING
4105 SEAMANS CENTER FOR THE
ENGINEERING ARTS AND SCIENCES
103 S CAPITOL ST
IOWA CITY, IOWA 52242
PHONE: 319.335.5647
FAX: 319.335.5660
EMAIL: civil-hawks@iowa.edu

IOWA
CIVIL & ENVIRONMENTAL
ENGINEERING

EDUCATIONAL - NOT
FOR CONSTRUCTION

PUBLIC EMERGENCY BUILDING


2525 BROADWAY ST
GRANGER, IA, 50109

SHEET NAME

FOUNDATION
PLAN

SHEET NO.

S-101

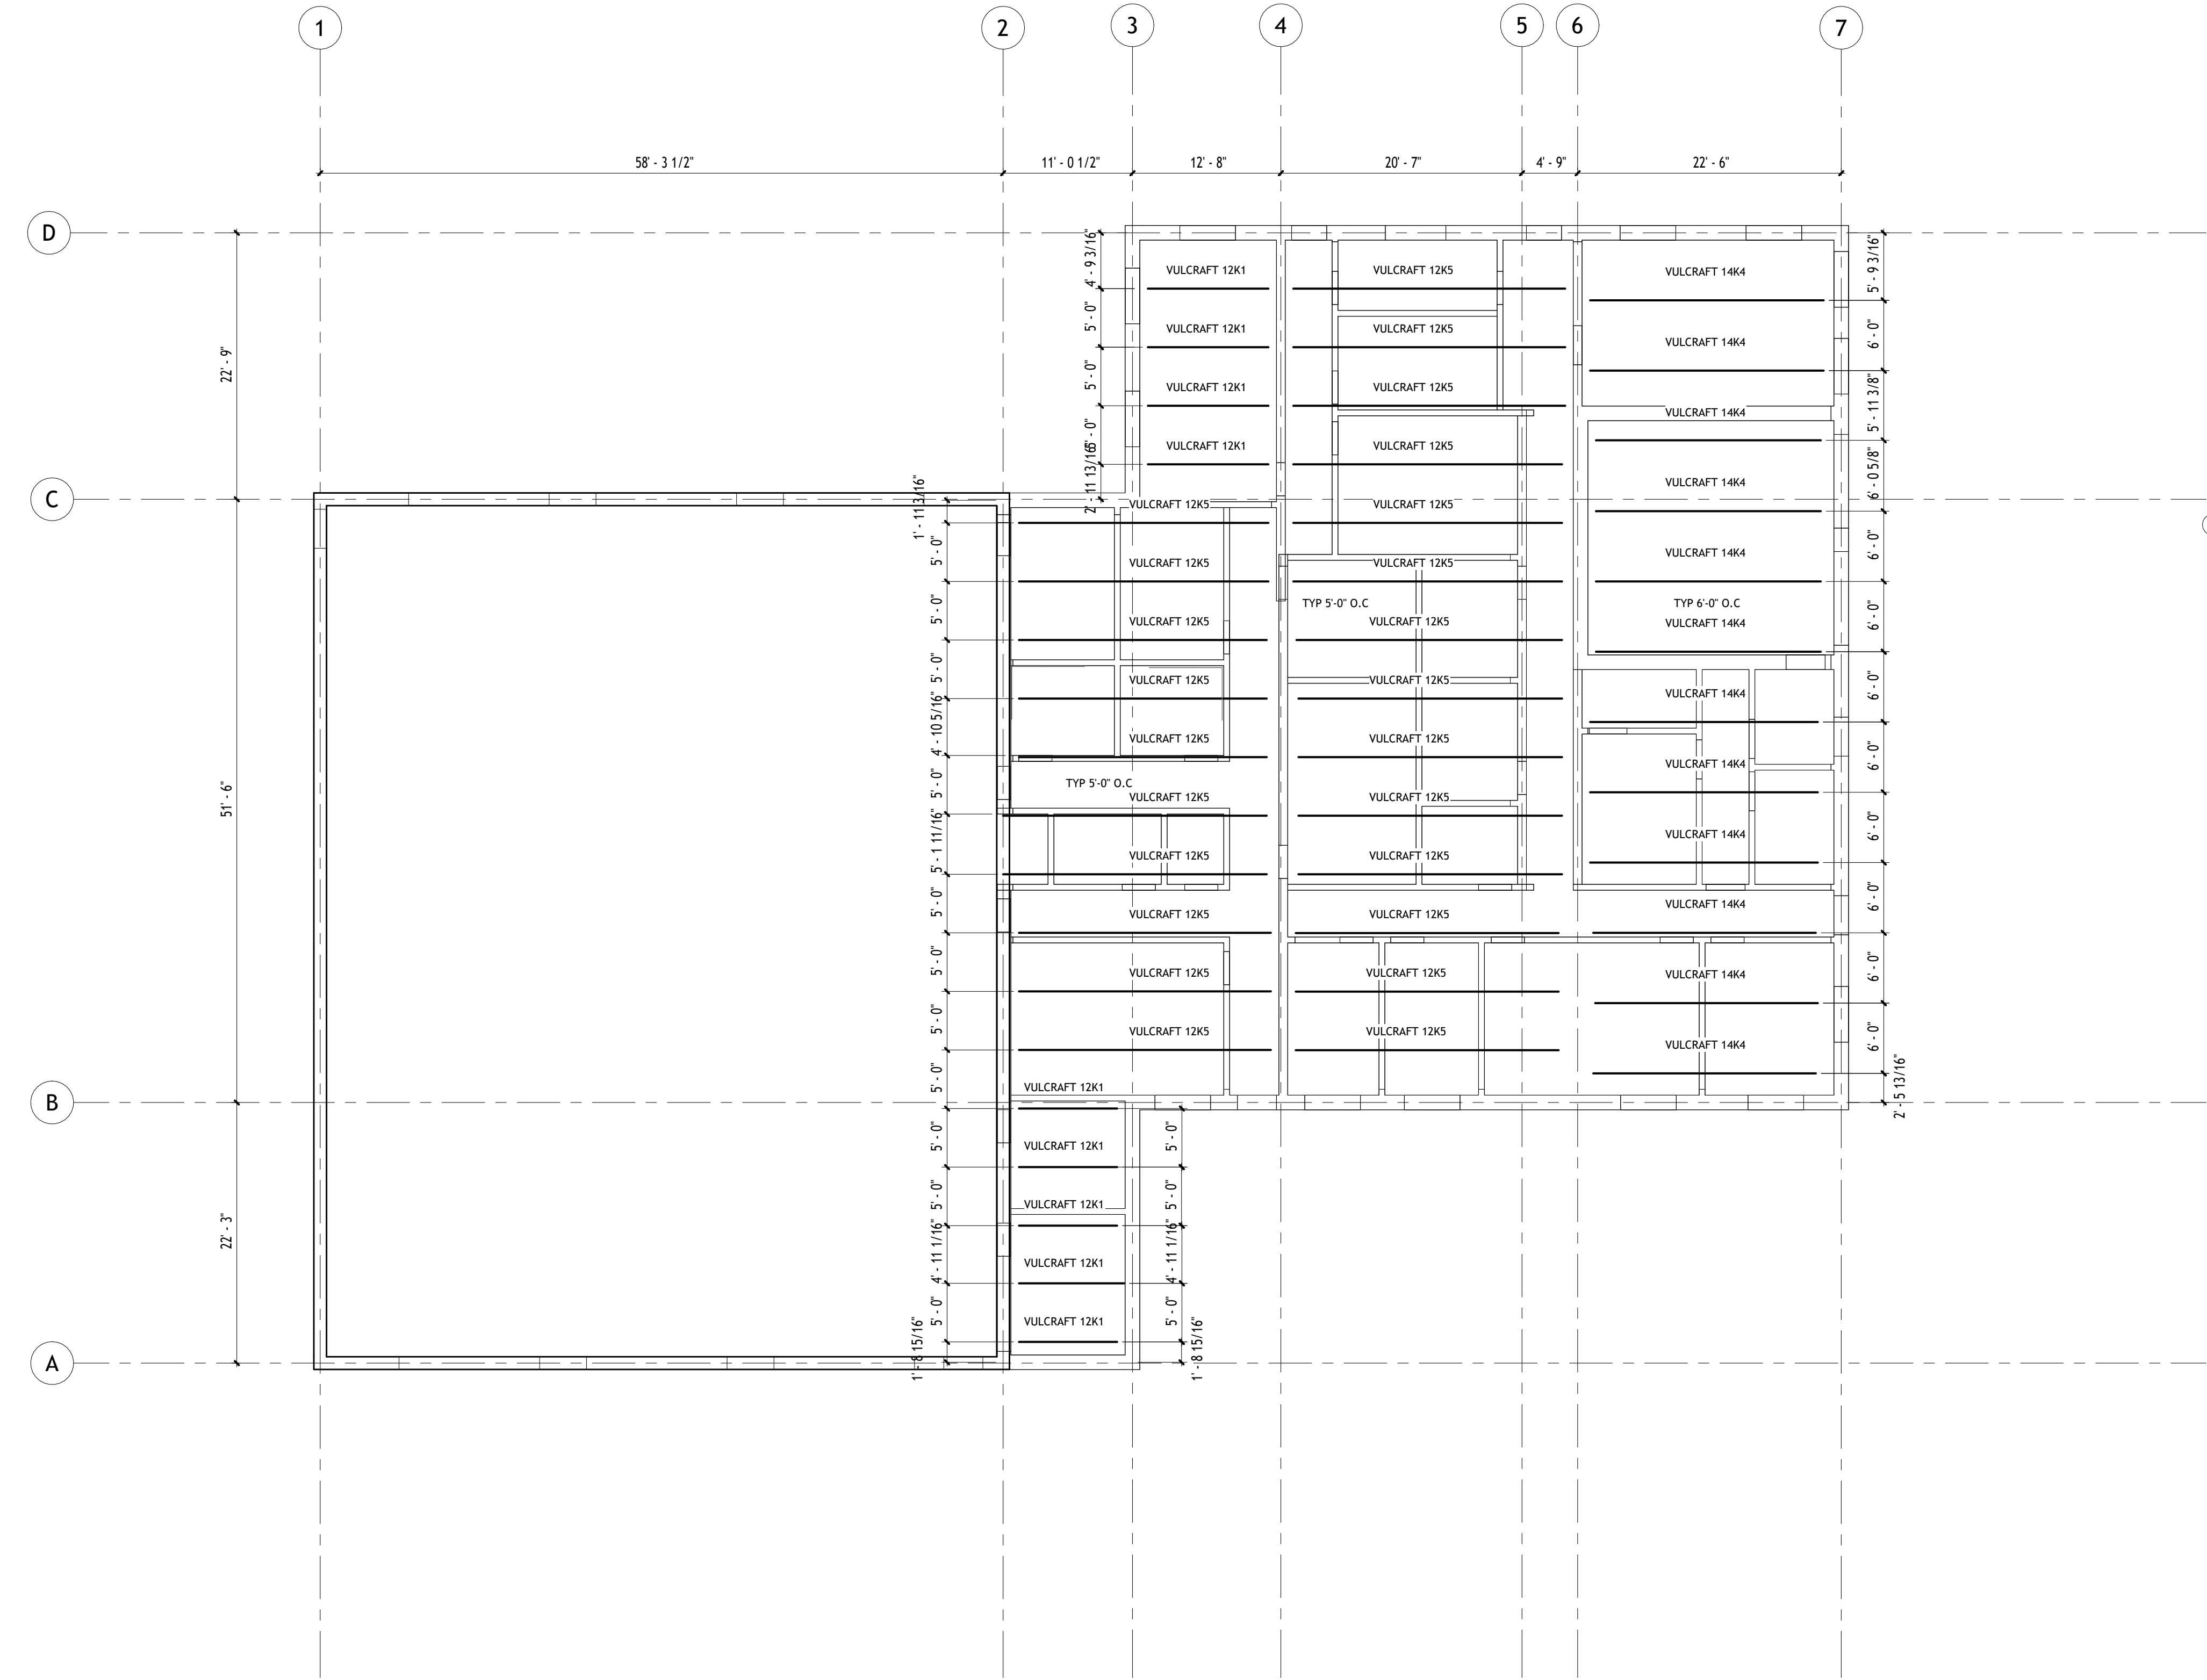

FRAMING PLAN NOTES

1. BOTTOM OF STEEL DECK ELEVATION VARIES.
2. ROOF DECK SHALL SPAN CONTINUOUS OVER 3 OF MORE SPANS (4 SUPPORTS). SEE ARCHITECTURAL DRAWINGS FOR INSULATION, ROOFING, ETC.
3. DO NOT HANG LOADS EXCEEDING 150 LBS FROM METAL DECK. PROVIDE ENGINEERED STRUCTURAL SYSTEM TO HANG ALL LOADS EXCEEDING 150 LBS FROM STEEL JOISTS OR BEAMS. THIS INCLUDES BUT IS NOT LIMITED TO METAL STUD SOFFIT OR CEILING FRAMING, MECHANICAL OR PLUMBING EQUIPMENT, ETC.
4. FOR TYPICAL TRUSS CONNECTIONS SEE DETAILS 8 AND 9 ON SHEET S500.
5. FOR TYPICAL DETAILS SEE SHEET S500.
6. SEE ARCHITECTURAL DRAWINGS TO VERIFY ROOF SLOPE, ROOF DRAINS, PENETRATIONS, ETC.
7. THESE DRAWINGS ARE BUILT ON EXISTING AS BUILT.
8. FOR FIREPROOFING OF TRUSSES AND METAL DECK SEE ARCHITECTURAL NOTES.

② FRAMING NOTES
12" = 1'-0"

① LOWER ROOF
1 : 88

PROJECT:	CEE4850 SENIOR DESIGN
DATE :	05/08/2026
DRAWN BY:	SUMMIT STRUCTURAL STUDIO
REVISION:	

THE UNIVERSITY OF IOWA
CIVIL AND ENVIRONMENTAL ENGINEERING
4105 SEAMANS CENTER FOR THE
ENGINEERING ARTS AND SCIENCES
103 S CAPITOL ST
IOWA CITY, IOWA 52242
PHONE: 319.335.5647
FAX: 319.335.5660
EMAIL: civil-hawks@iowa.edu

IOWA
CIVIL & ENVIRONMENTAL
ENGINEERING


EDUCATIONAL - NOT
FOR CONSTRUCTION

PUBLIC EMERGENCY BUILDING

2525 BROADWAY ST
GRANGER, IA, 50109

SHEET NAME
LOWER ROOF
FRAMING PLAN

SHEET NO.
S-102

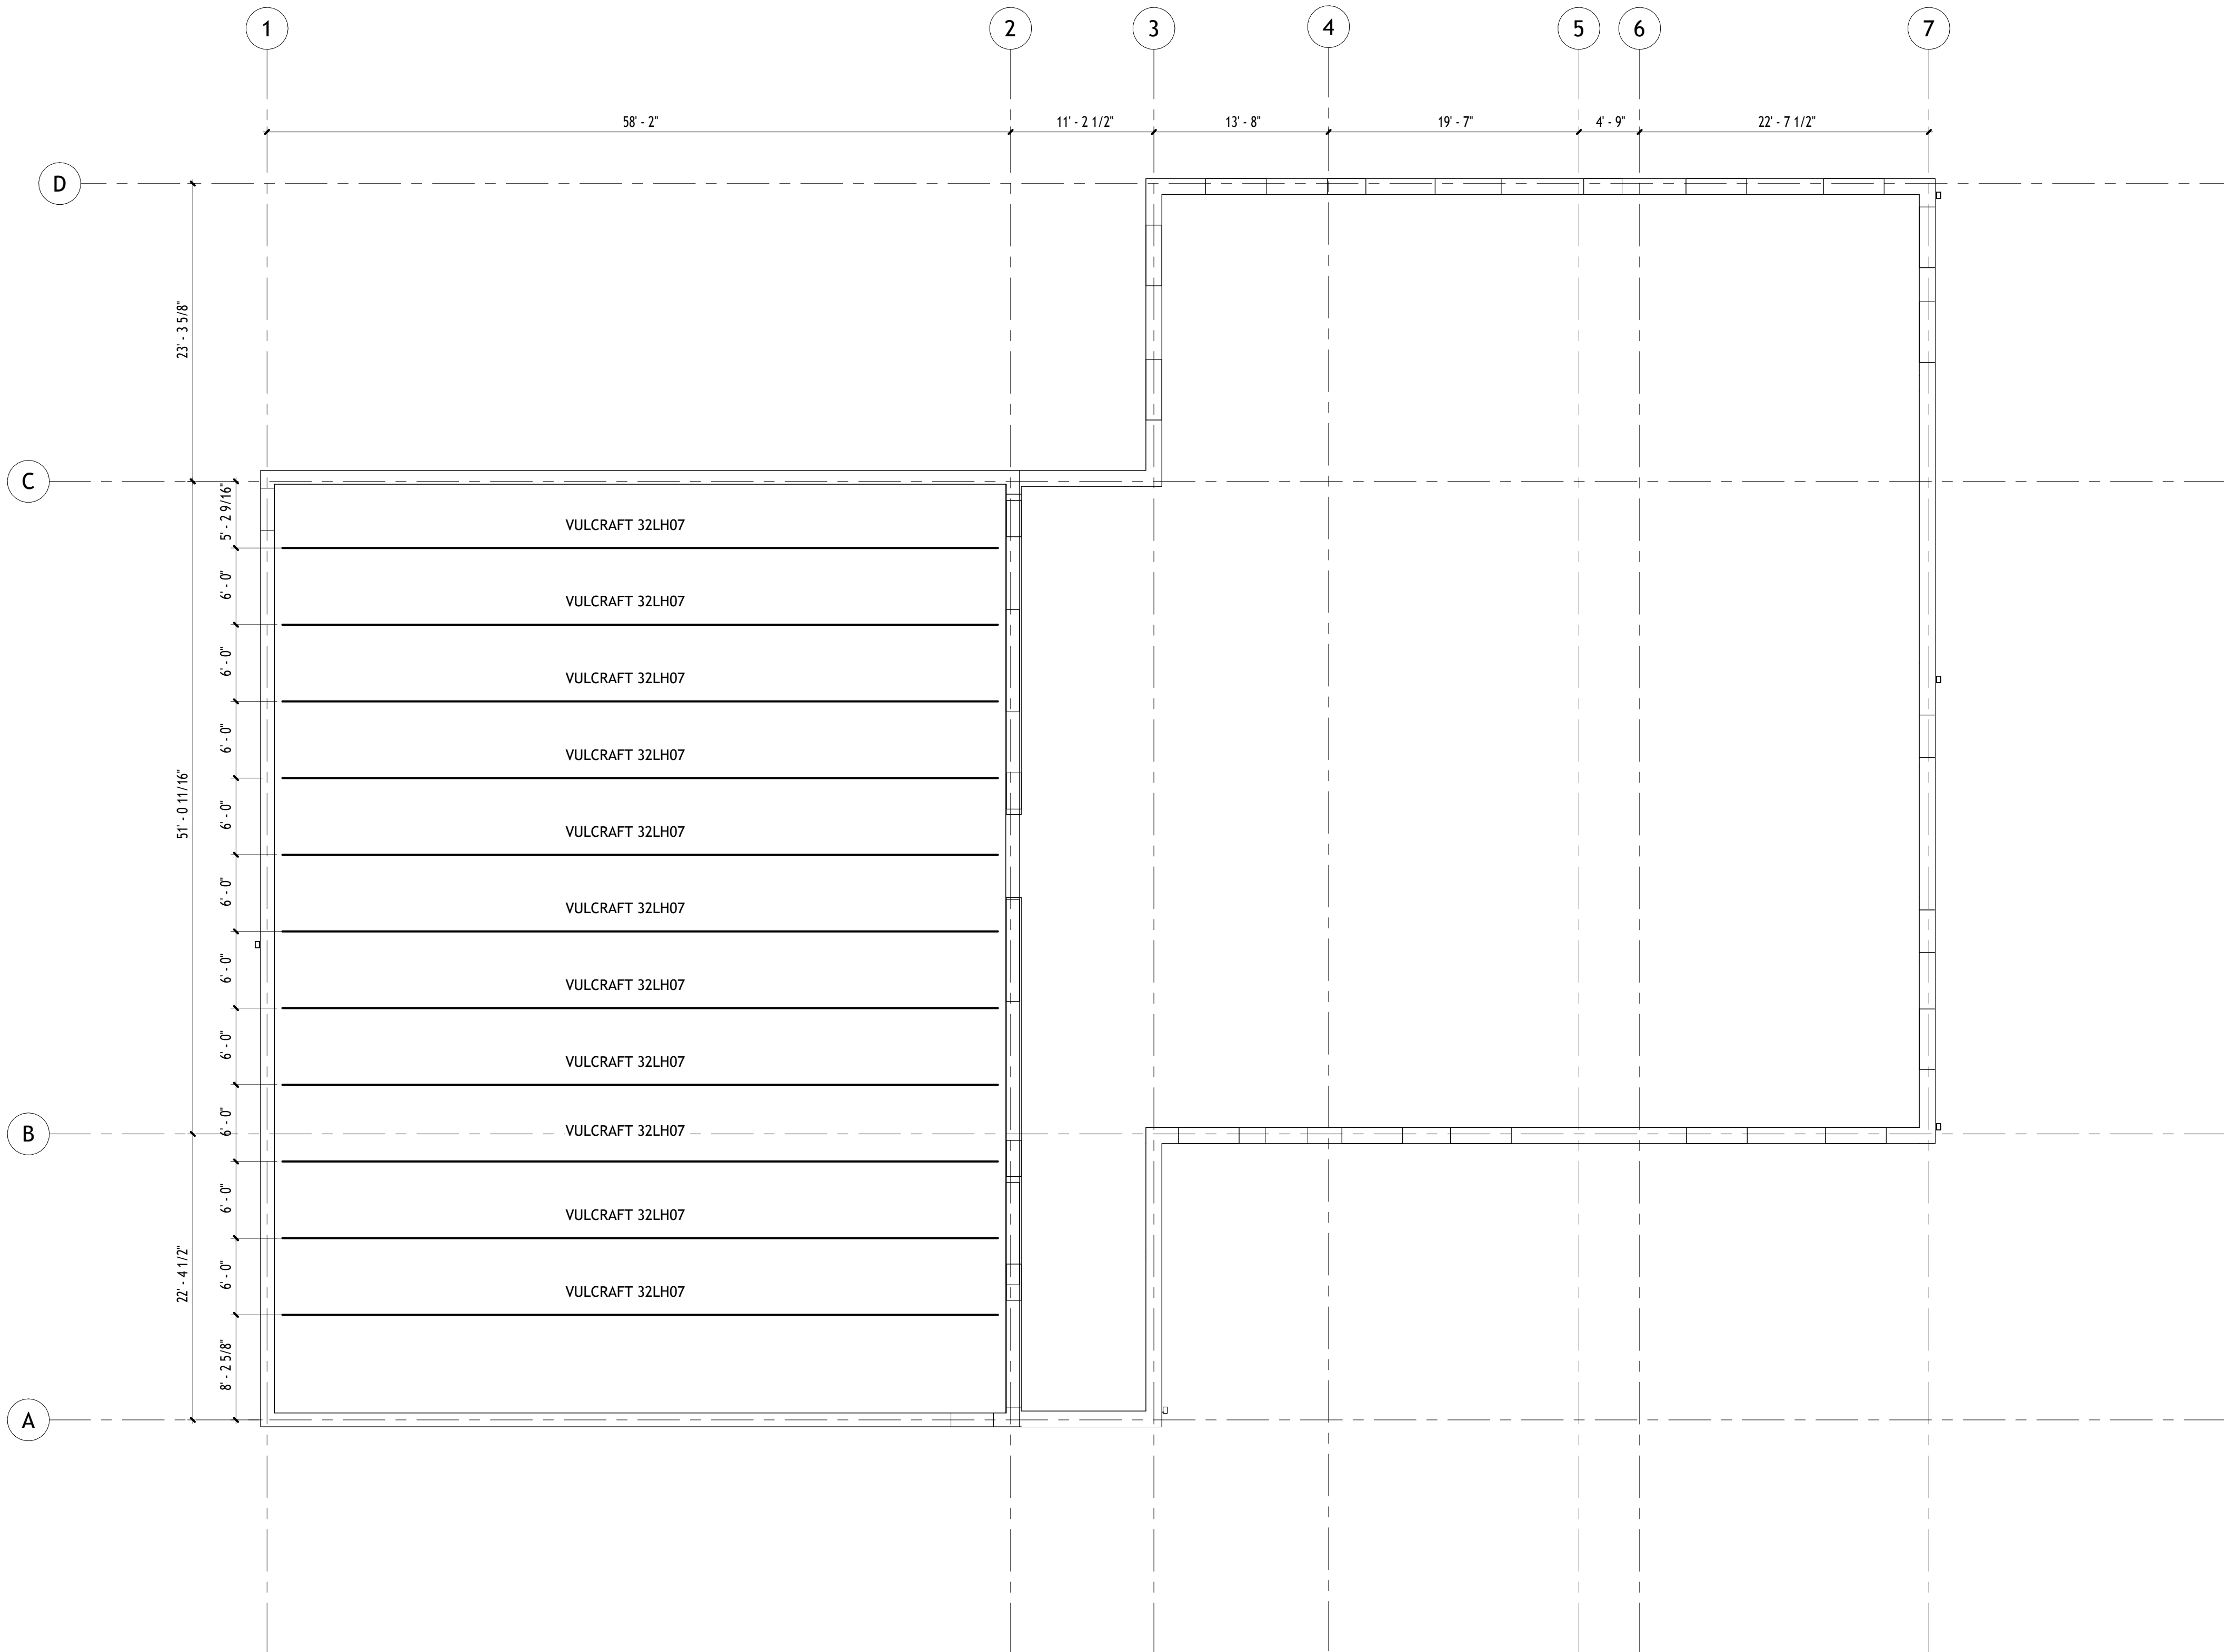

1 UPPER ROOF FRAMING PLAN
1 : 79

PROJECT:	CEE4850 SENIOR DESIGN
DATE :	05/08/2026
DRAWN BY:	SUMMIT STRUCTURAL STUDIO
REVISION:	

THE UNIVERSITY OF IOWA
CIVIL AND ENVIRONMENTAL ENGINEERING
4105 SEAMANS CENTER FOR THE
ENGINEERING ARTS AND SCIENCES
103 S CAPITOL ST
IOWA CITY, IOWA 52242
PHONE: 319.335.5647
FAX: 319.335.5660
EMAIL: civil-hawks@iowa.edu




EDUCATIONAL - NOT
FOR CONSTRUCTION

PUBLIC EMERGENCY BUILDING


2525 BROADWAY ST
GRANGER, IA, 50109

SHEET NAME
UPPER ROOF
FRAMING PLAN


SHEET NO.
S-103

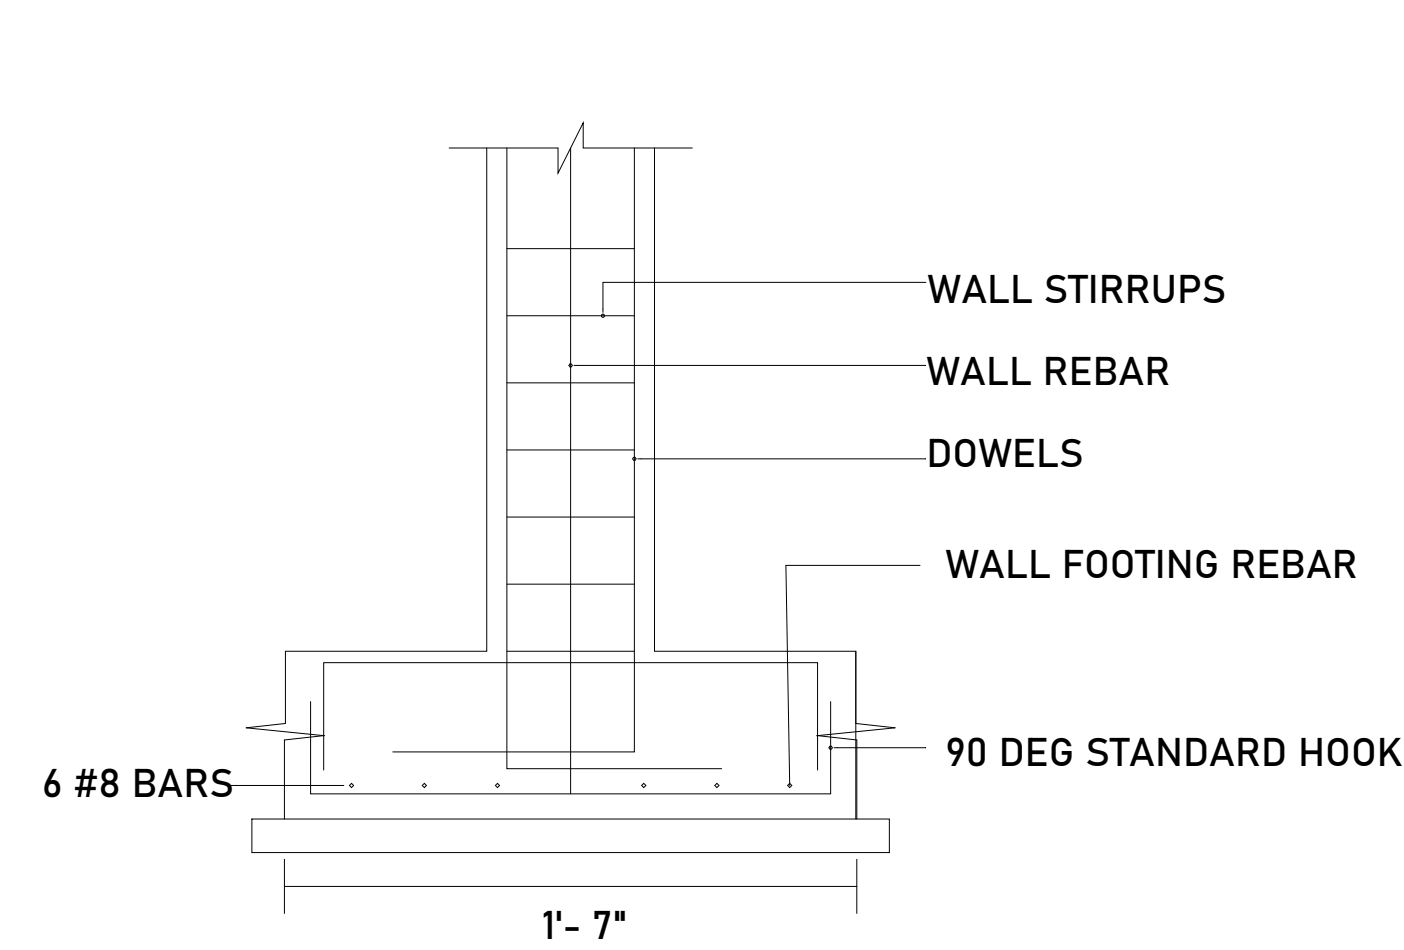


① CONTINUOUS WALL FOOTING
12" = 1'-0"

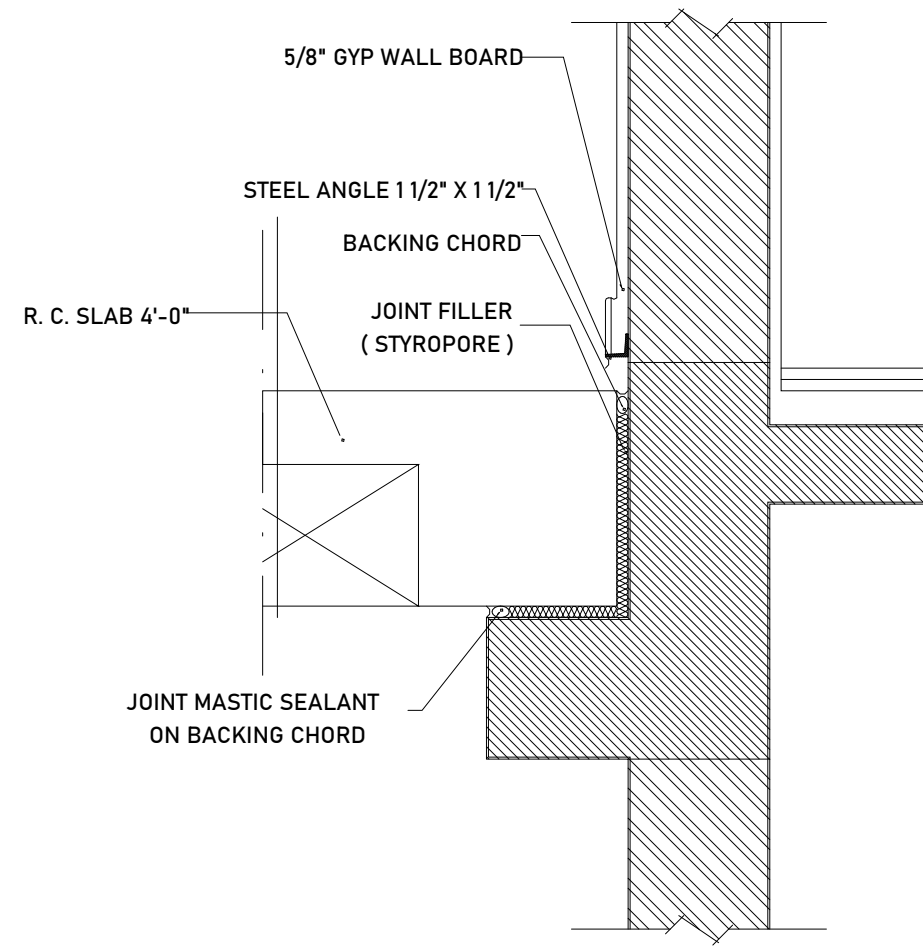


② SLAB SETTLEMENT ON WALL
12" = 1'-0"

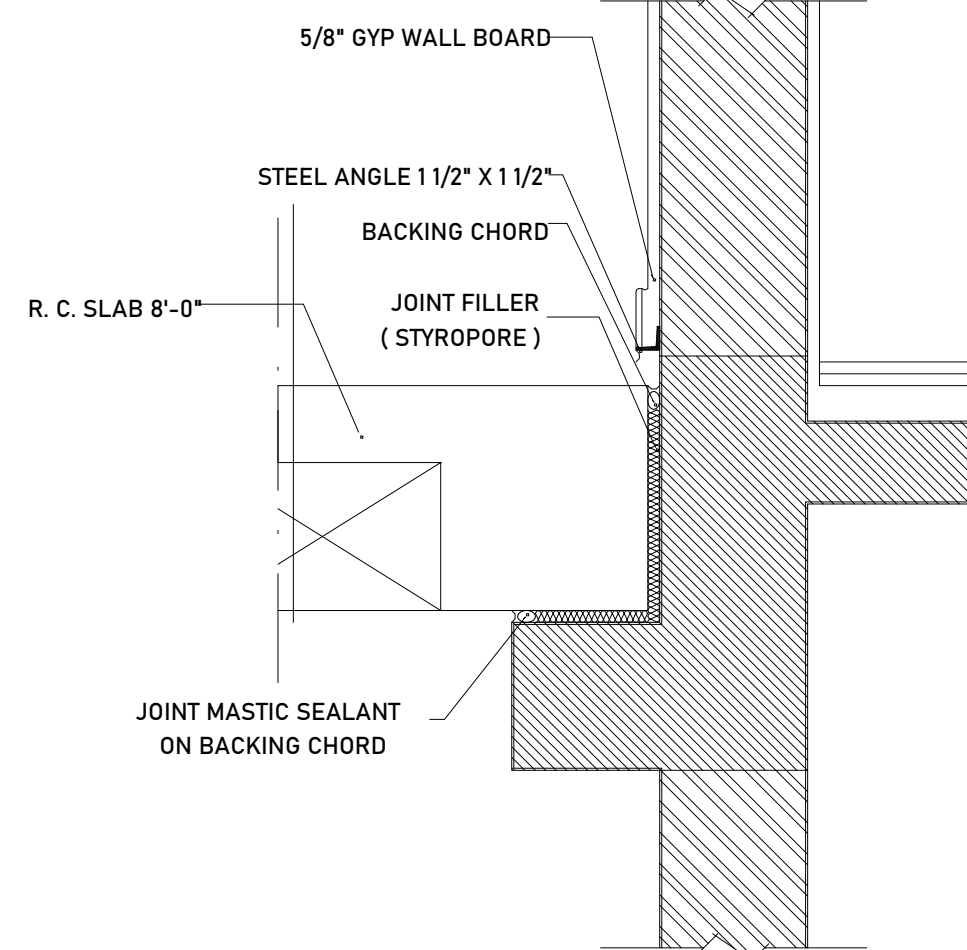


③ APPARATUS BAY SLAB SETTLEMENT
12" = 1'-0"

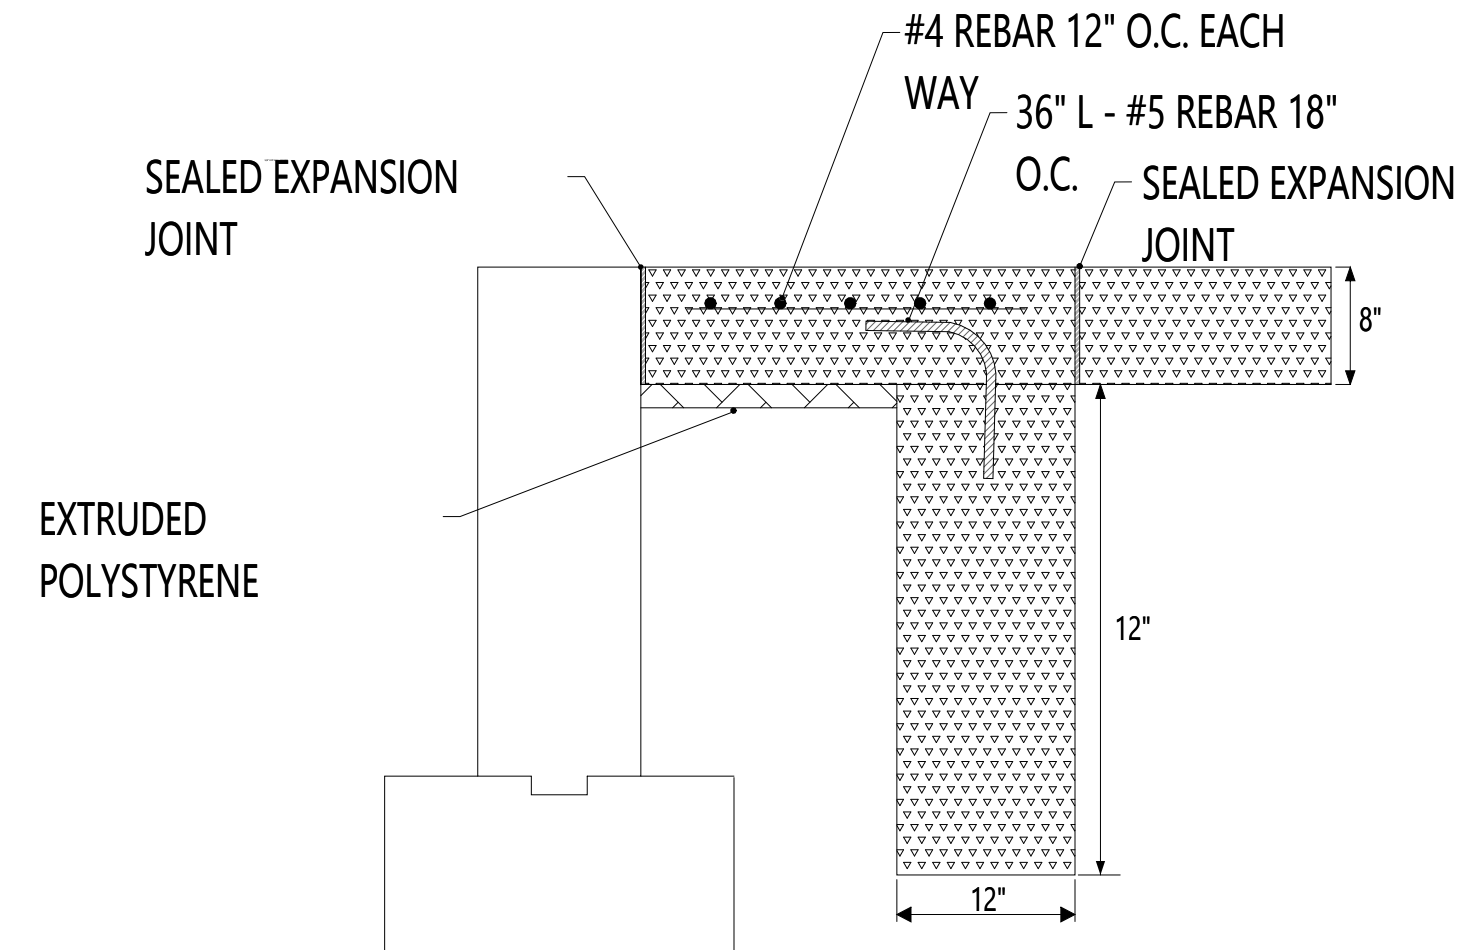


④ STOOP DETAIL
12" = 1'-0"

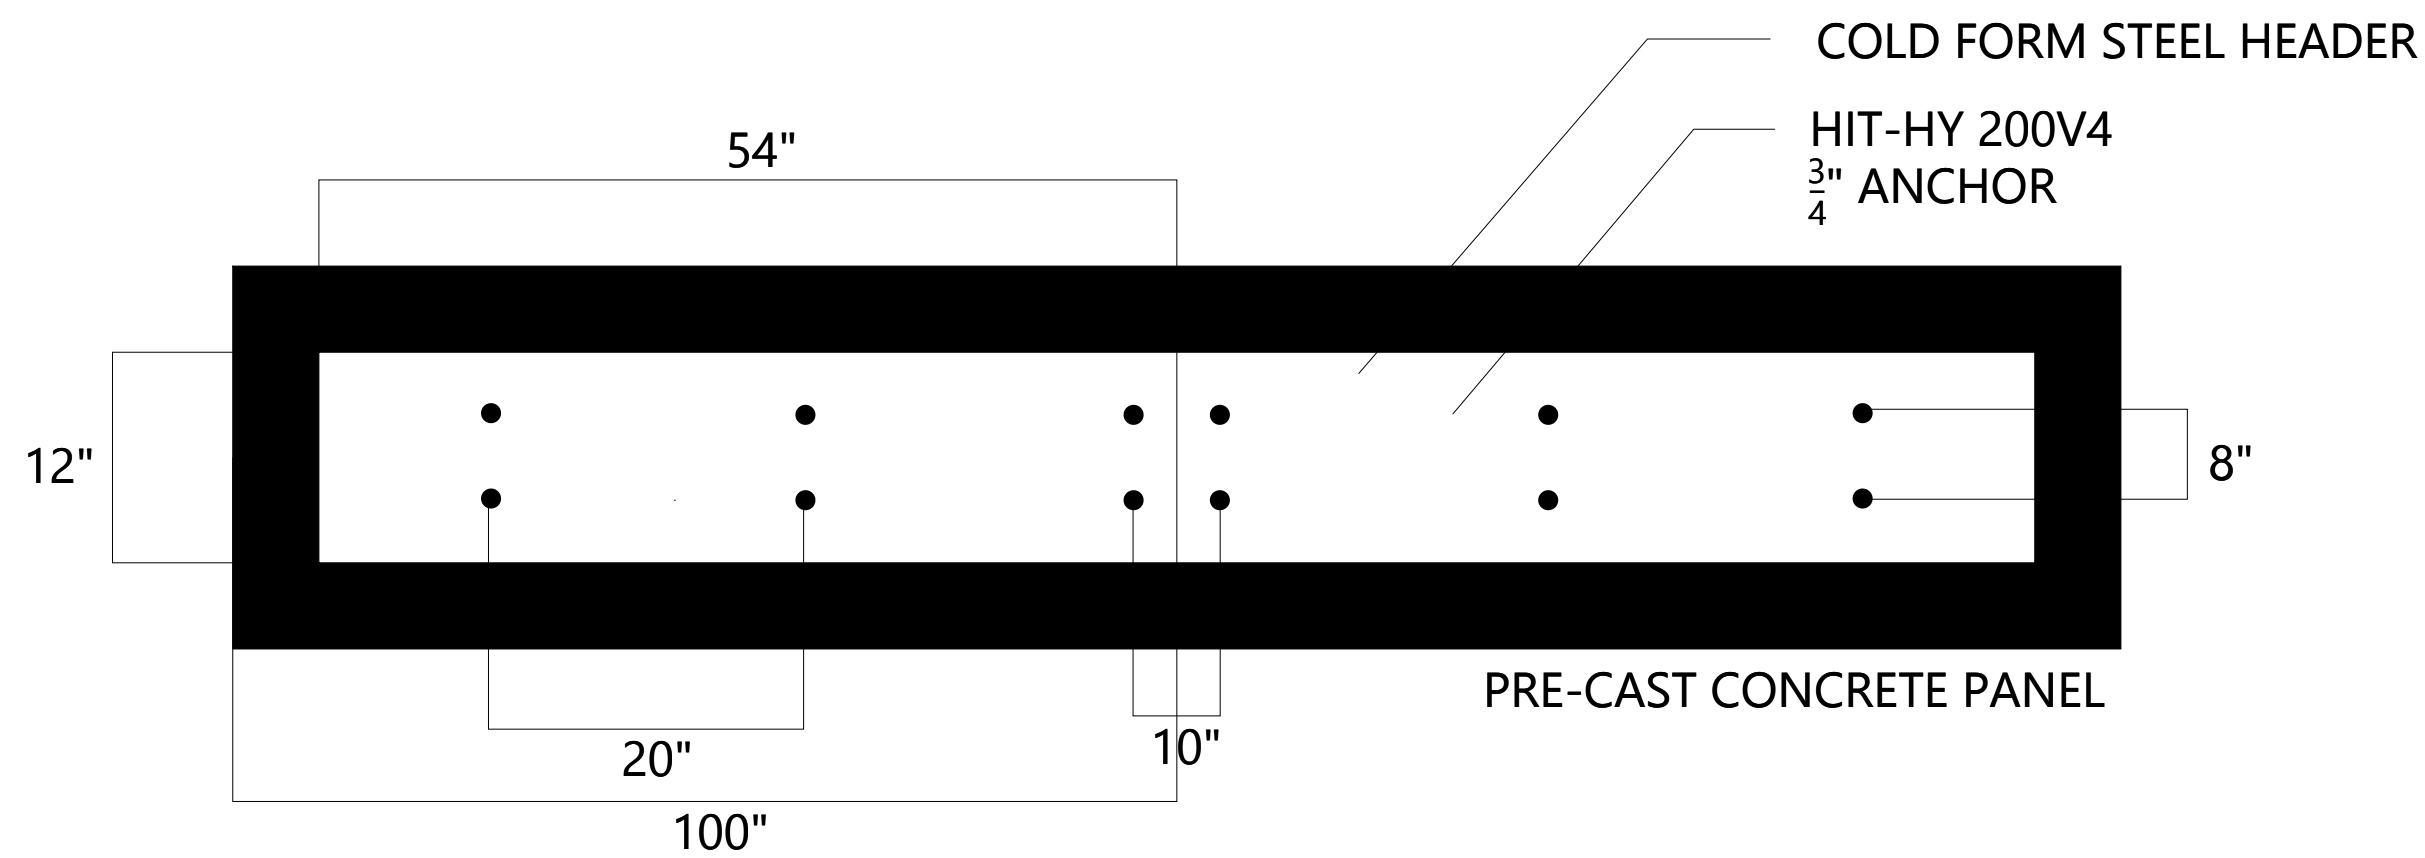


⑤ POLICE GARAGE HEADER
12" = 1'-0"

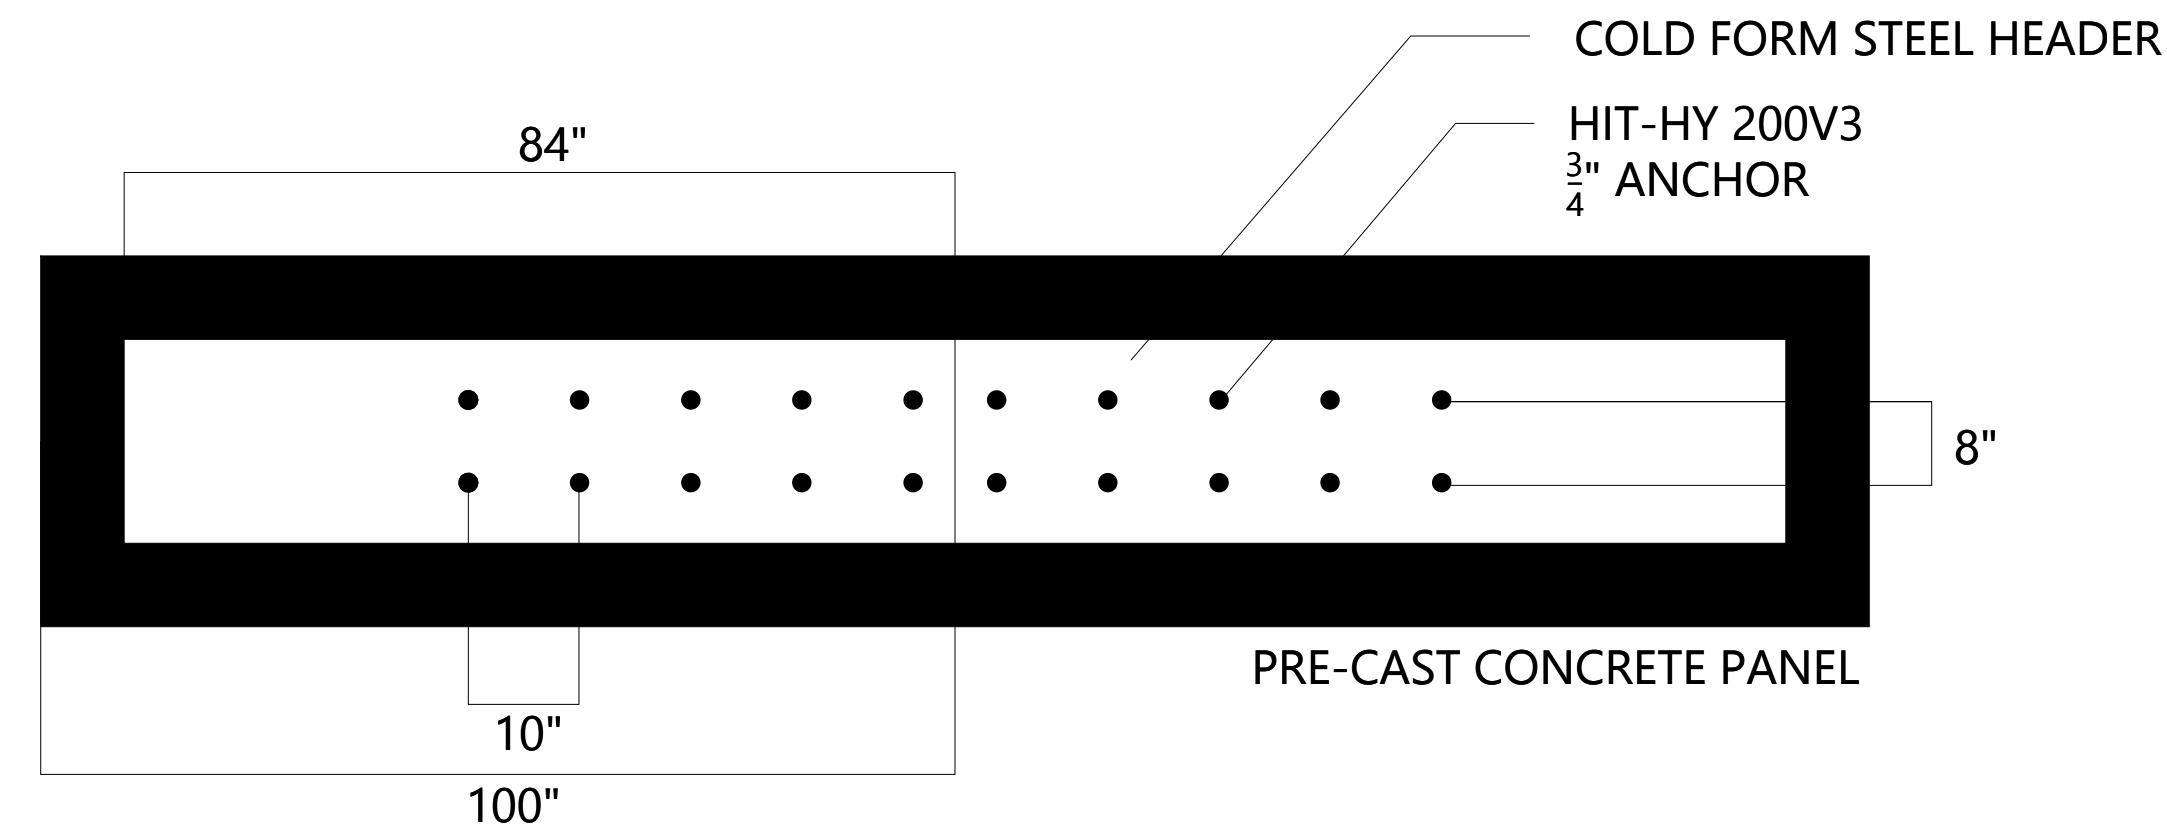


⑥ APPARATUS GARAGE HEADER
12" = 1'-0"

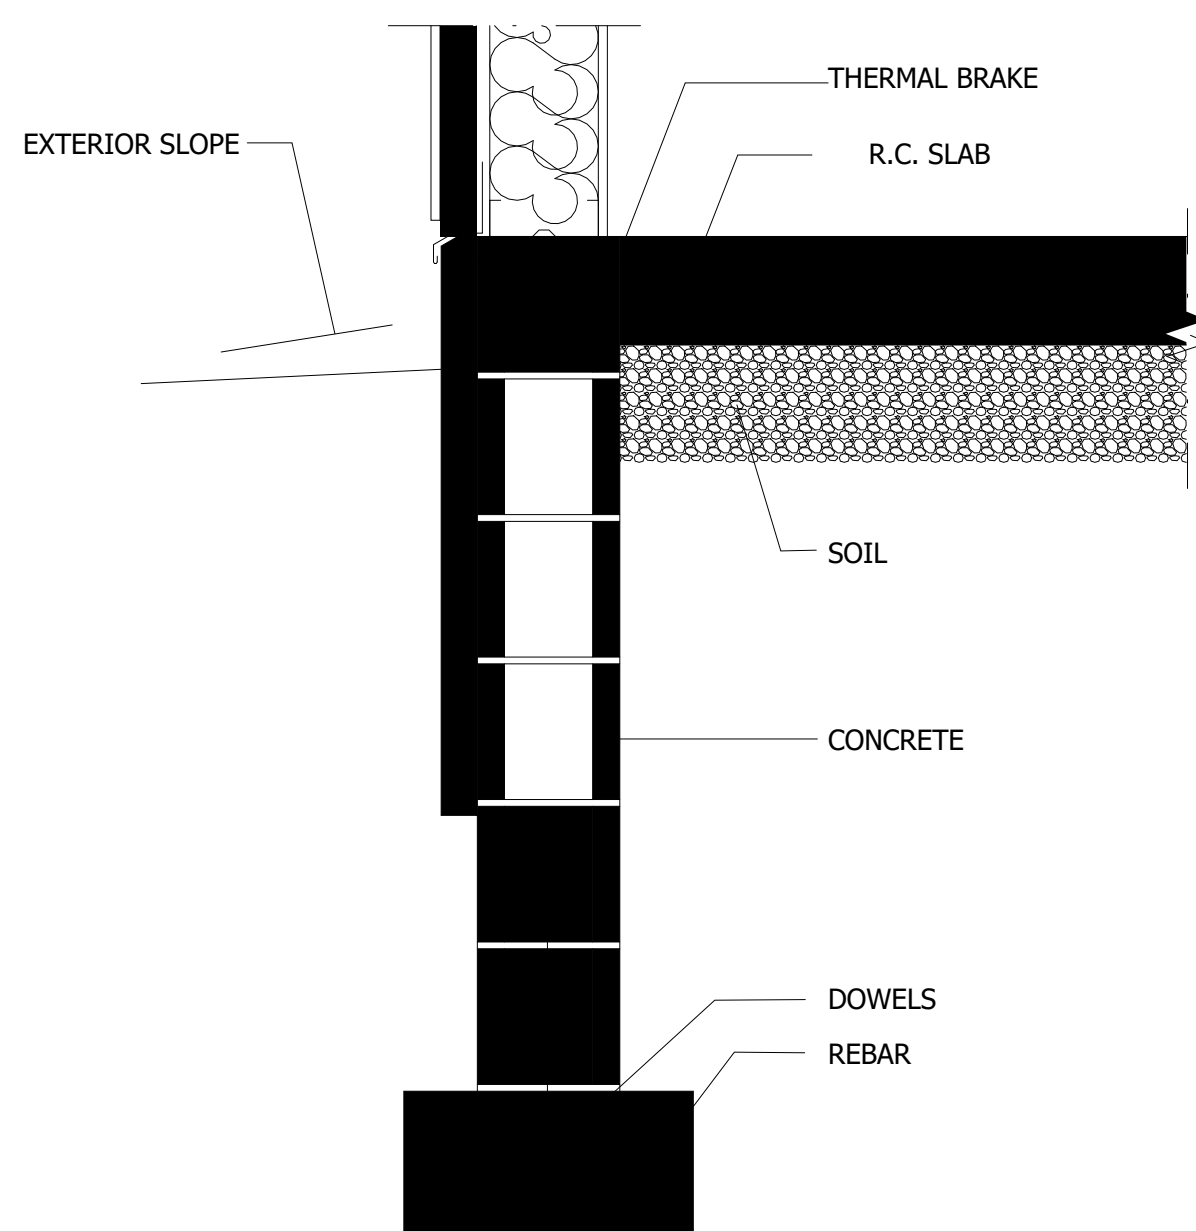

⑦ BEARING WALL
12" = 1'-0"

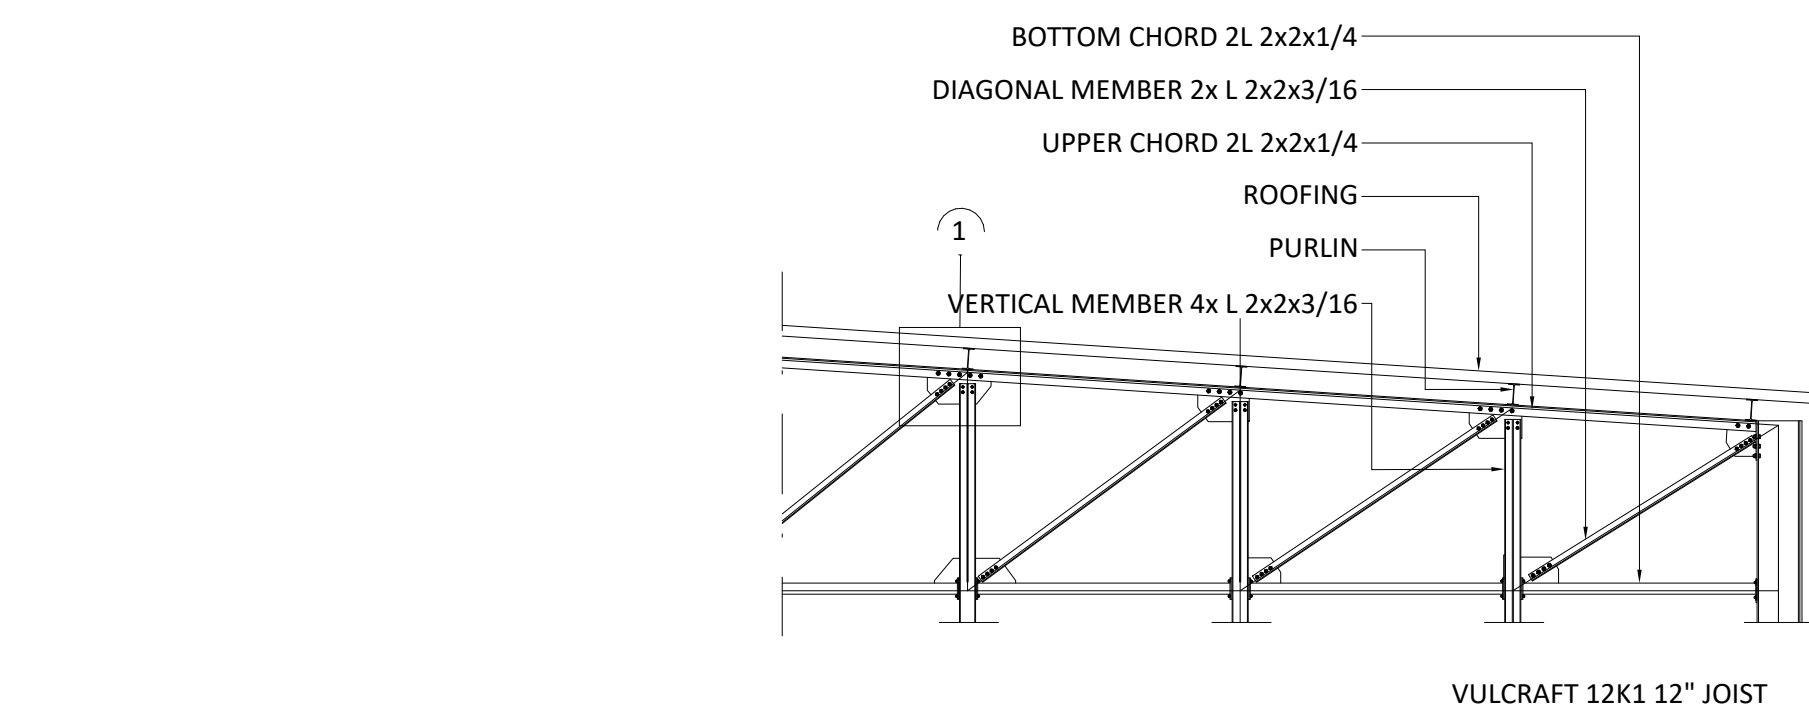

⑧ JOIST DETAIL
12" = 1'-0"

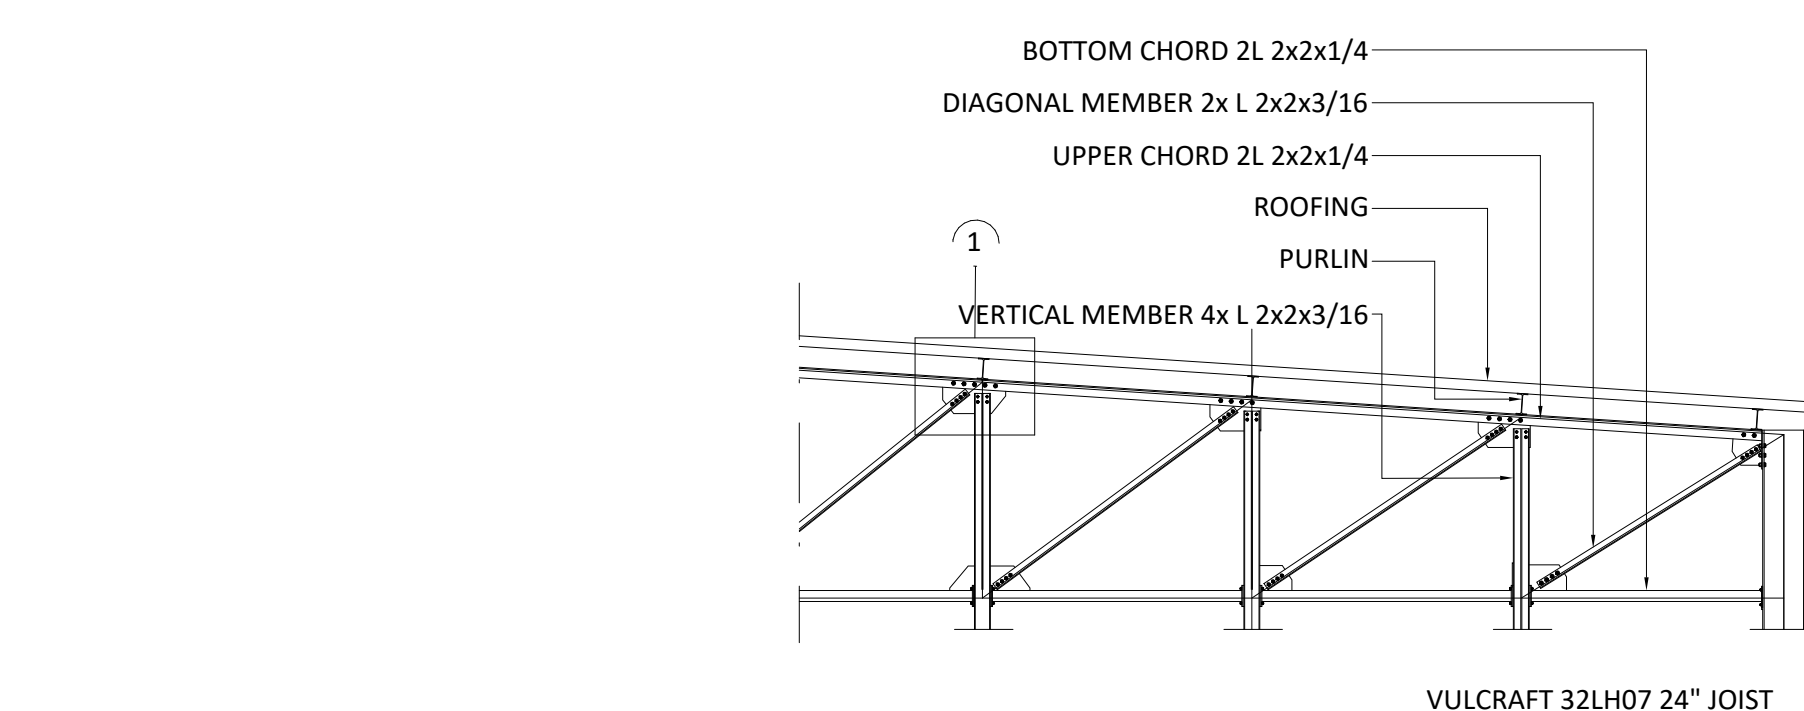

⑨ TYPICAL JOIST DETAIL
12" = 1'-0"

PROJECT: CEE4850 SENIOR DESIGN
DATE: 05/08/2026
DRAWN BY: SUMMIT STRUCTURAL STUDIO
REVISION:

THE UNIVERSITY OF IOWA
CIVIL AND ENVIRONMENTAL ENGINEERING
4105 SEAMANS CENTER FOR THE ENGINEERING ARTS AND SCIENCES
103 S CAPITOL ST
IOWA CITY, IOWA 52242
PHONE: 319.335.5647
FAX: 319.335.5660
EMAIL: civil-hawks@iowa.edu

IOWA
CIVIL & ENVIRONMENTAL ENGINEERING

EDUCATIONAL - NOT FOR CONSTRUCTION


PUBLIC EMERGENCY BUILDING

2525 BROADWAY ST
GRANGER, IA, 50109


SHEET NAME
DETAILS

SHEET NO.
S-501


Symbols

 

Callout Head

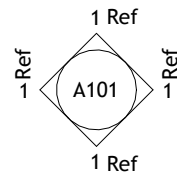

Elevation Marker - Detail Number

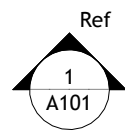


Elevation Marker - Filler Arrow



Elevation Marker Pointer - Detail Number




Elevation Marker Pointer - Filler Arrow

 

Room Tag



Grid Head

 


Level Head




North Head




Revision Head

 

Section Head - Filled

 

Section Head - No Arrow

 


Section Head - Open




Spot Elevation - Crosshair




Spot Elevation - Filled

 

View Reference

 

View Title

 

Room Finish Schedule							
Room Number	Room Name	Floor Finish	Base Finish	Wall Finish	Ceiling Finish	Ceiling Height	Comments
100	CH OFFICE						
101	AUDITOR						
102	RECEPTION						
103	VESTIBULE						
104	CONFERENCE						
105	POLIC BAYS						
106	EVIDENCE						
107	SECURE ACCESS						
108	INTERVIEW						
109	SECURE STORAGE						
110	MEETING ROOM						
111	RESTROOM						
112	RESTROOM						
113	STORAGE						
114	IT						
115	POLICE OFFICE						
116	POLICE OFFICE						
117	MECH						
118	REPORT						
119	FIRE OFFICE						
120	FIRE OFFICE						
121	EMS STORAGE						
122	WASH						
123	STORAGE						
124	JANITOR						
125	FIRE BAYS						
126	GEAR						
127	SHWER/TOILET						
128	SHWER/TOILET						
129	KITCHEN / DAY ROOM						
130	EMS STORAGE						
131	OFFCIE						
132	KITCHEN / DAY ROOM						
133	Room Name						
134	Room Name						
135	OFFICE						
136	RECEPTION						
137	CONFERENCE						
138	POLICE BAY						
139	OFFICE						
140	REPORT ROOM						
141	EMS						
142	STORAGE						
143	RESTROOM						
144	RESTROOM						
145	MEETING						
146	SECURE STORAGE						
147	EVIDENCE						
148	SECURE ACCESS						
149	INVESTIGATION						
150	OFFICE						
151	OFFICE						
152	MECH						
153	OFFICE						
154	OFFICE						
155	IT						
156	JANITOR						
157	STORAGE						
158	KITCHEN / DAYROOM						
159	WASH						
160	GEAR						
161	SHWER/TOILET						
162	SHWER/TOILET						
163	VESTIBULE						
164	FIRE BAYS						
165	POLICE BAYS						

Window Schedule												
Type Mark	Size		Type	Material	Finish	Detail			Glazing		Head Height	Comments
	Width	Height				Head	Jamb	Sill	Thickness	Type		
17	4' - 9"	6' - 0"									11' - 0"	
17	4' - 9"	6' - 0"									11' - 0"	
17	4' - 9"	6' - 0"									11' - 0"	
17	4' - 9"	6' - 0"									11' - 0"	
17	4' - 9"	6' - 0"									11' - 0"	
17	4' - 9"	6' - 0"									11' - 0"	
17	4' - 9"	6' - 0"									11' - 0"	
17	4' - 9"	6' - 0"									11' - 0"	
17	4' - 9"	6' - 0"									11' - 0"	
17	4' - 9"	6' - 0"									11' - 0"	
17	4' - 9"	6' - 0"									11' - 0"	
22	3' - 0"	8' - 0"									13' - 0"	
22	3' - 0"	8' - 0"									13' - 0"	
17	4' - 9"	6' - 0"									11' - 0"	
17	4' - 9"	6' - 0"									11' - 0"	
17	4' - 9"	6' - 0"									11' - 0"	
24	4' - 0"	6' - 0"									19' - 2"	
24	4' - 0"	6' - 0"									19' - 0"	
24	4' - 0"	6' - 0"									19' - 0"	
25	5' - 0"	4' - 4"	Quikserv is proud to offer a Baffle Window System, or more commonly known as a "Bandit Barrier".								7' - 1 13/16"	

Door Schedule																	
Door							Frame							Hardware			
Mark	Size			Material	Finish	Under Cut	Material	Type	Finish	Head	Jamb	Sill	Fire Rating Label	Set No.	From Room Number	Comments	
	Width	Height	Thickness														
104	3' - 0"	7' - 0"	0' - 1 3/4"												148		
105	3' - 0"	7' - 10"	0' - 1 3/4"														
101	5' - 0"	6' - 8"	0' - 1 3/8"												163		
103	2' - 6"	7' - 0"	0' - 1 3/4"														
106	3' - 0"	8' - 0"	0' - 1 3/4"												137		
107	0' - 0"	0' - 0"	0' - 0"												164		
102	8' - 0"	6' - 6"															

PROJECT: CEE4850 SENIOR DESIGN

DATE : 05/08/2026

DRAWN BY: SUMMIT STRUCTURAL STUDIO

REVISION:

THE UNIVERSITY OF IOWA

CIVIL AND ENVIRONMENTAL ENGINEERING

4105 SEAWANS CENTER FOR THE ENGINEERING ARTS AND SCIENCES

103 S CAPITOL ST

IOWA CITY, IOWA 52242

PHONE: 319.335.5647

FAX: 319.335.5660

EMAIL: civil-hawks@iowa.edu

IOWA

CIVIL & ENVIRONMENTAL ENGINEERING

EDUCATIONAL - NOT FOR CONSTRUCTION

PUBLIC EMERGENCY BUILDING

2525 BROADWAY ST


GRANGER, IA, 50109

SHEET NAME

ARCHITECTURAL SYMBOLS AND SCHEDULES

SHEET NO.

A-001

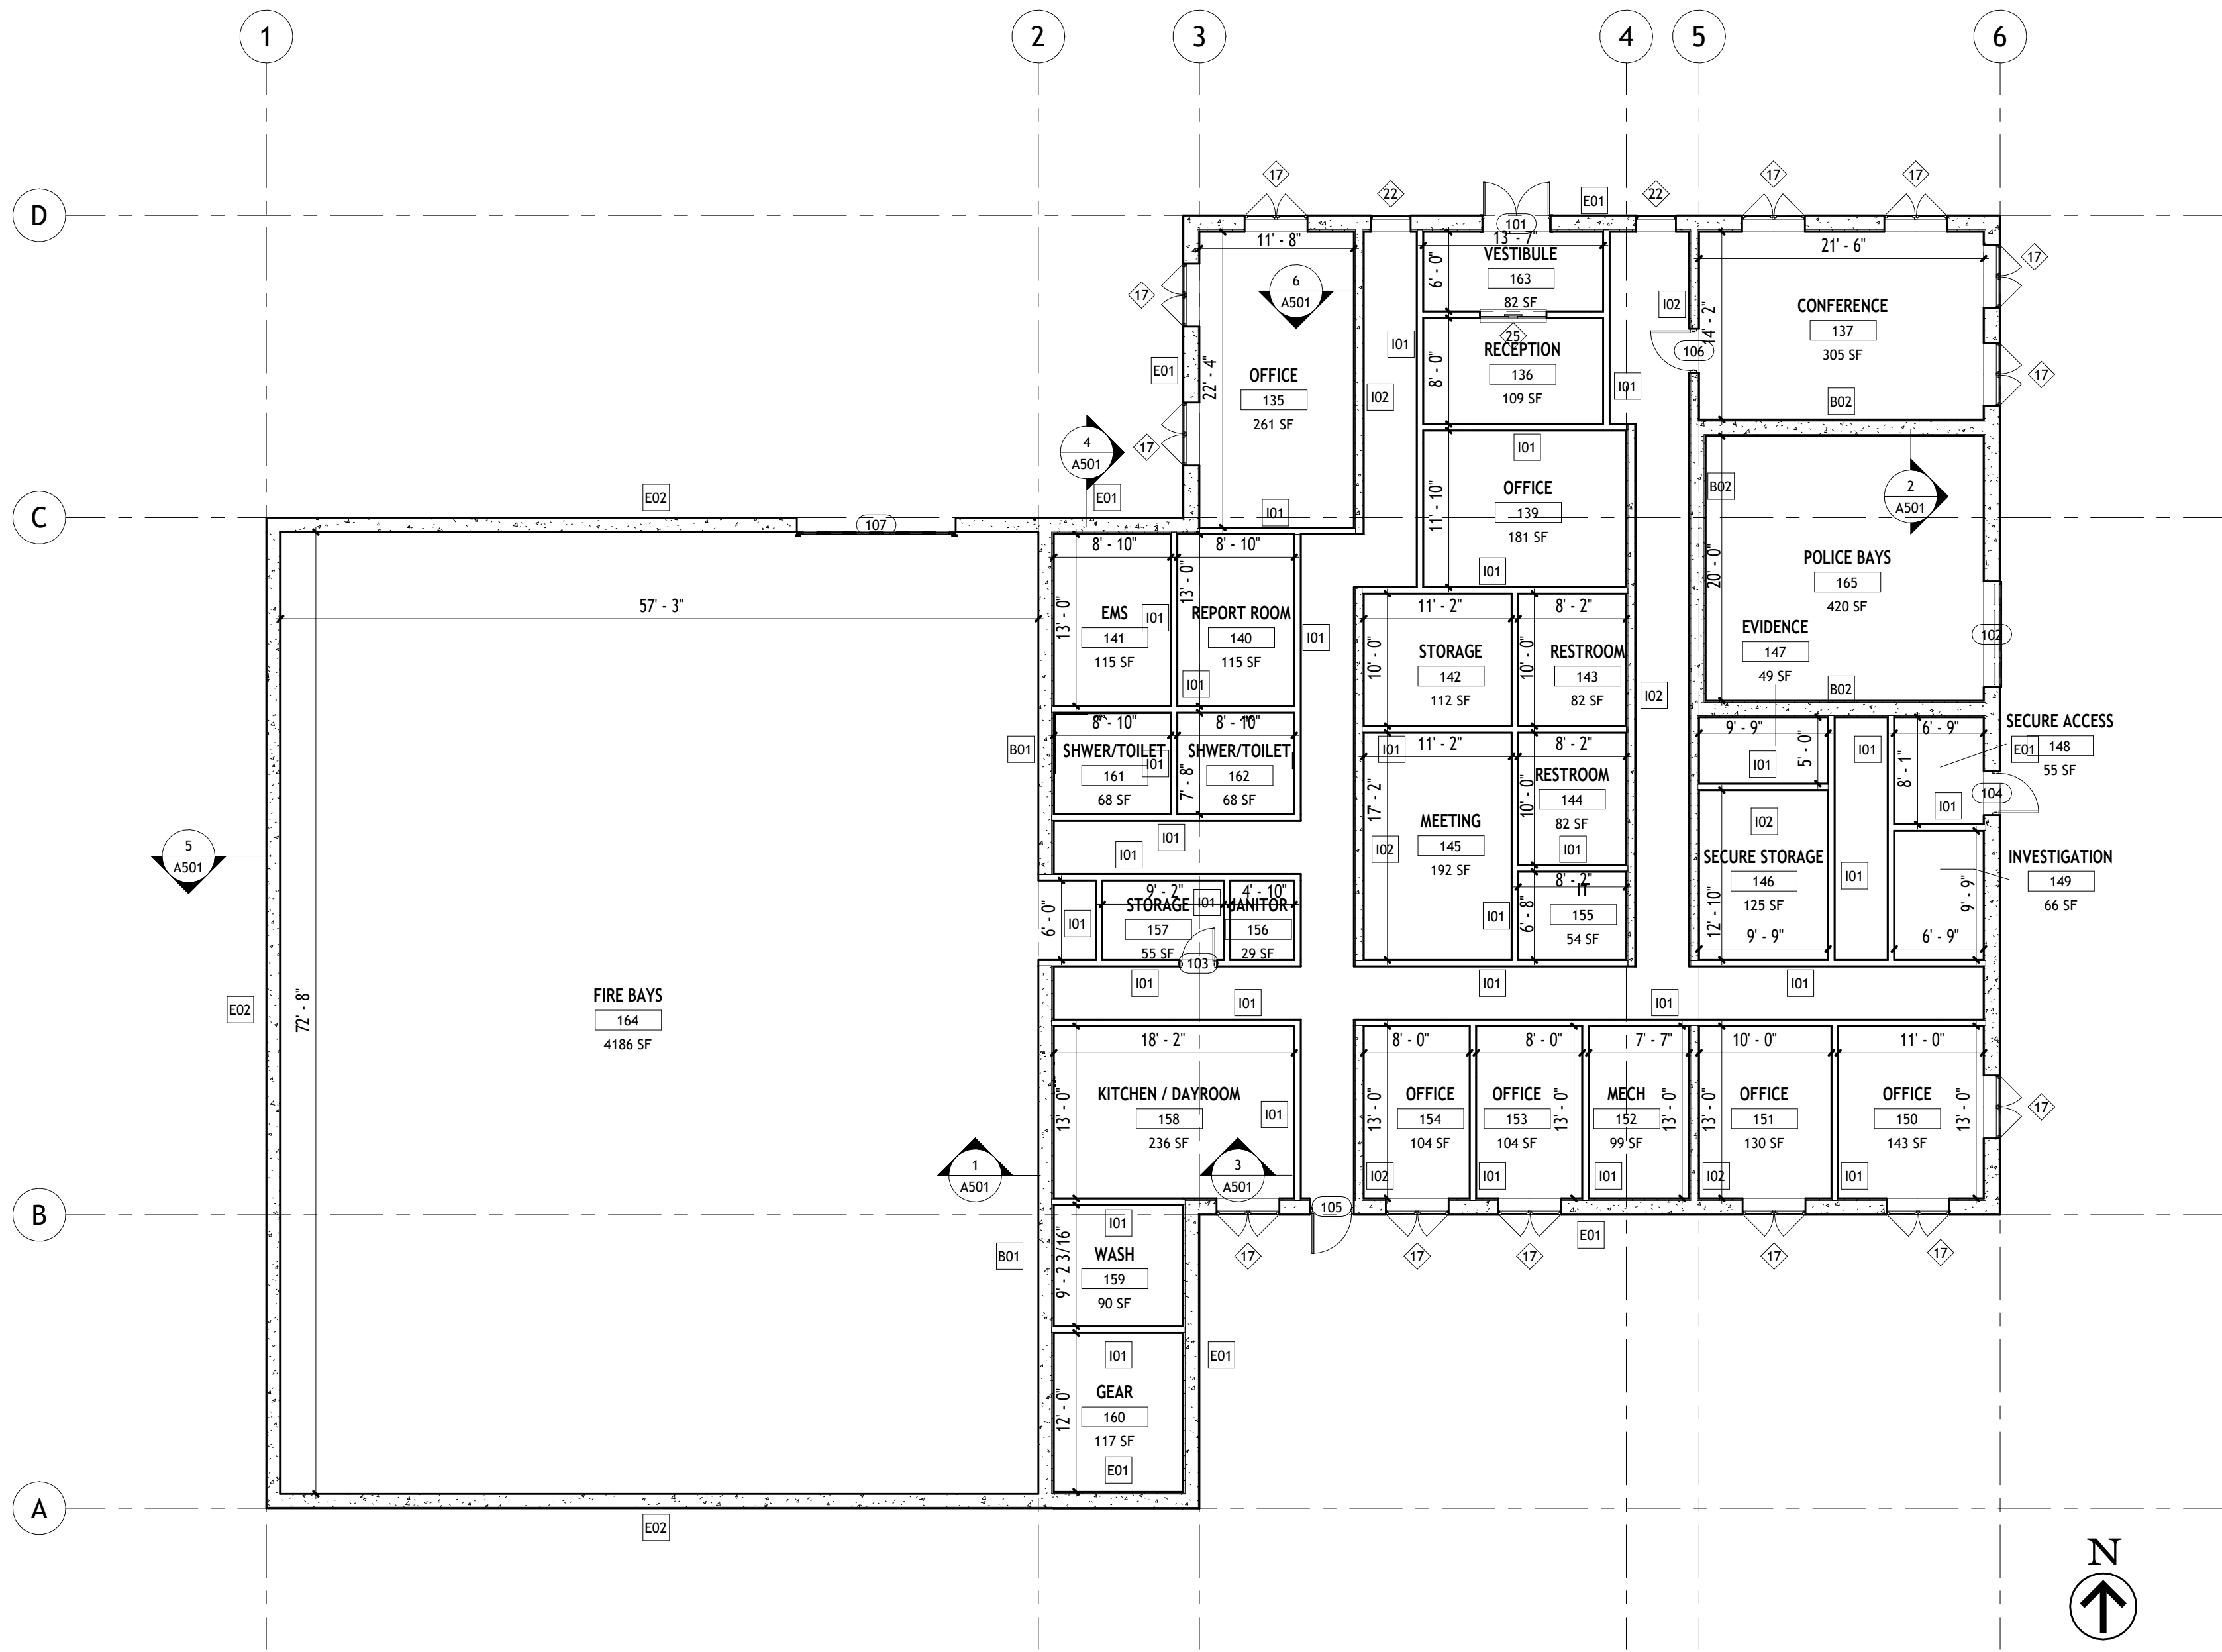

① First Floor Architectural Plan
1/8" = 1'-0"

PROJECT:	CEE4850 SENIOR DESIGN
DATE :	05/08/2026
DRAWN BY:	SUMMIT STRUCTURAL STUDIO
REVISION:	

THE UNIVERSITY OF IOWA
CIVIL AND ENVIRONMENTAL ENGINEERING
4105 SEAMANS CENTER FOR THE
ENGINEERING ARTS AND SCIENCES
103 S CAPITOL ST
IOWA CITY, IOWA 52242
PHONE: 319.335.5647
FAX: 319.335.5660
EMAIL: civil-hawks@iowa.edu



EDUCATIONAL - NOT
FOR CONSTRUCTION

PUBLIC EMERGENCY BUILDING


2525 BROADWAY ST
GRANGER, IA, 50109

SHEET NAME


LEVEL ONE
FLOOR PLAN

SHEET NO.

A-101

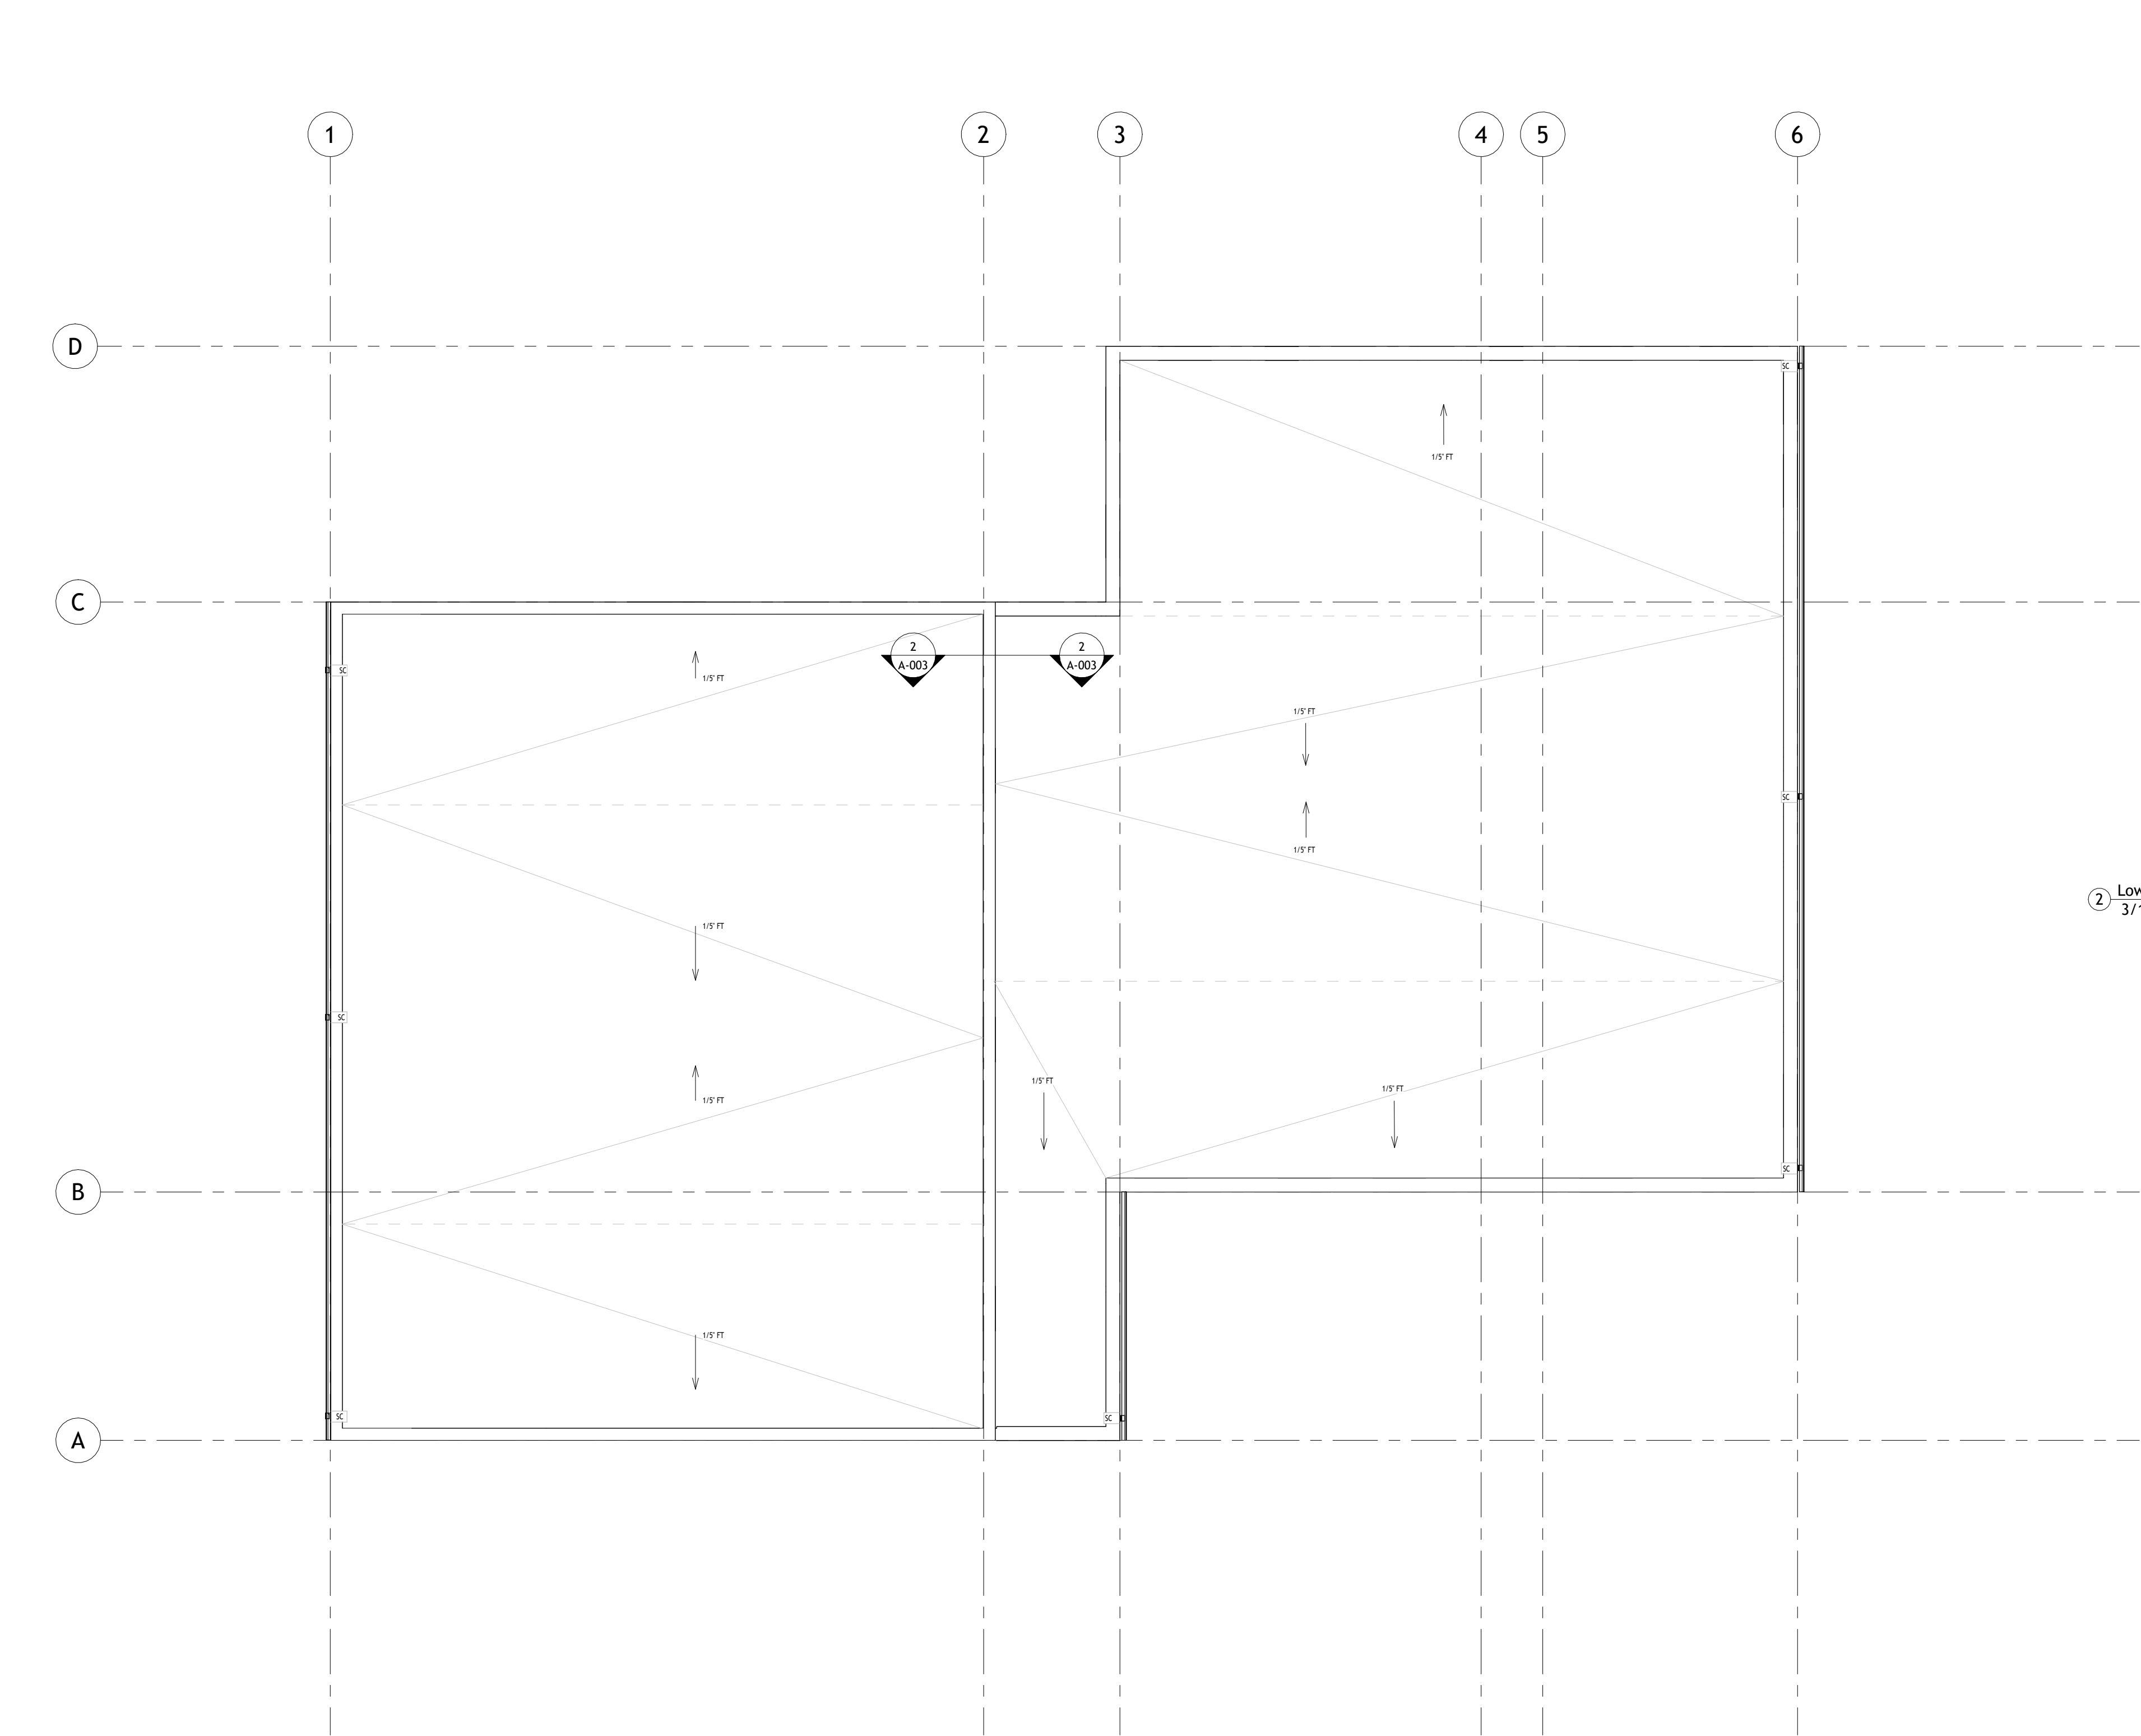

① Second Floor Architectural Plan
1/8" = 1'-0"

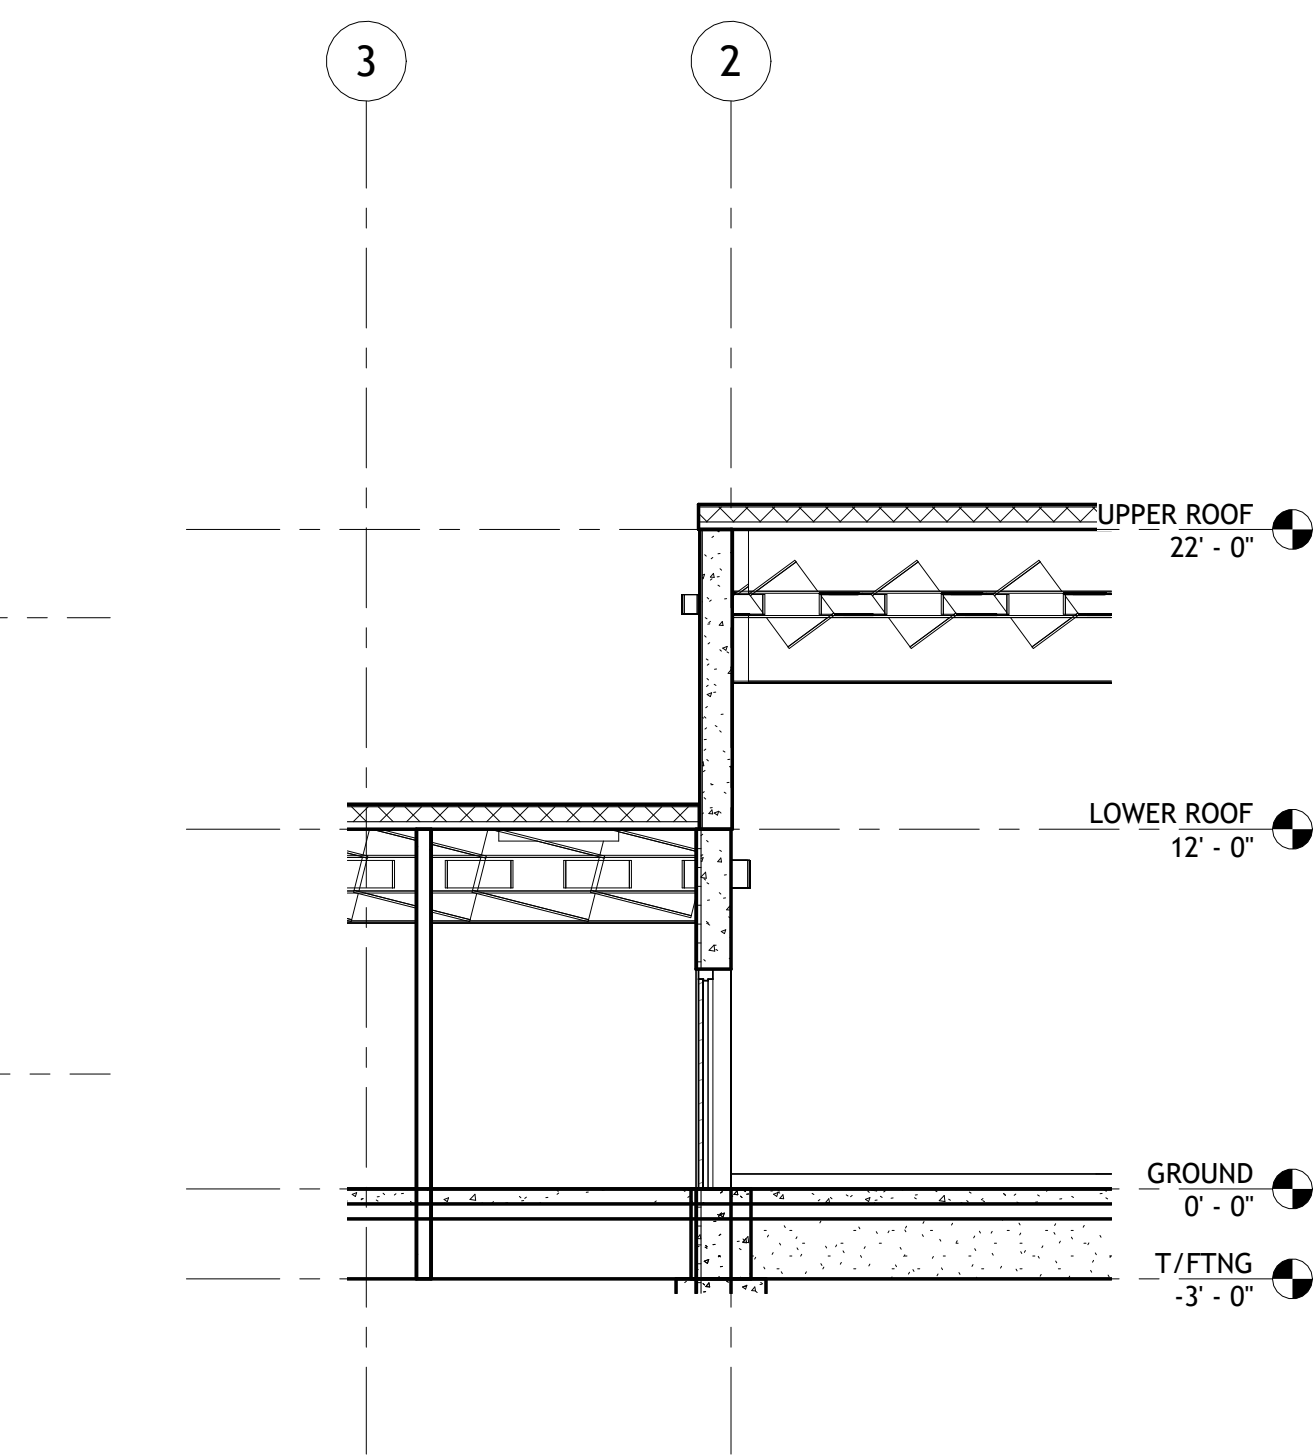

② Lower Roof to Wall Section
3/16" = 1'-0"

Roof Plan Legend

Gutter ———

Breakline - - - - -

Tapered
Insulation
Slope 1/5"
FT ———

Downspout* □

Scupper* SC □

*Not to scale

PROJECT:	CEE4850 SENIOR DESIGN
DATE :	05/08/2026
DRAWN BY:	SUMMIT STRUCTURAL STUDIO
REVISION:	

THE UNIVERSITY OF IOWA
CIVIL AND ENVIRONMENTAL ENGINEERING
4105 SEAWANS CENTER FOR THE
ENGINEERING ARTS AND SCIENCES
103 S CAPITOL ST
IOWA CITY, IOWA 52242
PHONE: 319.335.5647
FAX: 319.335.5660
EMAIL: civil-hawks@iowa.edu

IOWA
CIVIL & ENVIRONMENTAL
ENGINEERING

EDUCATIONAL - NOT
FOR CONSTRUCTION

PUBLIC EMERGENCY BUILDING


2525 BROADWAY ST
GRANGER, IA, 50109

SHEET NAME


ROOF PLAN

SHEET NO.

A-102

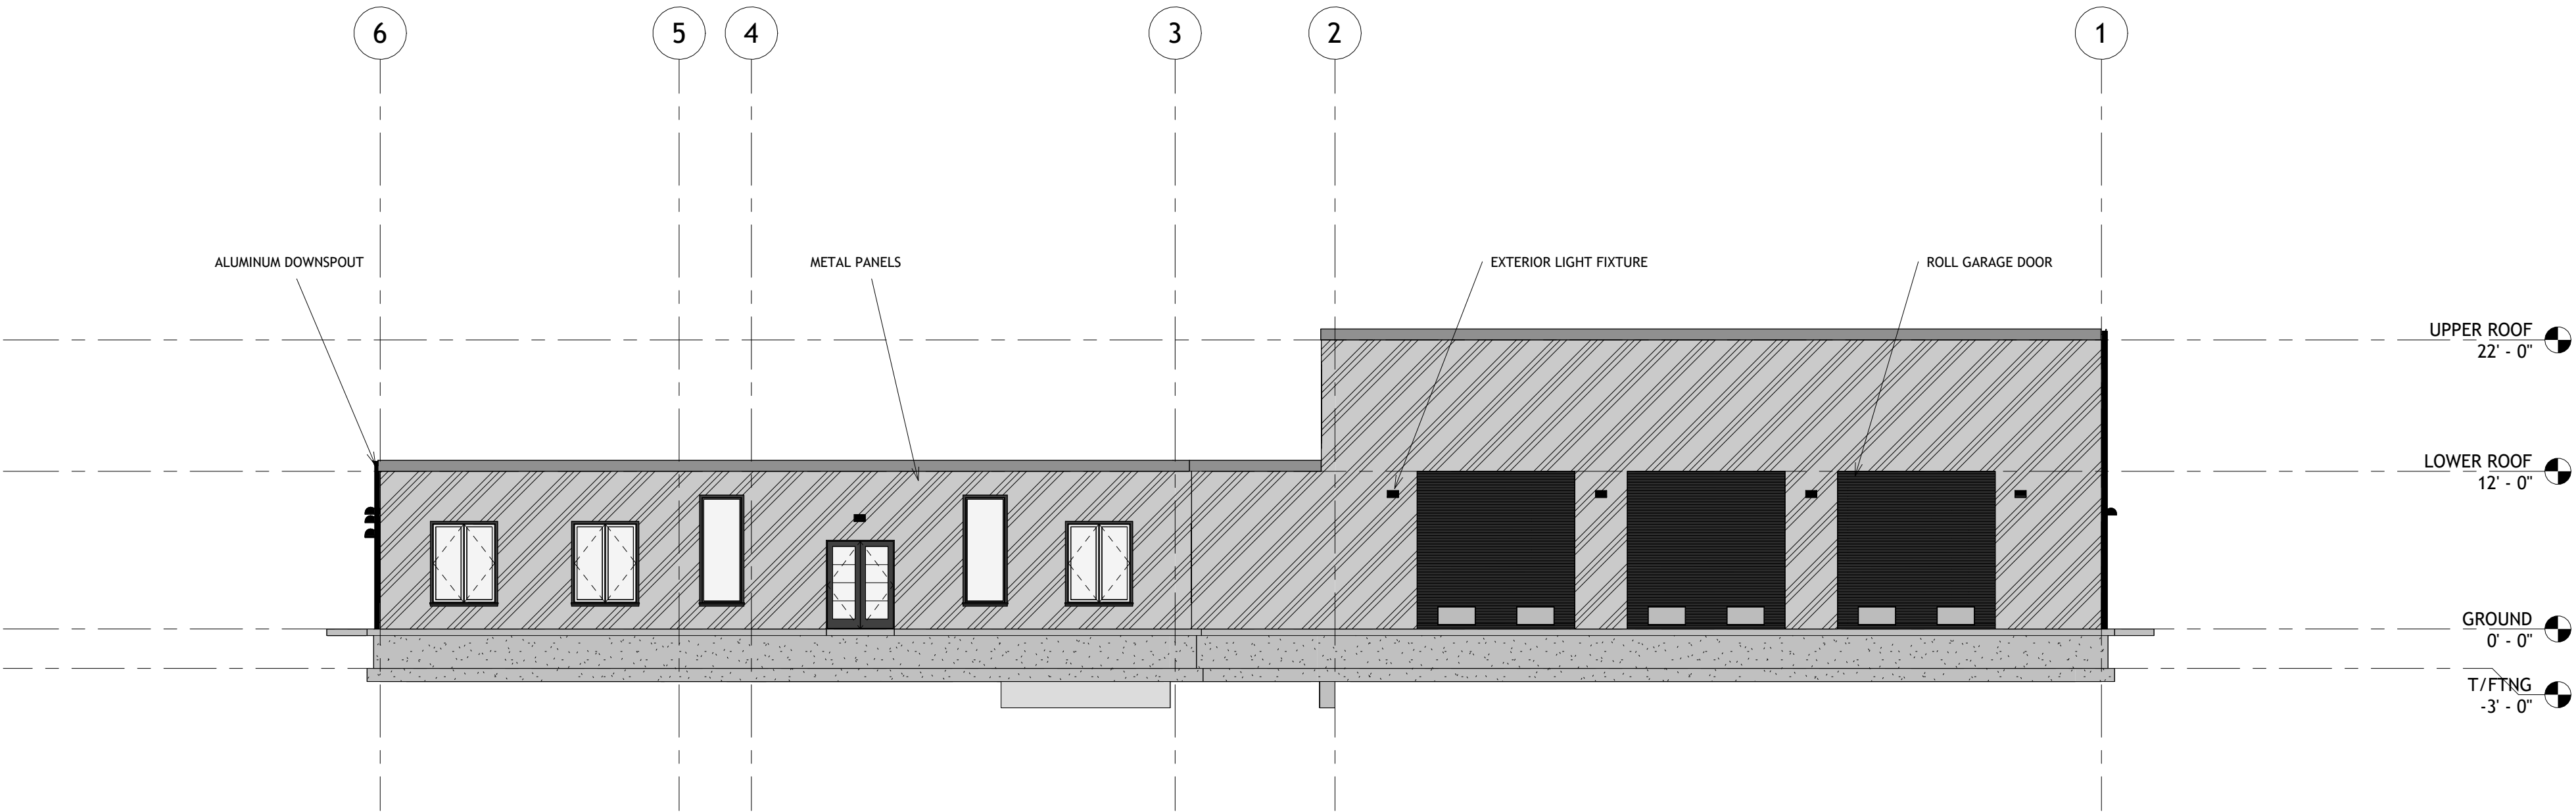

① North Architectural Building Elevation
1/8" = 1'-0"

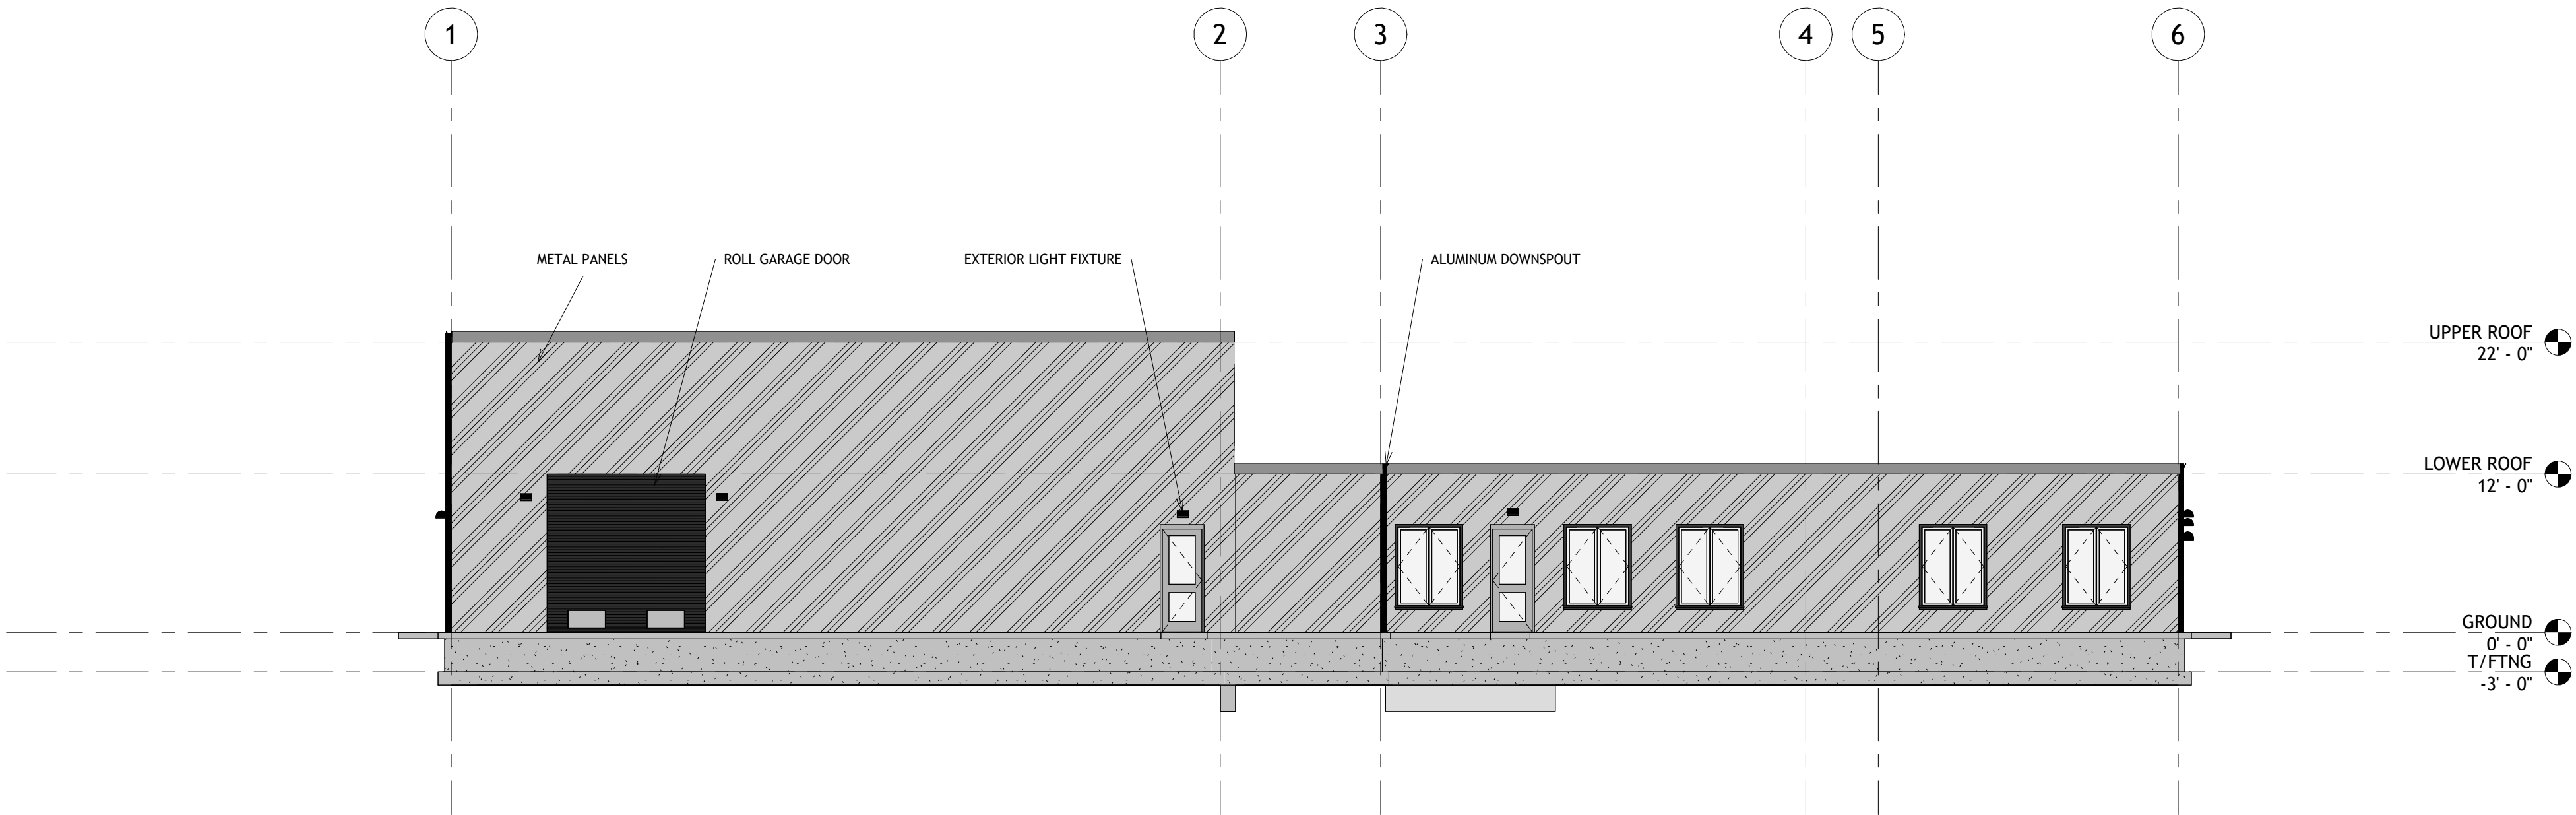

② South Architectural Building Elevation
1/8" = 1'-0"

PROJECT:	CEE4850 SENIOR DESIGN
DATE :	05/08/2026
DRAWN BY:	SUMMIT STRUCTURAL STUDIO
REVISION:	

THE UNIVERSITY OF IOWA
CIVIL AND ENVIRONMENTAL ENGINEERING
4105 SEAMANS CENTER FOR THE
ENGINEERING ARTS AND SCIENCES
103 S CAPITOL ST
IOWA CITY, IOWA 52242
PHONE: 319.335.5647
FAX: 319.335.5660
EMAIL: civil-hawks@iowa.edu

IOWA
CIVIL & ENVIRONMENTAL
ENGINEERING

EDUCATIONAL - NOT
FOR CONSTRUCTION

PUBLIC EMERGENCY BUILDING


2525 BROADWAY ST
GRANGER, IA, 50109

SHEET NAME


EXTERIOR
ELEVATIONS

SHEET NO.

A-201

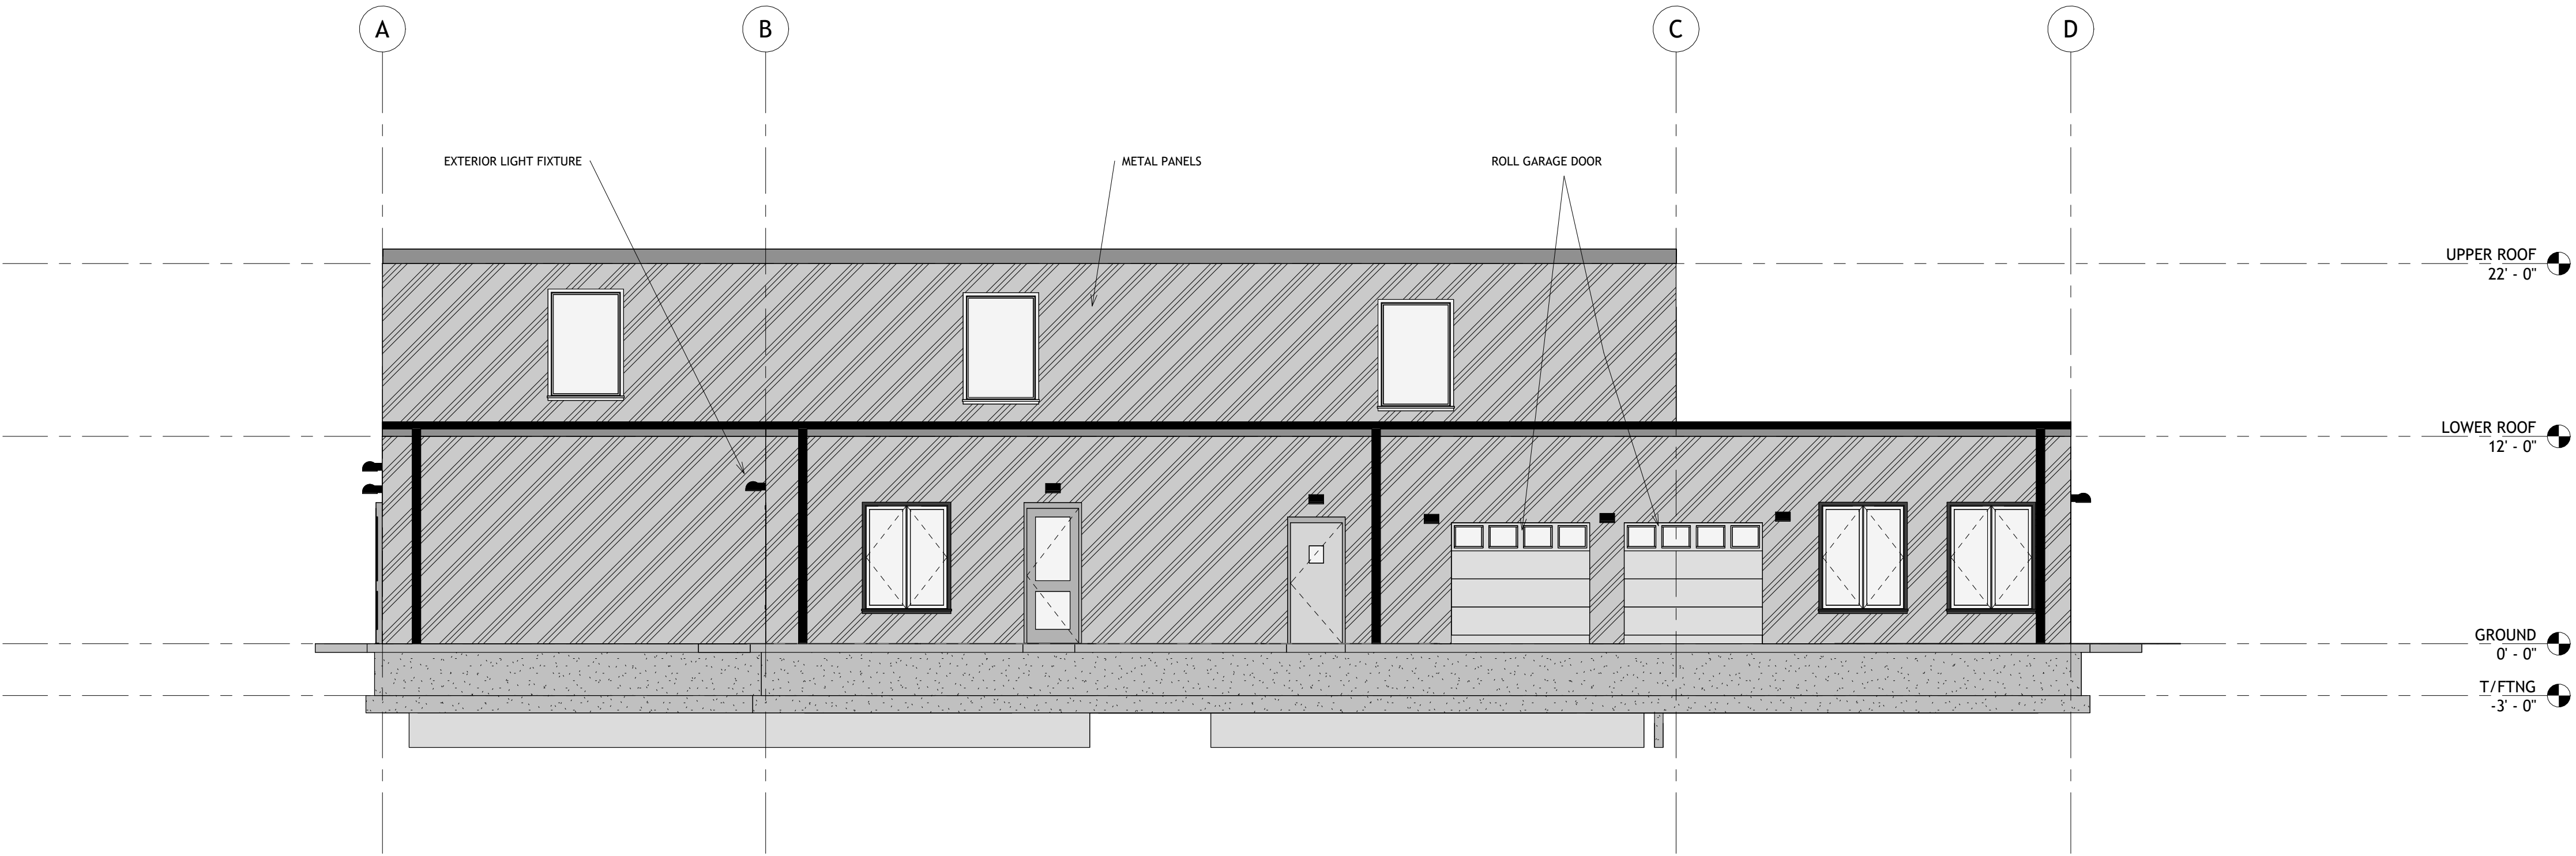

1 East Architectural Building Elevation
3/16" = 1'-0"

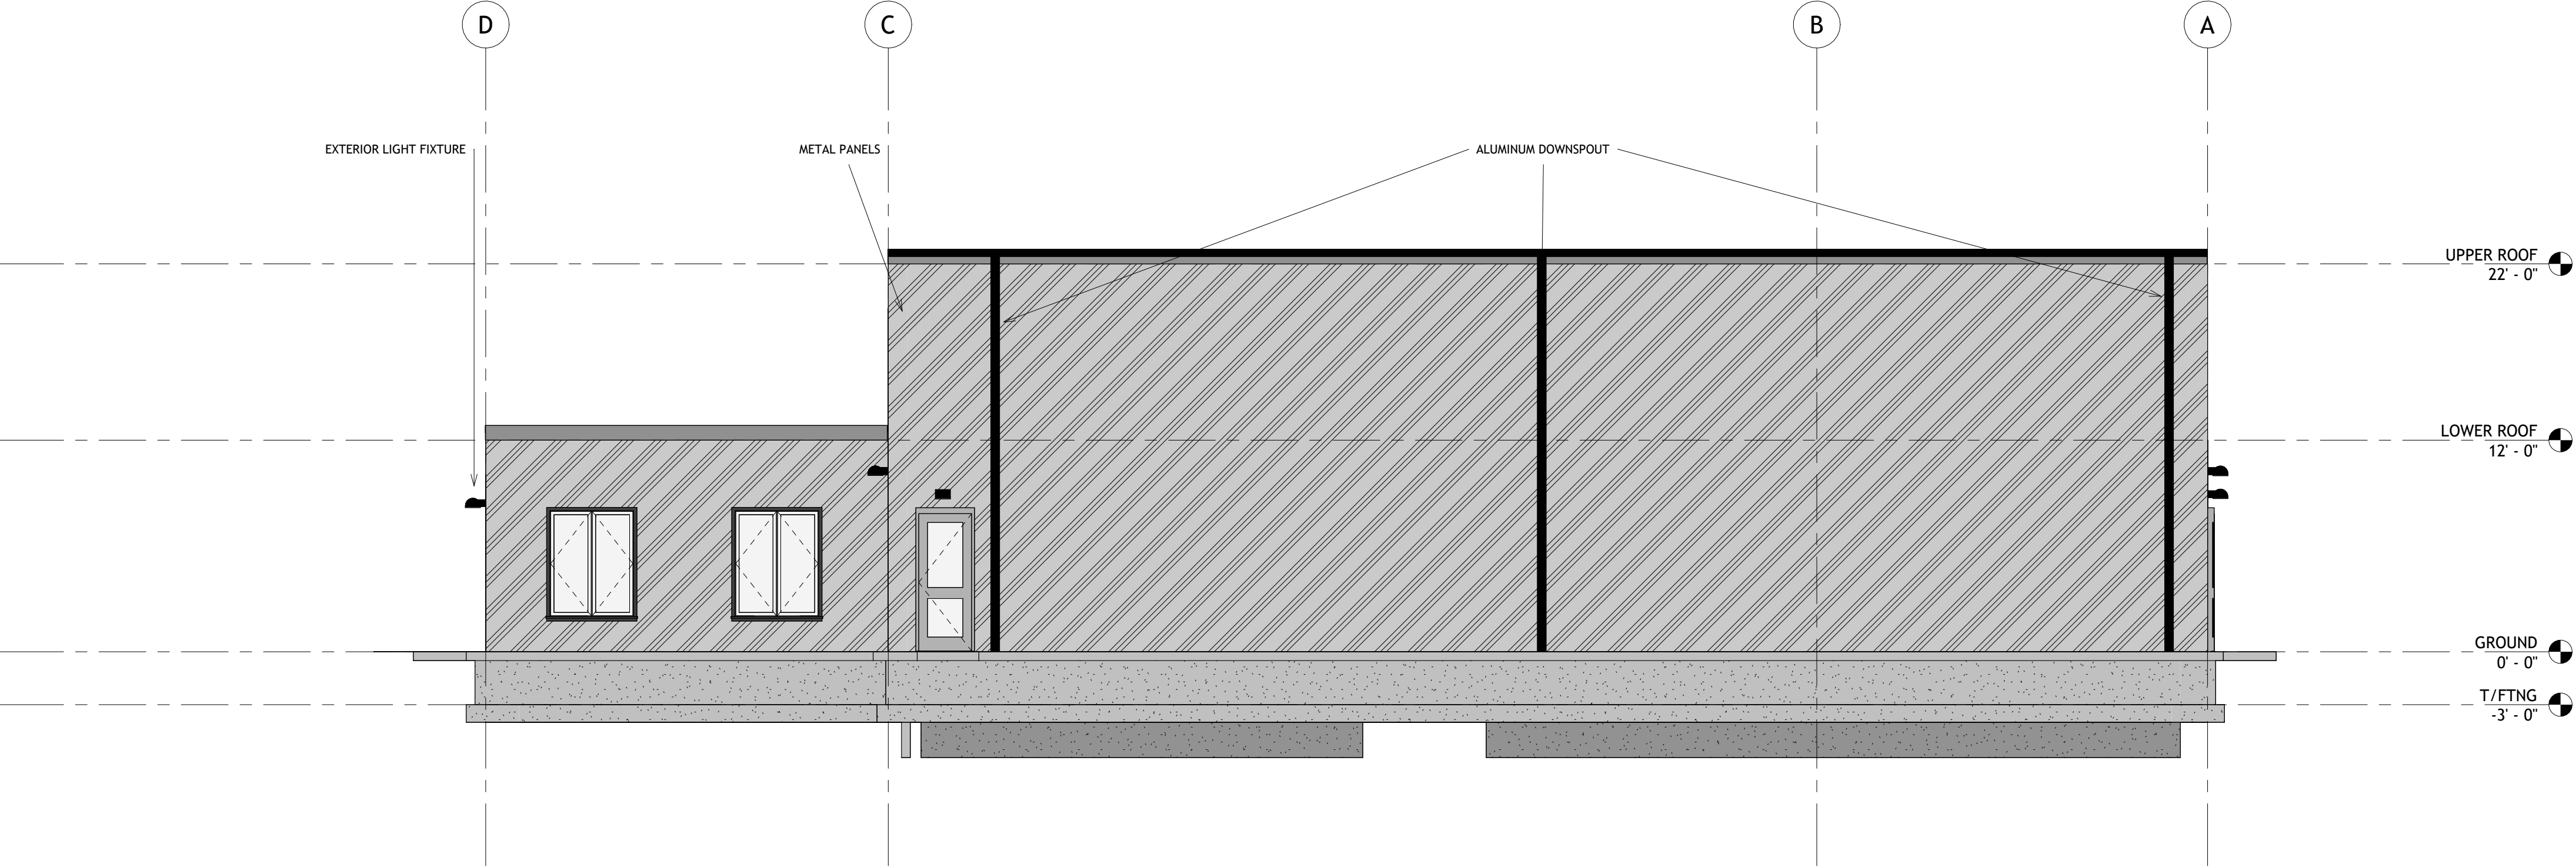

2 West Architectural Building Elevation
3/16" = 1'-0"

PROJECT:	CEE4850 SENIOR DESIGN
DATE :	05/08/2026
DRAWN BY:	SUMMIT STRUCTURAL STUDIO
REVISION:	

THE UNIVERSITY OF IOWA
CIVIL AND ENVIRONMENTAL ENGINEERING

4105 SEAMANS CENTER FOR THE
ENGINEERING ARTS AND SCIENCES
103 S CAPITOL ST
IOWA CITY, IOWA 52242
PHONE: 319.335.5647
FAX: 319.335.5660
EMAIL: civil-hawks@iowa.edu



EDUCATIONAL - NOT
FOR CONSTRUCTION

PUBLIC EMERGENCY BUILDING


2525 BROADWAY ST
GRANGER, IA, 50109

SHEET NAME


EXTERIOR
ELEVATIONS

SHEET NO.


A-202

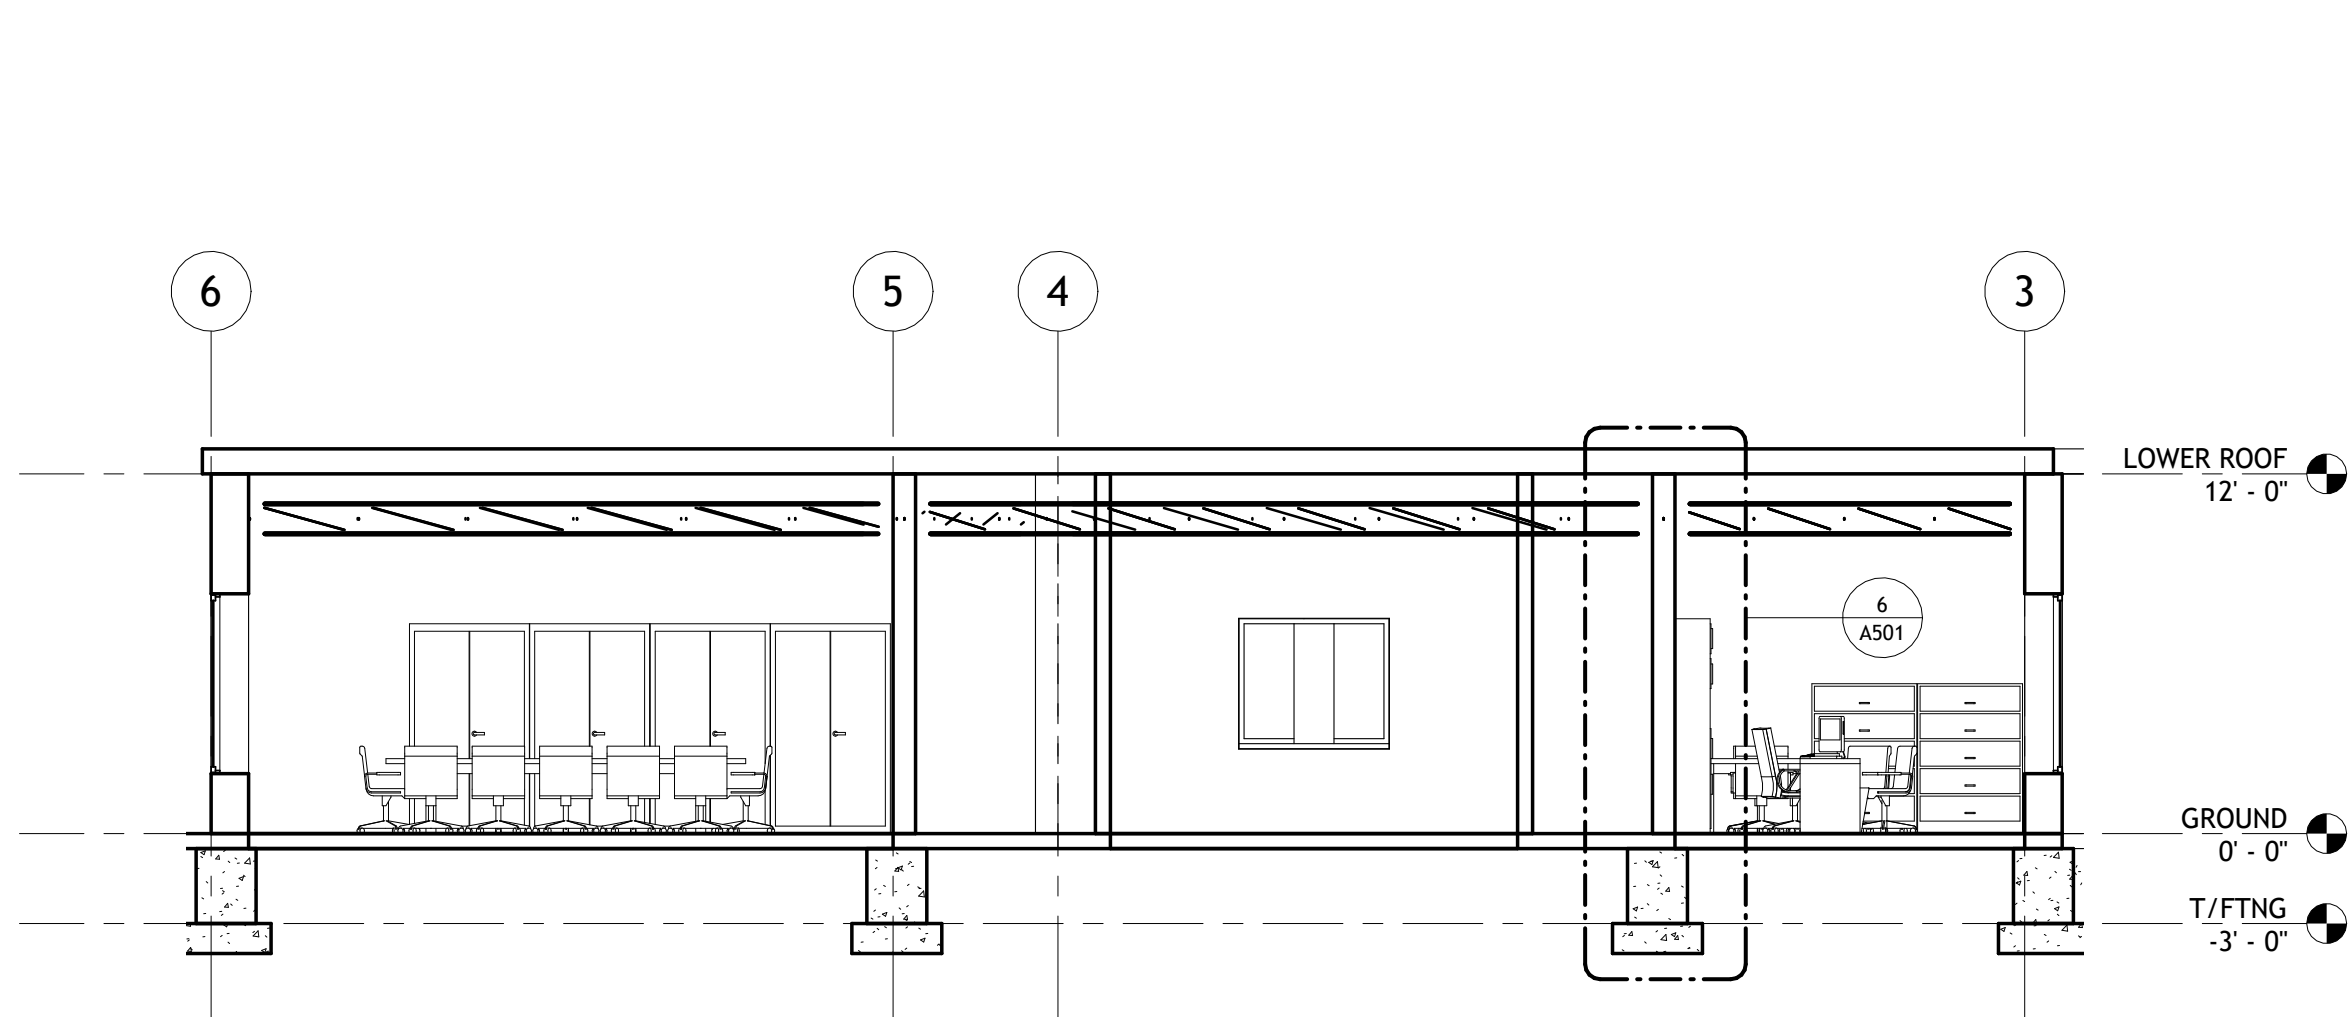

1 South View of Entrance
3/16" = 1'-0"

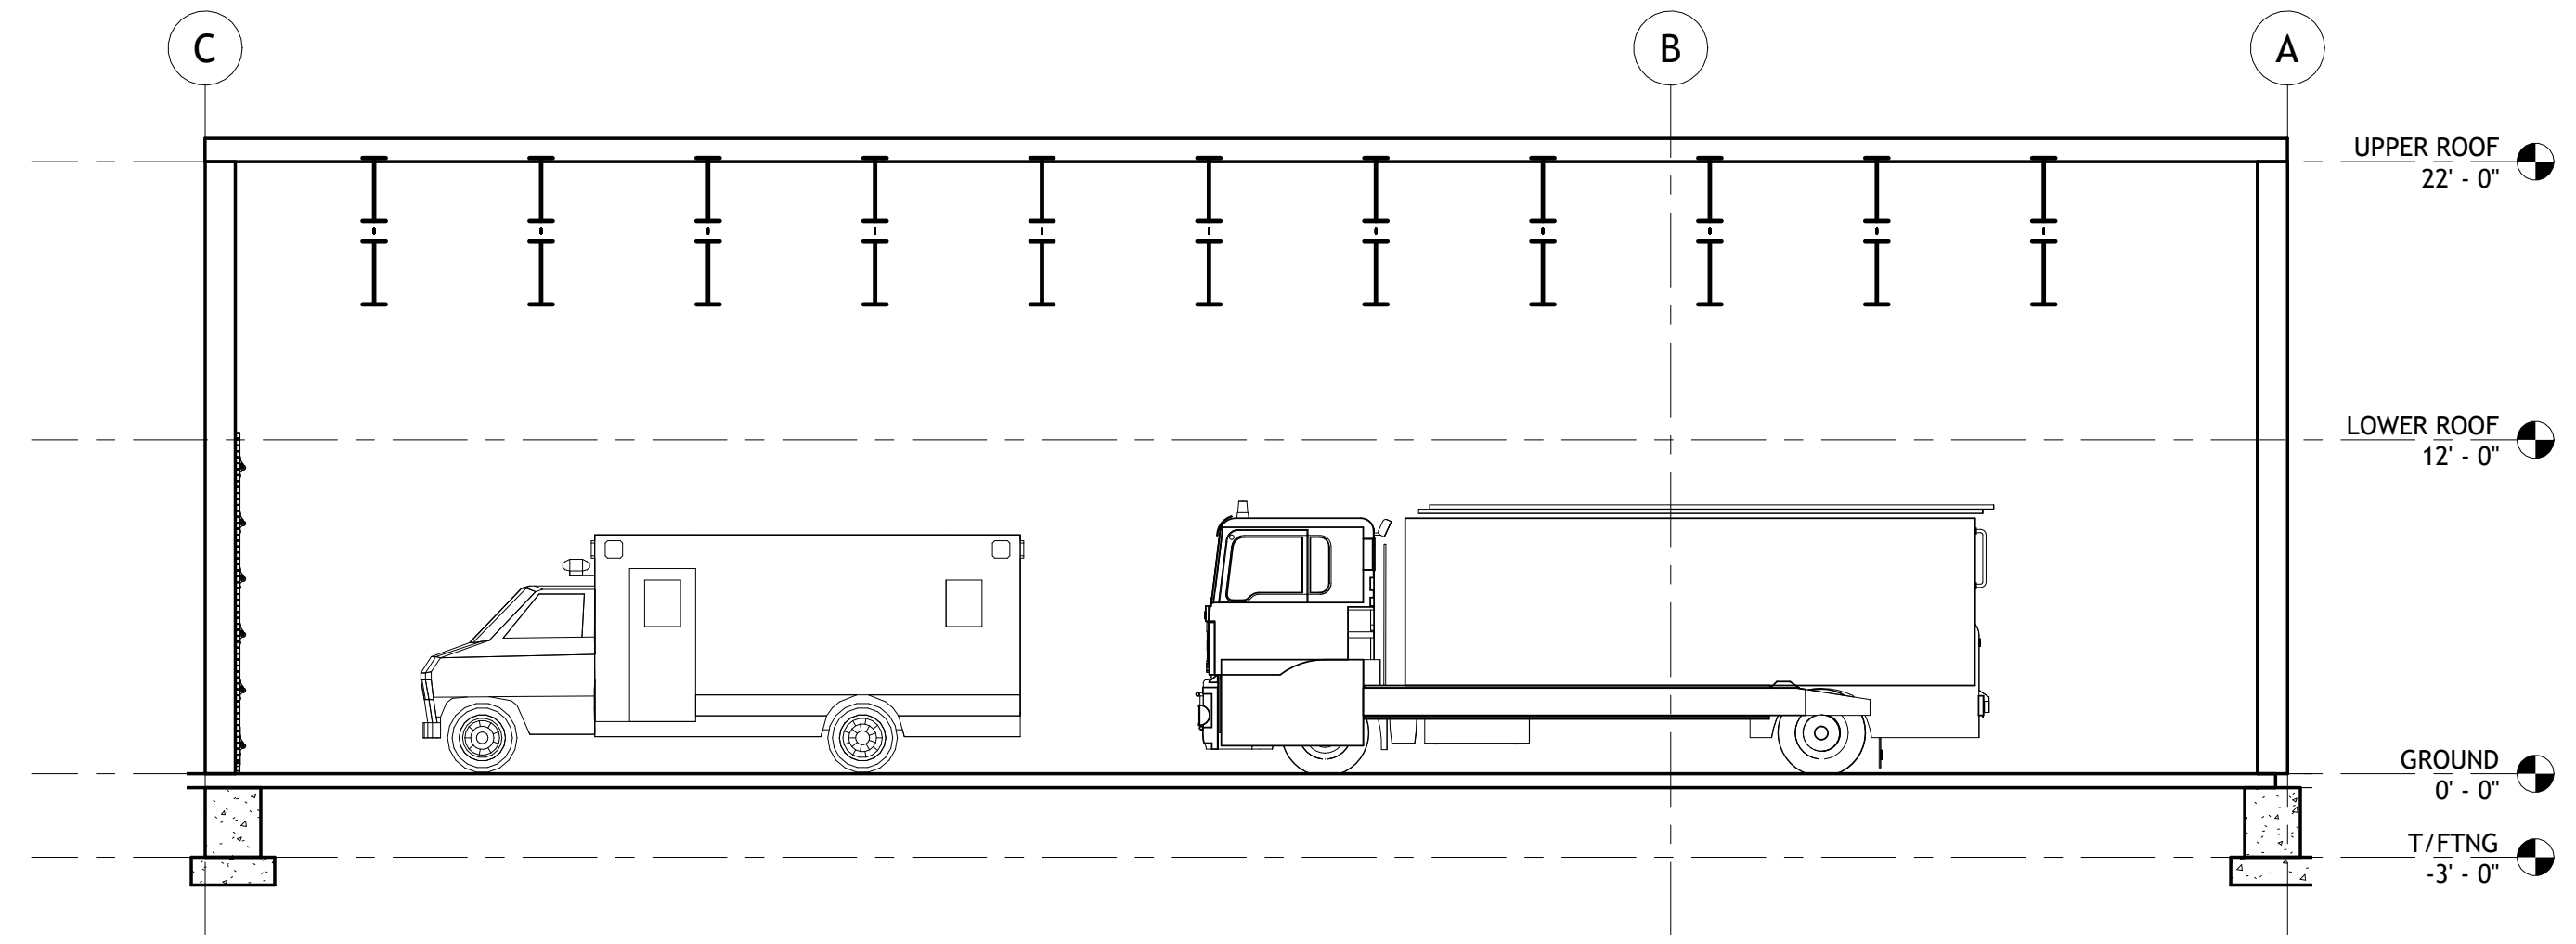

2 East View of Apparatus Bays
3/16" = 1'-0"

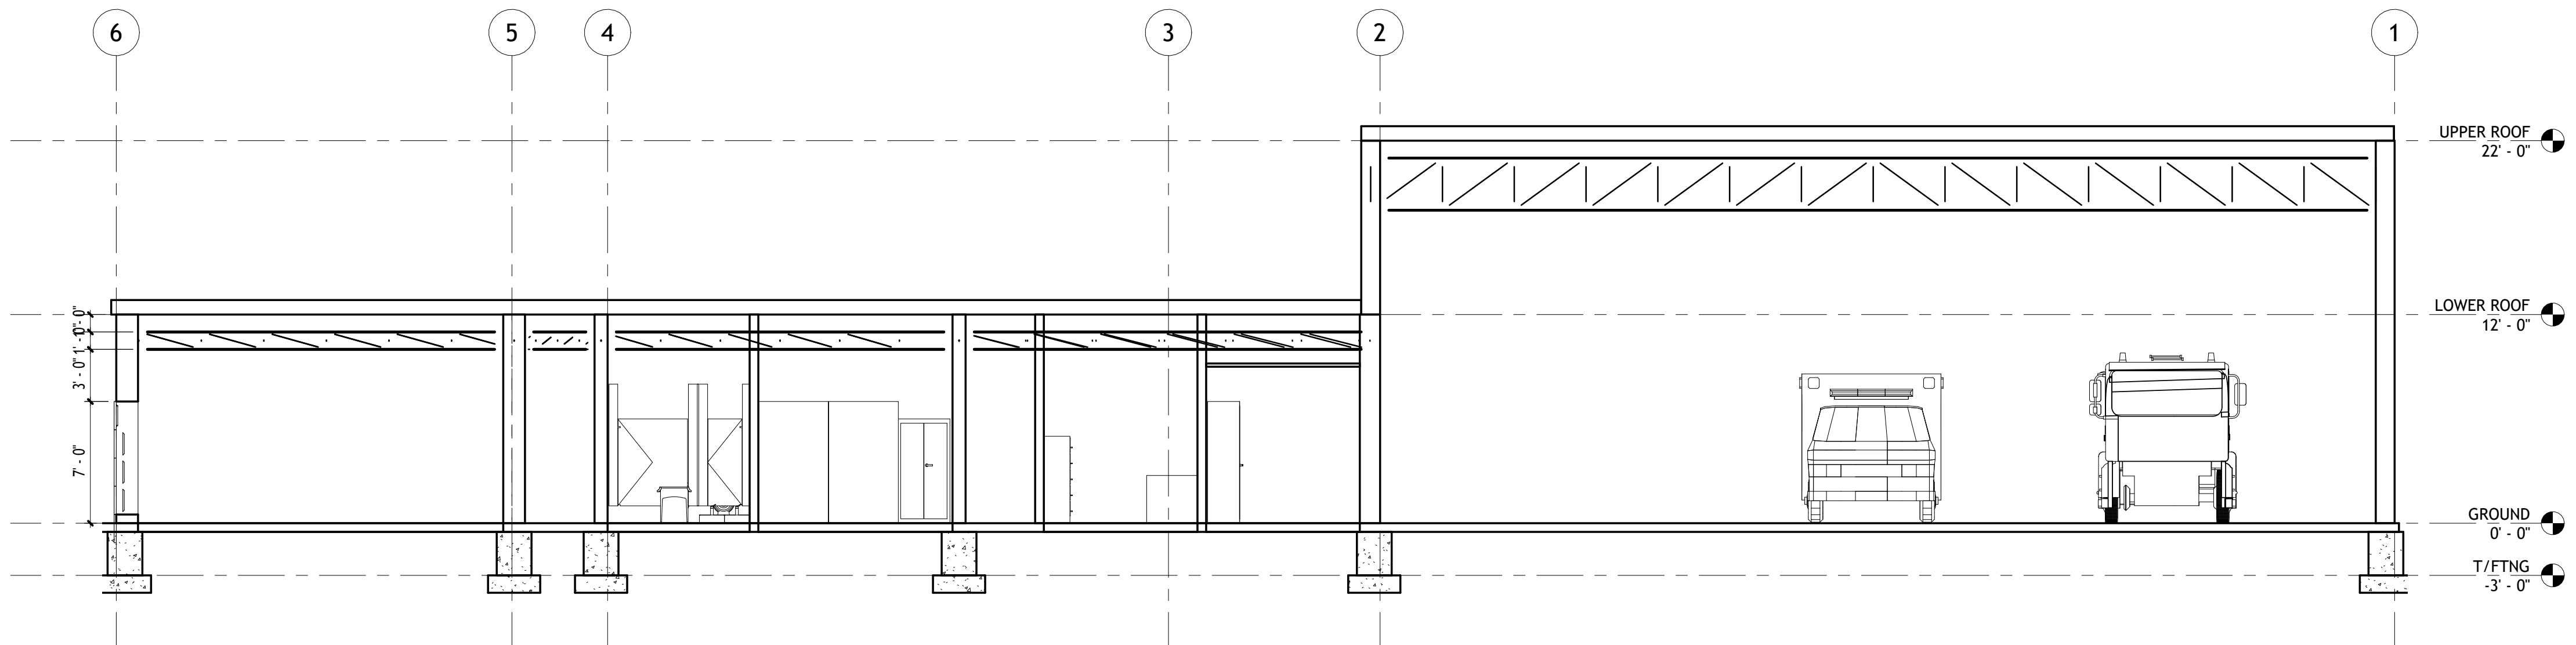

3 South View of Entire Building
3/16" = 1'-0"

PROJECT:	CEE4850 SENIOR DESIGN
DATE :	05/08/2026
DRAWN BY:	SUMMIT STRUCTURAL STUDIO
REVISION:	

THE UNIVERSITY OF IOWA
CIVIL AND ENVIRONMENTAL ENGINEERING

4105 SEAMANS CENTER FOR THE
ENGINEERING ARTS AND SCIENCES
103 S CAPITOL ST
IOWA CITY, IOWA 52242
PHONE: 319.335.5647
FAX: 319.335.5660
EMAIL: civil-hawks@iowa.edu



EDUCATIONAL - NOT
FOR CONSTRUCTION

PUBLIC EMERGENCY BUILDING


2525 BROADWAY ST
GRANGER, IA, 50109

SHEET NAME


BUILDING
SECTIONS

SHEET NO.


A-301

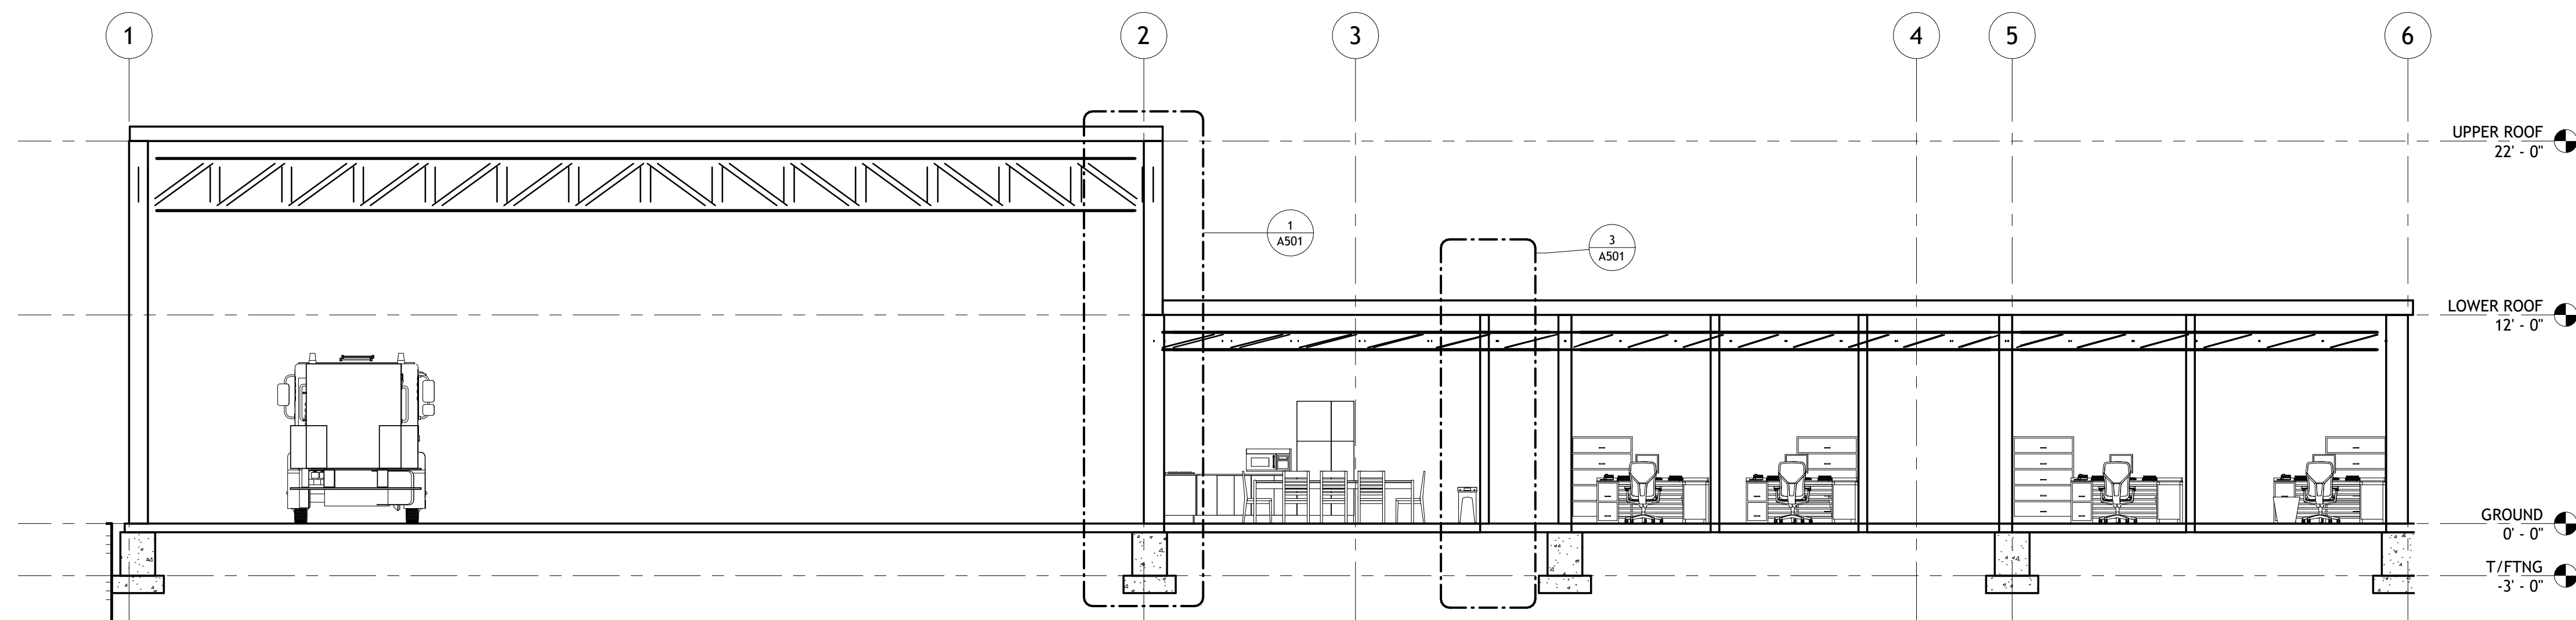

① North View of Entire Building
3/16" = 1'-0"

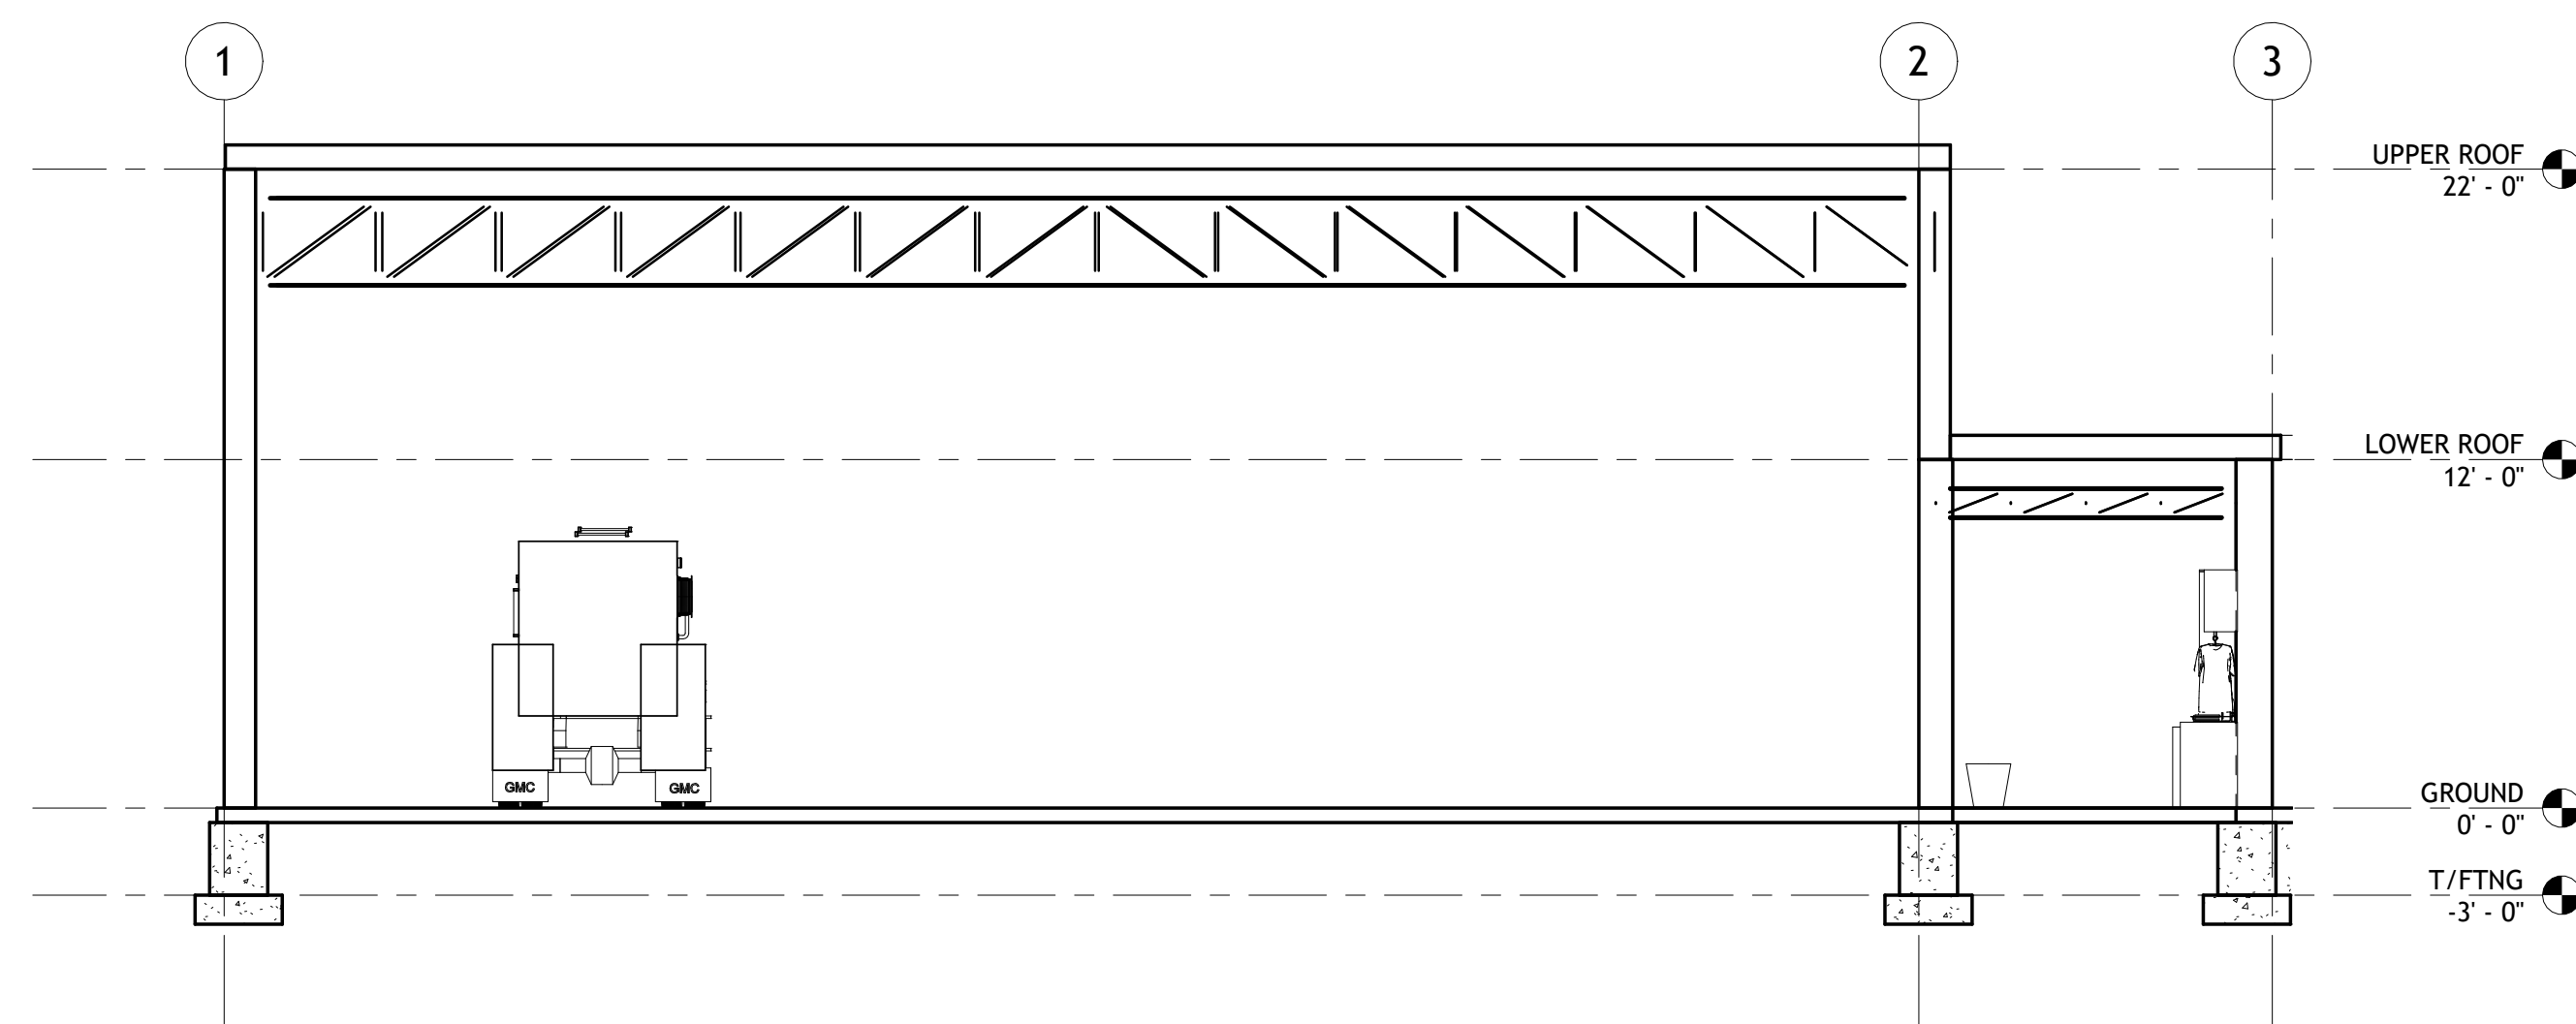

② North View of Apparatus Bays and Support Spaces
3/16" = 1'-0"

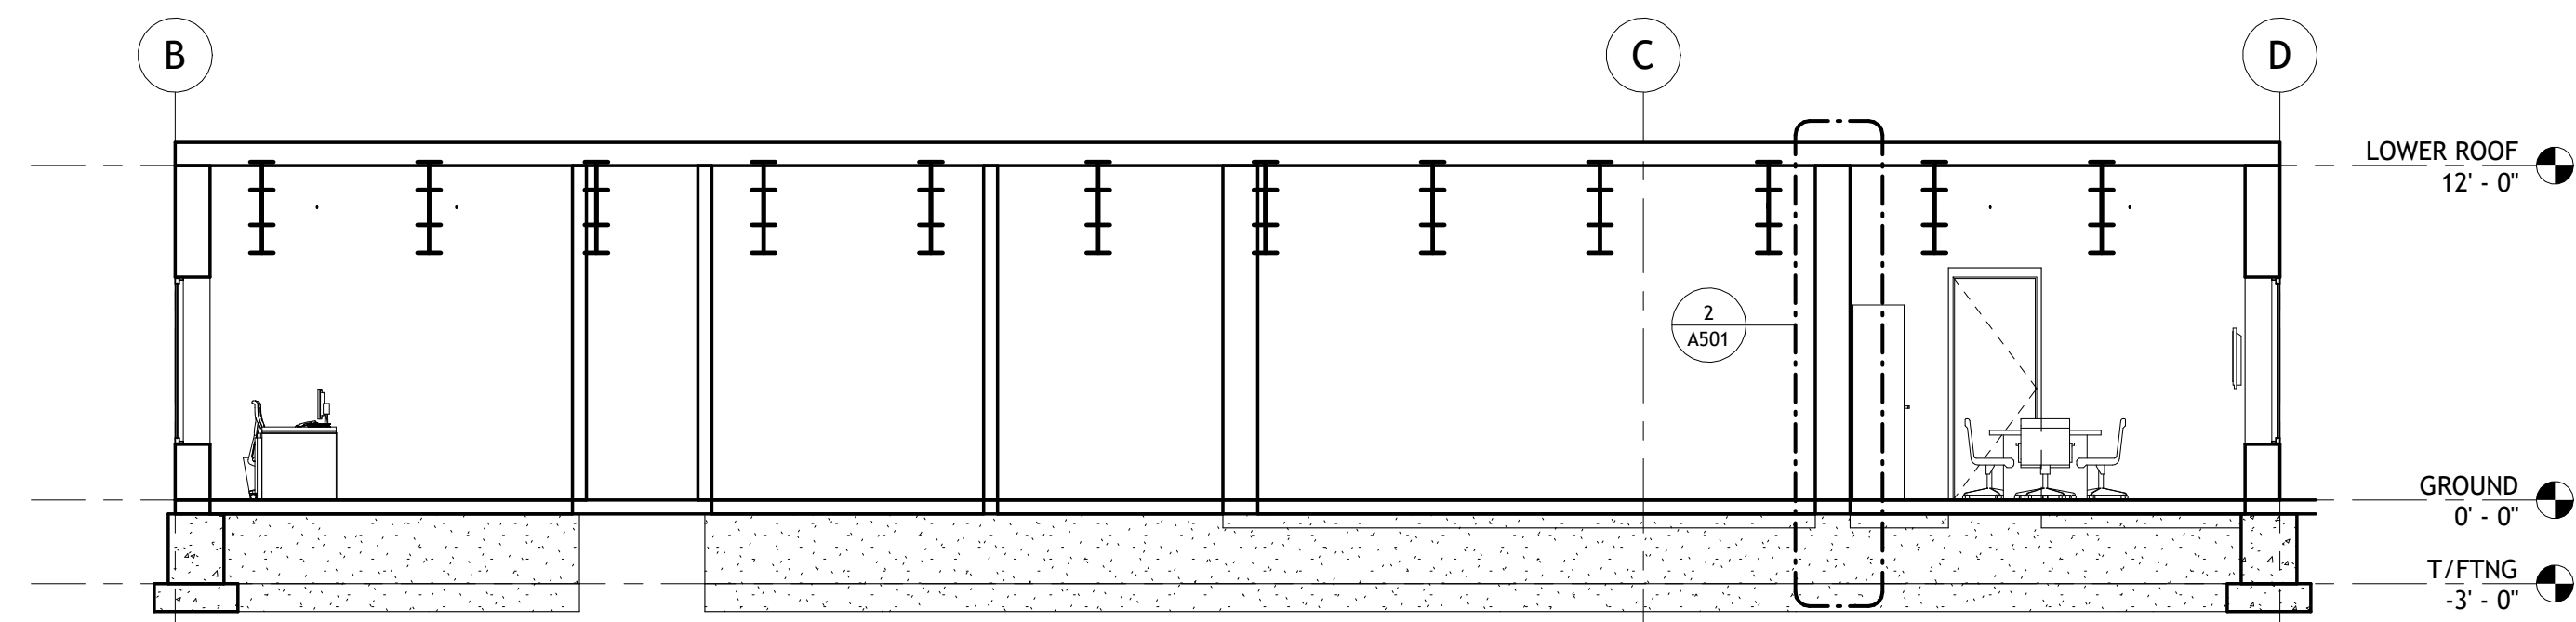

③ West View of Building
3/16" = 1'-0"

PROJECT:	CEE4850 SENIOR DESIGN
DATE :	05/08/2026
DRAWN BY:	SUMMIT STRUCTURAL STUDIO
REVISION:	

THE UNIVERSITY OF IOWA
CIVIL AND ENVIRONMENTAL ENGINEERING

4105 SEAWANS CENTER FOR THE
ENGINEERING ARTS AND SCIENCES
103 S CAPITOL ST
IOWA CITY, IOWA 52242
PHONE: 319.335.5647
FAX: 319.335.5660
EMAIL: civil-hawks@iowa.edu



EDUCATIONAL - NOT
FOR CONSTRUCTION

PUBLIC EMERGENCY BUILDING

2525 BROADWAY ST
GRANGER, IA, 50109


SHEET NAME

BUILDING
SECTIONS

SHEET NO.

A-302

1 First Floor Architectural Plan
1" = 10'-0"

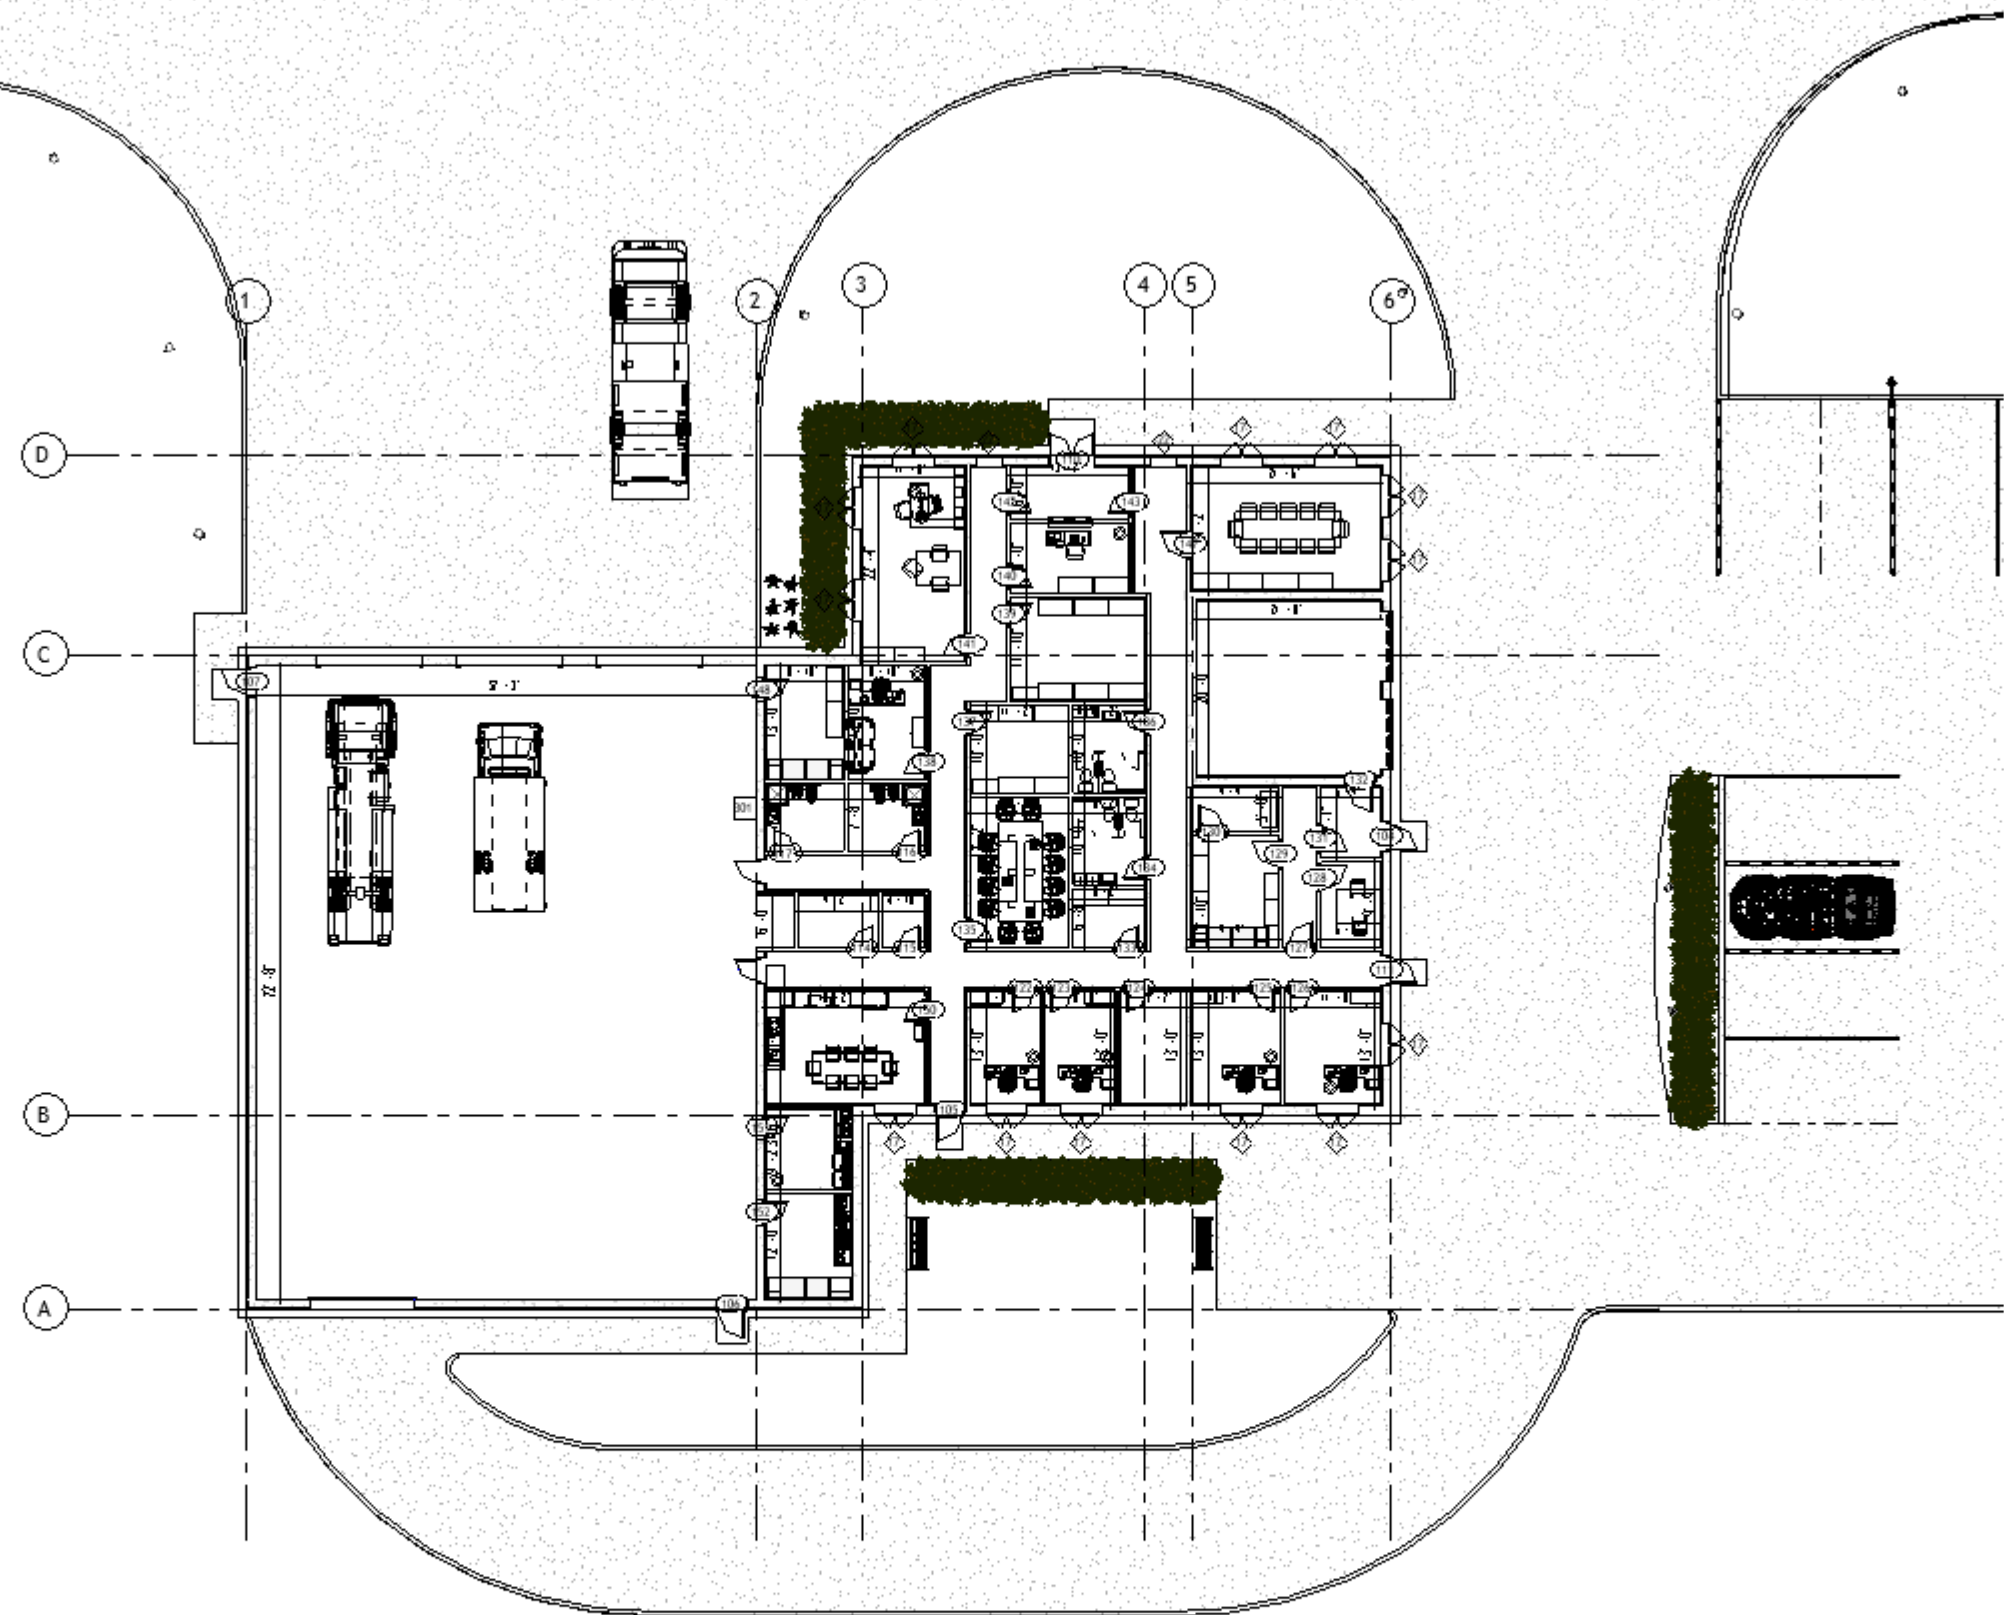

PUBLIC EMERGENCY BUILDING

2525 BROADWAY ST
GRANGER, IA, 50109


THE UNIVERSITY OF IOWA
CIVIL AND ENVIRONMENTAL ENGINEERING
4105 SEAVANS CENTER FOR THE
ENGINEERING ARTS AND SCIENCES
103 S CAPITOL ST
IOWA CITY, IOWA 52242
PHONE: 319.335.5647
FAX: 319.335.5660
EMAIL: civil-hawks@uiowa.edu

EDUCATIONAL - NOT
FOR CONSTRUCTION


SHEET NAME
FINISH PLAN

SHEET NO.
A-401


PROJECT: CEE4850 SENIOR DESIGN
DATE: 05/08/2026
DRAWN BY: SUMMIT STRUCTURAL
STUDIO
REVISION:

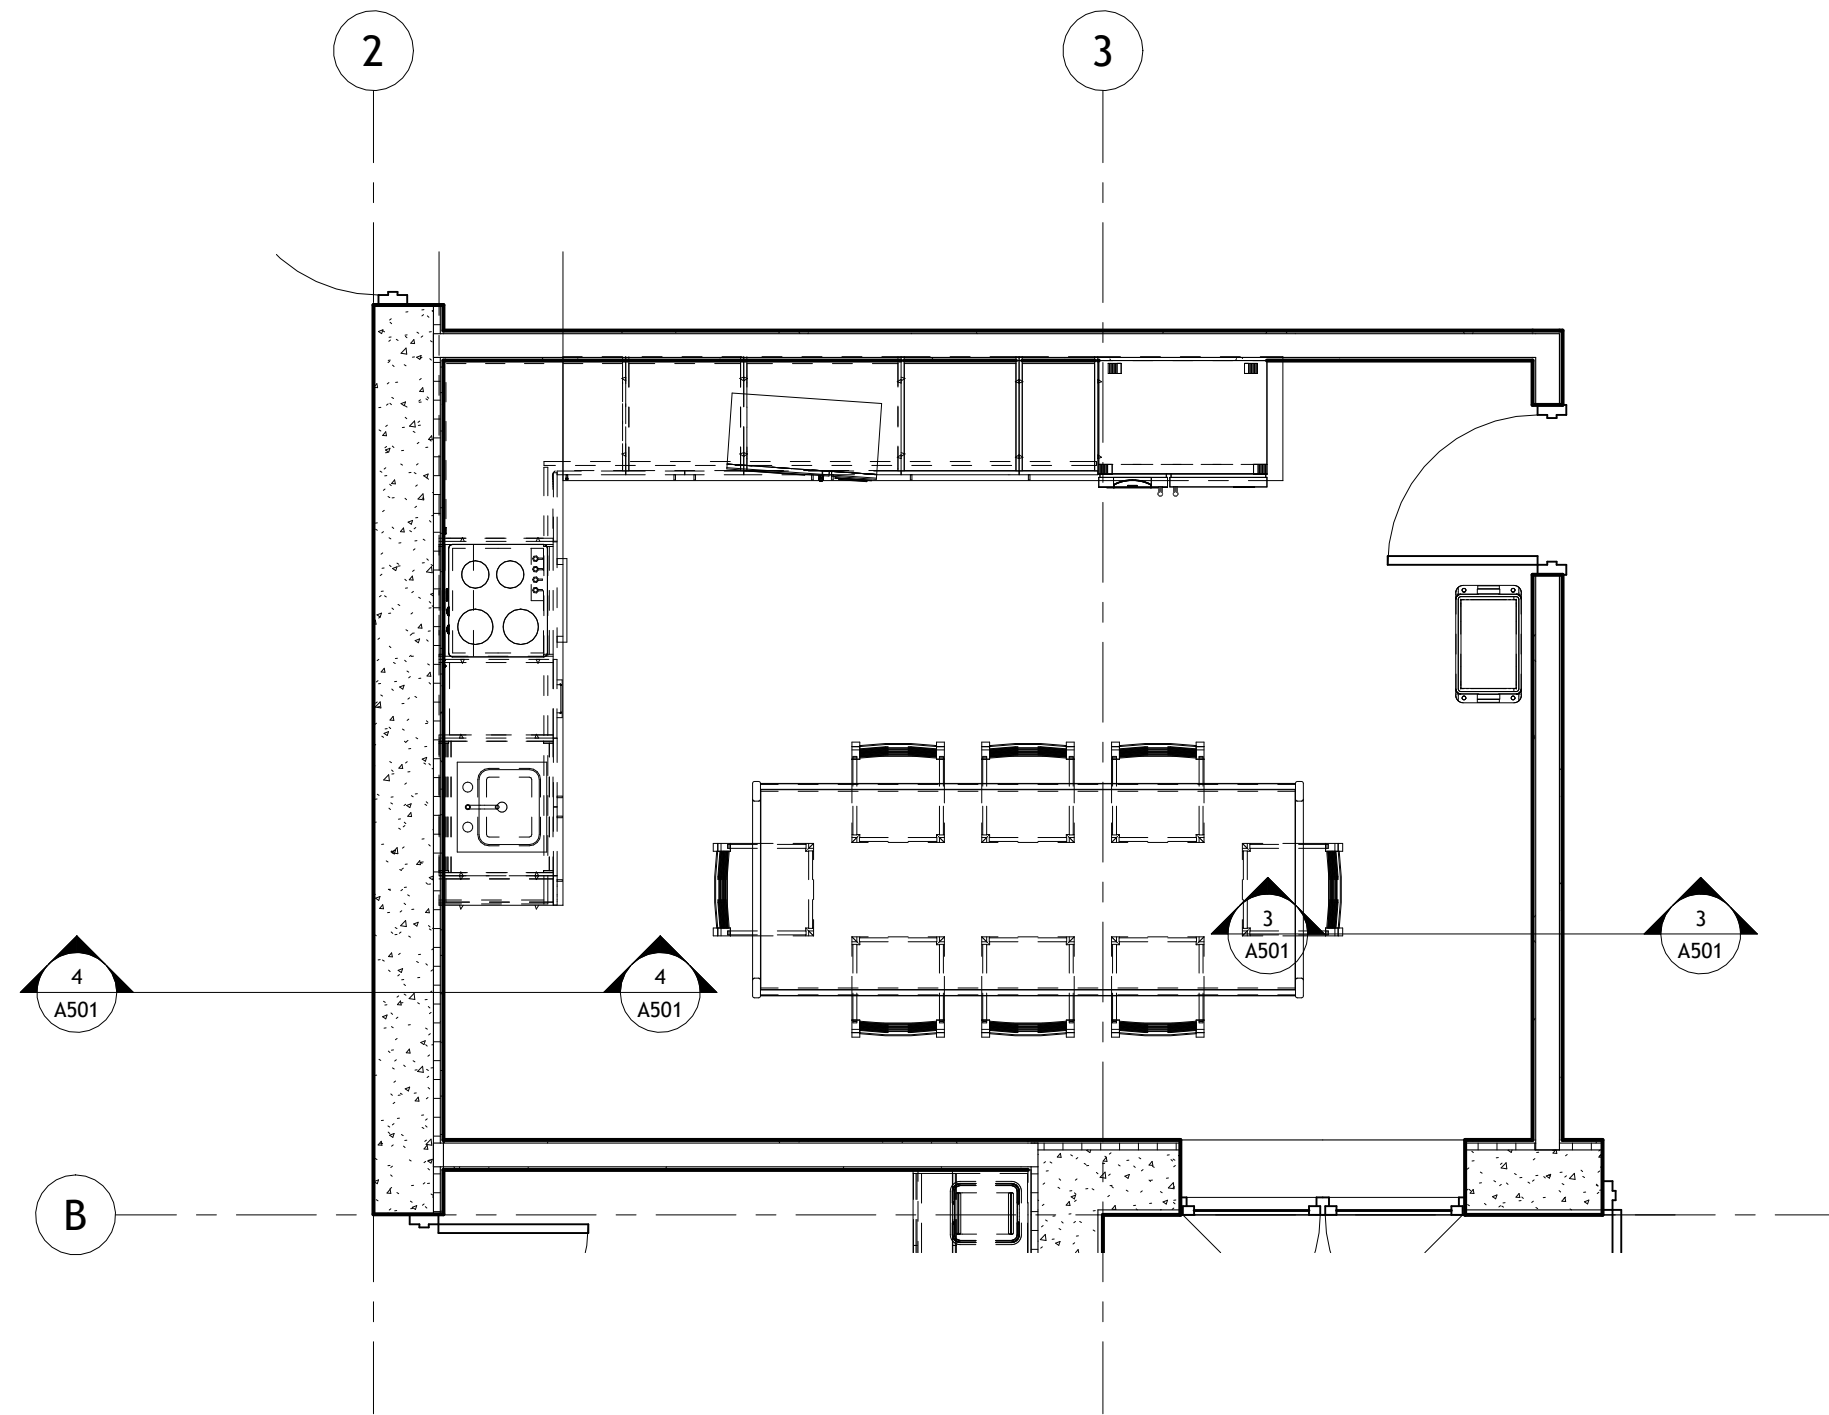


① Enlarged Plan - Kitchen
3/8" = 1'-0"

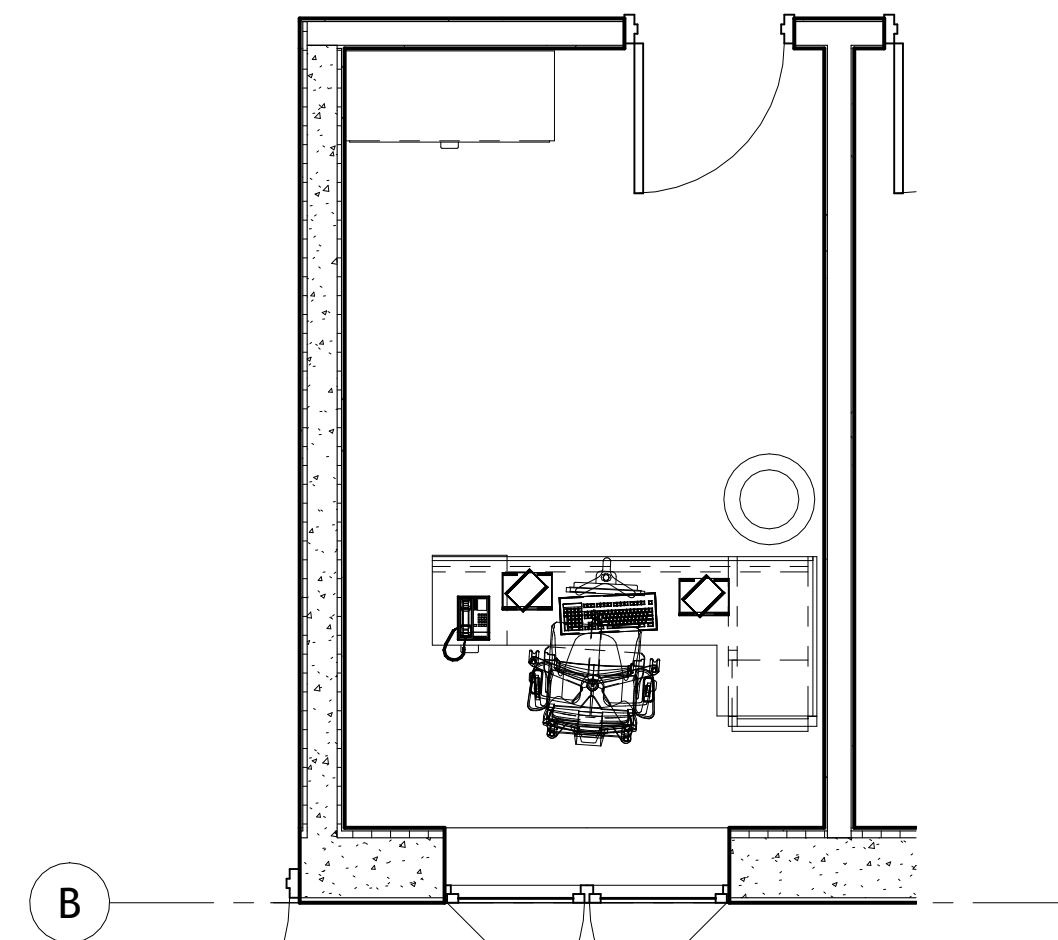


② Enlarged Plan - Average Office
3/8" = 1'-0"

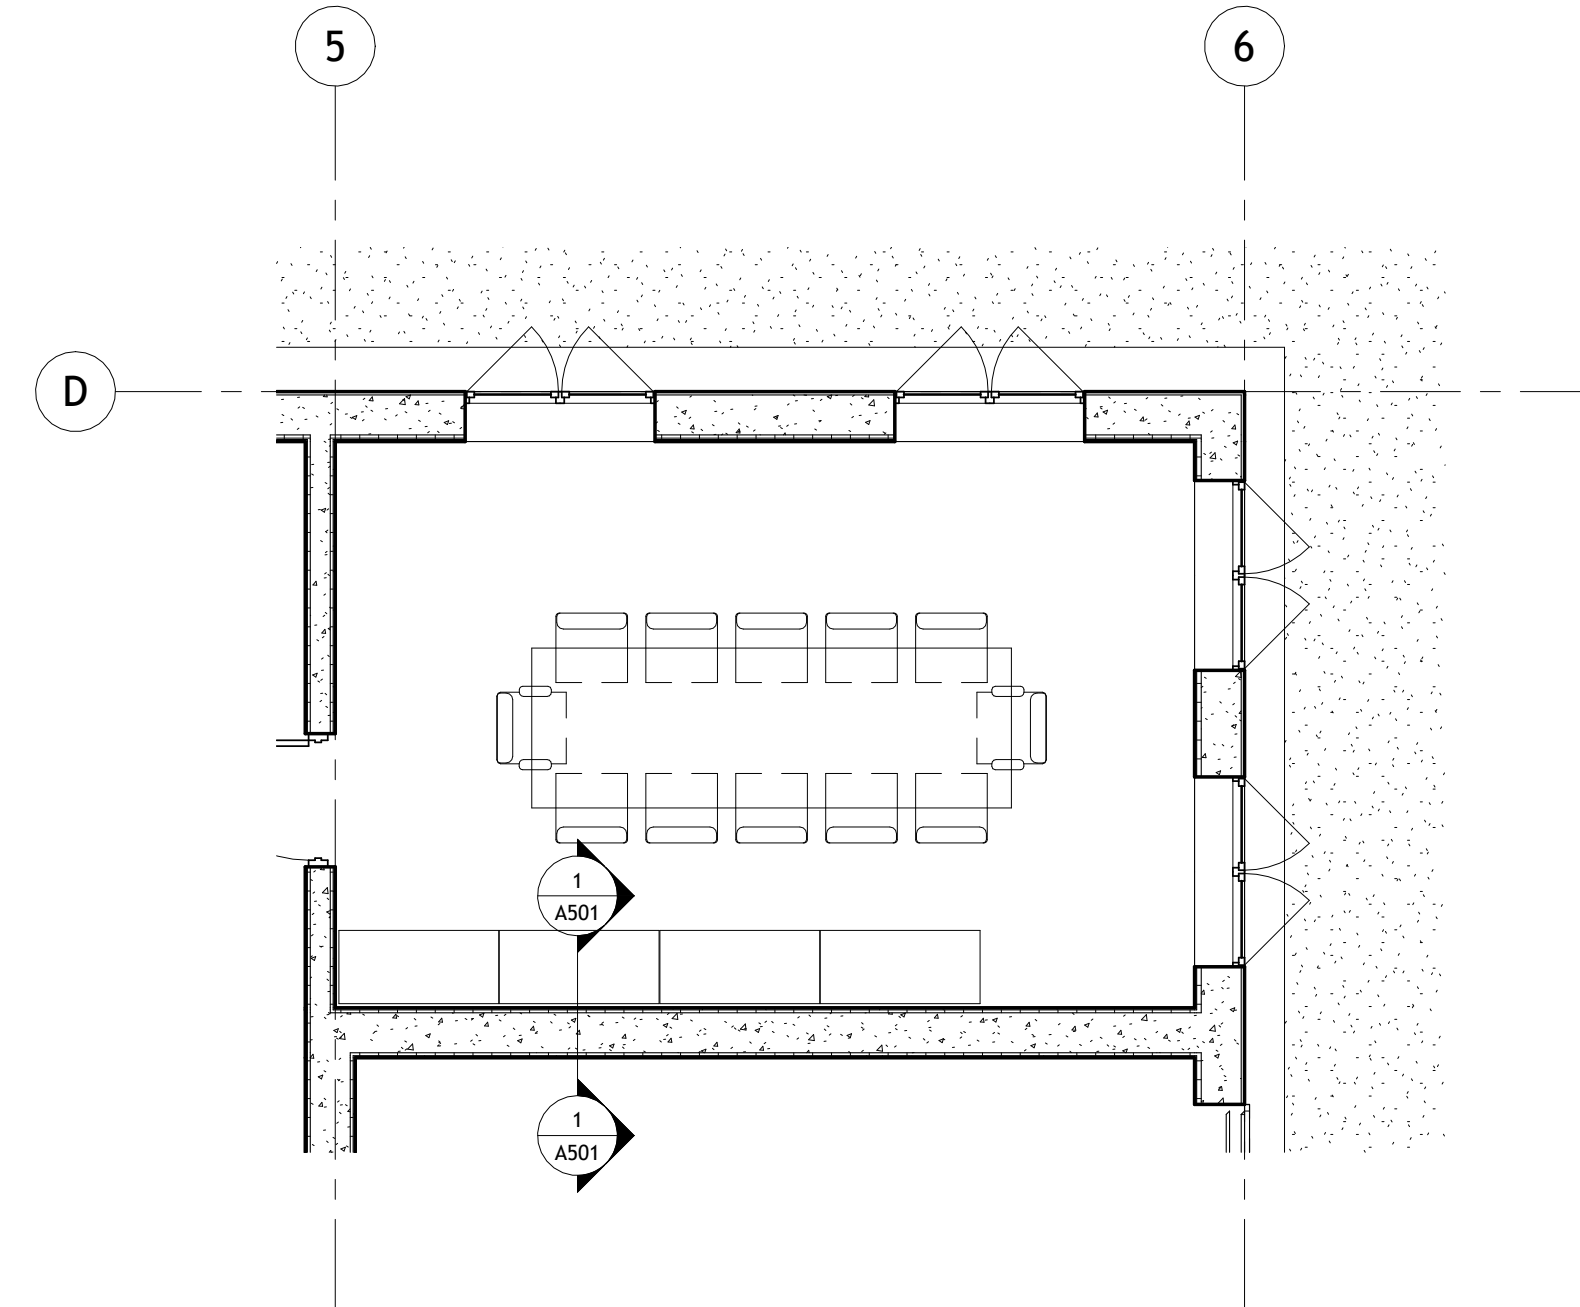


③ Enlarged Plan - Conference Room
1/4" = 1'-0"

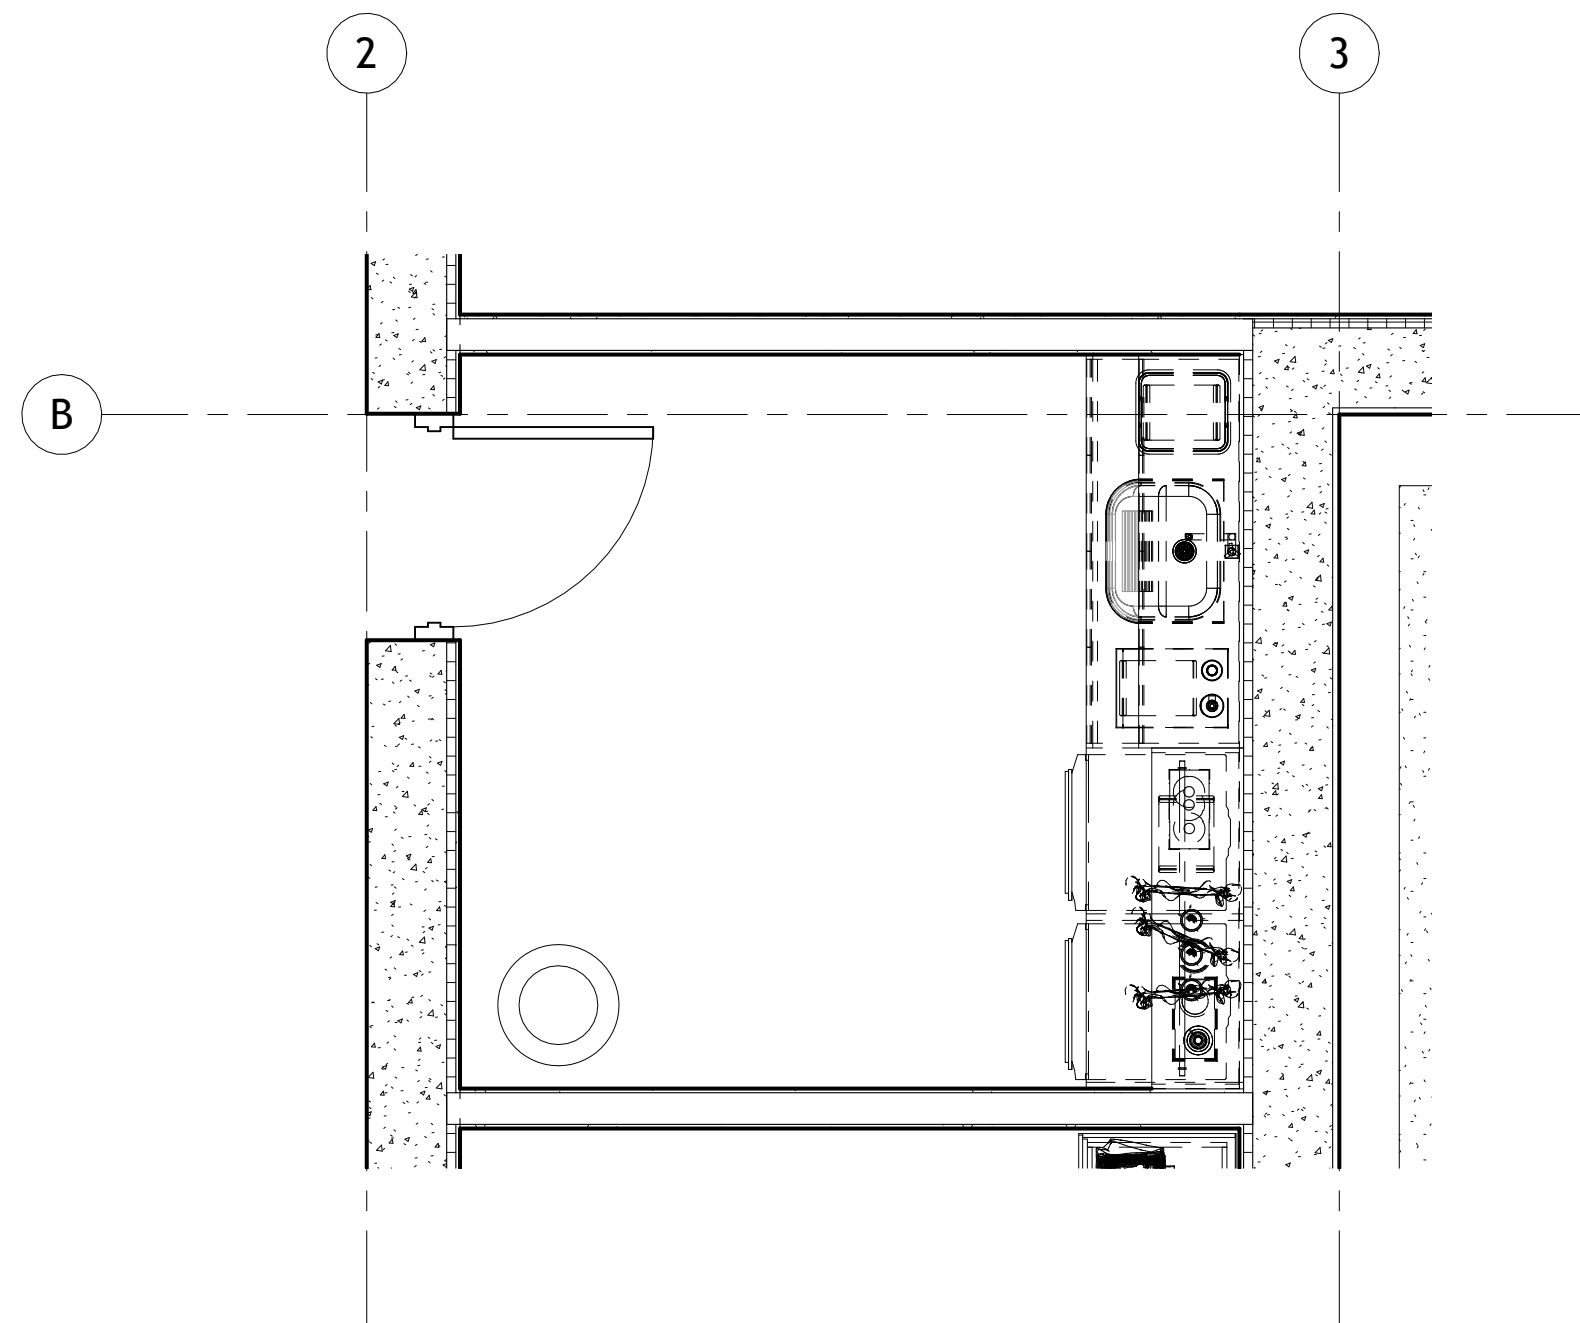

④ Enlarged Plan - Laundry
1/2" = 1'-0"

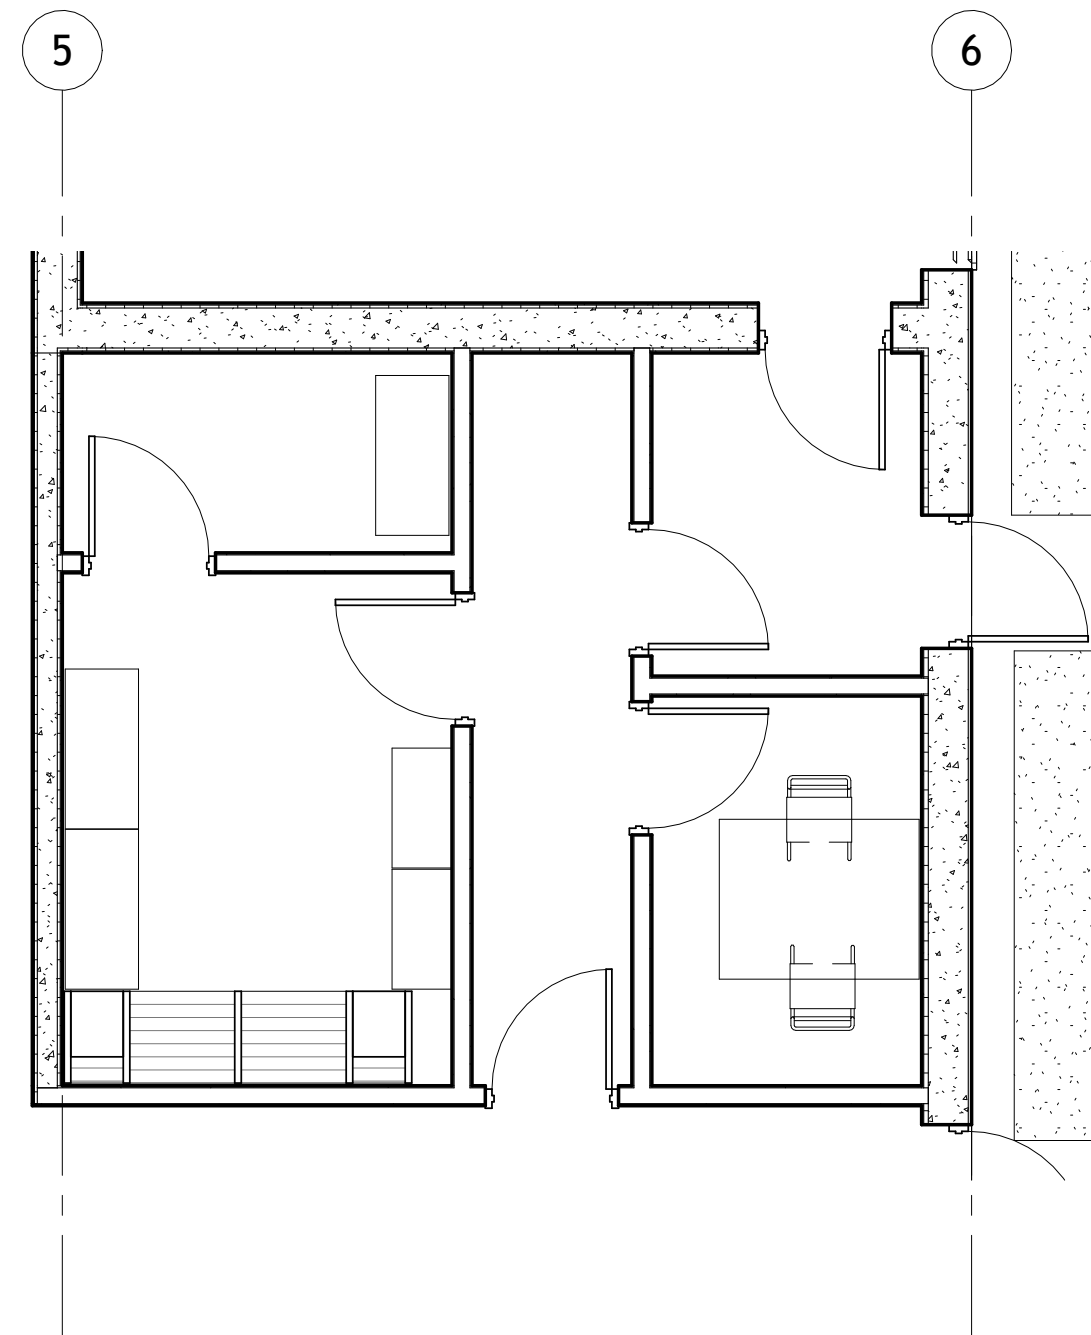

⑤ Enlarged Plan - Police Secure Access
1/4" = 1'-0"

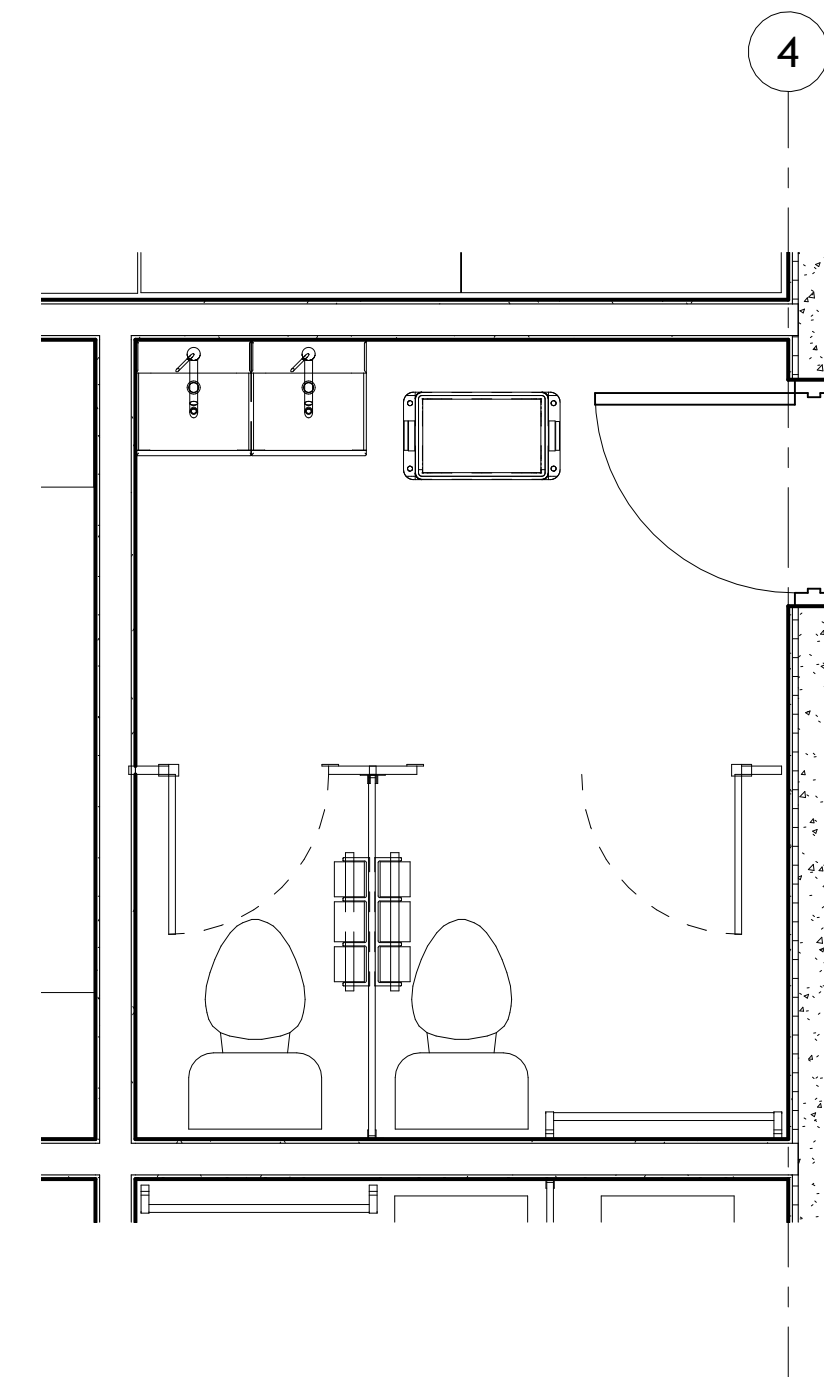

⑥ Enlarged Plan - Average Restroom
1/2" = 1'-0"

PROJECT:	CEE4850 SENIOR DESIGN
DATE :	05/08/2026
DRAWN BY:	SUMMIT STRUCTURAL STUDIO
REVISION:	

THE UNIVERSITY OF IOWA
CIVIL AND ENVIRONMENTAL ENGINEERING
4105 SEAWANS CENTER FOR THE
ENGINEERING ARTS AND SCIENCES
103 S CAPITOL ST
IOWA CITY, IOWA 52242
PHONE: 319.335.5647
FAX: 319.335.5660
EMAIL: civil-hawks@iowa.edu

IOWA
CIVIL & ENVIRONMENTAL
ENGINEERING

EDUCATIONAL - NOT
FOR CONSTRUCTION

PUBLIC EMERGENCY BUILDING


2525 BROADWAY ST
GRANGER, IA, 50109

SHEET NAME


ENLARGED FLOOR
PLAN

SHEET NO.


A-402

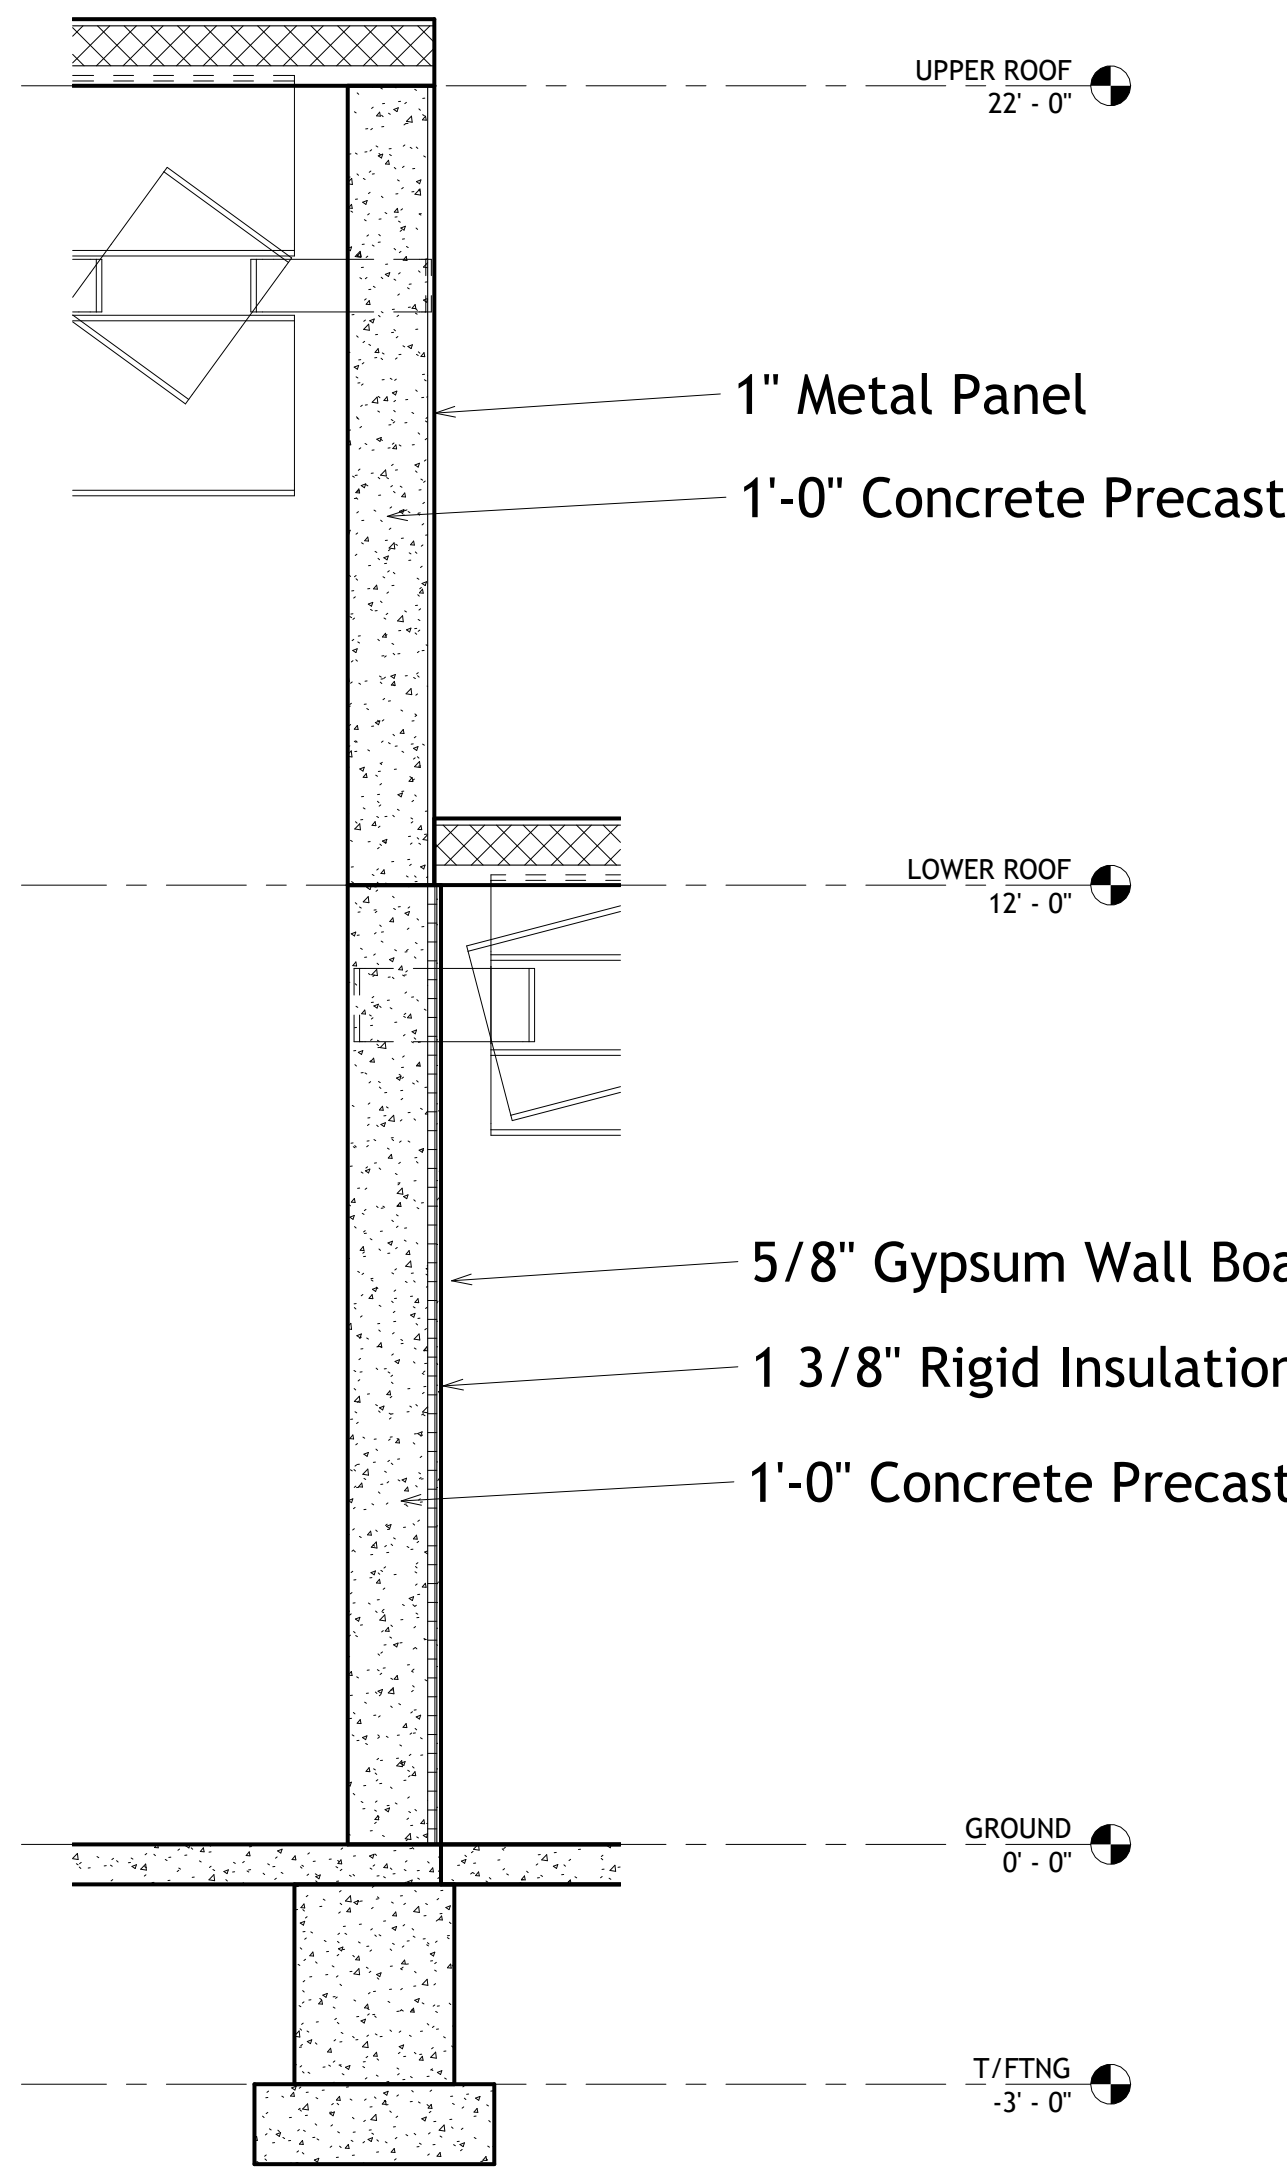


① Wall Section B01
1/2" = 1'-0"

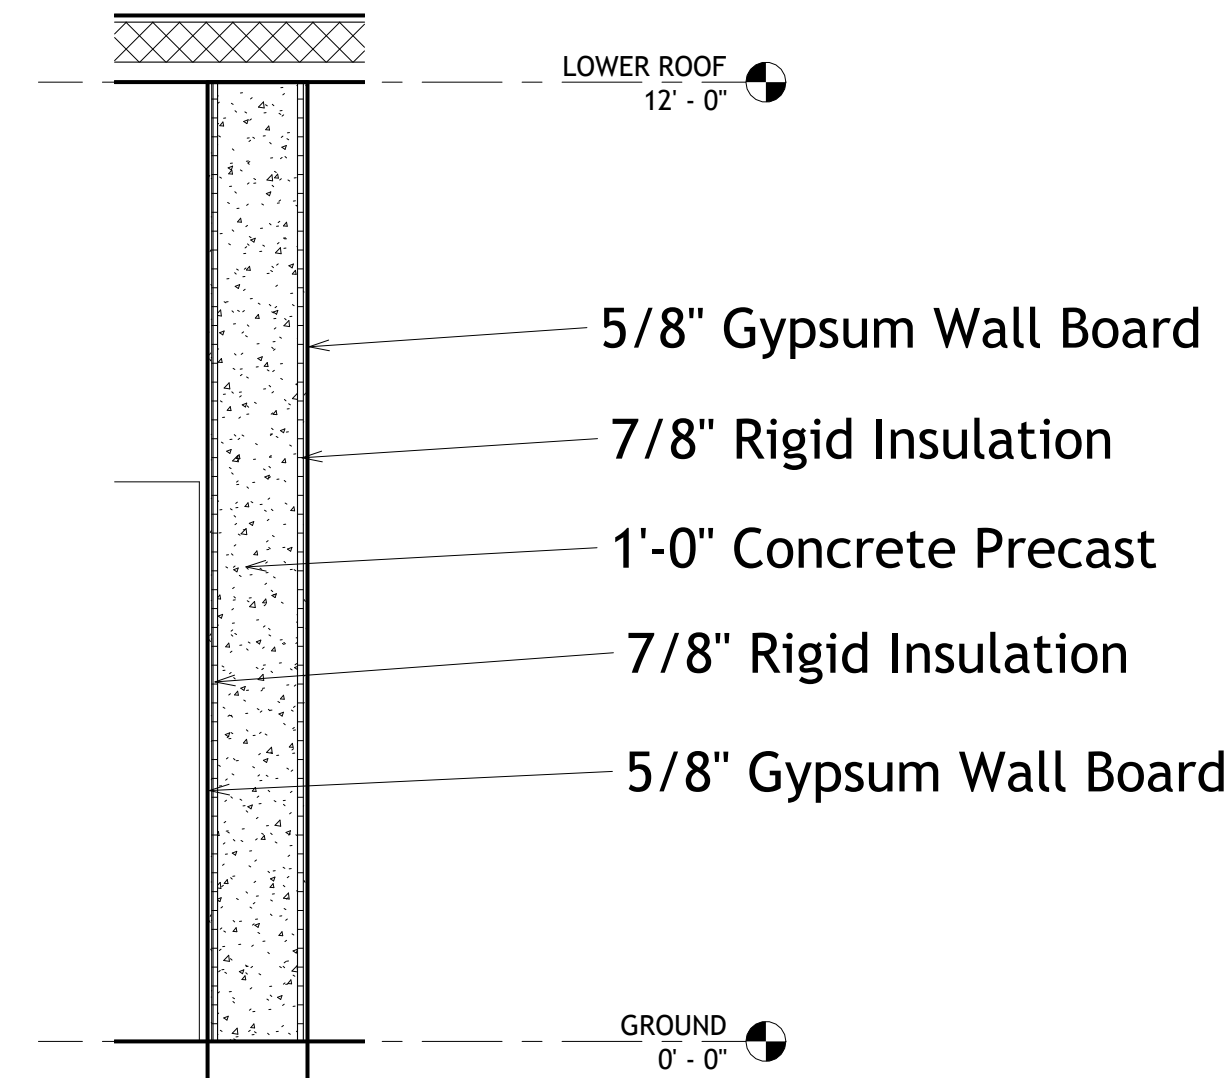


② Wall Section B02
1/2" = 1'-0"

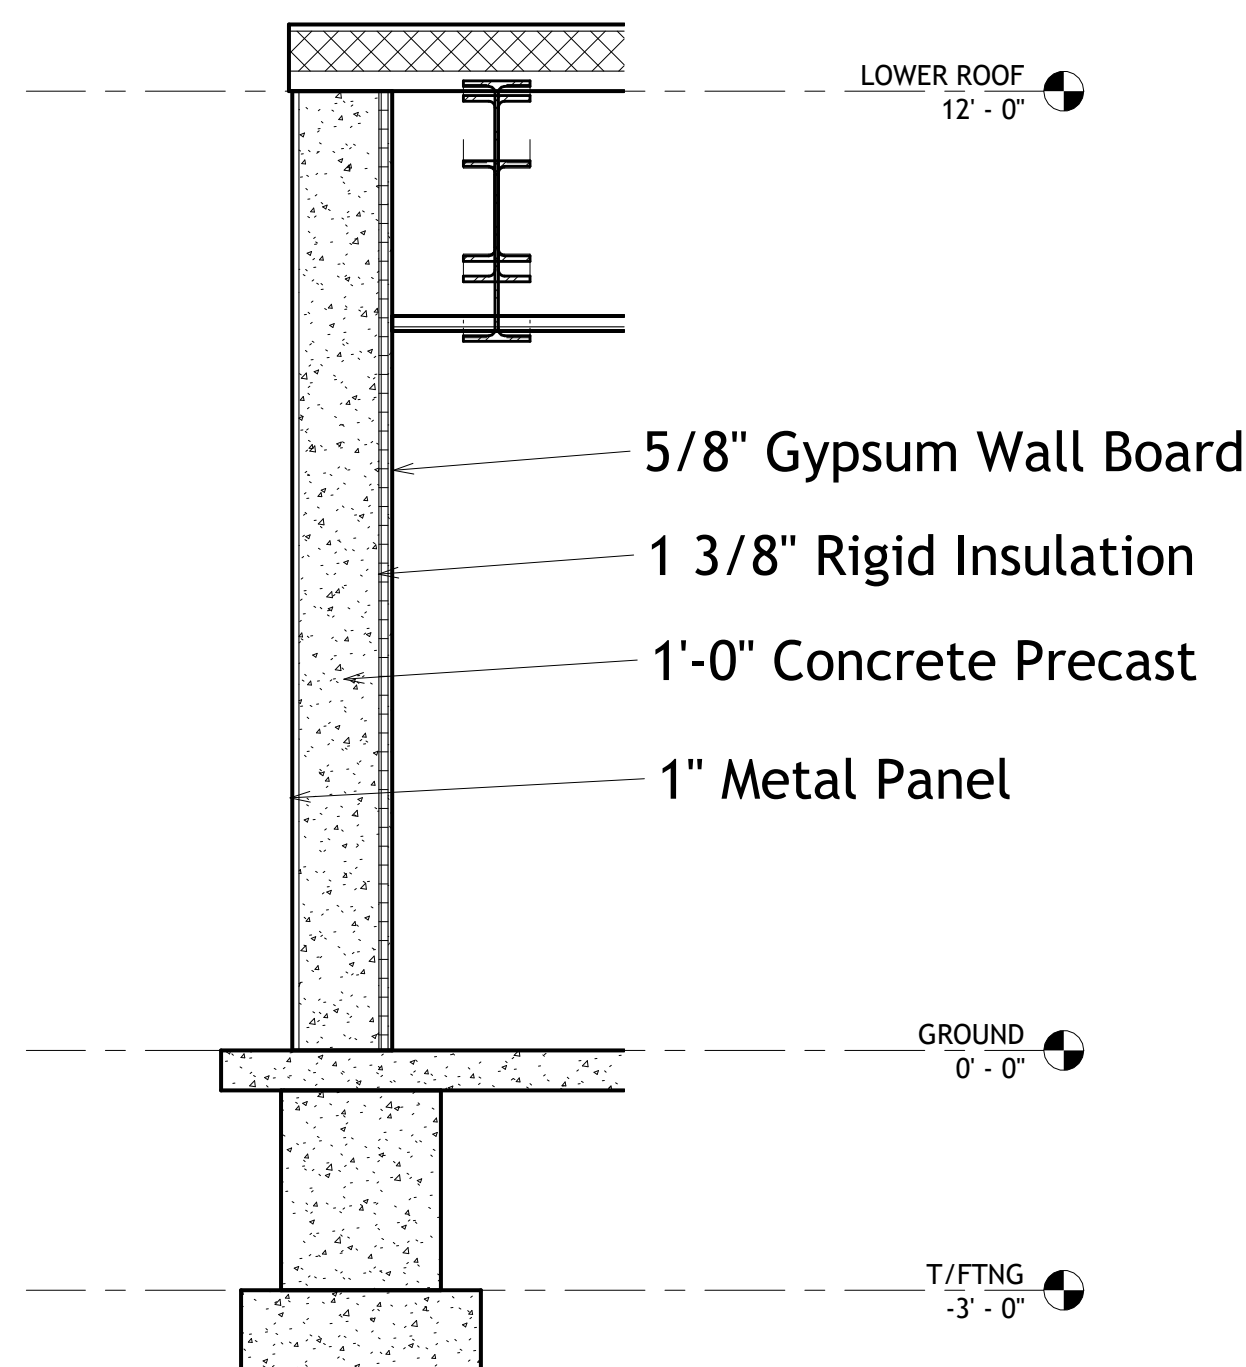


④ Wall Section E01
1/2" = 1'-0"

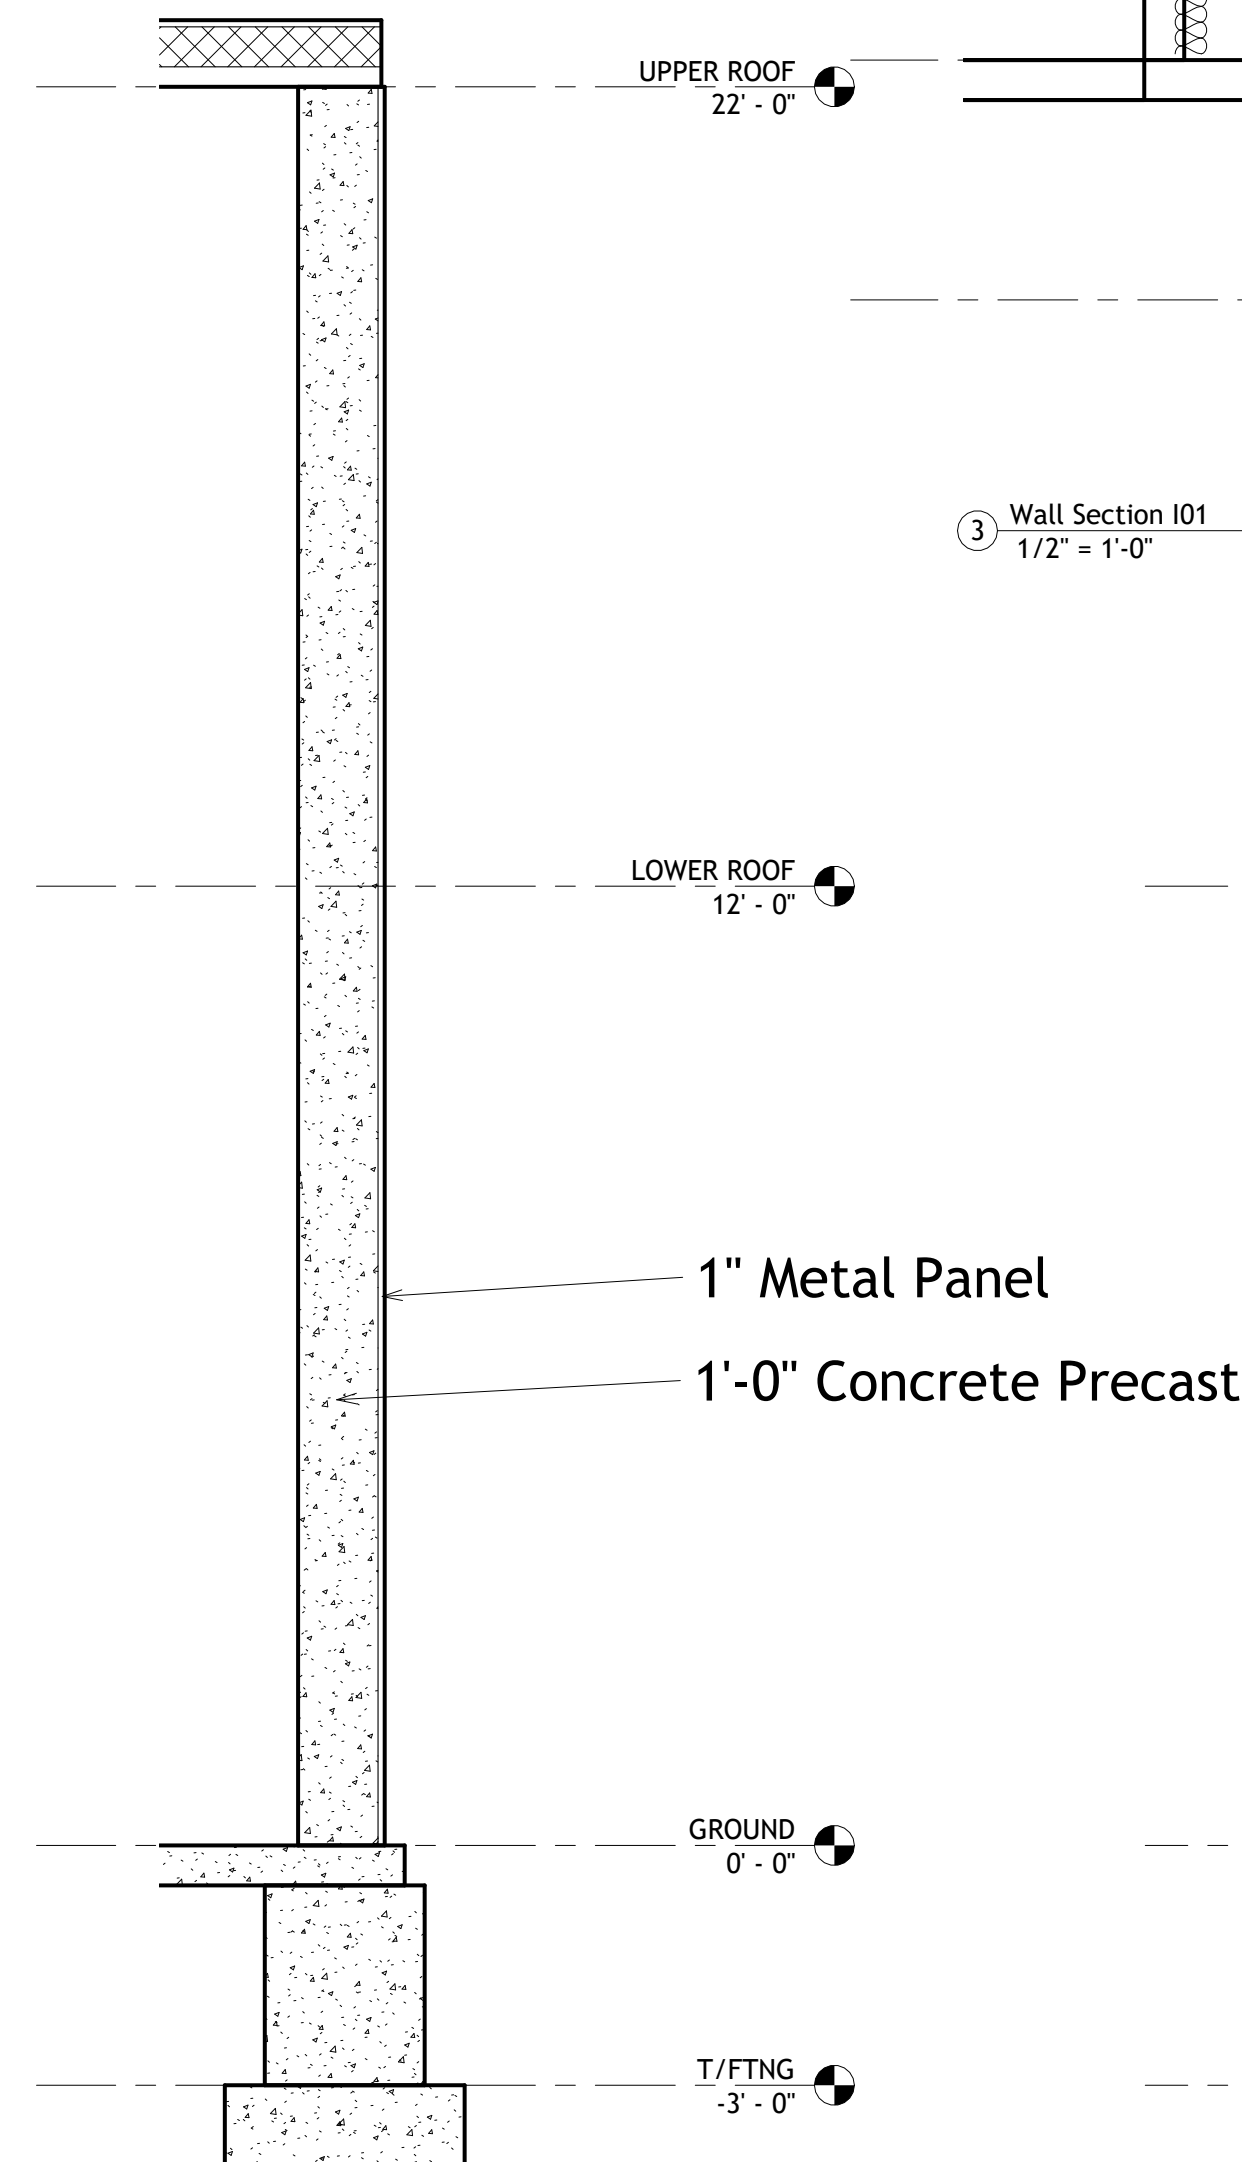

⑤ Wall Section E02
1/2" = 1'-0"

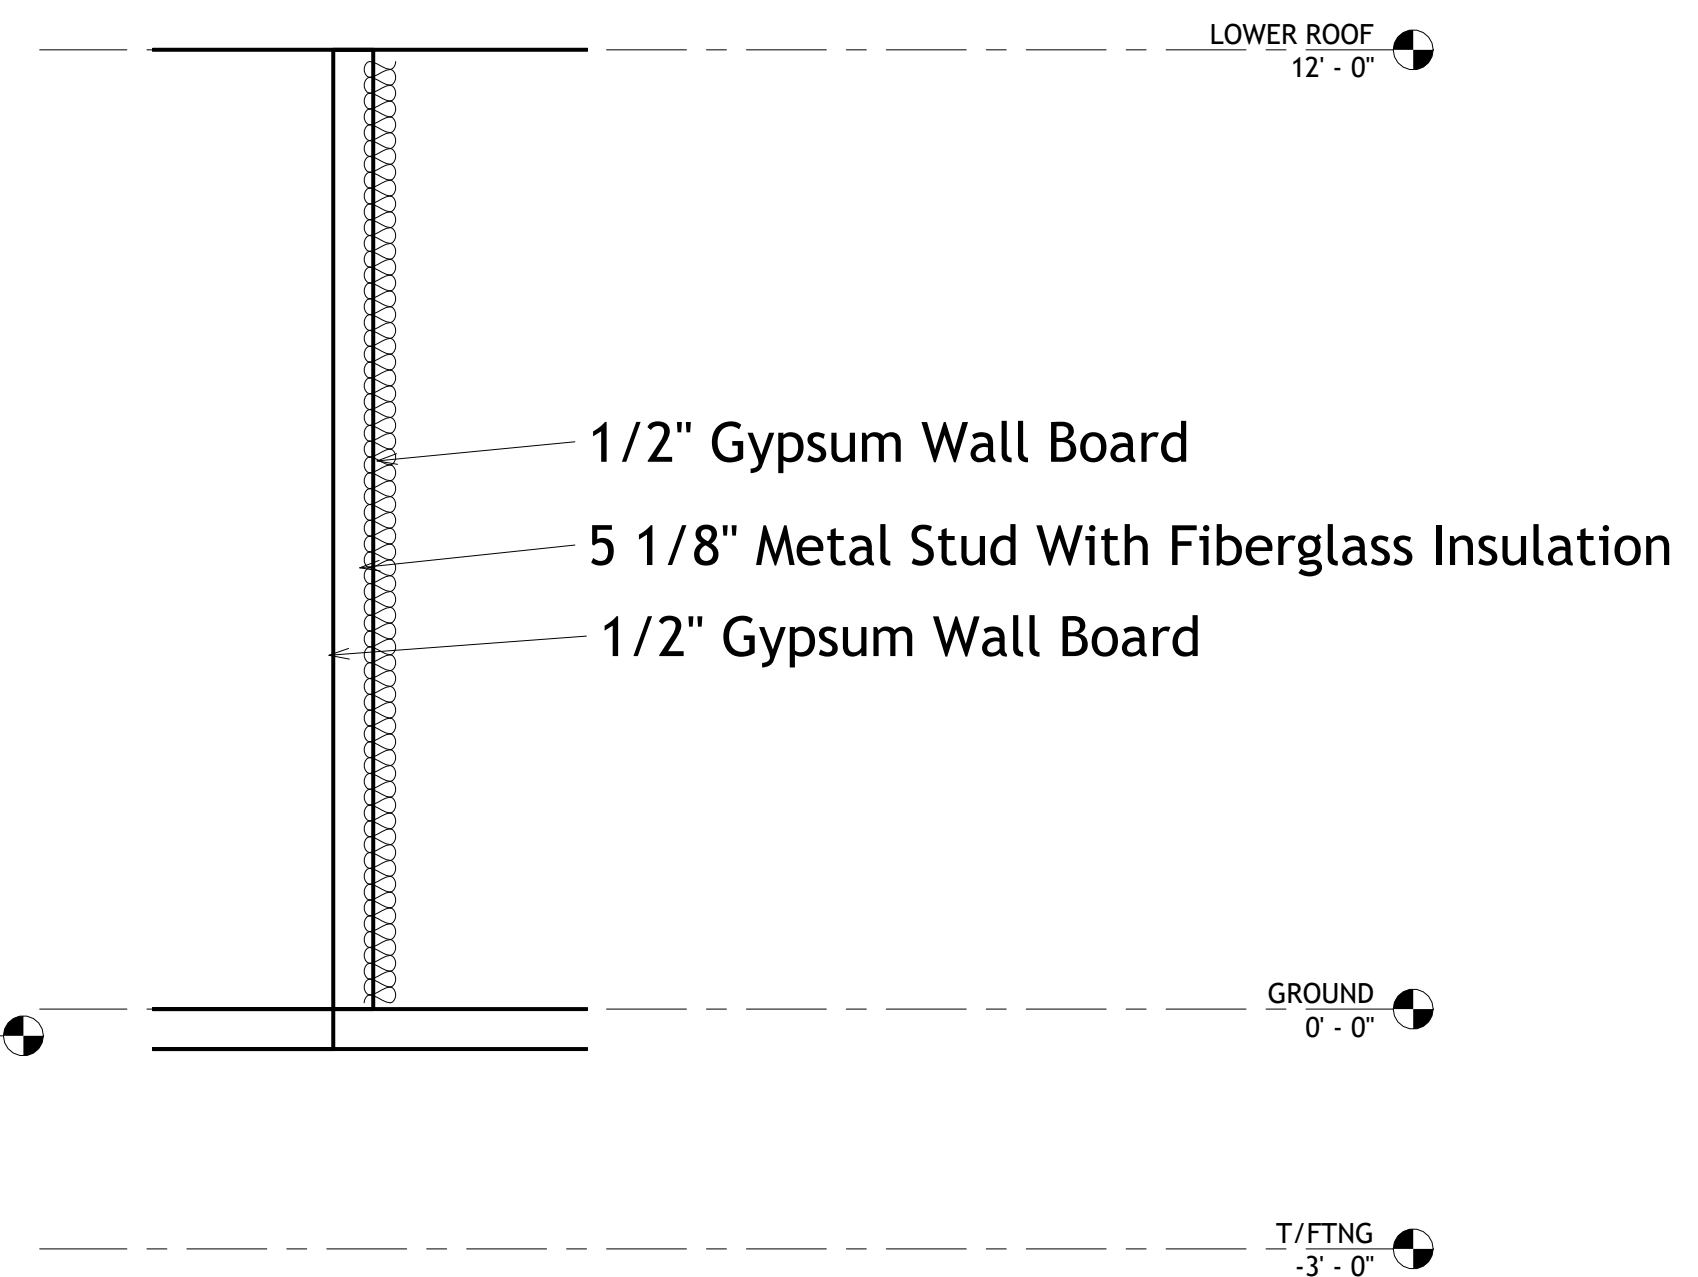

③ Wall Section I01
1/2" = 1'-0"

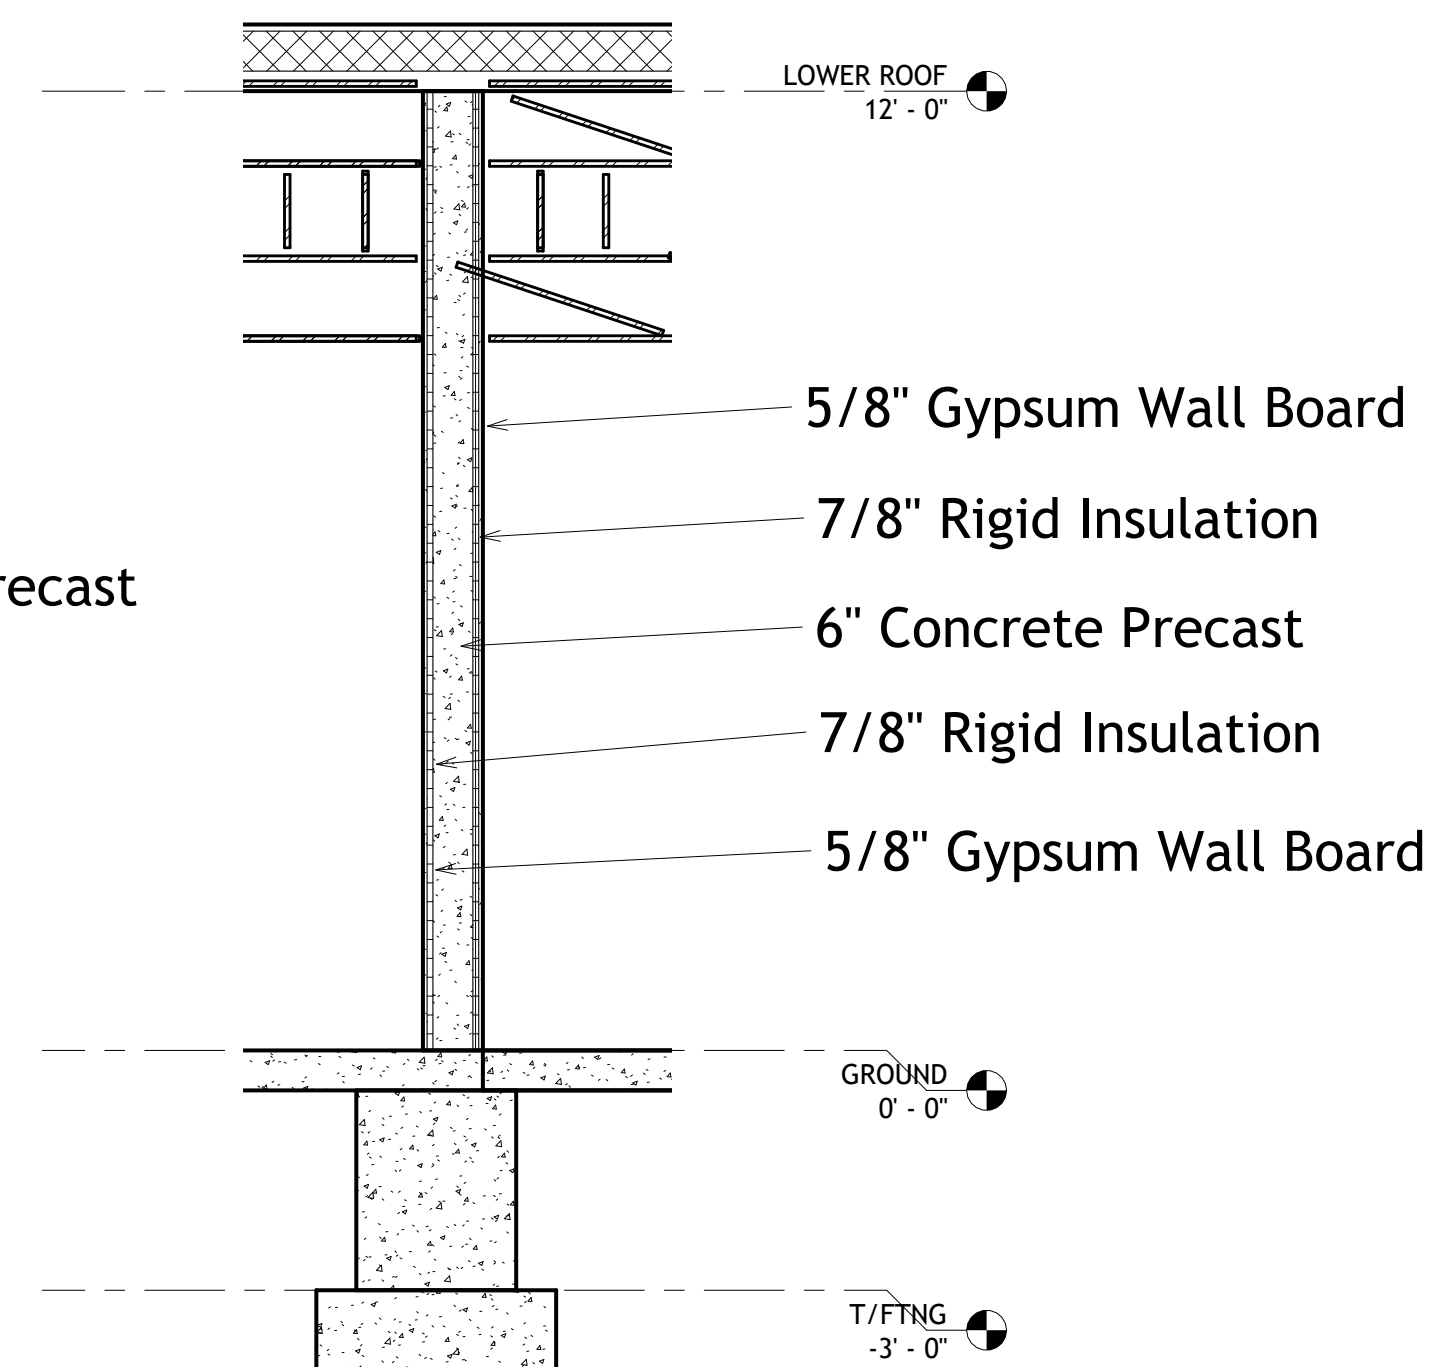

⑥ Wall Section I02
1/2" = 1'-0"

PROJECT:	CEE4850 SENIOR DESIGN
DATE :	05/08/2026
DRAWN BY:	SUMMIT STRUCTURAL STUDIO
REVISION:	

THE UNIVERSITY OF IOWA
CIVIL AND ENVIRONMENTAL ENGINEERING
 4105 SEAWANS CENTER FOR THE
 ENGINEERING ARTS AND SCIENCES
 103 S CAPITOL ST
 IOWA CITY, IOWA 52242
 PHONE: 319.335.5647
 FAX: 319.335.5660
 EMAIL: civil-hawks@iowa.edu

IOWA
 CIVIL & ENVIRONMENTAL
 ENGINEERING

EDUCATIONAL - NOT
 FOR CONSTRUCTION

PUBLIC EMERGENCY BUILDING

2525 BROADWAY ST
 GRANGER, IA, 50109

SHEET NAME
 ARCHITECTURAL
 WALL SECTIONS

SHEET NO.
A-501