





ROSS CERTIFIED SITE TRAIL DESIGN BONDURANT, IOWA

TOTAL PAGES: 18

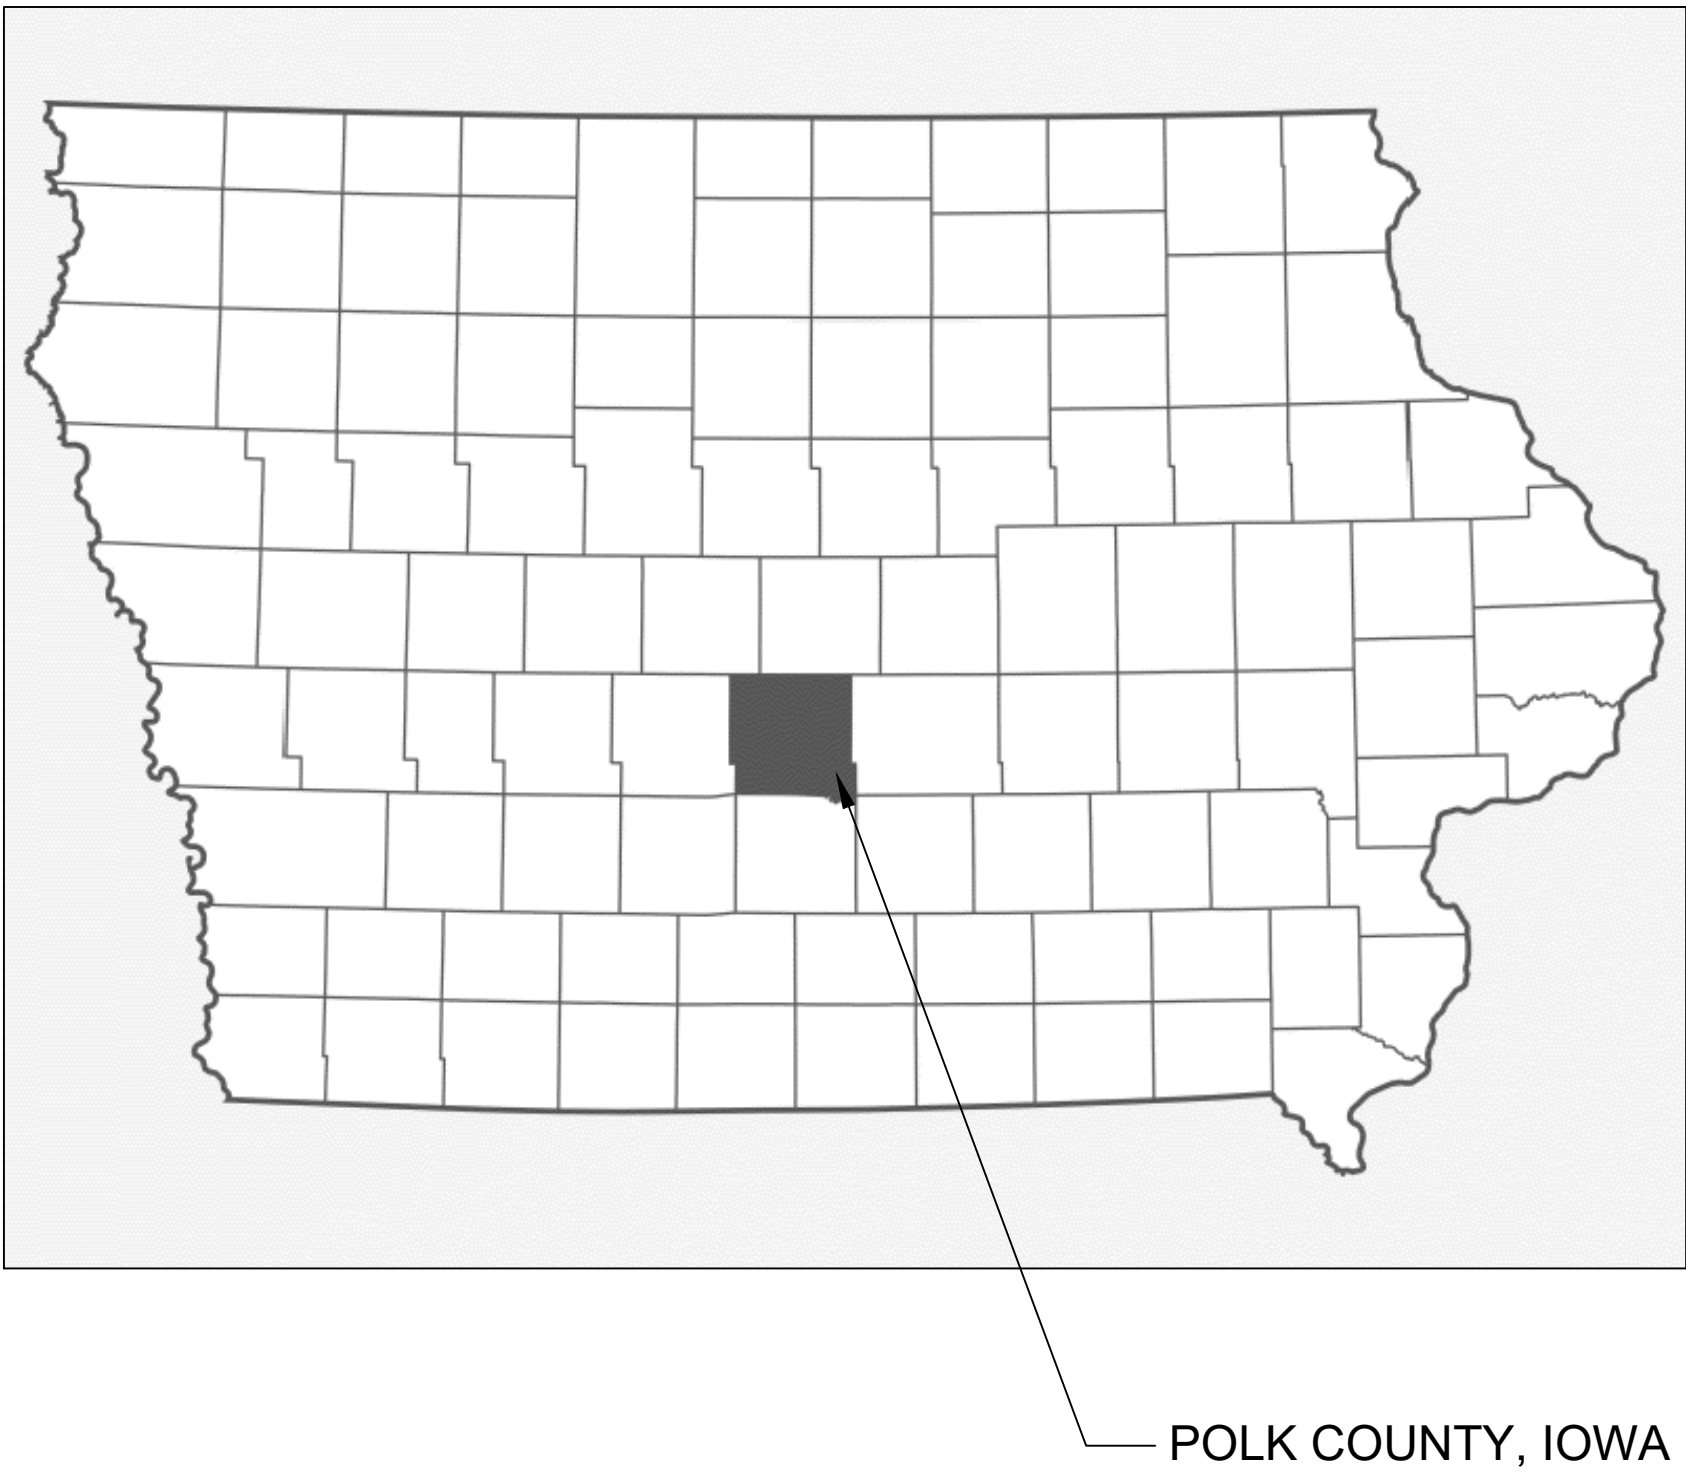

INDEX OF SHEETS	
NO.	DESCRIPTION
A. SHEETS	TITLE SHEETS
A.1.	TITLE SHEET
A.2.	OVERALL SITE PLAN AND REMOVALS
B. SHEETS	TYPICAL CROSS SECTIONS AND DETAILS
B.1.	TYPICAL SECTIONS
C. SHEETS	QUANTITIES AND GENERAL INFORMATION
C.1.	ESTIMATED PROJECT QUANTITIES
D. SHEETS	MAIN PLAN AND PROFILE SHEETS
D.1. - D.6.	TRAIL PLAN AND PROFILE
W. SHEETS	MAIN TRAIL CROSS SECTION SHEETS
W.1. - W.8.	MAIN TRAIL CROSS SECTIONS

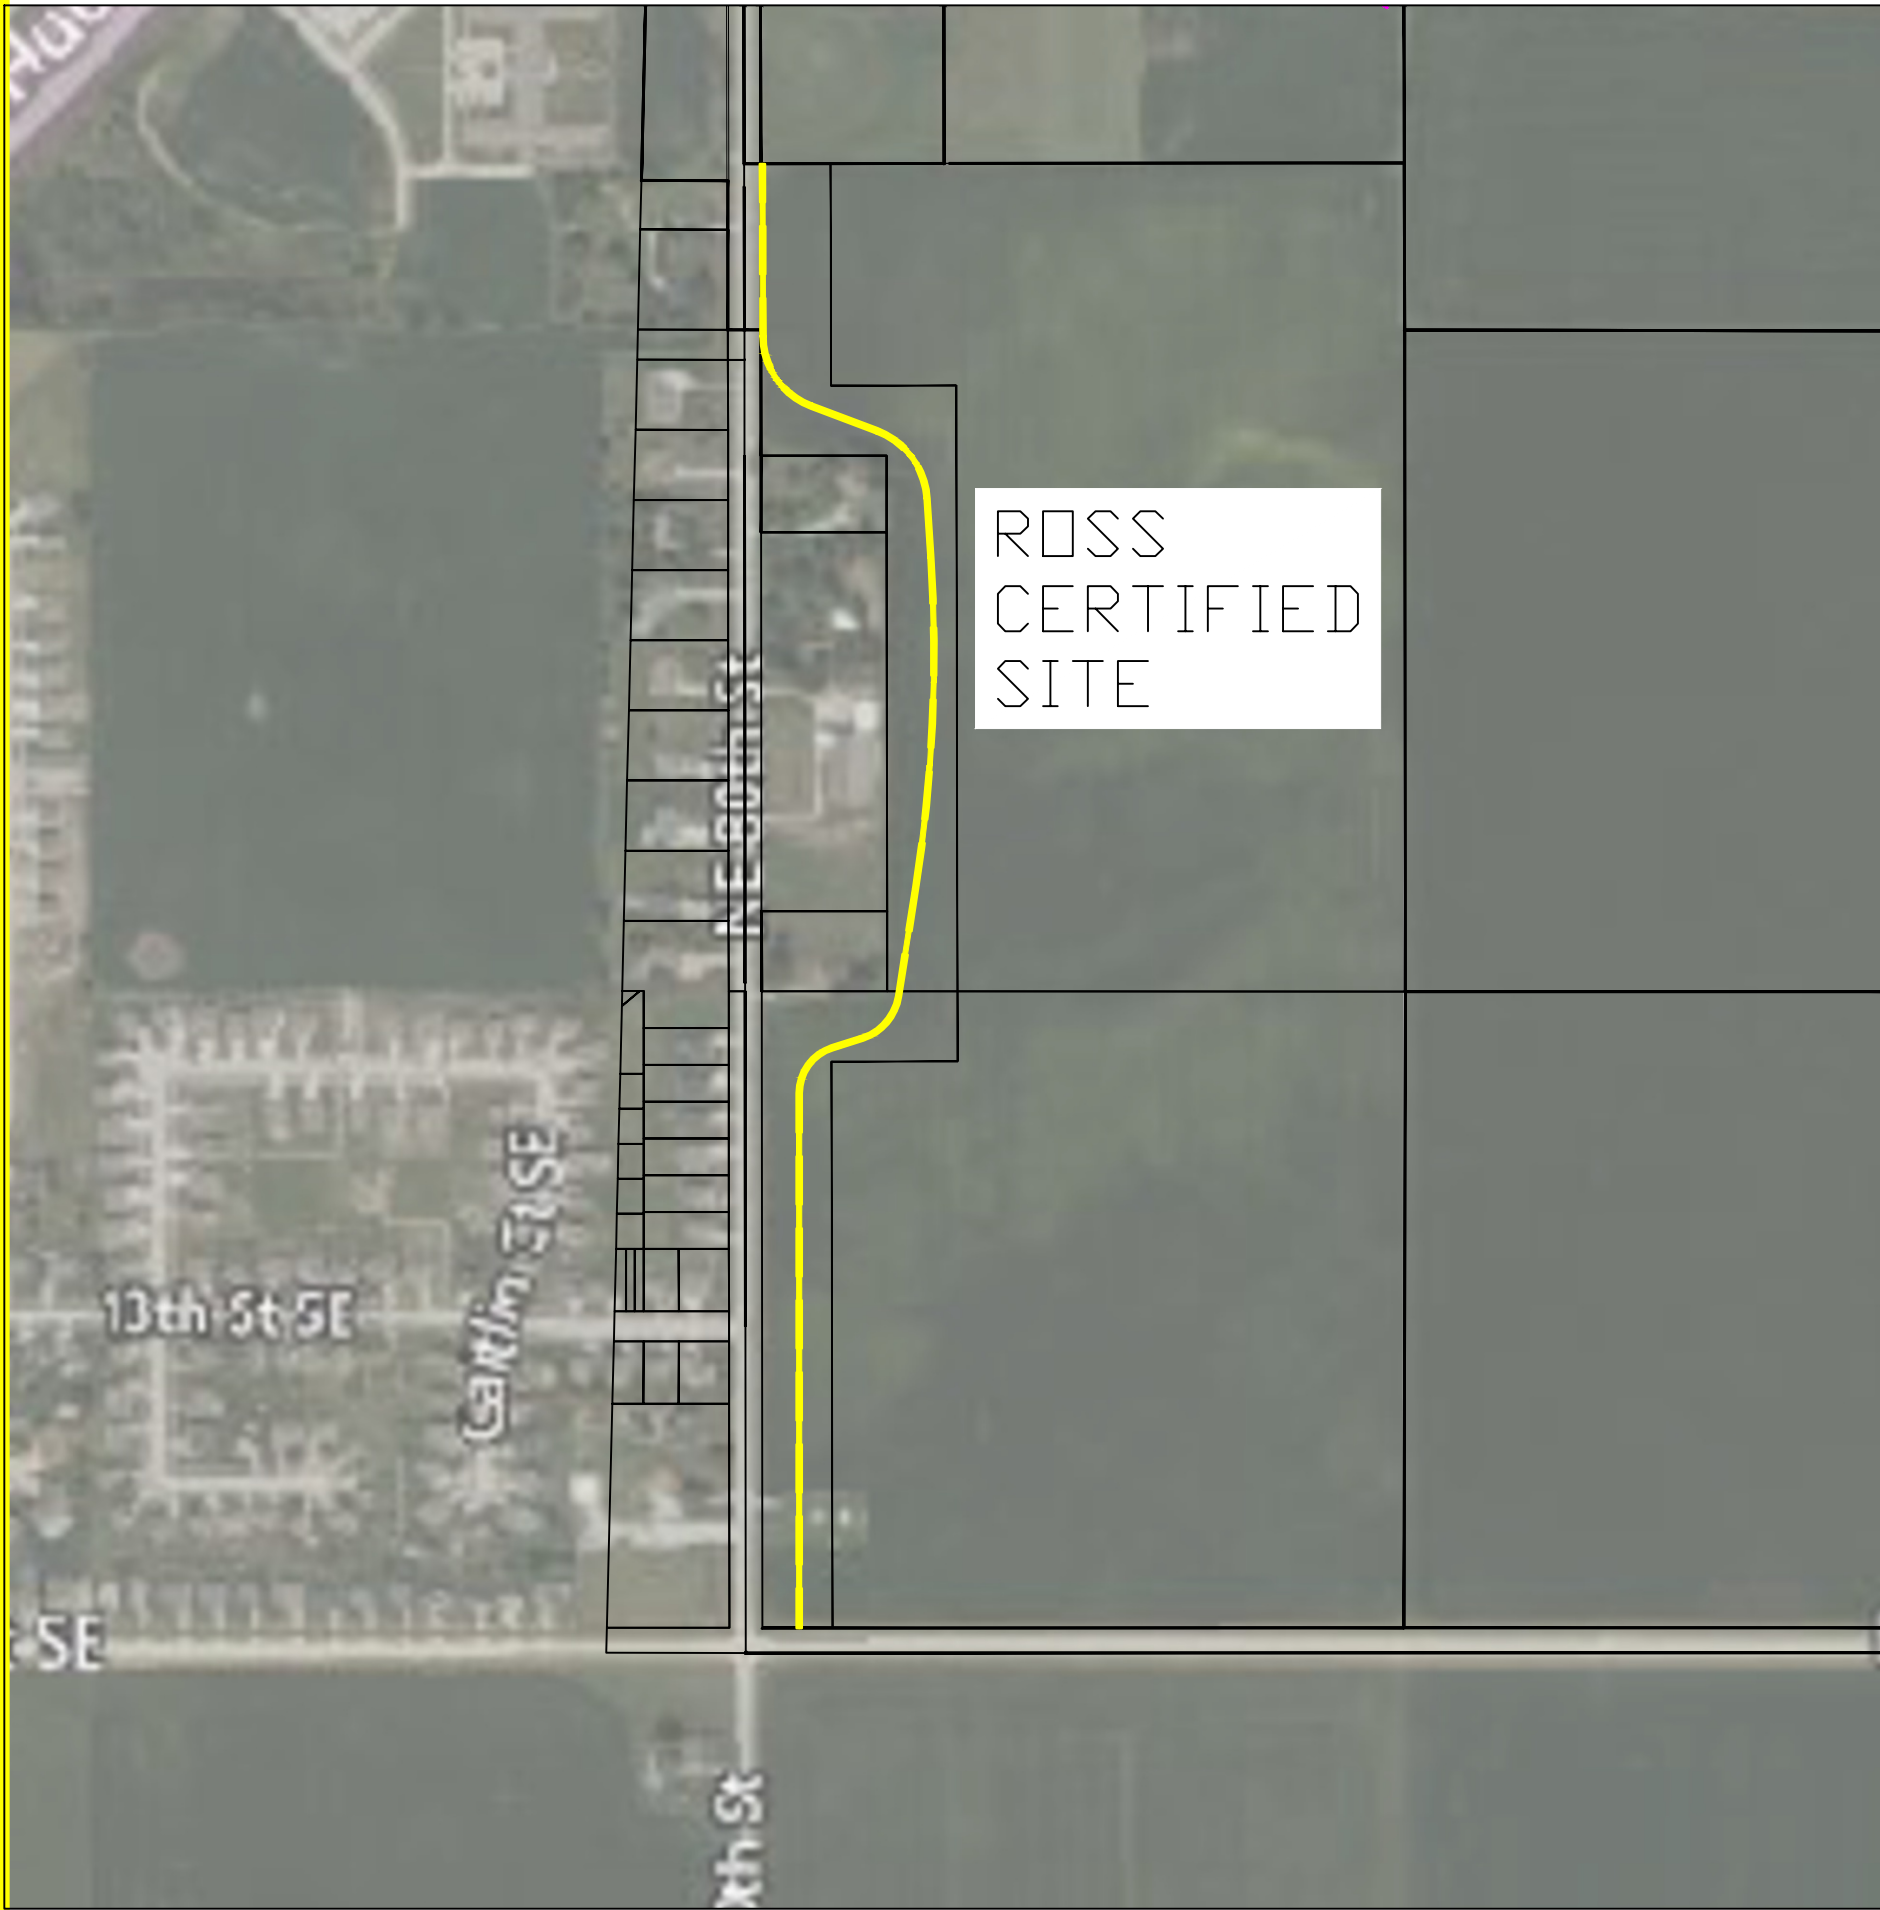

THE STATEWIDE URBAN DESIGN AND SPECIFICATIONS (SUDAS), 2025,
SHALL APPLY TO THE CONSTRUCTION OF THIS PROJECT

WHEN PUBLIC UTILITY FIXTURES ARE SHOWN AS EXISTING ON THE PLANS OR ENCOUNTERED WITHIN THE CONSTRUCTION AREA, IT SHALL BE THE RESPONSIBILITY OF THE CONTRACTOR TO NOTIFY THE OWNERS OF THOSE UTILITIES PRIOR TO THE BEGINNING OF ANY CONSTRUCTION. THE CONTRACTOR SHALL AFFORD ACCESS TO THESE FACILITIES FOR NECESSARY MODIFICATION OF SERVICES. UNDERGROUND FACILITIES, STRUCTURES AND UTILITIES HAVE BEEN PLOTTED FROM AVAILABLE SURVEYS AND RECORD, AND THEREFORE THEIR LOCATIONS MUST BE CONSIDERED APPROXIMATE ONLY. IT IS POSSIBLE THERE MAY BE OTHERS. THE EXISTENCE OF WHICH PRESENTLY NOT KNOWN OR SHOWN. IT IS THE CONTRACTOR'S RESPONSIBILITY TO DETERMINE THEIR EXISTENCE AND EXACT LOCATION AND TO AVOID DAMAGE THERETO. NO CLAIMS FOR ADDITIONAL COMPENSATION WILL BE ALLOWED TO THE CONTRACTOR FOR ANY INTERFERENCE OR DELAY CAUSED BY SUCH WORK.



PROJECT:	CEE: 4850
DATE :	5/8/2026
DRAWN BY:	CDL
REVISION:	

THE UNIVERSITY OF IOWA
CIVIL AND ENVIRONMENTAL ENGINEERING
4105 SEAMANS CENTER FOR THE
ENGINEERING ARTS AND SCIENCES
103 S CAPITOL ST
IOWA CITY, IOWA 52242
PHONE: 319.335.5647
FAX: 319.335.5660
EMAIL: civil-hawks@iowa.edu



EDUCATIONAL - NOT
FOR CONSTRUCTION

TRAIL DESIGN


ROSS CERTIFIED SITE
BONDURANT, IOWA

SHEET NAME

COVER
SHEET

SHEET NO.

A.1

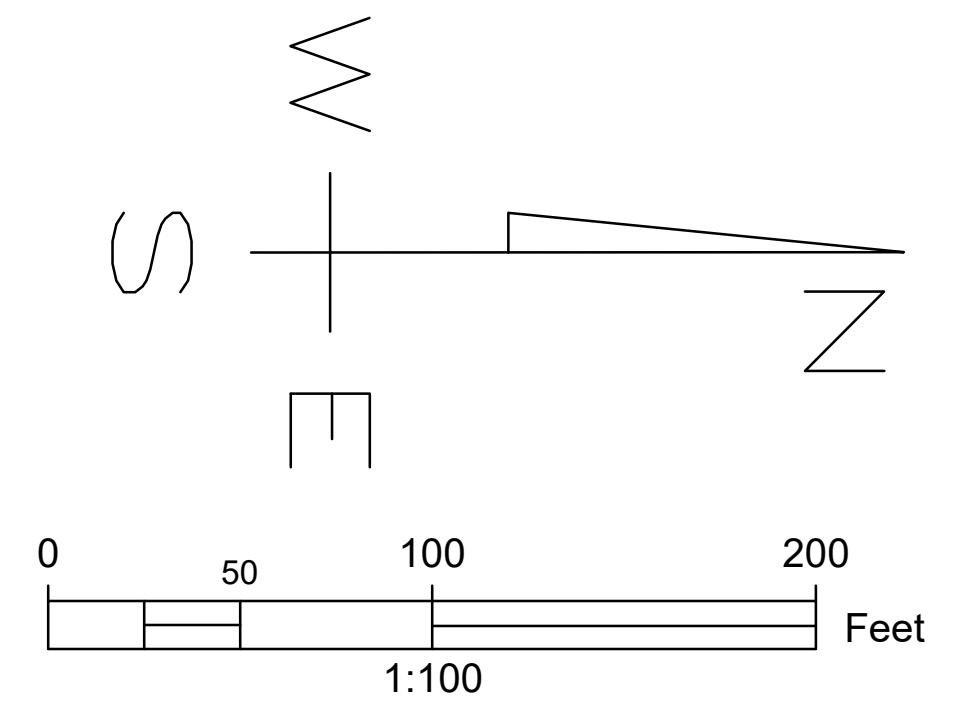

PROJECT:	CEE: 4630
DATE :	5/8/2026
DRAWN BY:	CDL
REVISION:	

CIVIL AND ENVIRONMENTAL ENGINEERING
4105 SEAMANS CENTER FOR THE
ENGINEERING ARTS AND SCIENCES
103 S CAPITOL ST
IOWA CITY, IOWA 52242
PHONE: 319.335.5647
FAX: 319.335.5660
EMAIL: civil-hawks@uiowa.edu



EDUCATIONAL - NOT
FOR CONSTRUCTION

TRAIL DESIGN


ROSS CERTIFIED SITE
BONDURANT, IOWA

SHEET NAME

SITE PLAN AND REMOVALS

SHEET NO.


A.2

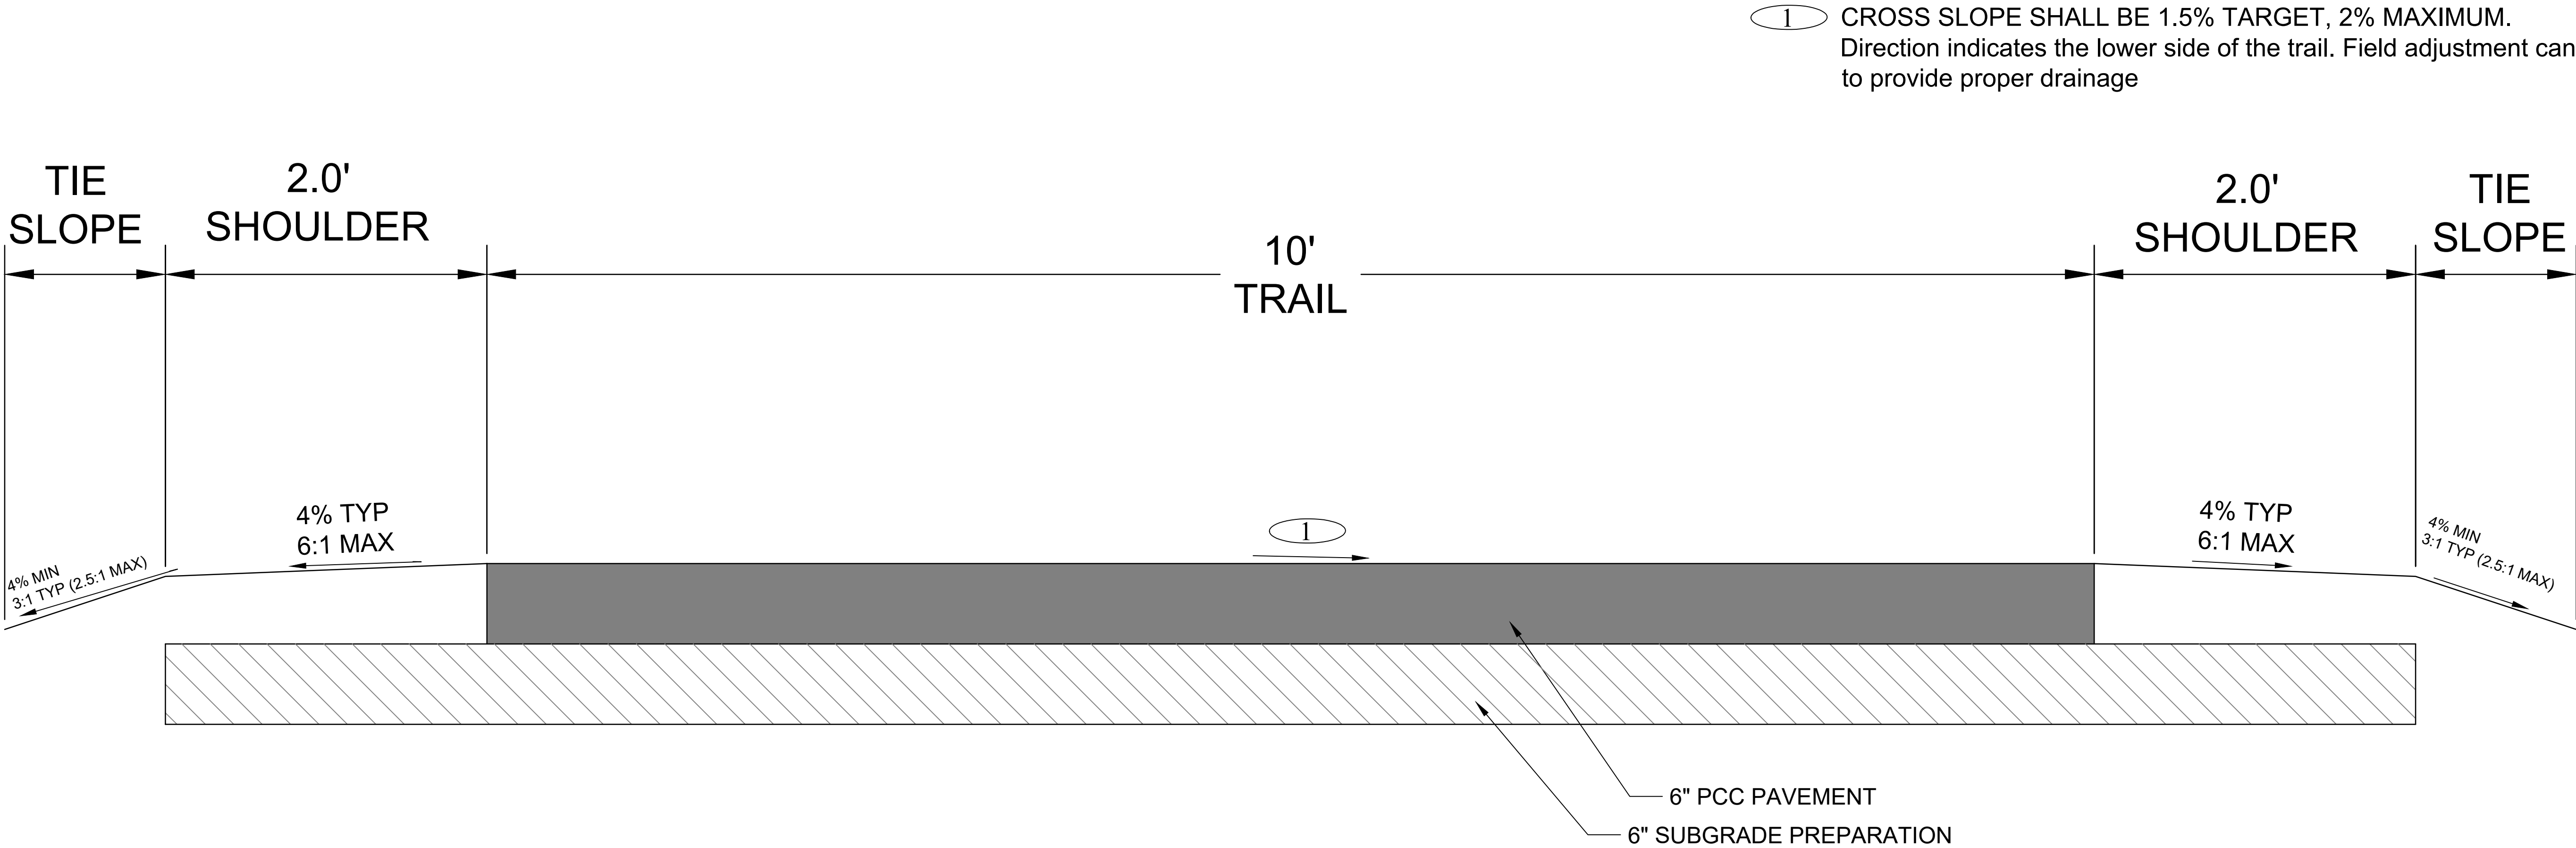

TYPICAL CROSS SECTION - PCC TRAIL

PROJECT:	CEE: 4850
DATE :	5/8/2026
DRAWN BY:	CDL
REVISION:	

THE UNIVERSITY OF IOWA
CIVIL AND ENVIRONMENTAL ENGINEERING
4105 SEAMANS CENTER FOR THE
ENGINEERING ARTS AND SCIENCES
103 S CAPITOL ST
IOWA CITY, IOWA 52242
PHONE: 319.335.5647
FAX: 319.335.5660
EMAIL: civil-hawks@iowa.edu

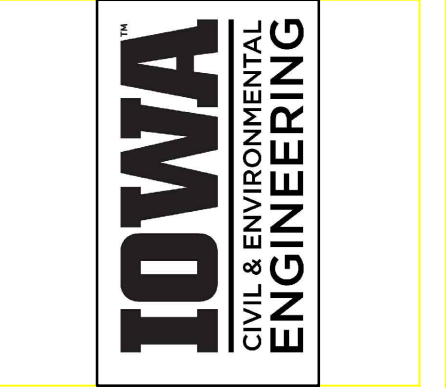

EDUCATIONAL - NOT
FOR CONSTRUCTION

TRAIL DESIGN

ROSS CERTIFIED SITE
BONDURANT, IOWA


SHEET NAME
TYPICAL
TRAIL SECTIONS

SHEET NO.
B.1

Estimated Project Quantities				
Item No.	Item Code	Item	Unit	Total
1	2010-B	CLEARING AND GRUBBING	AC	1.5
2	2010-E	EXCAVATION - CLASS 10	CY	1825
3	2010-J	GRANULAR SUBBASE	SY	5000
4	7030-C	SHARED USE PATH, 6" PCC	SY	3575
5	9040-A-1	SWPPP PREPARATION	LS	1
6	9040-A-2	SWPPP MANAGEMENT	LS	1
7	2010-D-1	TOPOSOIL, ON-SITE	CY	565
8	9010-B	PRAIRIE SEEDING MIX	AC	0.7
9	SPECIAL	OAK/LINDEN TREES	EA	64
10	11020-A	MOBILIZATION	LS	1
11	11050-A	CONCRETE WASHOUT	LS	1

PROJECT:	CEE: 4850
DATE :	5/8/2026
DRAWN BY:	CDL
REVISION:	

THE UNIVERSITY OF IOWA
CIVIL AND ENVIRONMENTAL ENGINEERING
4105 SEAMANS CENTER FOR THE
ENGINEERING ARTS AND SCIENCES
103 S CAPITOL ST
IOWA CITY, IOWA 52242
PHONE: 319.335.5647
FAX: 319.335.5660
EMAIL: civil-hawks@iowa.edu

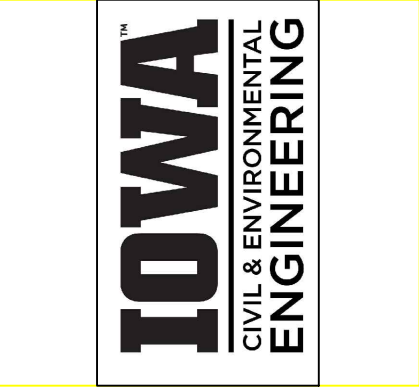

EDUCATIONAL - NOT
FOR CONSTRUCTION

TRAIL DESIGN



ROSS CERTIFIED SITE
BONDURANT, IOWA

SHEET NAME

PROJECT
QUANTITIES

SHEET NO.

C.1

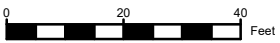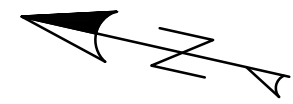

PROJECT:	CEE: 4850
DATE :	5/8/2026
DRAWN BY:	CDL
REVISION:	

THE UNIVERSITY OF IOWA
CIVIL AND ENVIRONMENTAL ENGINEERING

4105 SEAMANS CENTER FOR THE
ENGINEERING ARTS AND SCIENCES
103 S CAPITOL ST
IOWA CITY, IOWA 52242
PHONE: 319.335.5647
FAX: 319.335.5660
EMAIL: civil-hawks@iowa.edu

EDUCATIONAL - NOT
FOR CONSTRUCTION

TRAIL DESIGN

ROSS CERTIFIED SITE
BONDURANT, IOWA


SHEET NAME


TRAIL PLAN
AND PROFILE

SHEET NO.

D.1

Trail CL PROFILE

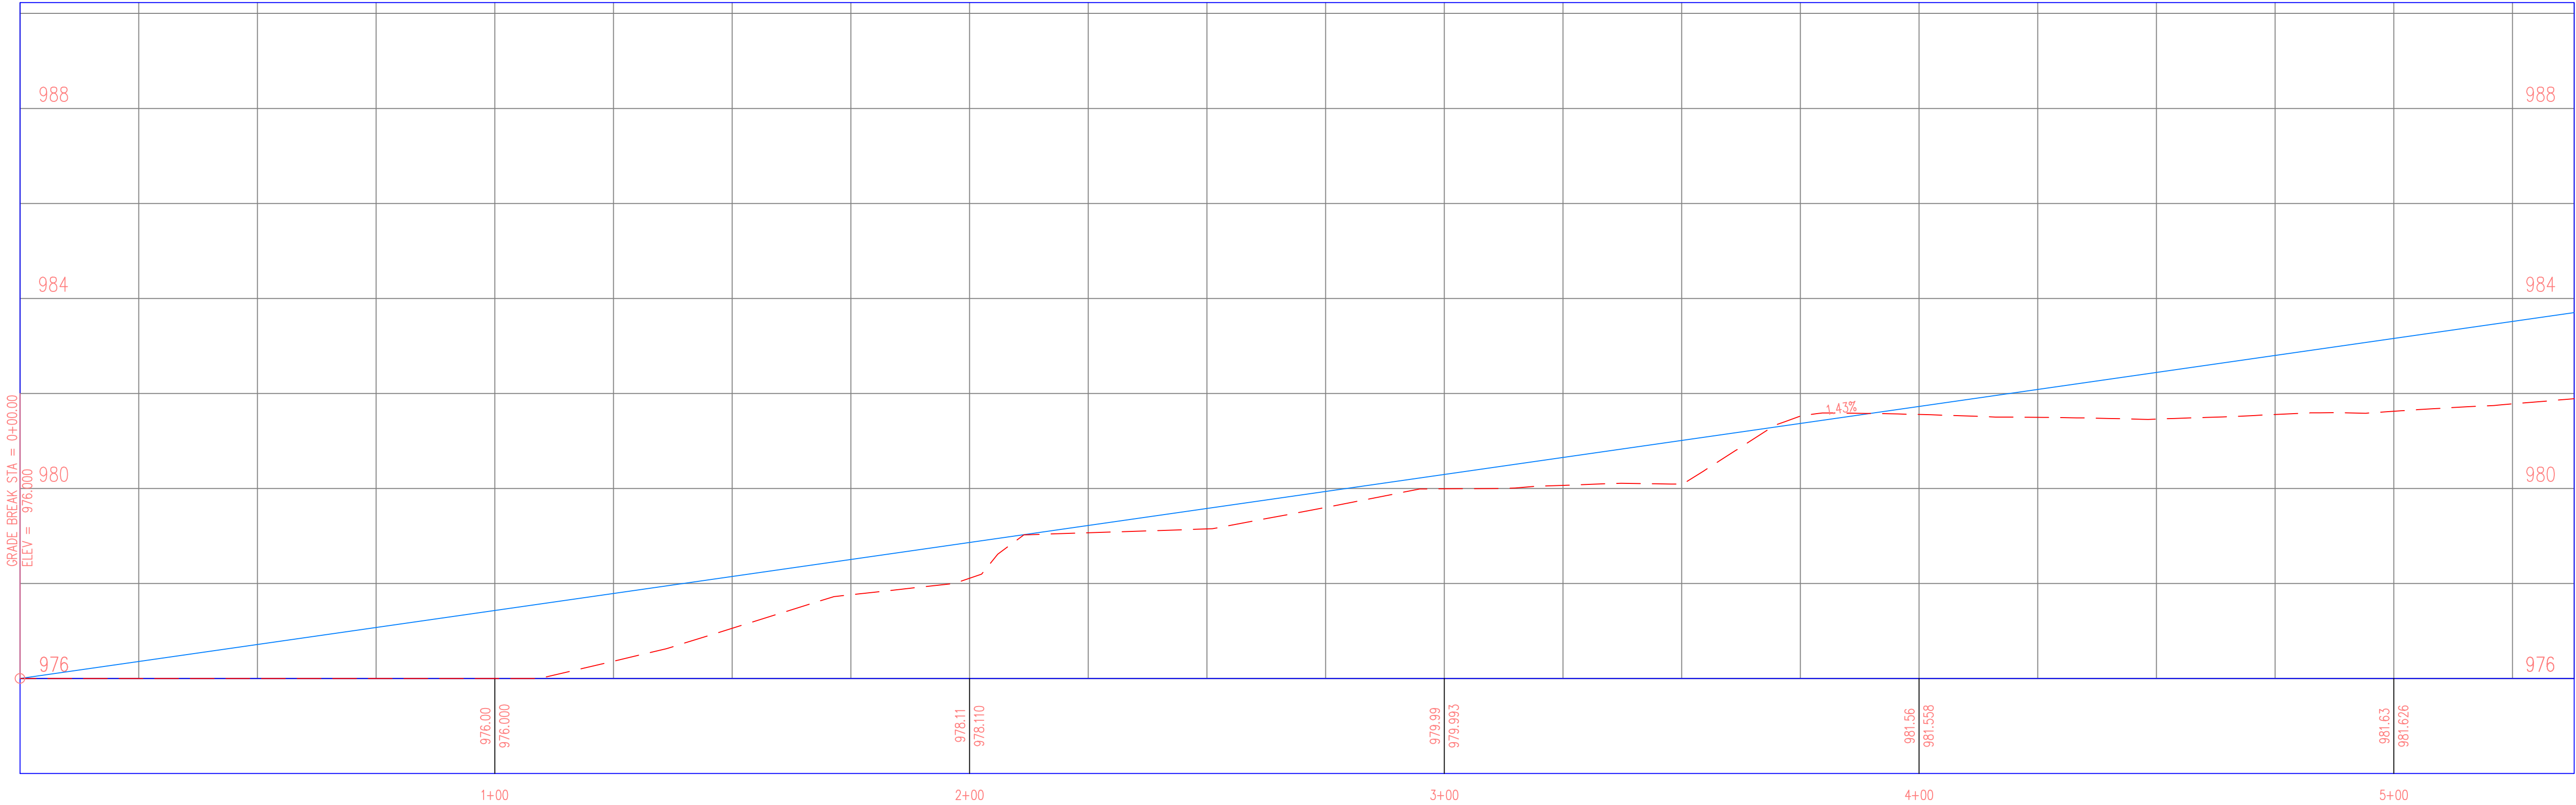

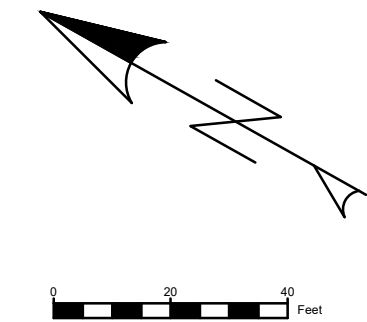

THE UNIVERSITY OF IOWA
CIVIL AND ENVIRONMENTAL ENGINEERING
4105 SEAMANS CENTER FOR THE
ENGINEERING ARTS AND SCIENCES
103 S CAPITOL ST
IOWA CITY, IOWA 52242
PHONE: 319.335.5647
FAX: 319.335.5660
EMAIL: civil-hawks@iowa.edu

PROJECT: CEE: 4850
DATE : 5/8/2026
DRAWN BY: CDL
REVISION:

EDUCATIONAL - NOT
FOR CONSTRUCTION

TRAIL DESIGN


ROSS CERTIFIED SITE
BONDURANT, IOWA


SHEET NAME

TRAIL PLAN
AND PROFILE

SHEET NO.

D.2

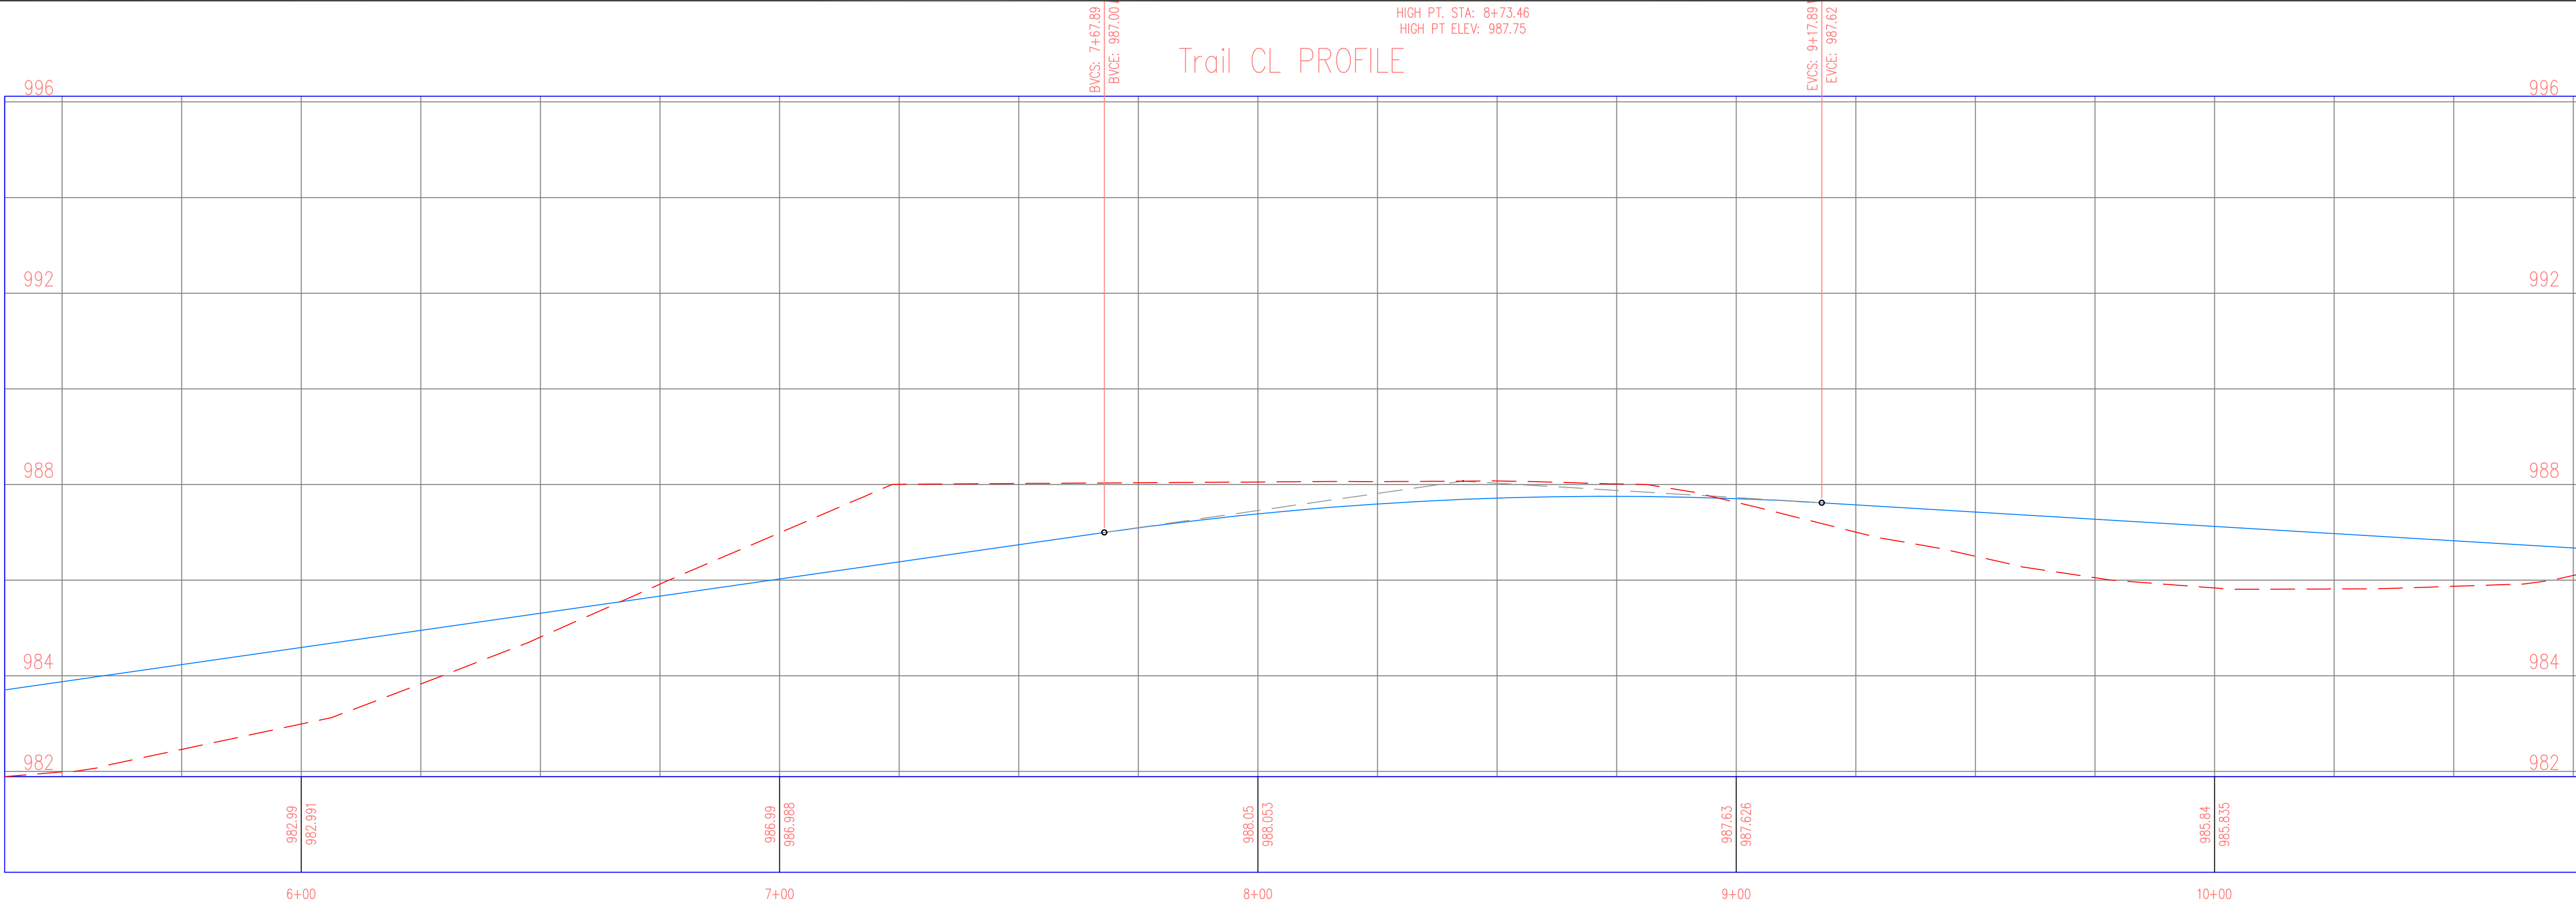

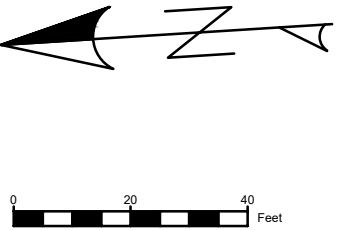

PROJECT:	CEE: 4850
DATE :	5/8/2026
DRAWN BY:	CDL
REVISION:	

THE UNIVERSITY OF IOWA
CIVIL AND ENVIRONMENTAL ENGINEERING
4105 SEAMANS CENTER FOR THE
ENGINEERING ARTS AND SCIENCES
103 S CAPITOL ST
IOWA CITY, IOWA 52242
PHONE: 319.335.5647
FAX: 319.335.5660
EMAIL: civil-hawks@iowa.edu

EDUCATIONAL - NOT
FOR CONSTRUCTION

TRAIL DESIGN

ROSS CERTIFIED SITE
BONDURANT, IOWA


SHEET NAME


TRAIL PLAN
AND PROFILE

SHEET NO.

D.3

Trail CL PROFILE

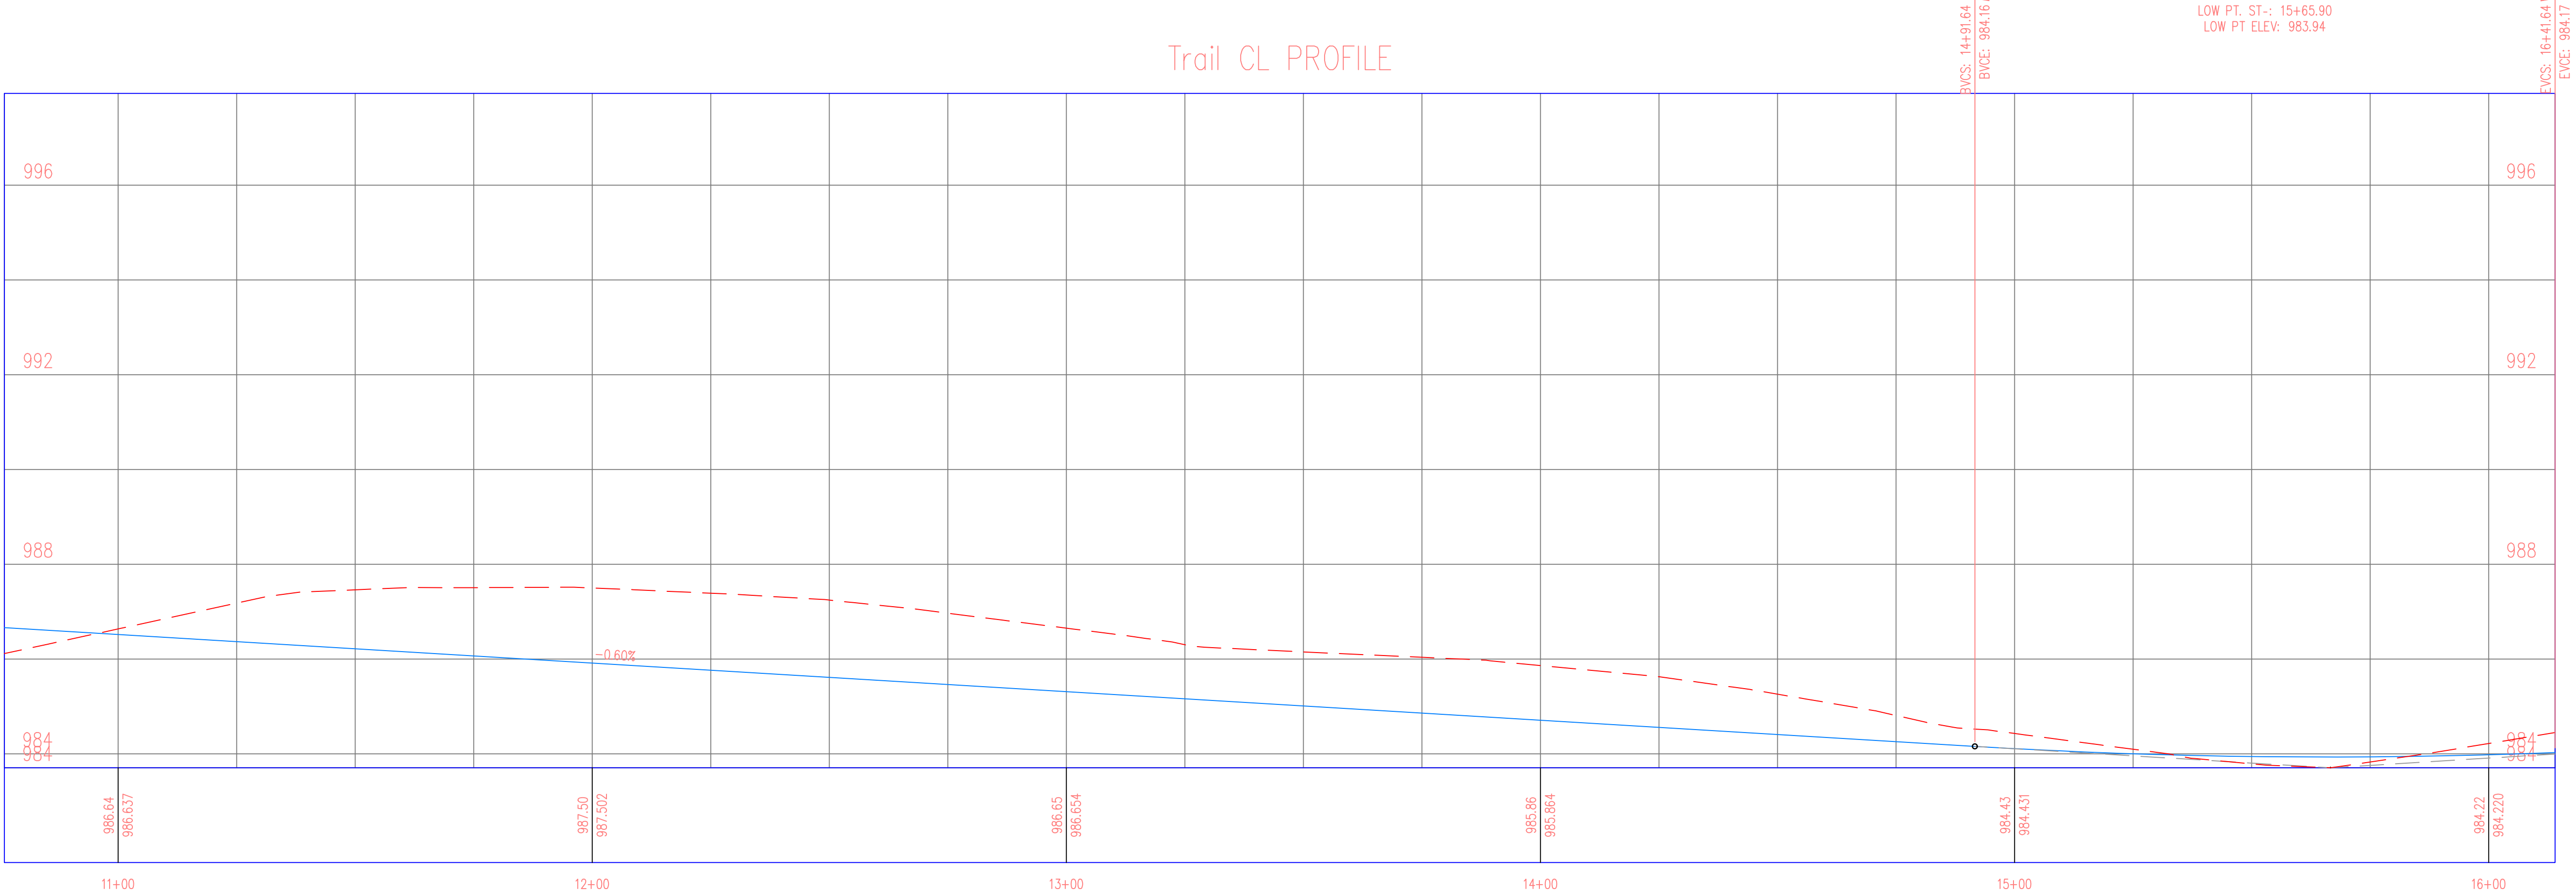

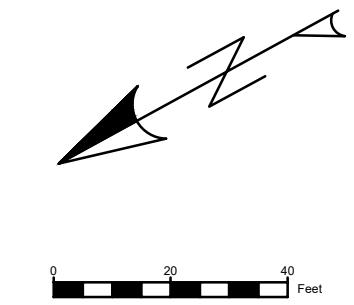

PROJECT:	CEE: 4850
DATE :	5/8/2026
DRAWN BY:	CDL
REVISION:	

THE UNIVERSITY OF IOWA
CIVIL AND ENVIRONMENTAL ENGINEERING
4105 SEAMANS CENTER FOR THE
ENGINEERING ARTS AND SCIENCES
103 S CAPITOL ST
IOWA CITY, IOWA 52242
PHONE: 319.335.5647
FAX: 319.335.5660
EMAIL: civil-hawks@iowa.edu

EDUCATIONAL - NOT
FOR CONSTRUCTION

TRAIL DESIGN


ROSS CERTIFIED SITE
BONDURANT, IOWA


SHEET NAME

TRAIL PLAN
AND PROFILE

SHEET NO.

D.4

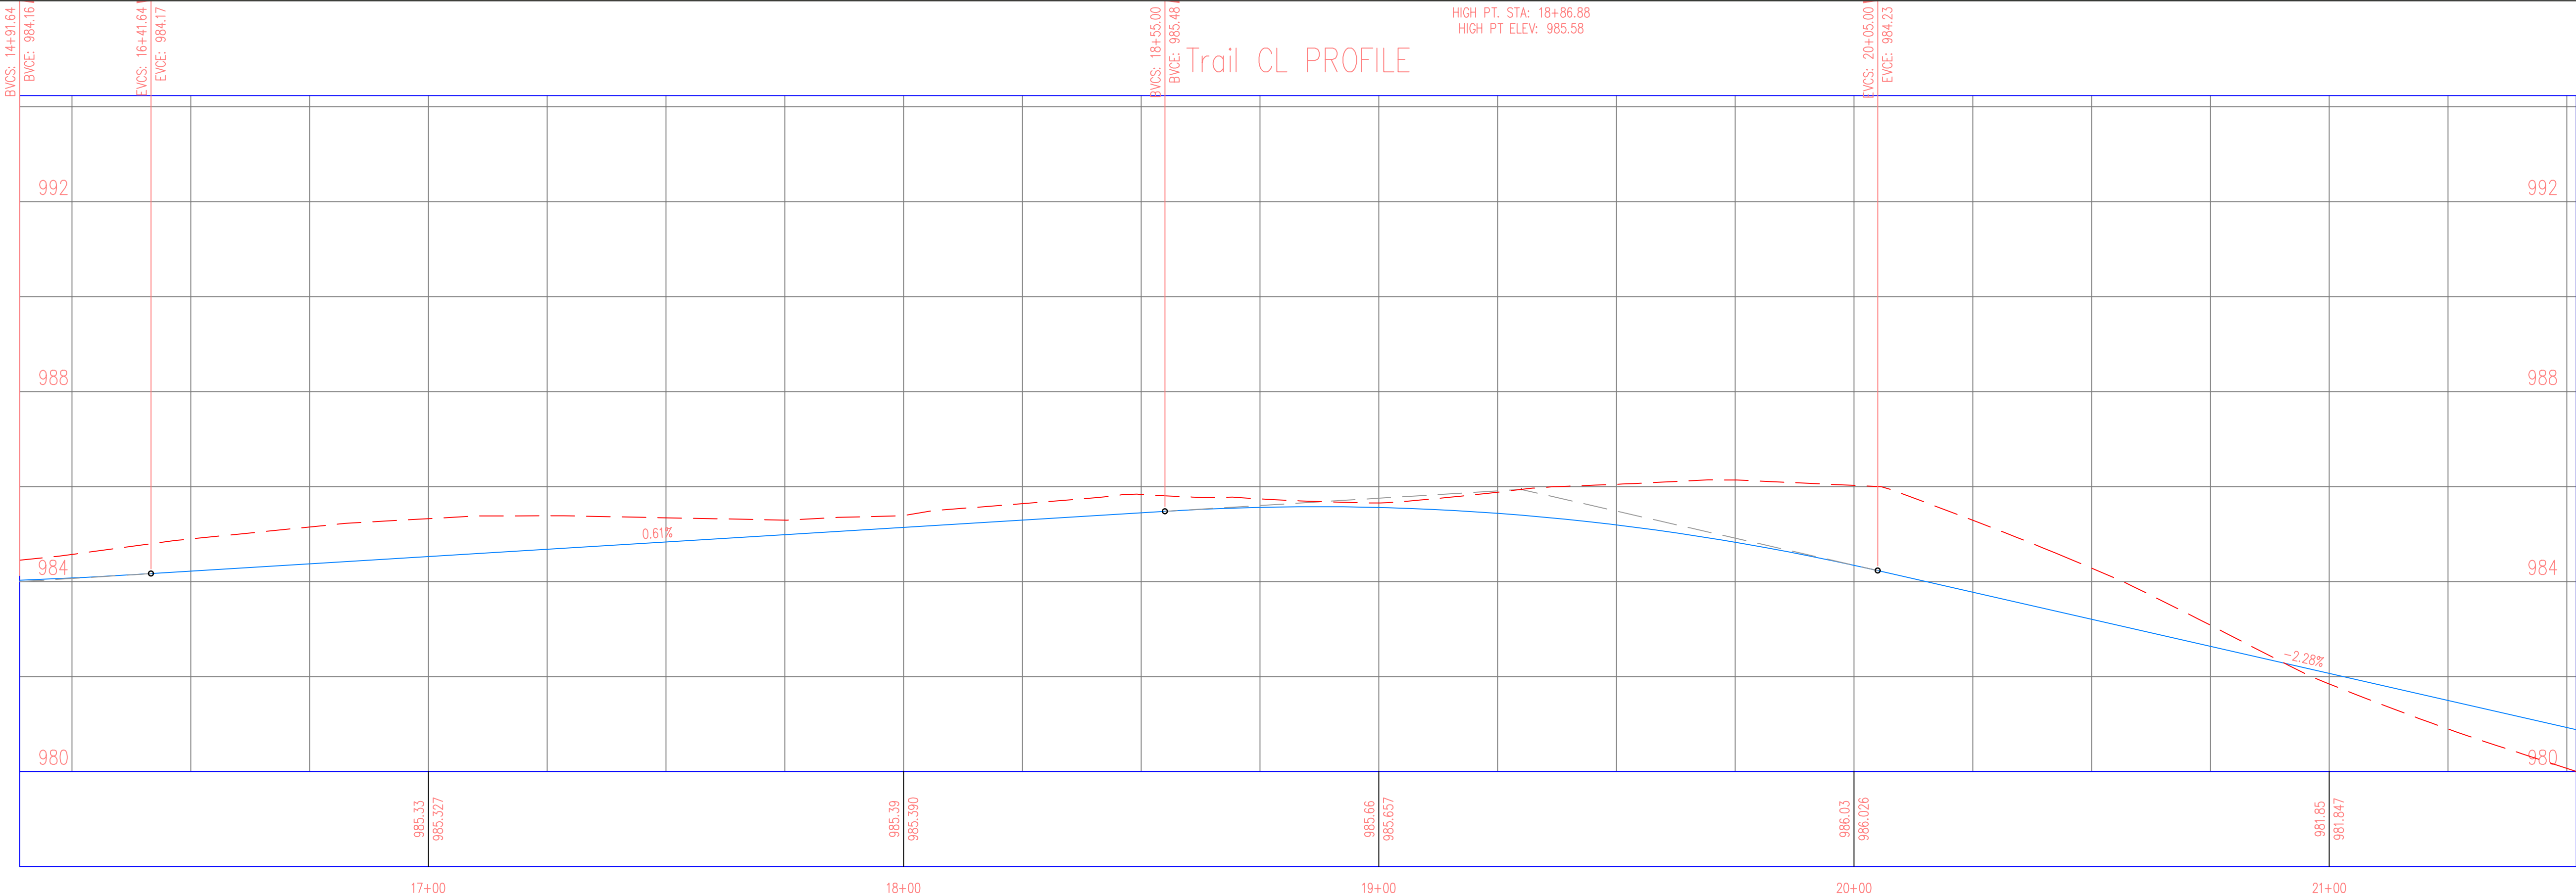

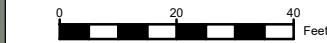

PROJECT:	CEE: 4850
DATE :	5/8/2026
DRAWN BY:	CDL
REVISION:	

THE UNIVERSITY OF IOWA

CIVIL AND ENVIRONMENTAL ENGINEERING

4105 SEAMANS CENTER FOR THE
ENGINEERING ARTS AND SCIENCES
103 S CAPITOL ST
IOWA CITY, IOWA 52242
PHONE: 319.335.5647
FAX: 319.335.5660
EMAIL: civil-hawks@iowa.edu

EDUCATIONAL - NOT
FOR CONSTRUCTION

TRAIL DESIGN


ROSS CERTIFIED SITE
BONDURANT, IOWA



SHEET NAME

TRAIL PLAN
AND PROFILE

SHEET NO.

D.5

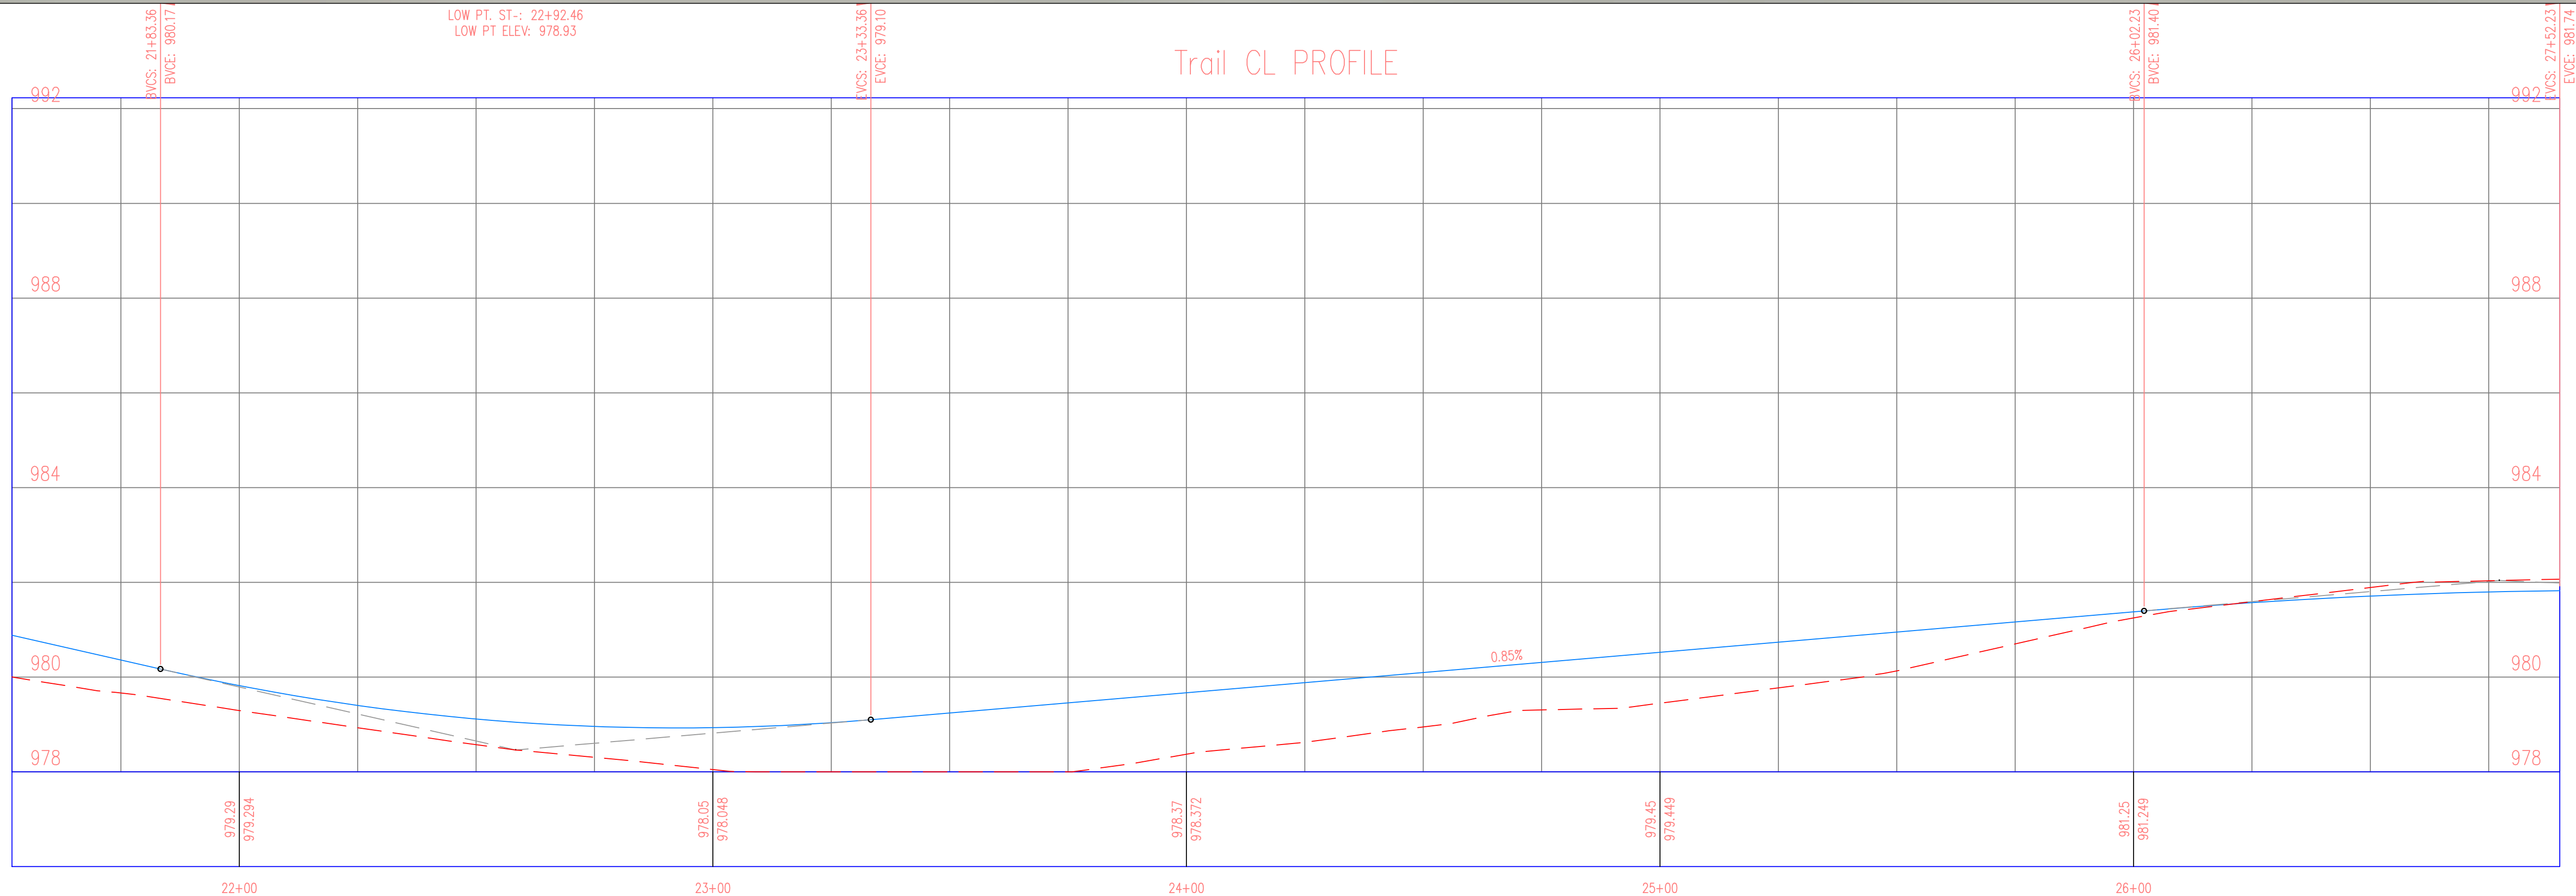

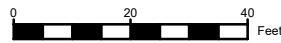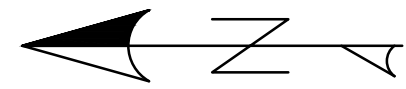

PROJECT:CEE: 4850

DATE :5/8/2026

DRAWN BY:CDL

REVISION:

THE UNIVERSITY OF IOWA

CIVIL AND ENVIRONMENTAL ENGINEERING

4105 SEAMANS CENTER FOR THE
ENGINEERING ARTS AND SCIENCES
103 S CAPITOL ST
IOWA CITY, IOWA 52242
PHONE: 319.335.5647
FAX: 319.335.5660
EMAIL: civil-hawks@iowa.edu

EDUCATIONAL - NOT
FOR CONSTRUCTION

TRAIL DESIGN

ROSS CERTIFIED SITE
BONDURANT, IOWA


SHEET NAME


TRAIL PLAN
AND PROFILE

SHEET NO.

D.6

Trail CL PROFILE

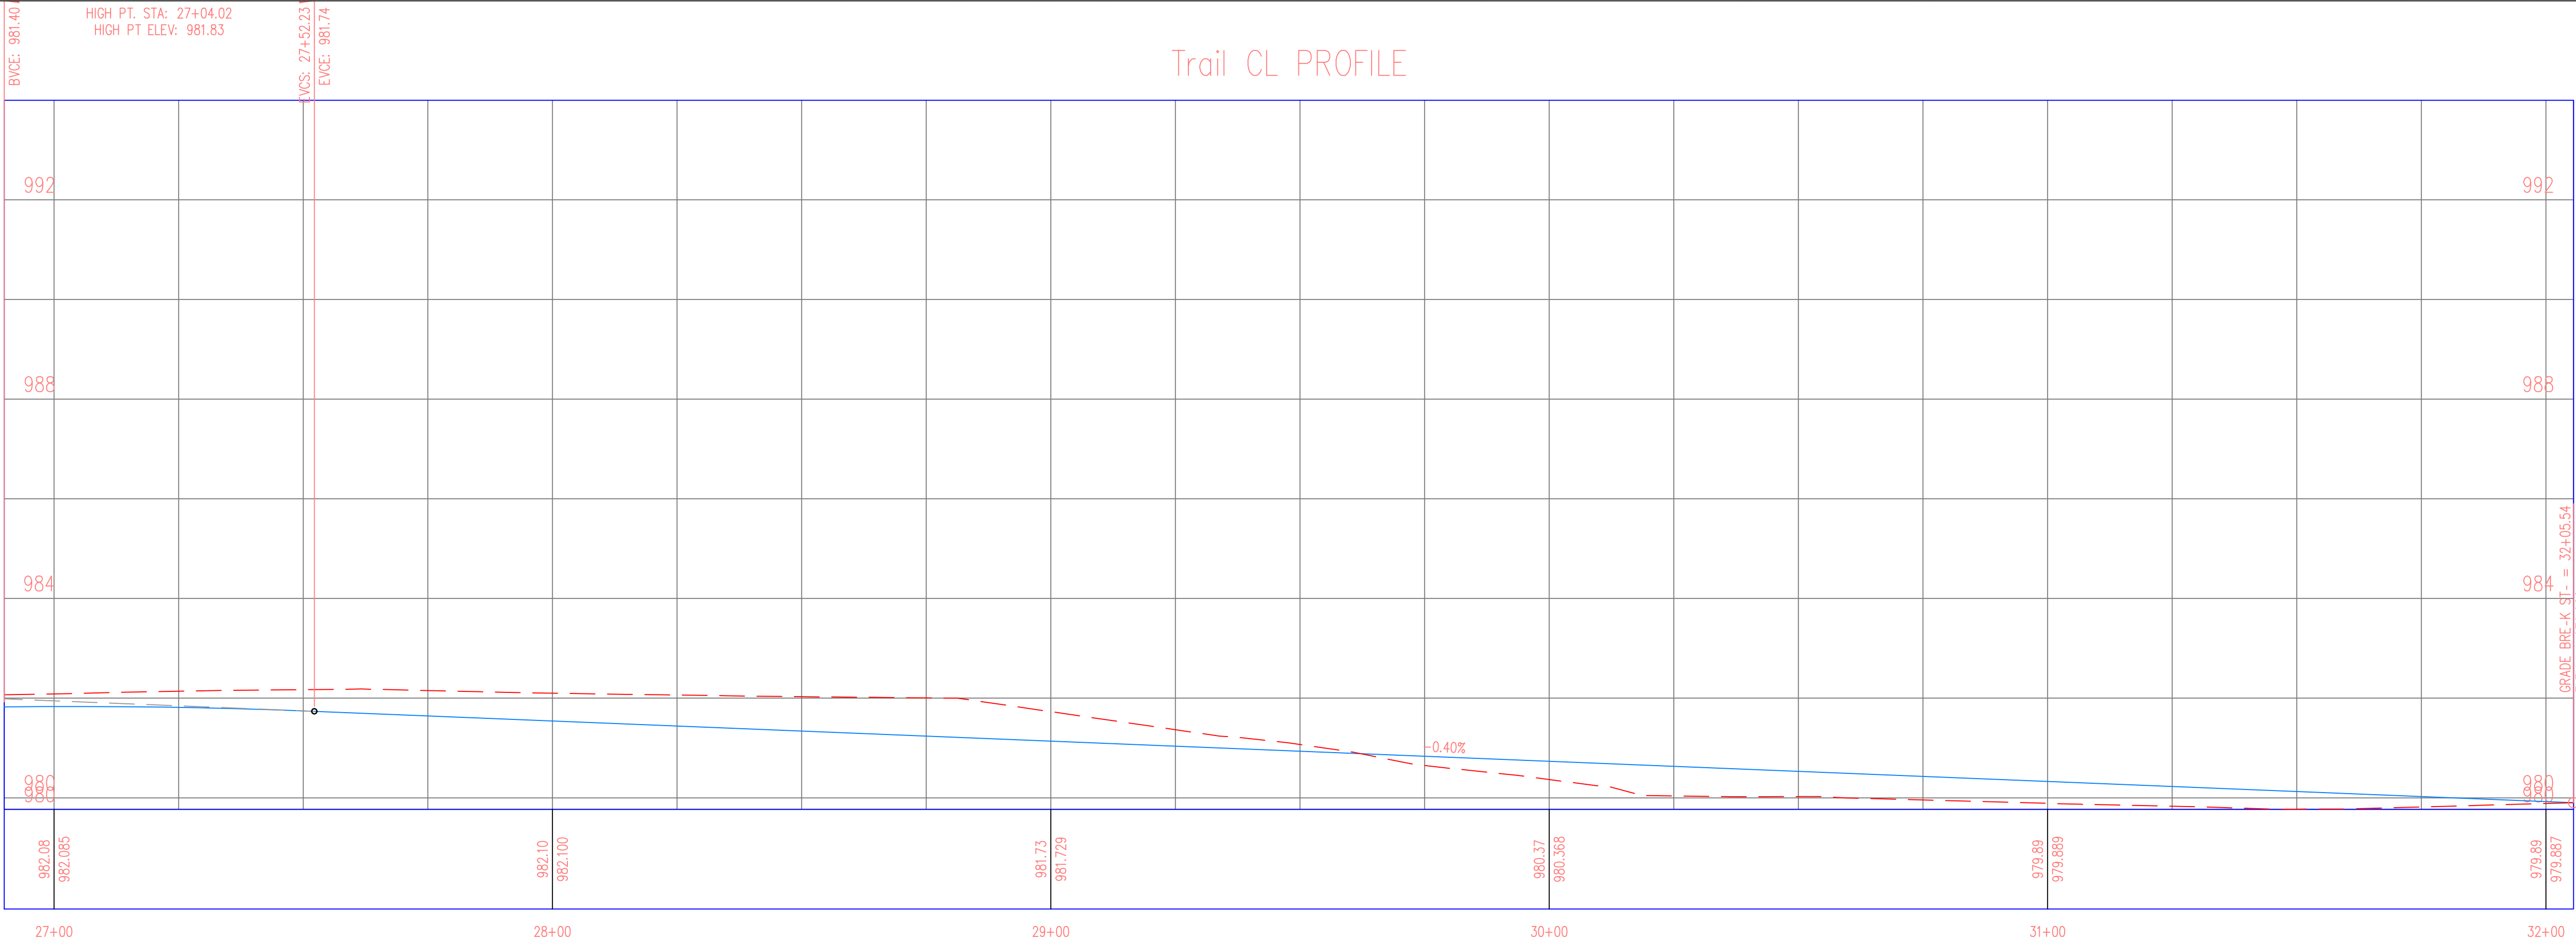

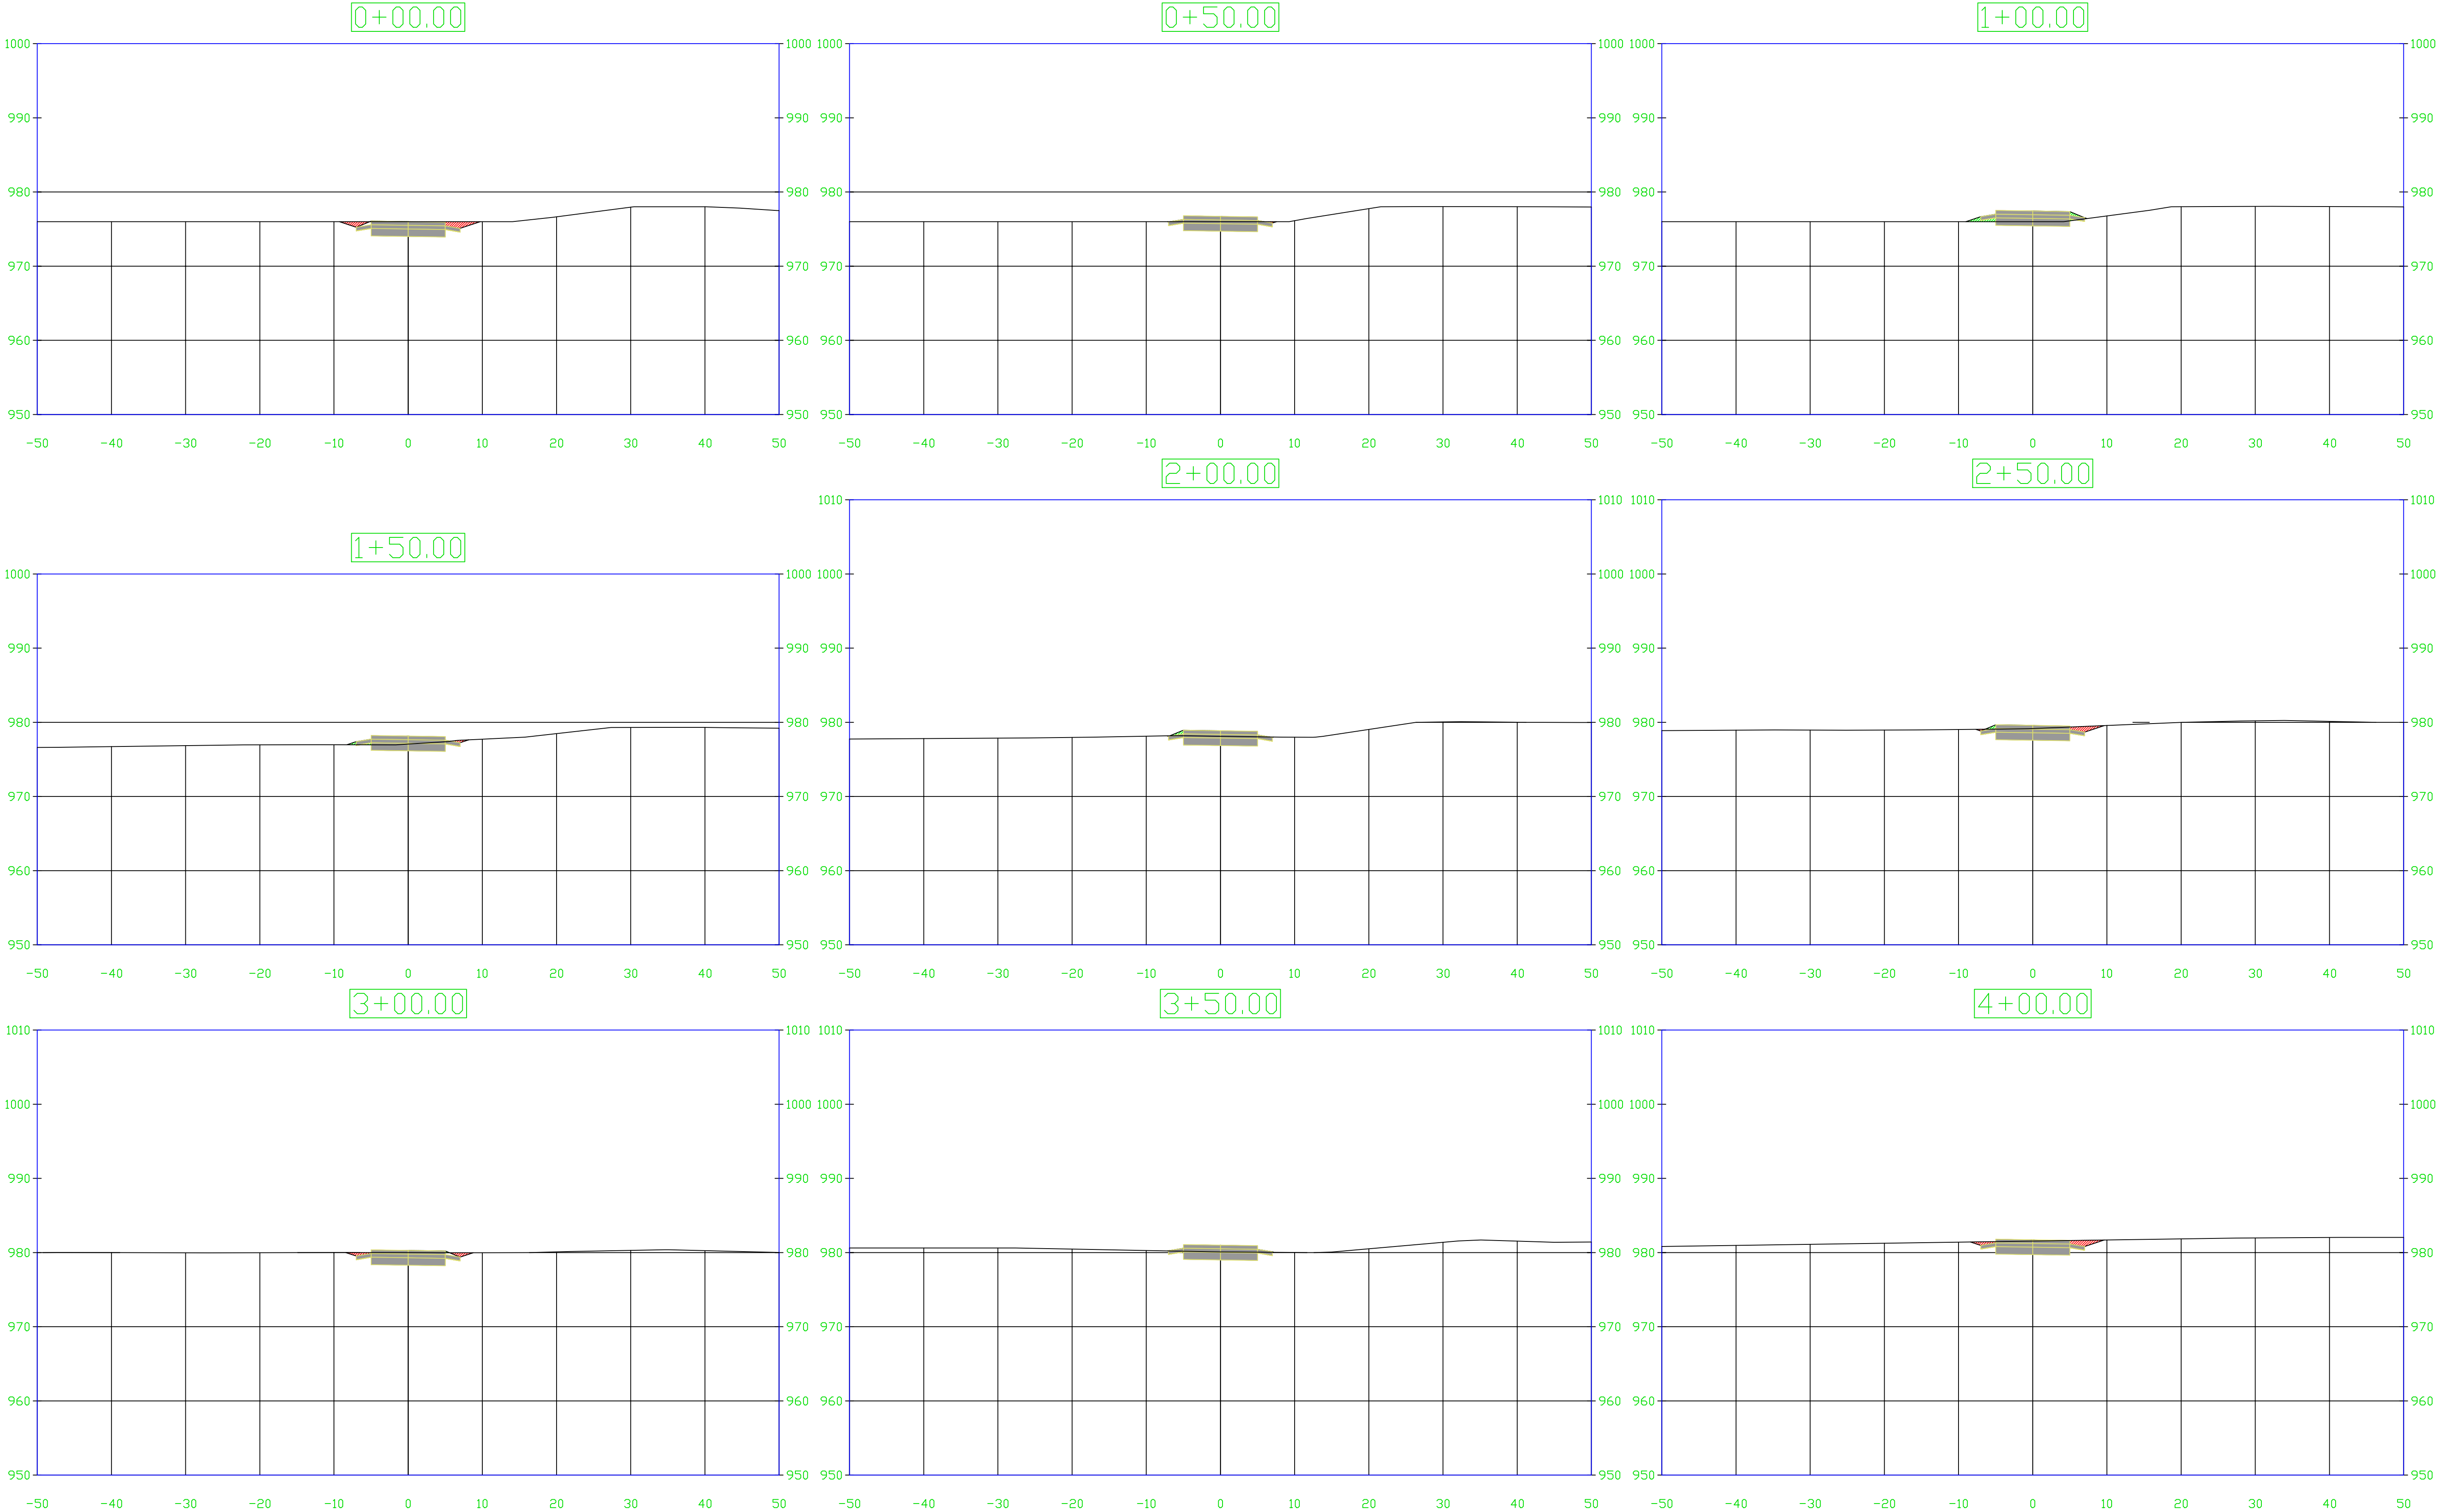

PROJECT:	CEE: 4850
DATE :	5/8/2026
DRAWN BY:	CDL
REVISION:	

THE UNIVERSITY OF IOWA

CIVIL AND ENVIRONMENTAL ENGINEERING

4105 SEAMANS CENTER FOR THE
ENGINEERING ARTS AND SCIENCES


103 S CAPITOL ST

IOWA CITY, IOWA 52242

PHONE: 319.335.5647

FAX: 319.335.5660

EMAIL: civil-hawks@iowa.edu

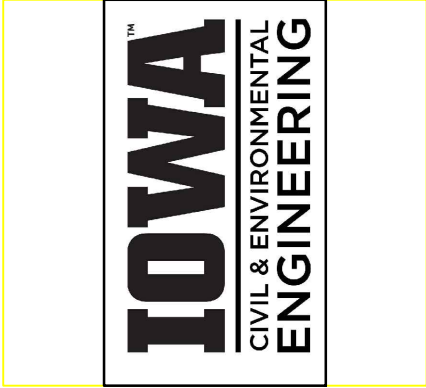

EDUCATIONAL - NOT
FOR CONSTRUCTION

TRAIL DESIGN


ROSS CERTIFIED SITE
BONDURANT, IOWA

SHEET NAME

MAIN TRAIL
CROSS SECTIONS

SHEET NO.

W.1

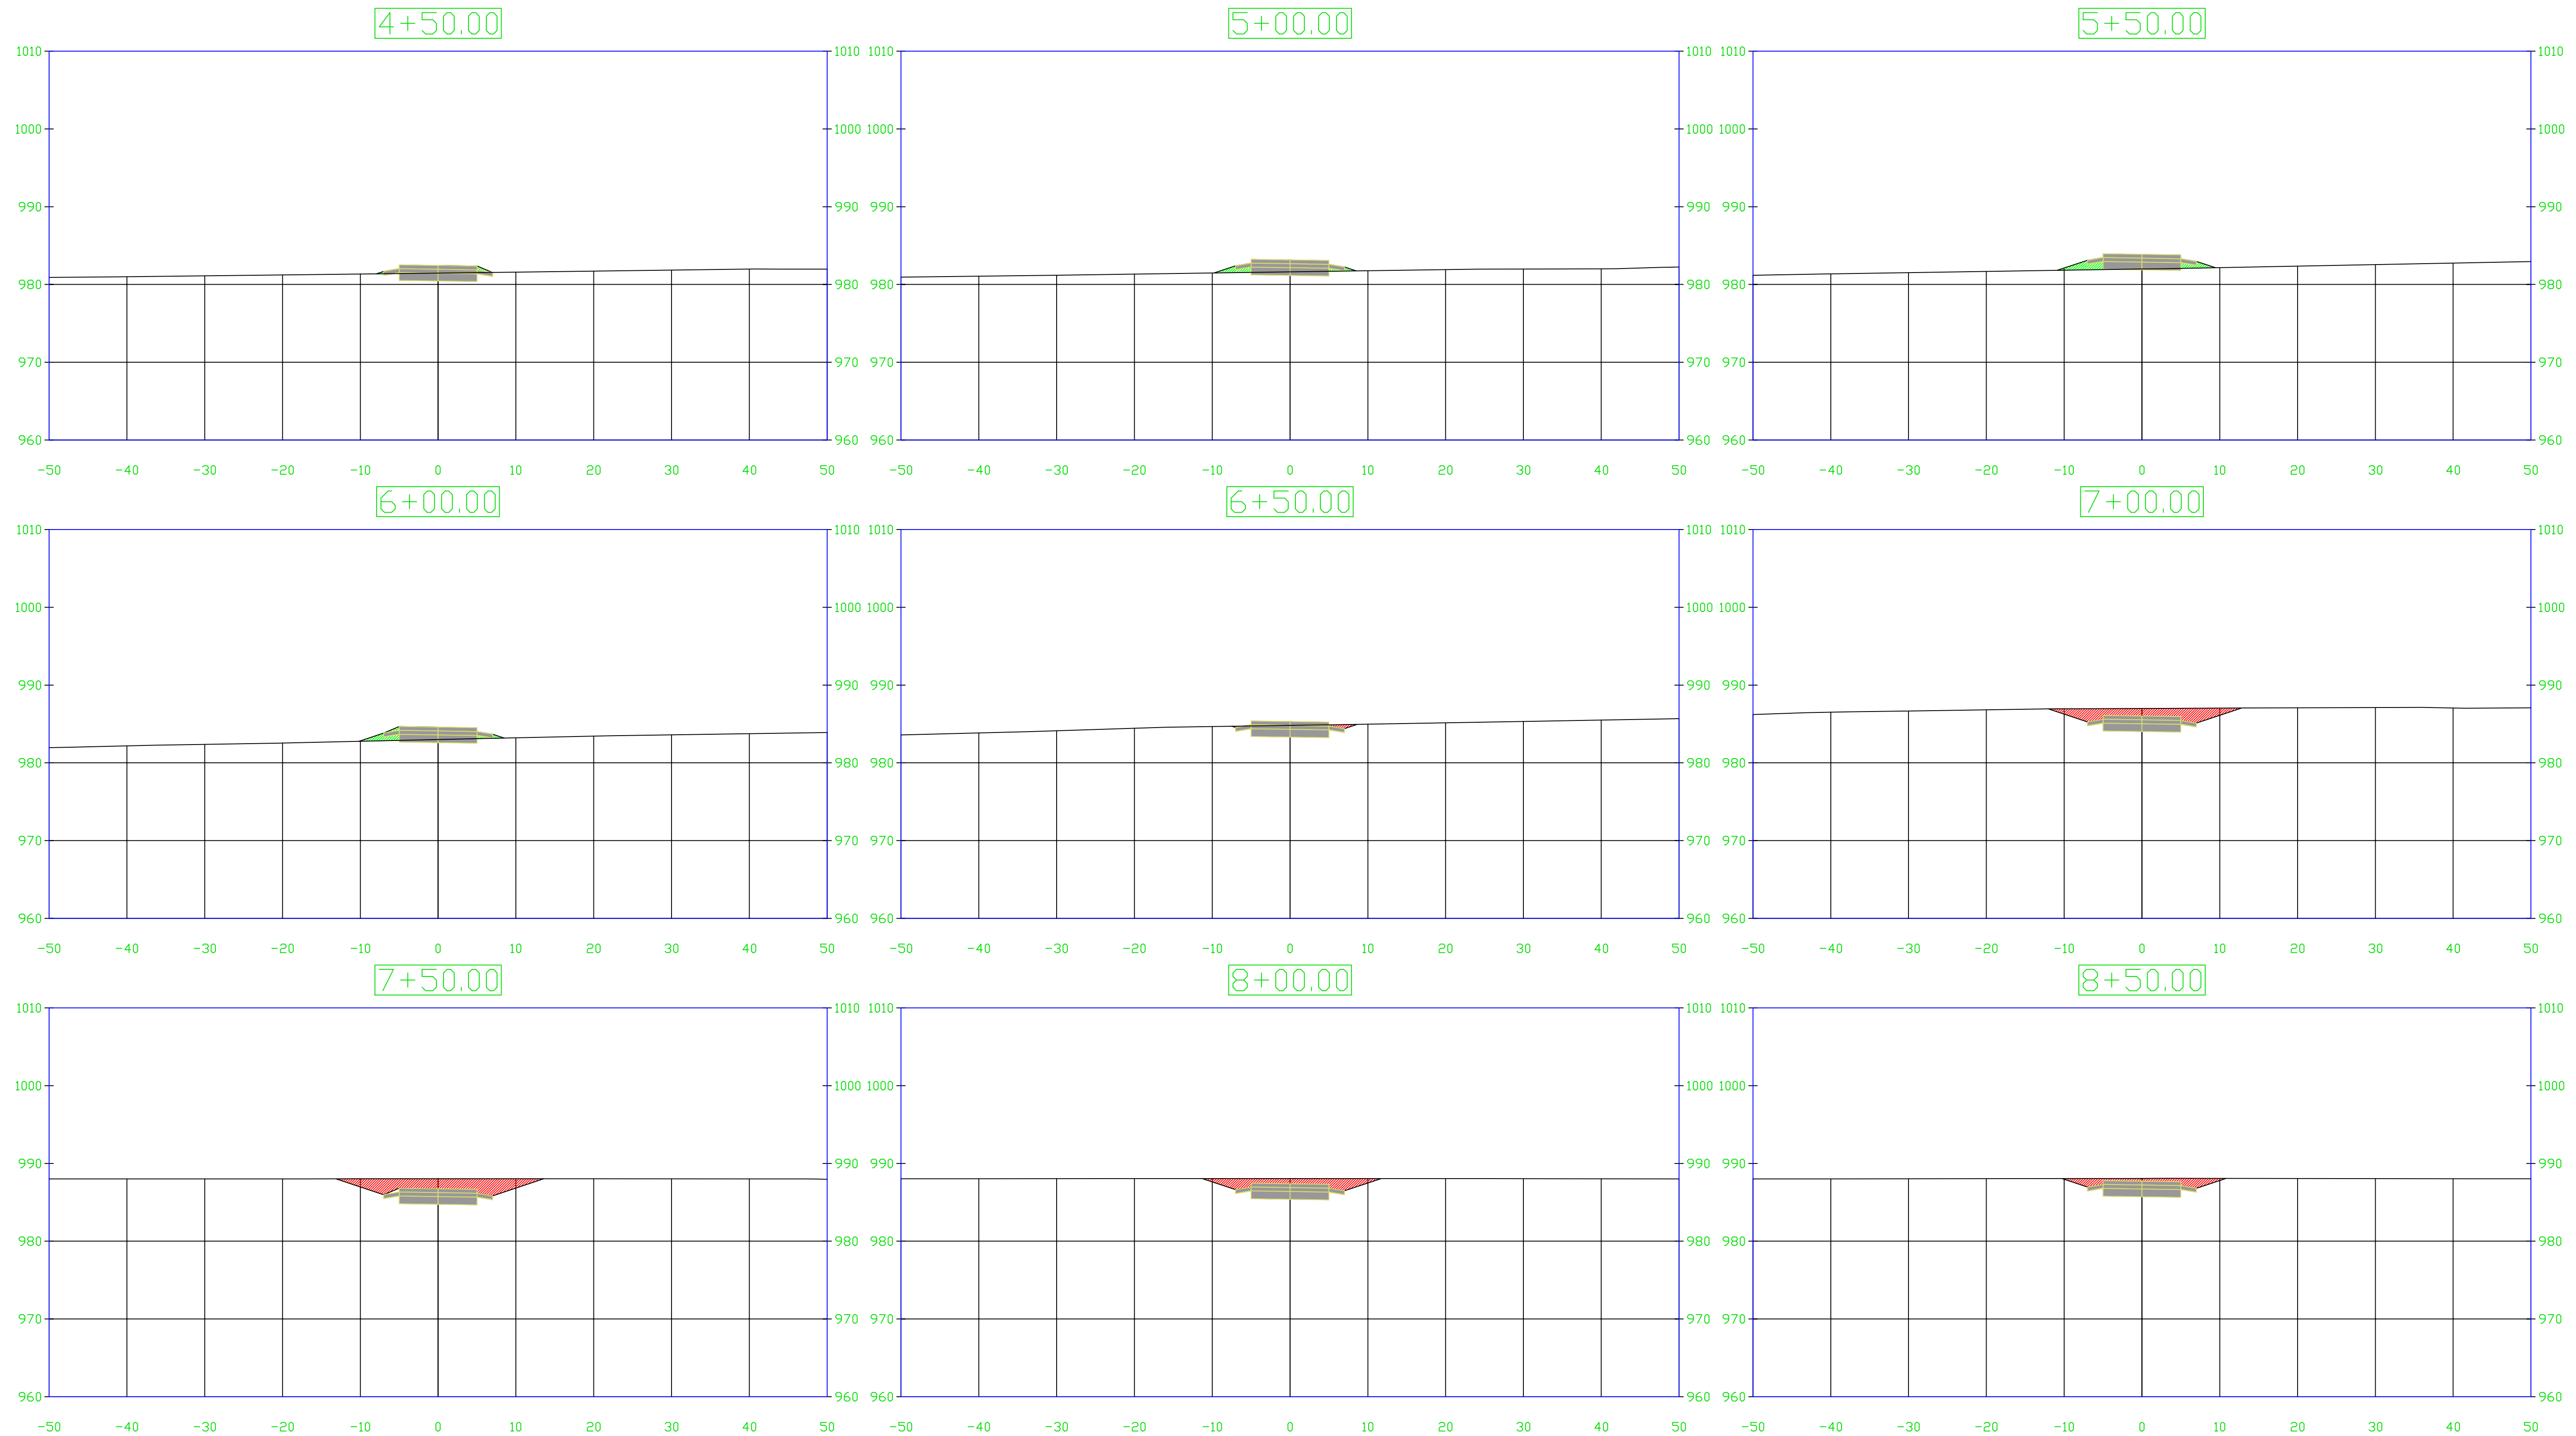

CEE: 4850

PROJECT:

5/8/2026

DRAWN BY: CDL

REVISION:

EMAIL: civil-hawks@uiowa.edu

THE UNIVERSITY OF IOWA

CIVIL AND ENVIRONMENTAL ENGINEERING

1105 SEAMANS CENTER FOR THE

NG ARTS AND SCIENCES

103 S CAPITOL ST

IOWA CITY, IOWA 52242

PHONE: 319.335.5647
FAX: 319.335.5650



EDUCATIONAL - NOT
FOR CONSTRUCTION

TRAIL DESIGN


ROSS CERTIFIED SITE
BONDURANT, IOWA

SHEET NAME

MAIN TRAIL CROSS SECTIONS

SHEET NO.

W.2

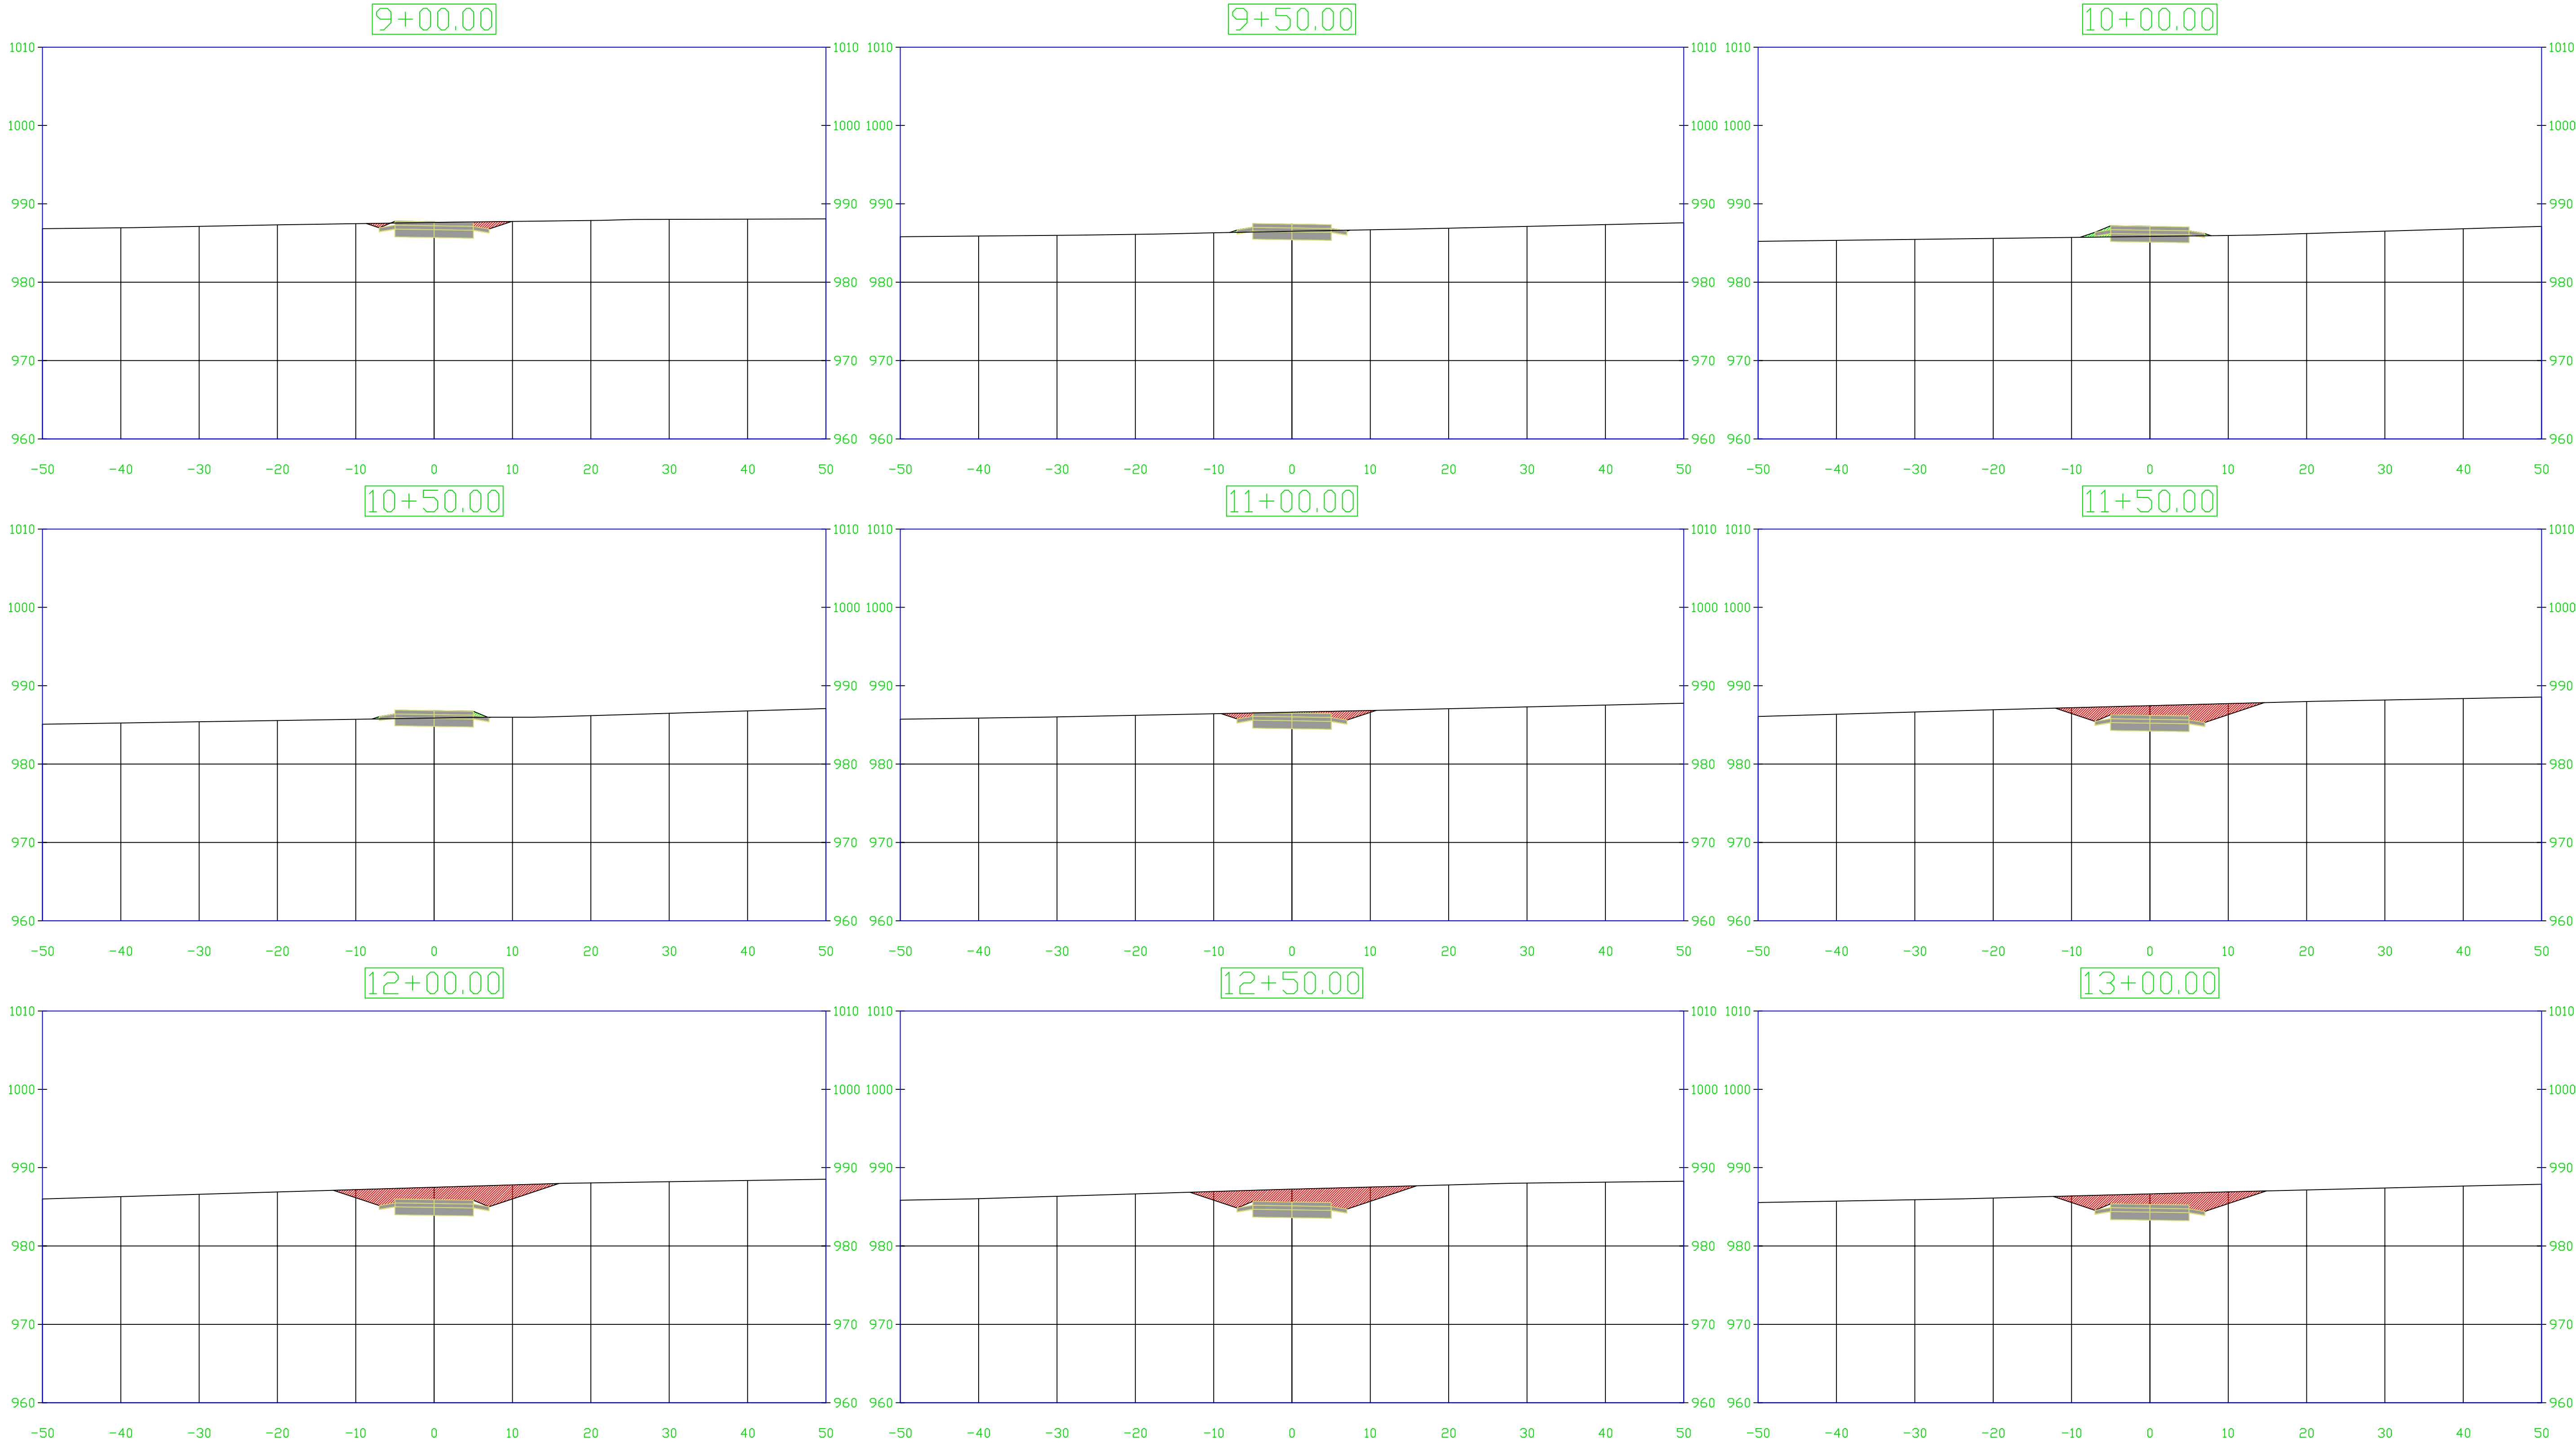

PROJECT:	CEE: 4850
DATE :	5/8/2026
DRAWN BY:	CDL
REVISION:	


THE UNIVERSITY OF IOWA

CIVIL AND ENVIRONMENTAL ENGINEERING

4105 SEAMANS CENTER FOR THE
ENGINEERING ARTS AND SCIENCES

103 S CAPITOL ST
IOWA CITY, IOWA 52242

PHONE: 319.335.5647
FAX: 319.335.5660
EMAIL: civil-hawks@iowa.edu

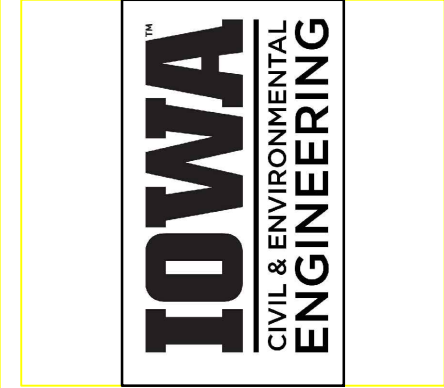

EDUCATIONAL - NOT
FOR CONSTRUCTION

TRAIL DESIGN


ROSS CERTIFIED SITE
BONDURANT, IOWA

SHEET NAME

MAIN TRAIL
CROSS SECTIONS

SHEET NO.

W.3

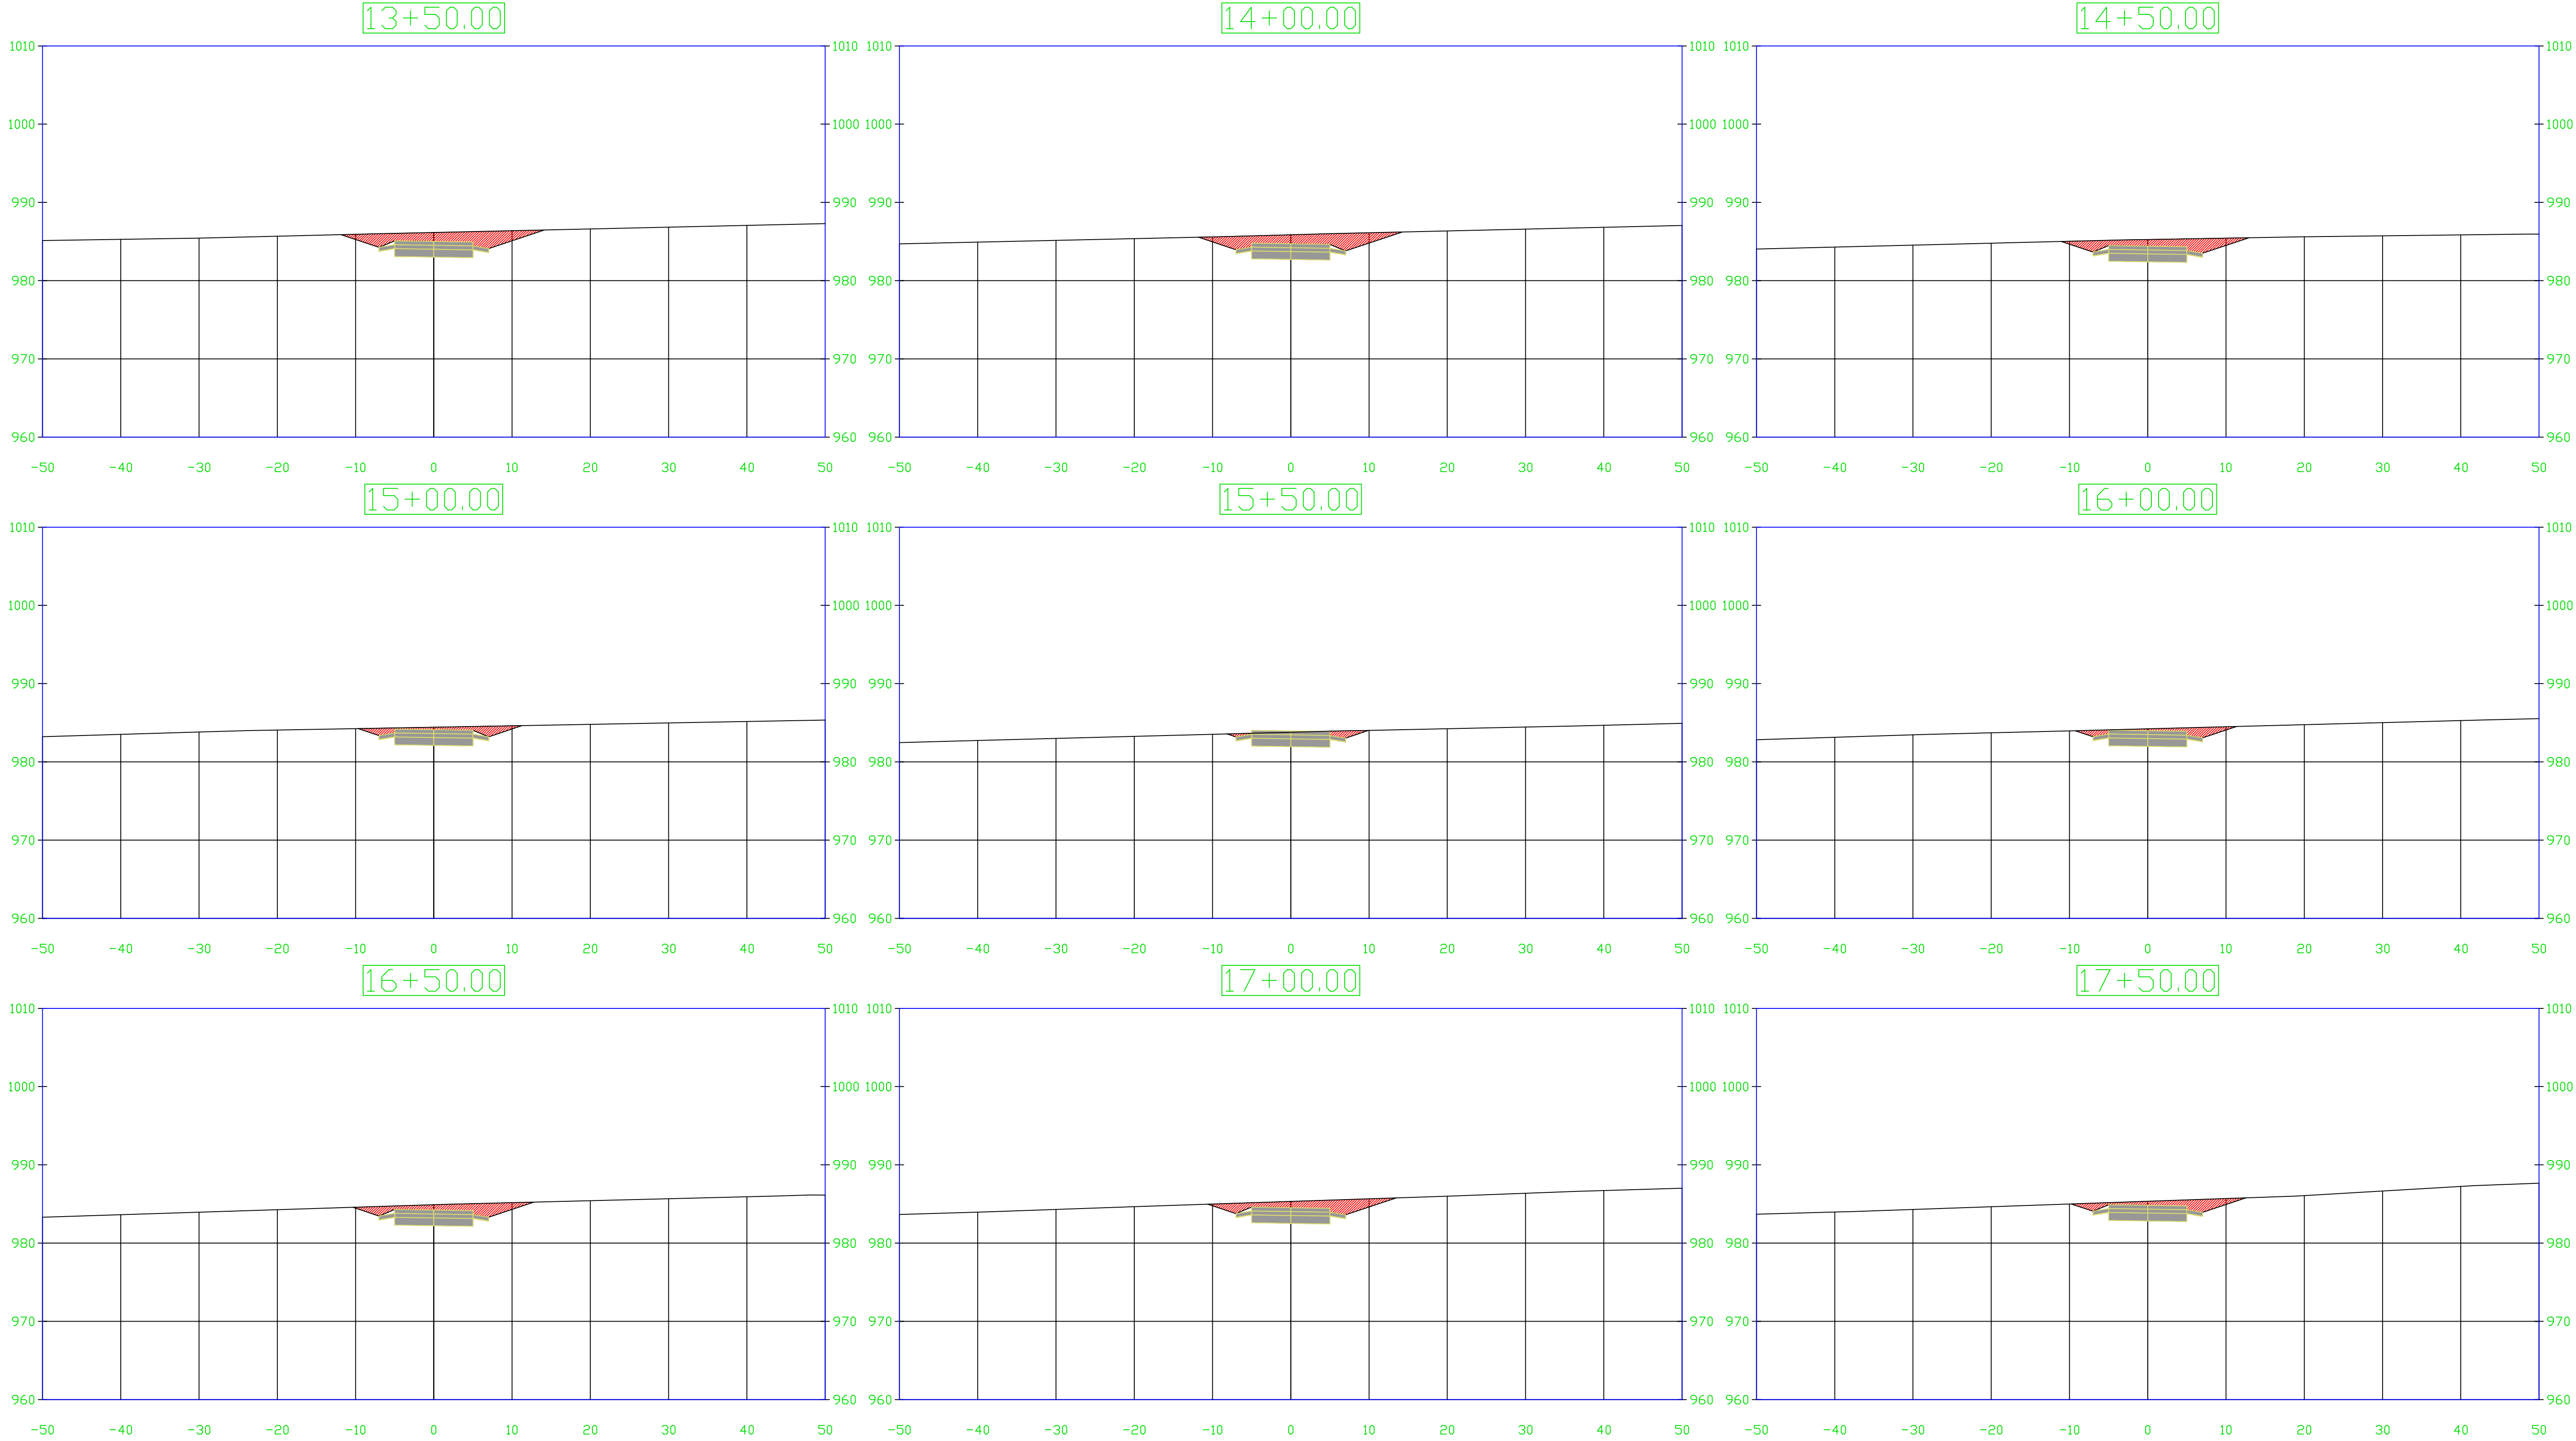

PROJECT:	CEE: 4850
DATE :	5/8/2026
DRAWN BY:	CDL
REVISION:	


THE UNIVERSITY OF IOWA

CIVIL AND ENVIRONMENTAL ENGINEERING

4105 SEAMANS CENTER FOR THE
ENGINEERING ARTS AND SCIENCES

103 S CAPITOL ST
IOWA CITY, IOWA 52242

PHONE: 319.335.5647
FAX: 319.335.5660
EMAIL: civil-hawks@iowa.edu

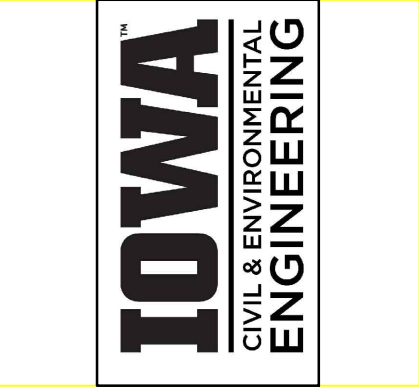

EDUCATIONAL - NOT
FOR CONSTRUCTION

TRAIL DESIGN


ROSS CERTIFIED SITE
BONDURANT, IOWA

SHEET NAME

MAIN TRAIL
CROSS SECTIONS

SHEET NO.

W.4

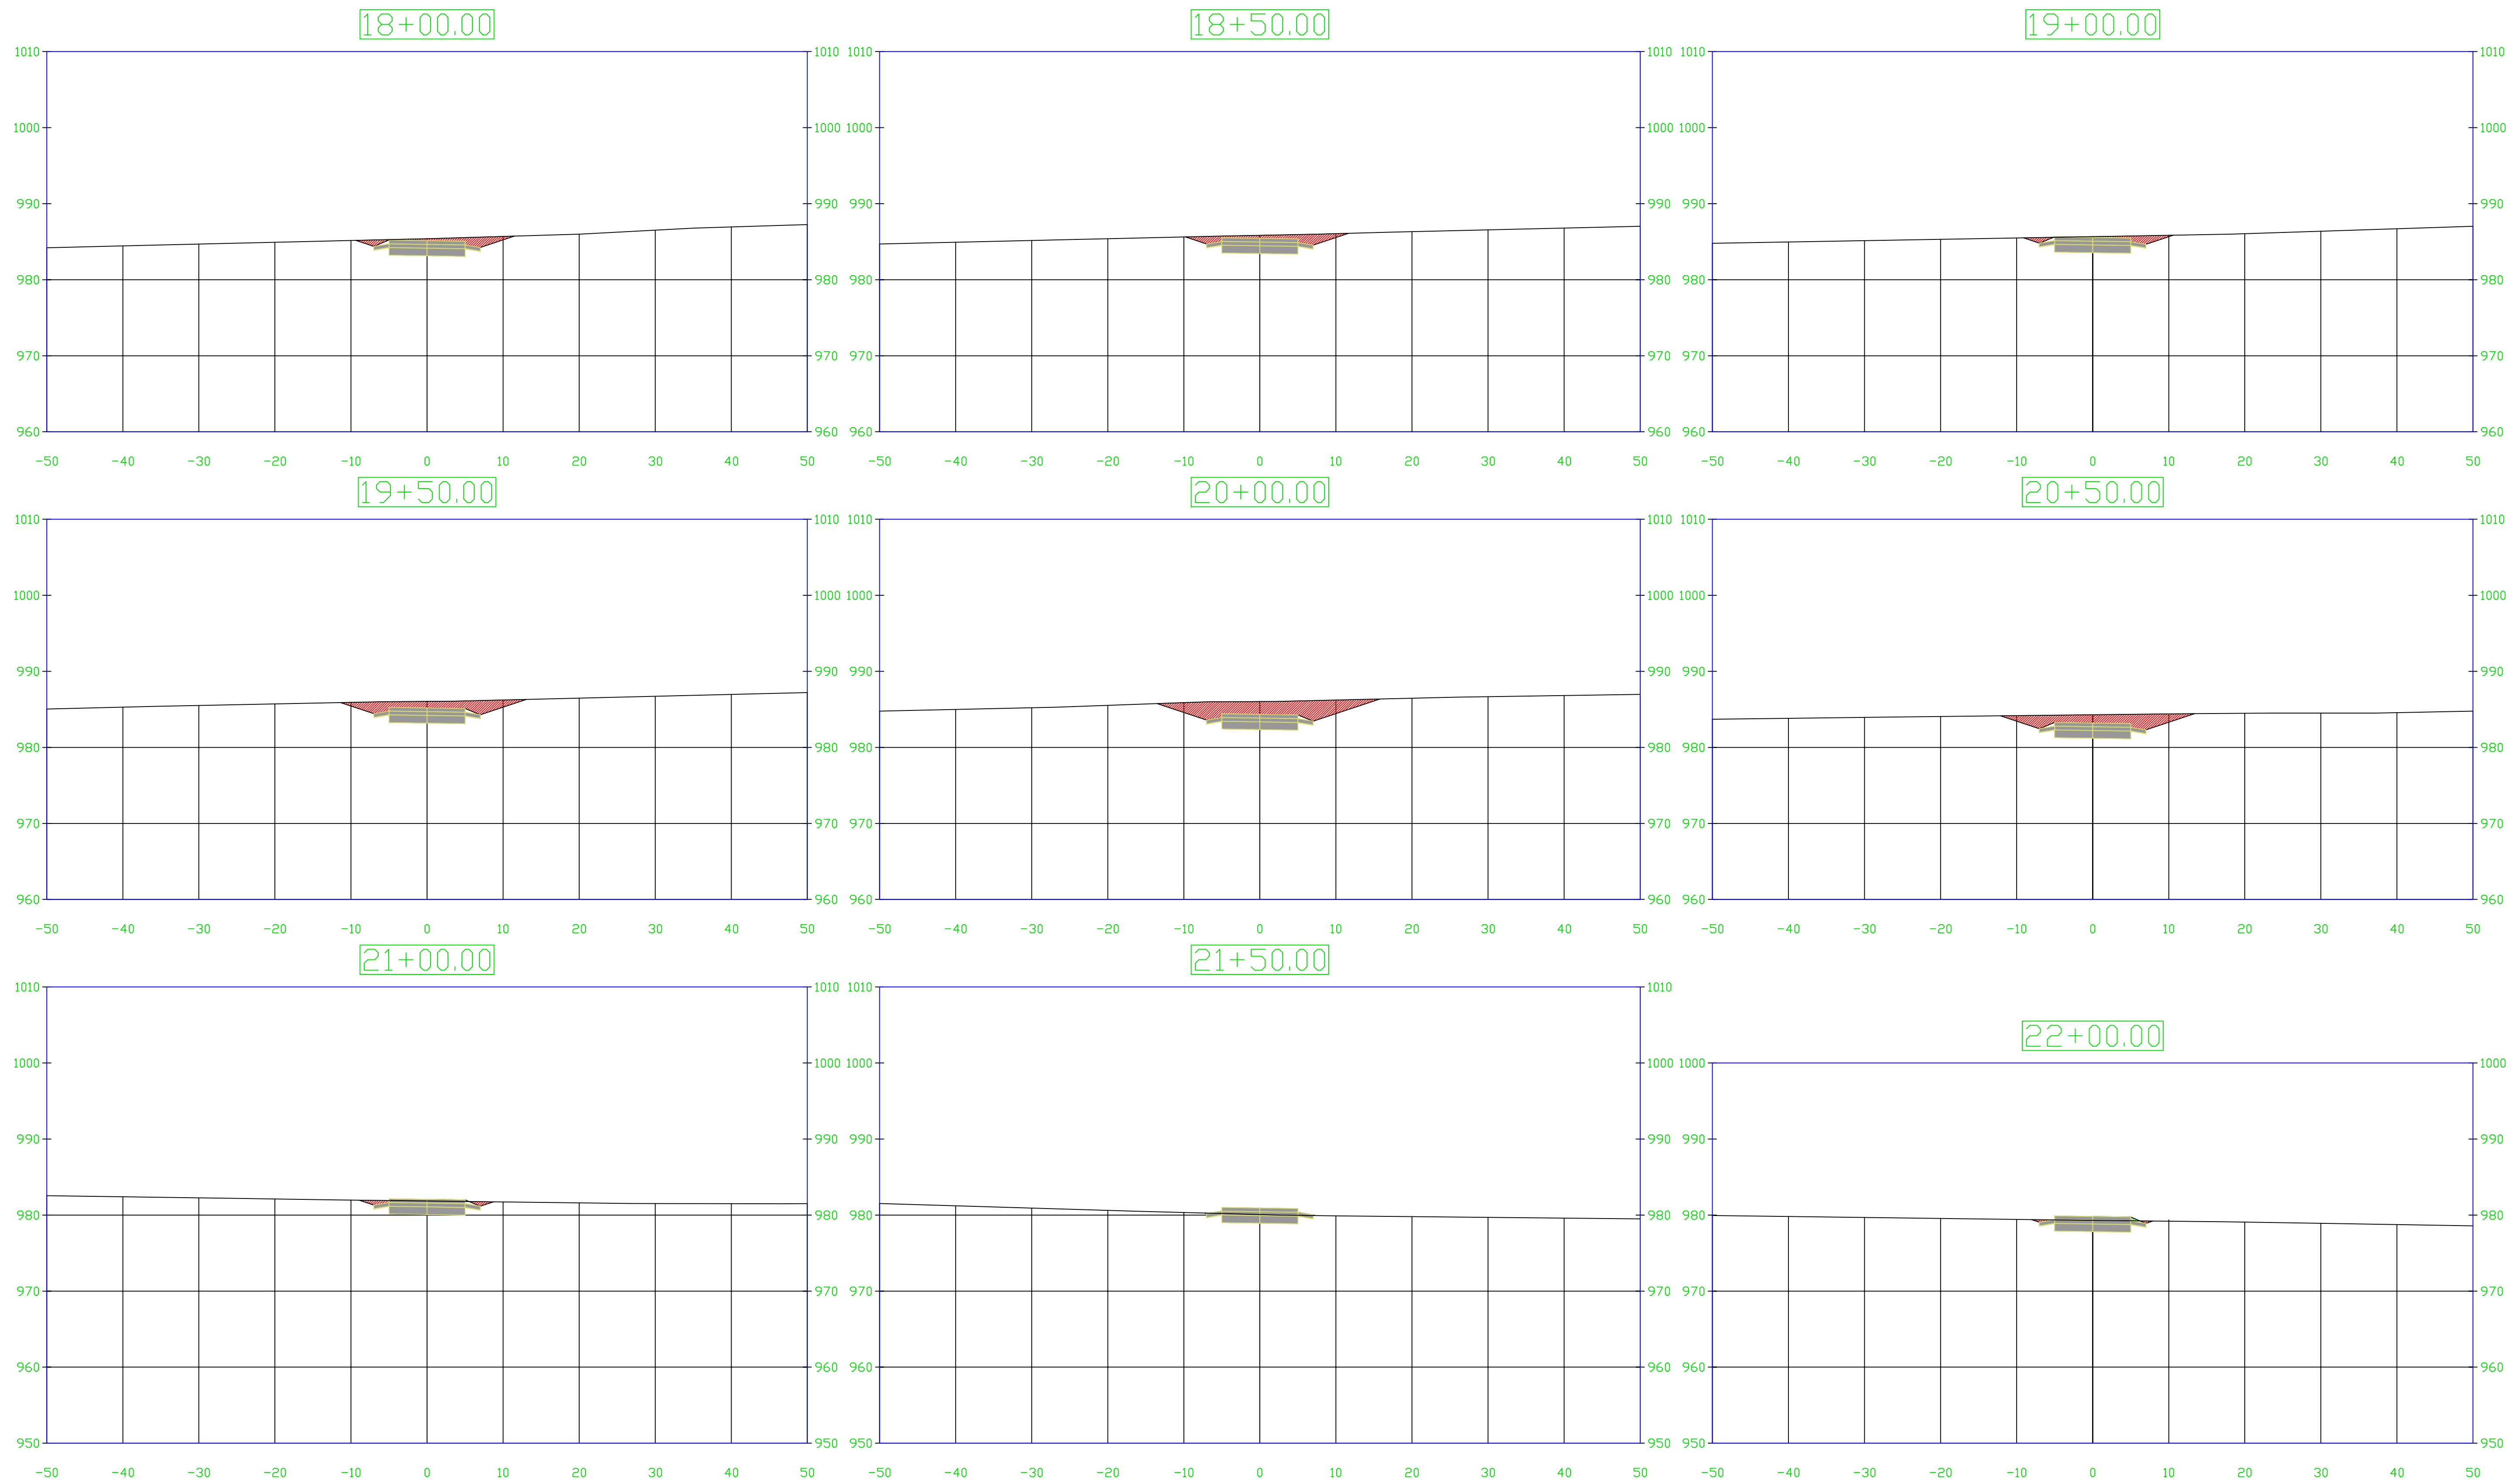

EDUCATIONAL - NOT
FOR CONSTRUCTION

TRAIL DESIGN


ROSS CERTIFIED SITE
BONDURANT, IOWA

SHEET NAME

MAIN TRAIL CROSS SECTIONS

SHEET NO

W.5

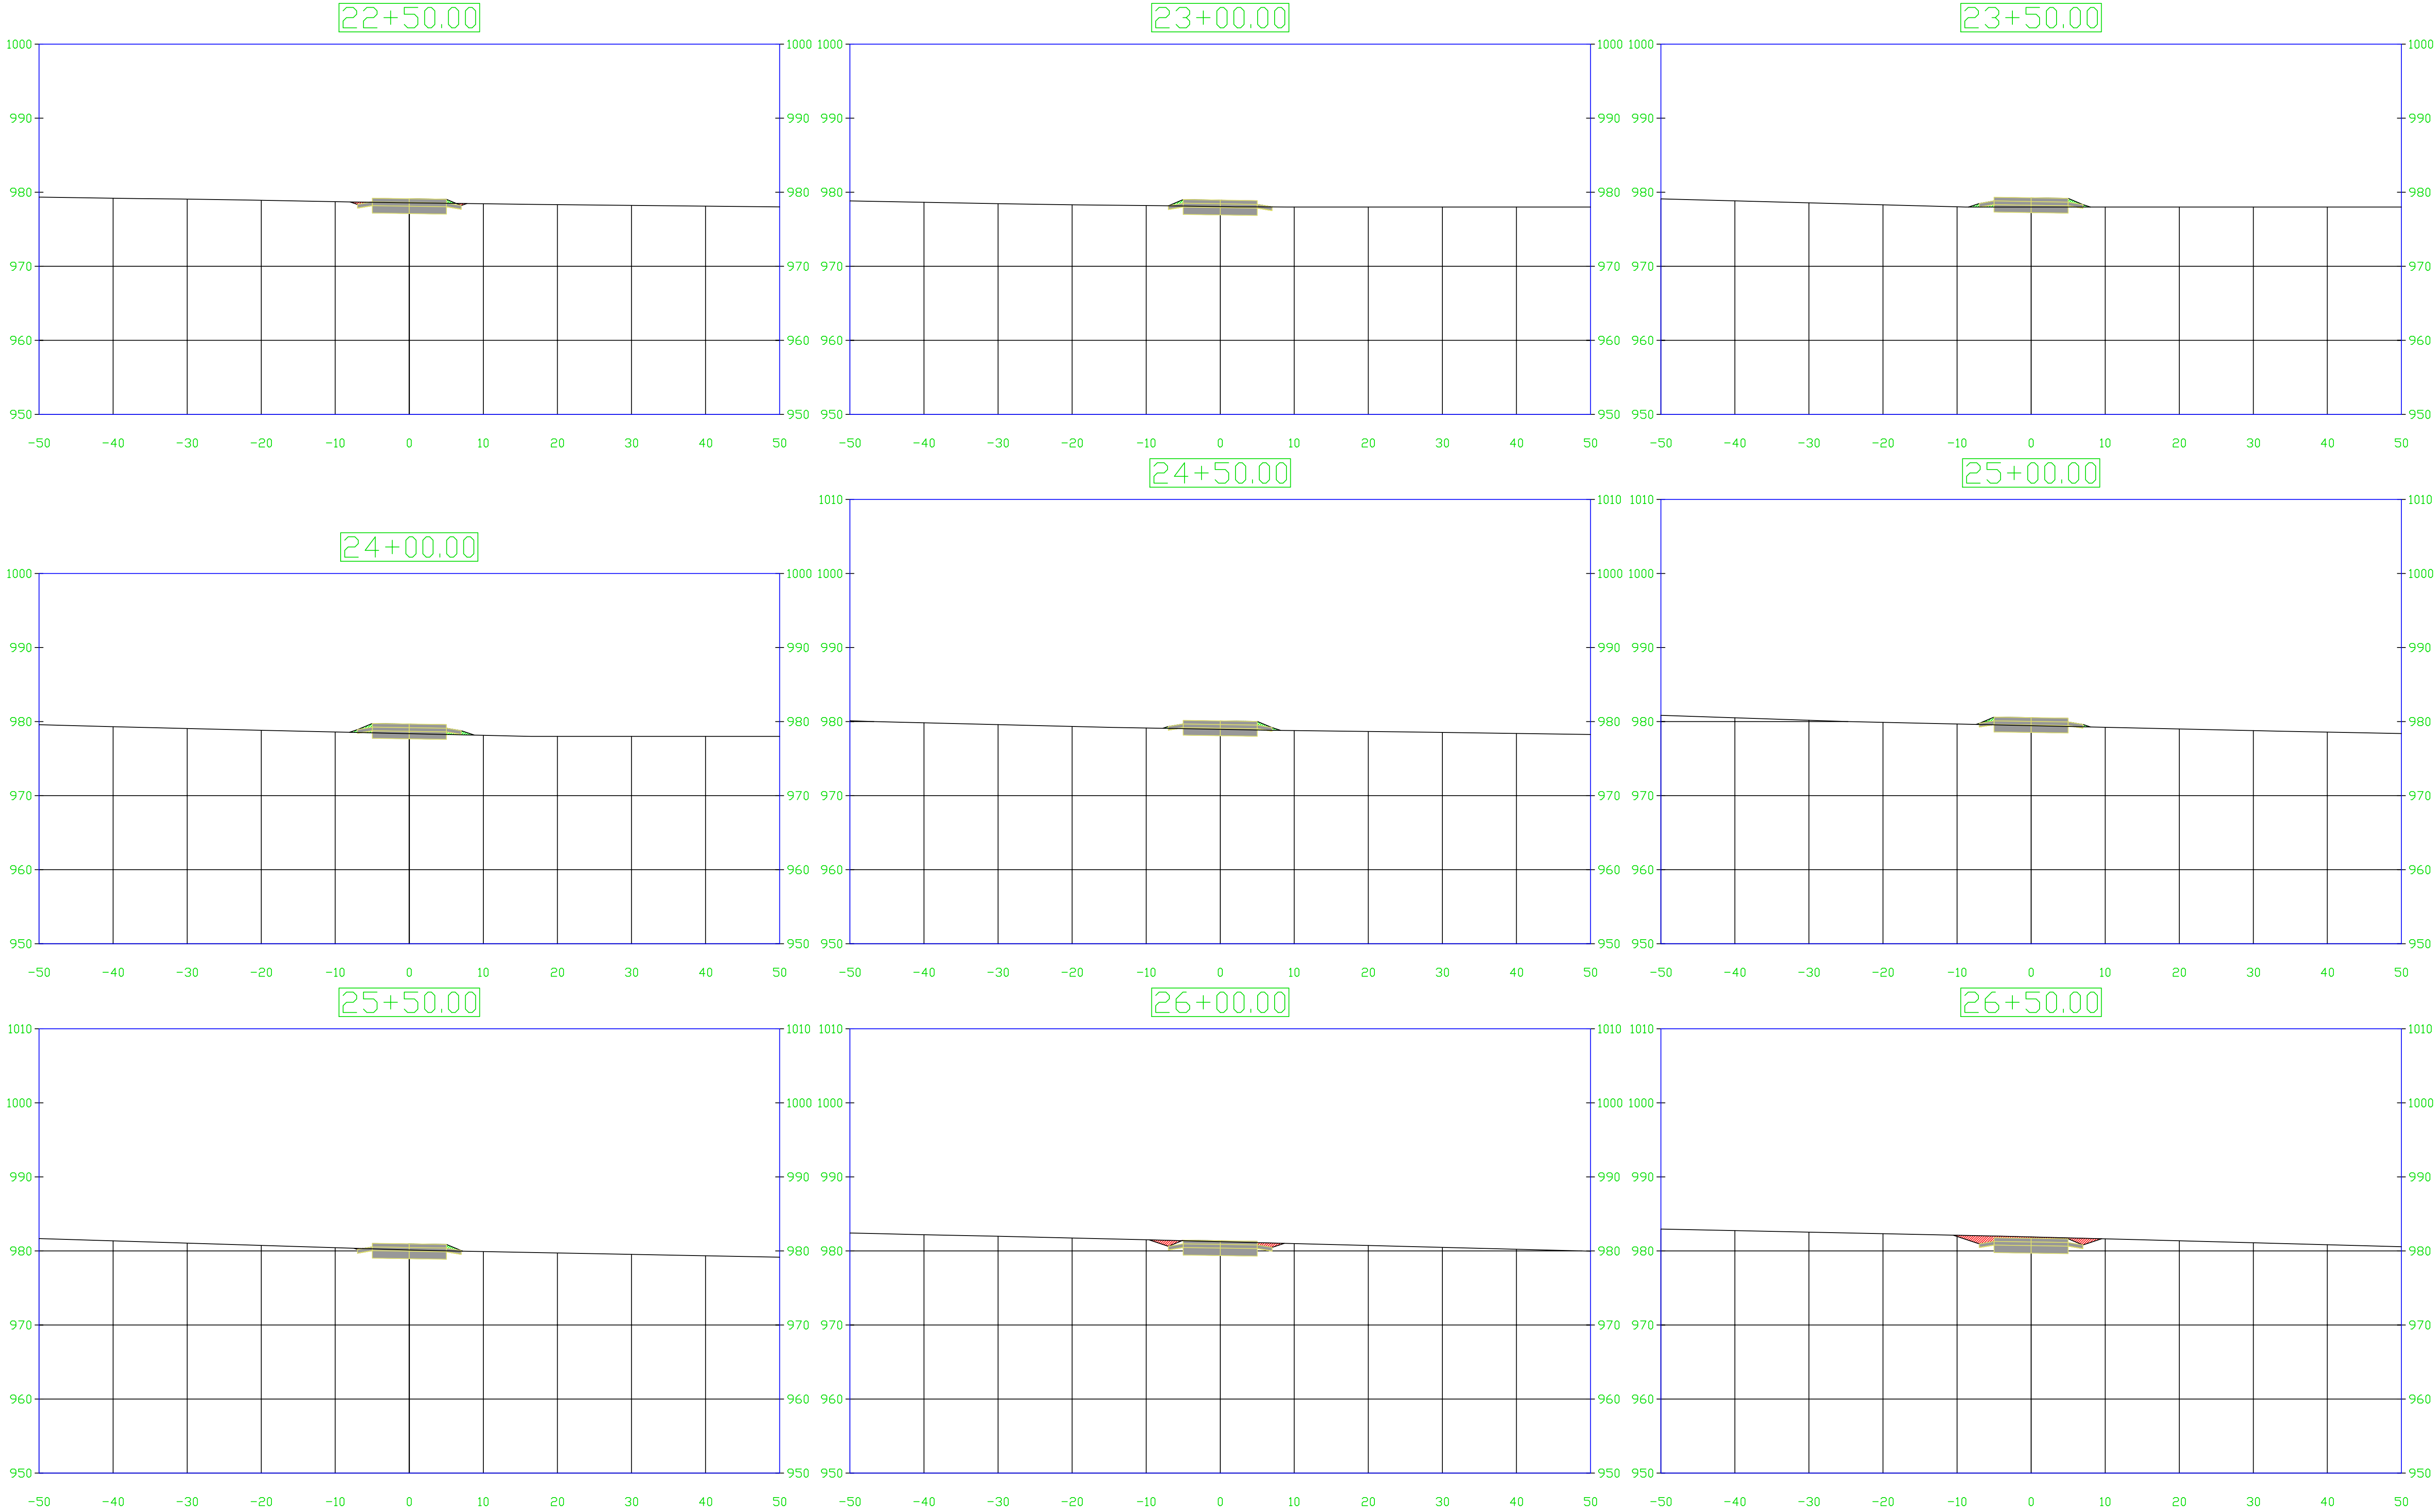

PROJECT:	CEE: 4850
DATE :	5/8/2026
DRAWN BY:	CDL
REVISION:	

THE UNIVERSITY OF IOWA
CIVIL AND ENVIRONMENTAL ENGINEERING
4105 SEAMANS CENTER FOR THE
ENGINEERING ARTS AND SCIENCES
103 S CAPITOL ST
IOWA CITY, IOWA 52242
PHONE: 319.335.5647
FAX: 319.335.5660
EMAIL: civil-hawks@iowa.edu




EDUCATIONAL - NOT
FOR CONSTRUCTION

TRAIL DESIGN

ROSS CERTIFIED SITE
BONDURANT, IOWA

SHEET NAME
MAIN TRAIL
CROSS SECTIONS

SHEET NO.
W.6

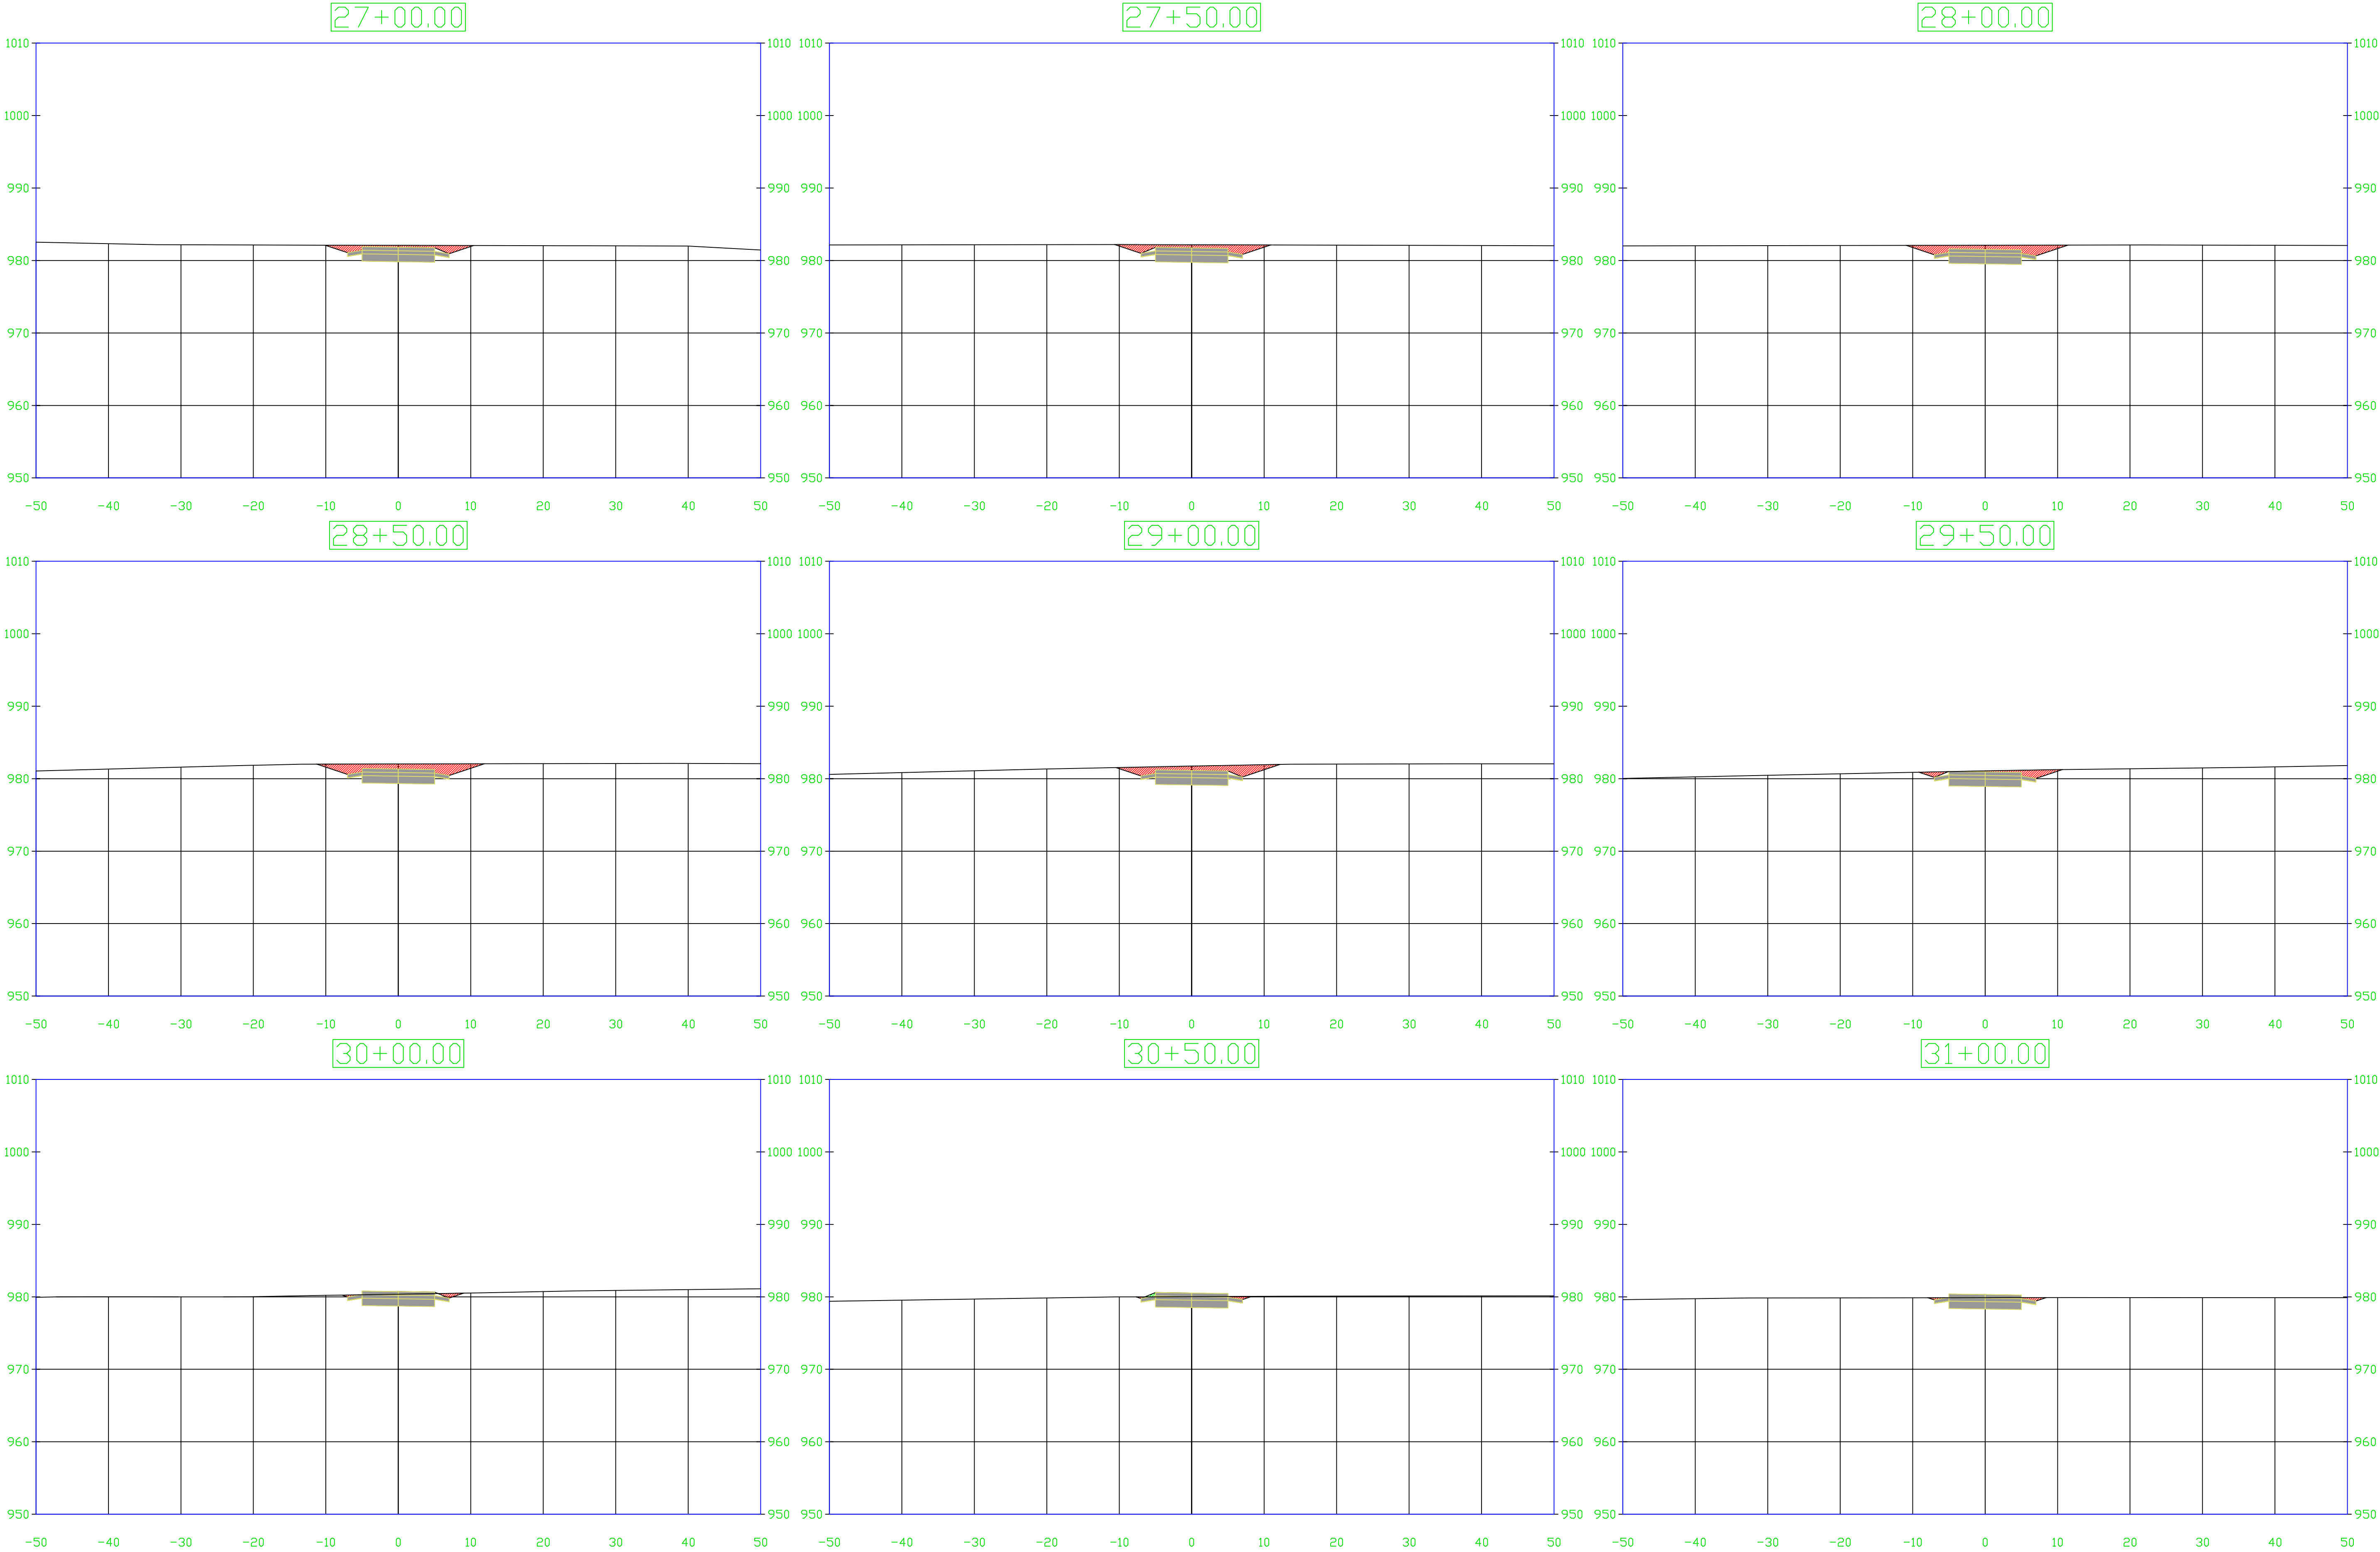

PROJECT:	CEE: 4850
DATE :	5/8/2026
DRAWN BY:	CDL
REVISION:	


THE UNIVERSITY OF IOWA

CIVIL AND ENVIRONMENTAL ENGINEERING

4105 SEAMANS CENTER FOR THE
ENGINEERING ARTS AND SCIENCES

103 S CAPITOL ST
IOWA CITY, IOWA 52242

PHONE: 319.335.5647
FAX: 319.335.5660
EMAIL: civil-hawks@iowa.edu

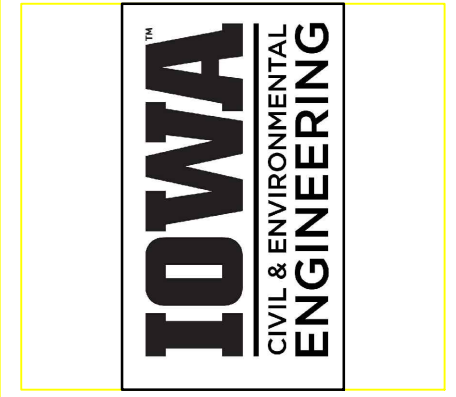

EDUCATIONAL - NOT
FOR CONSTRUCTION

TRAIL DESIGN


ROSS CERTIFIED SITE
BONDURANT, IOWA

SHEET NAME

MAIN TRAIL
CROSS SECTIONS

SHEET NO.

W.7

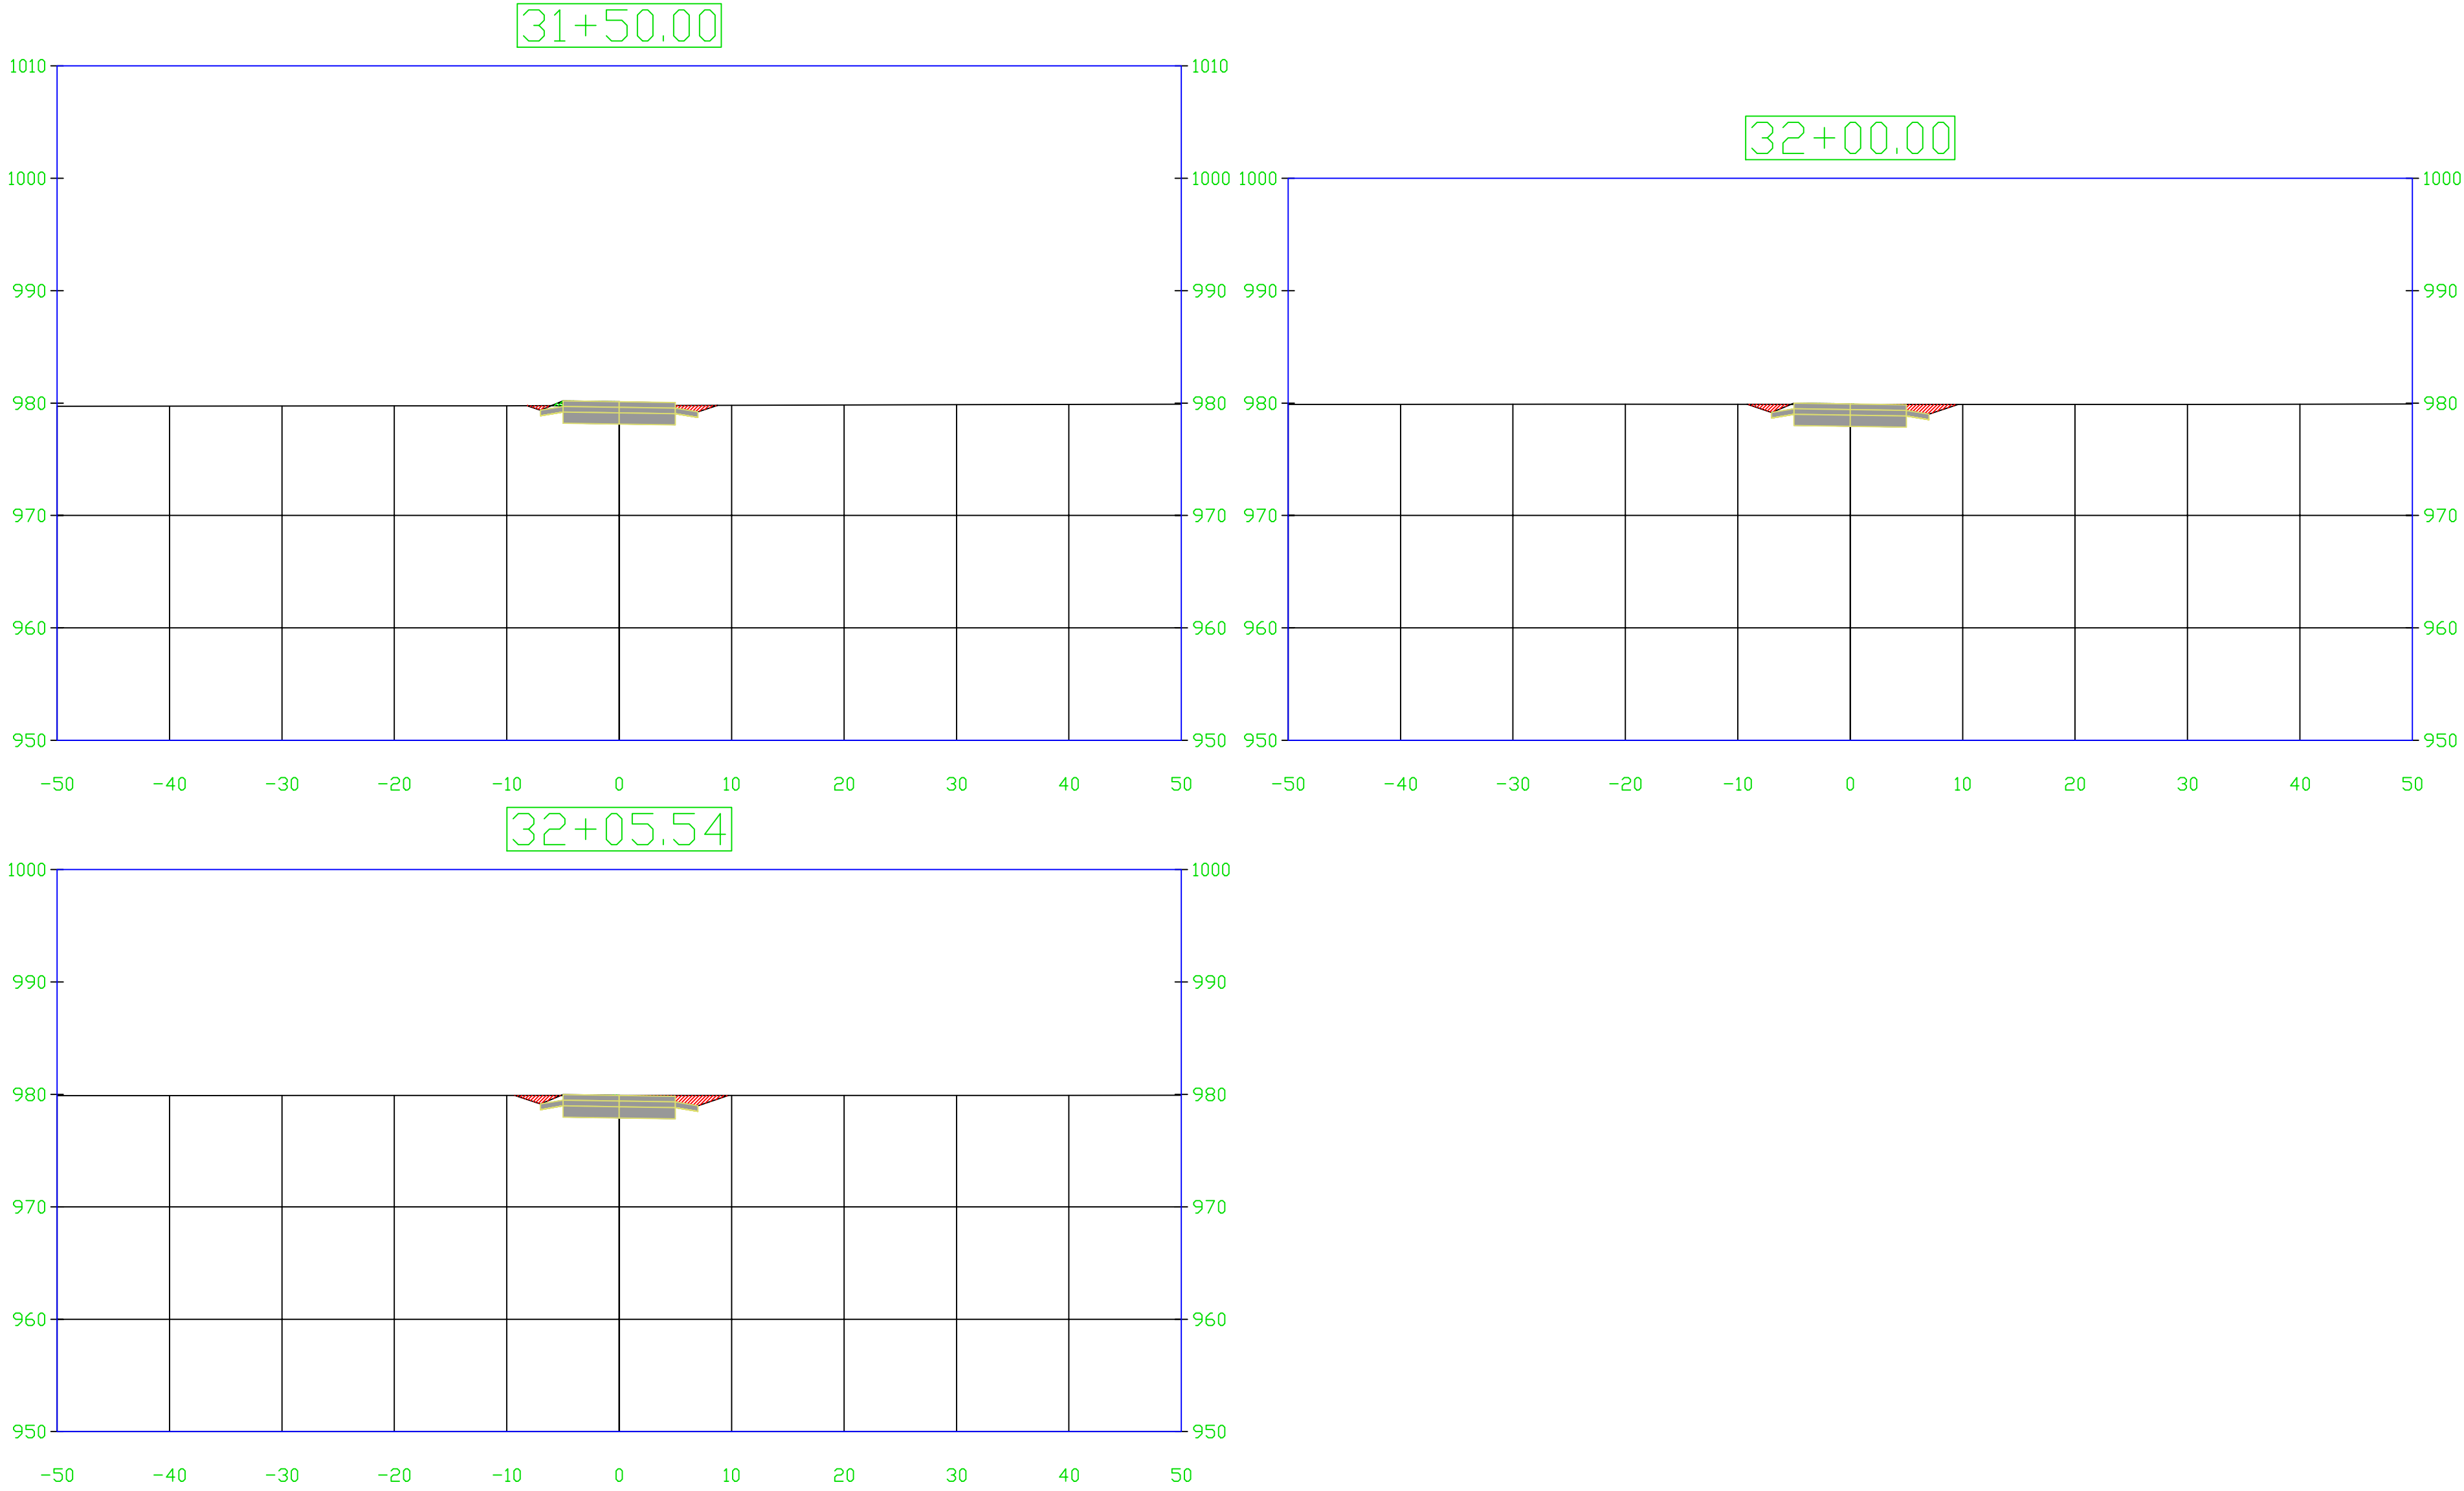

PROJECT:	CEE: 4850
DATE :	5/8/2026
DRAWN BY:	CDL
REVISION:	

THE UNIVERSITY OF IOWA
CIVIL AND ENVIRONMENTAL ENGINEERING
4105 SEAMANS CENTER FOR THE
ENGINEERING ARTS AND SCIENCES
103 S CAPITOL ST
IOWA CITY, IOWA 52242
PHONE: 319.335.5647
FAX: 319.335.5660
EMAIL: civil-hawks@iowa.edu



EDUCATIONAL - NOT
FOR CONSTRUCTION

TRAIL DESIGN

ROSS CERTIFIED SITE
BONDURANT, IOWA

SHEET NAME

MAIN TRAIL
CROSS SECTIONS

SHEET NO.

W.8