


Flood wall plan view

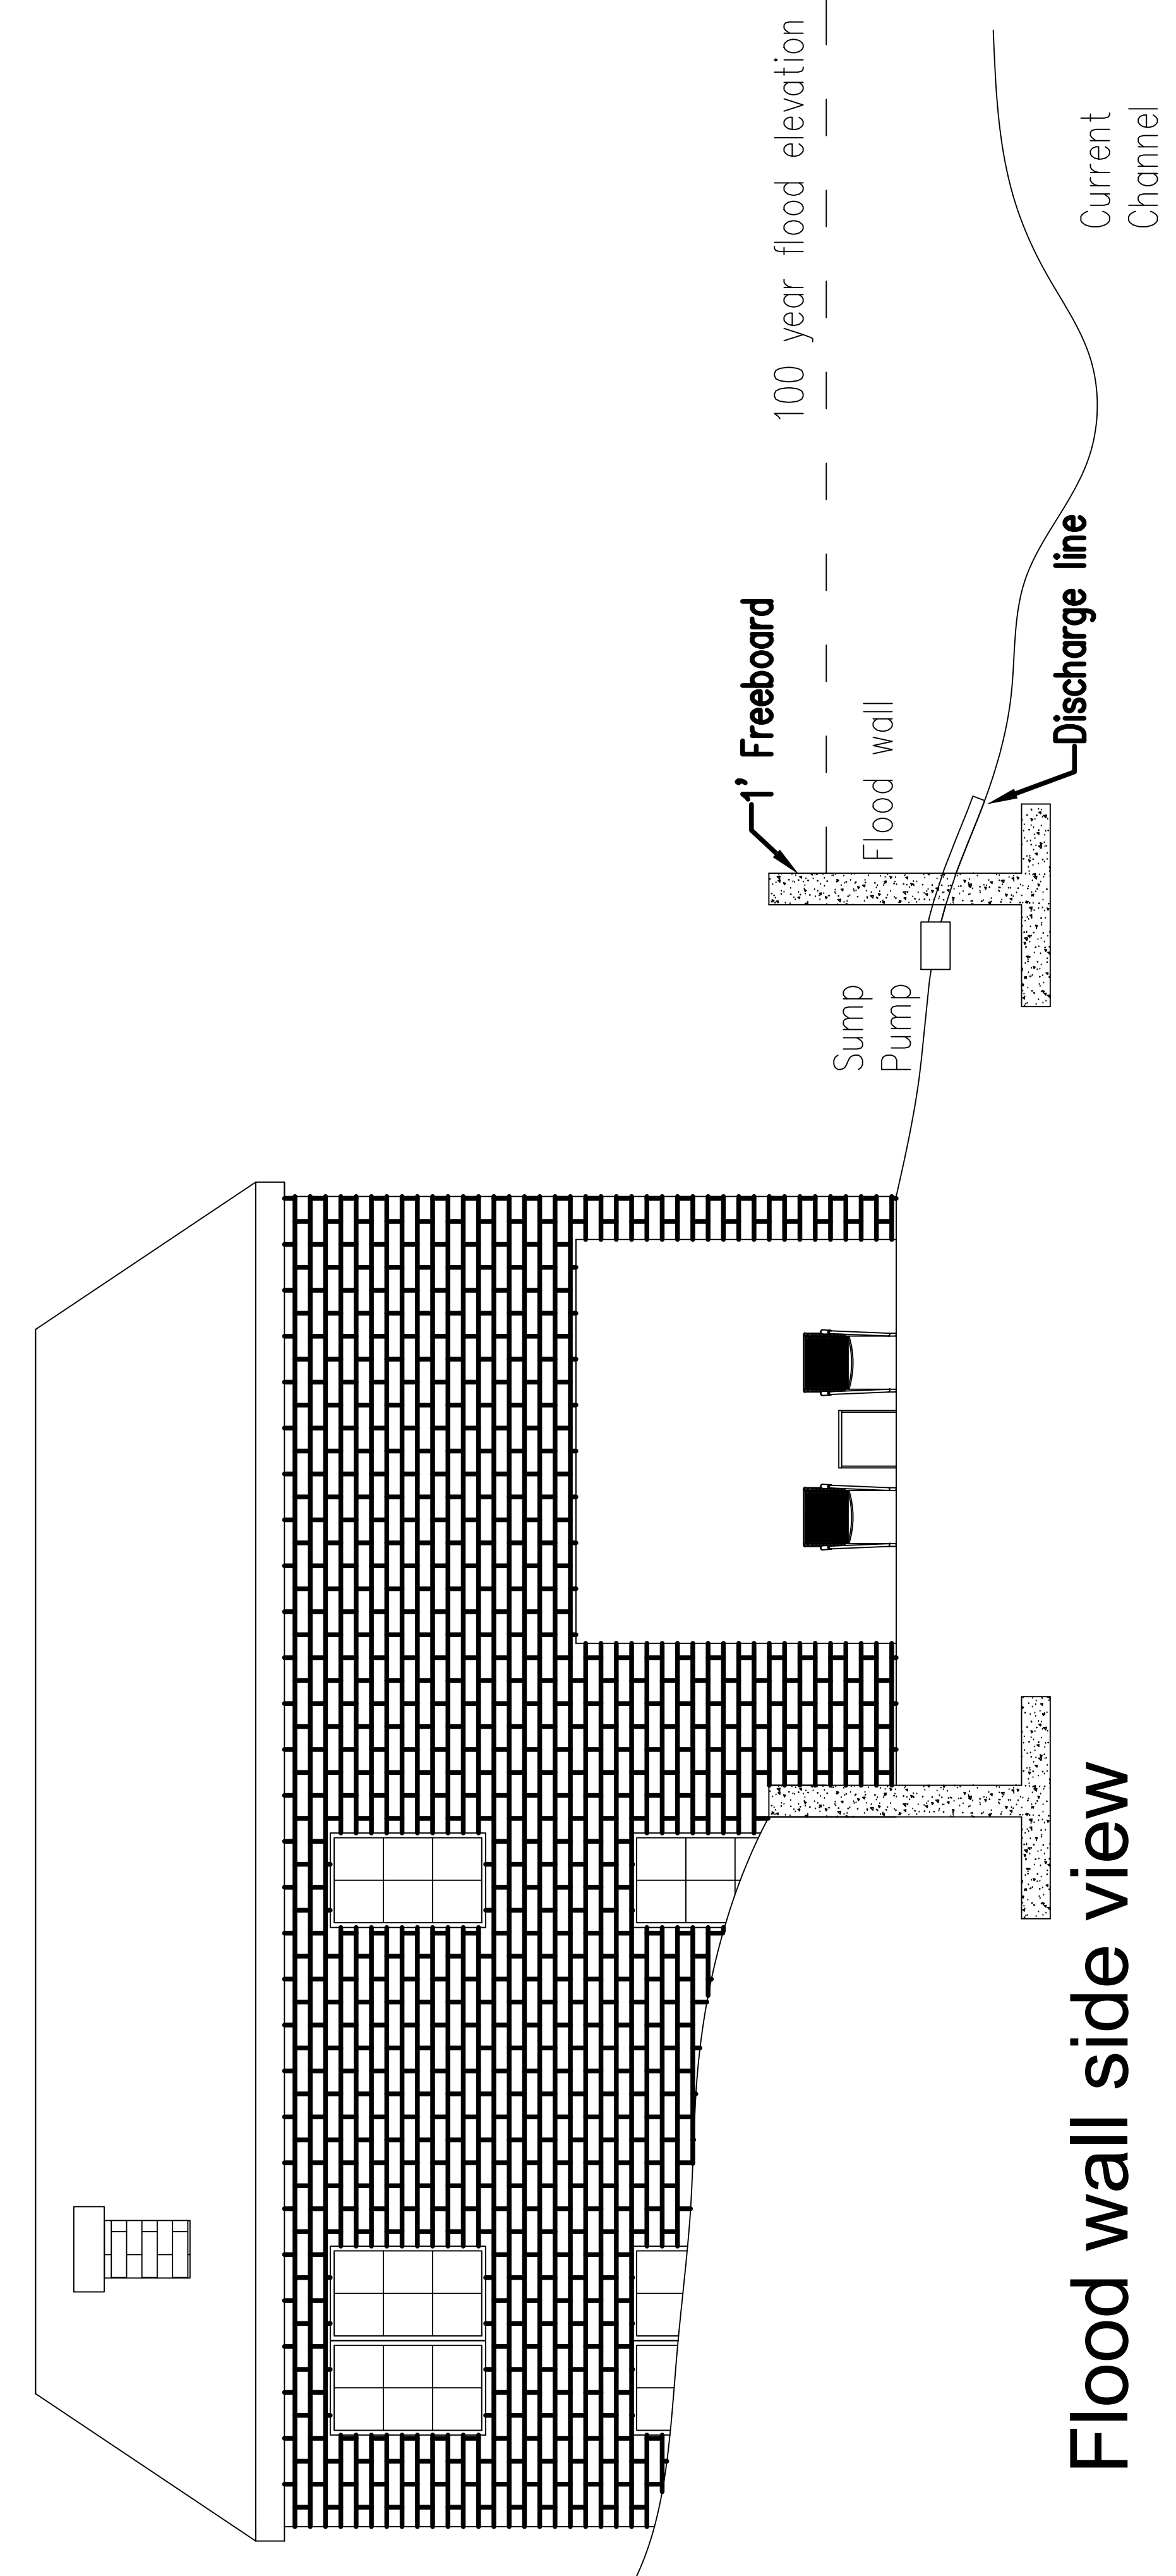

Flood wall side view

SHEET NAME
Typical Floodwall

SHEET NO.
02

Stormwater Mangement

Bellevue, Iowa



EDUCATIONAL - NOT FOR CONSTRUCTION

THE UNIVERSITY OF IOWA
CIVIL AND ENVIRONMENTAL ENGINEERING

4105 SEAMANS CENTER FOR THE ENGINEERING ARTS AND SCIENCES
103 S CAPITOL ST
IOWA CITY, IOWA 52242
PHONE: 319.335.5647
FAX: 319.335.5660
EMAIL: civil-hawks@iowa.edu


CEE: 4850
DATE : 4/9/21
DRAWN BY: Keishanique Moton-Tyler
REVISION:

CEE: logo BW - no text.tif

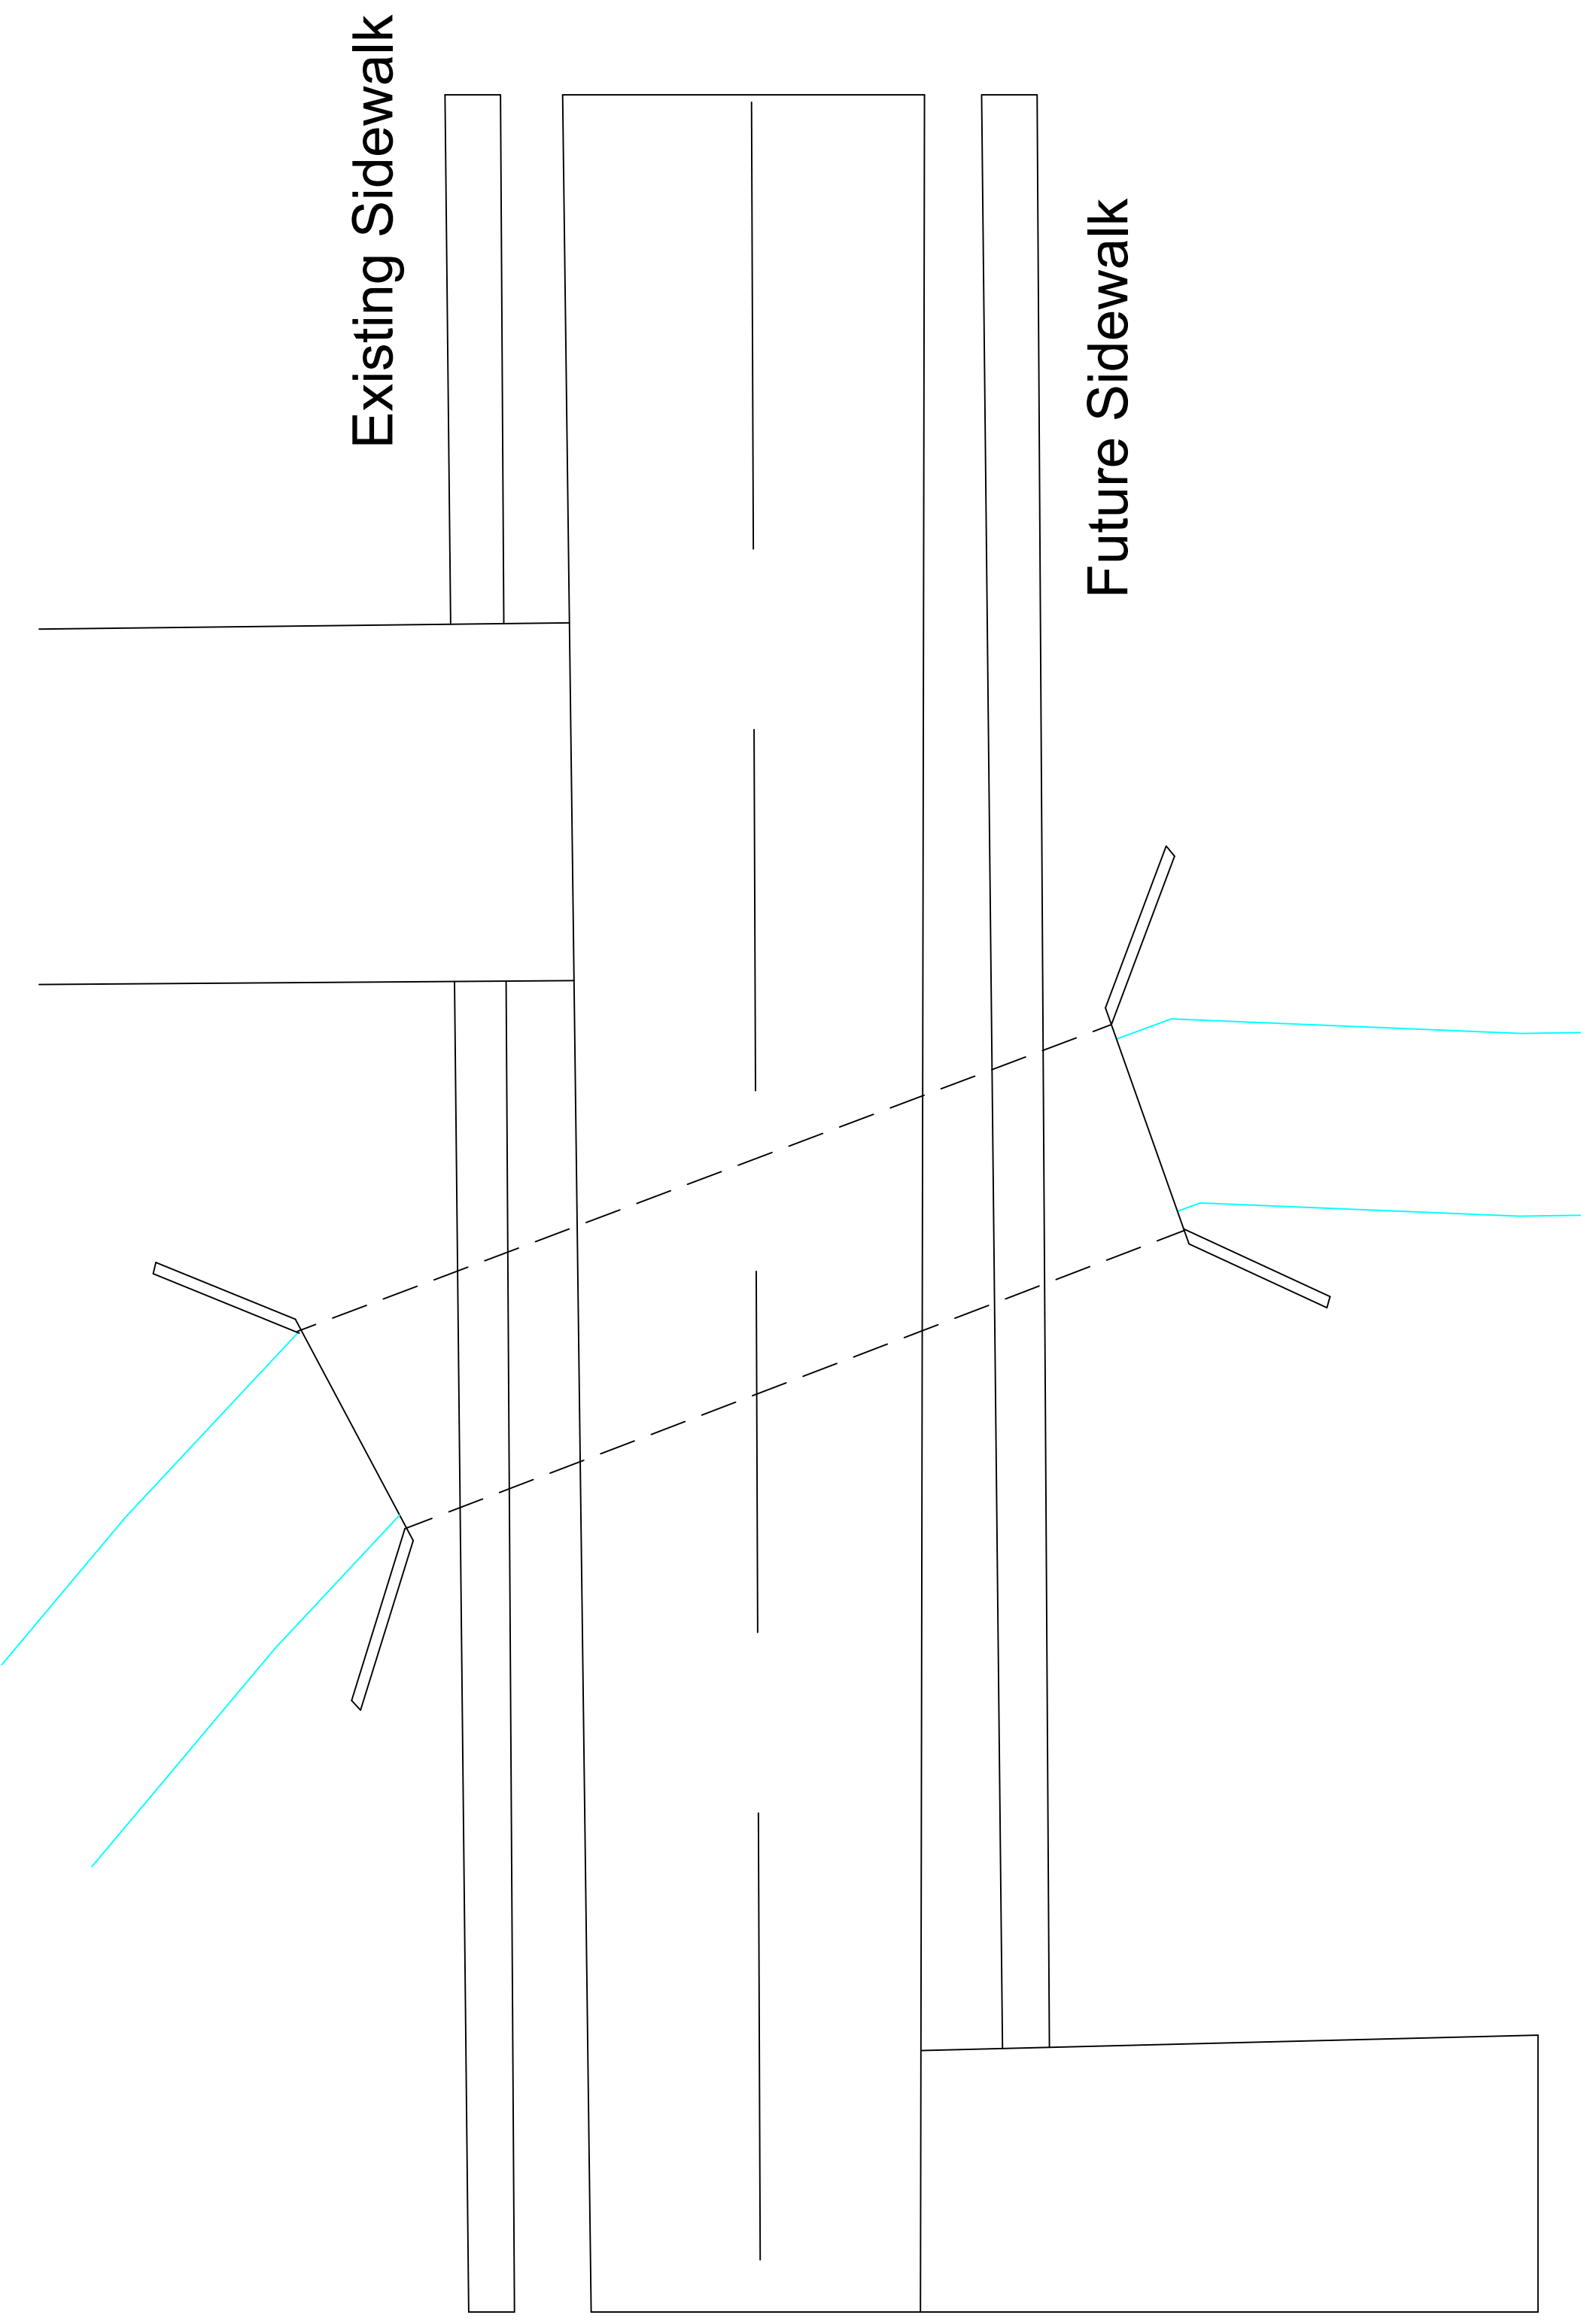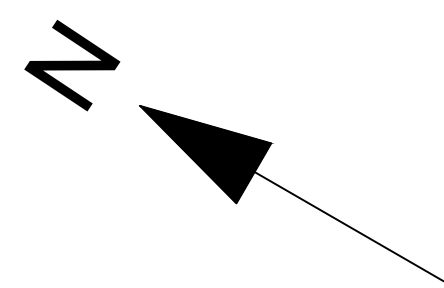

Culvert Plan View

Scale: 1 inch = 12.5 ft

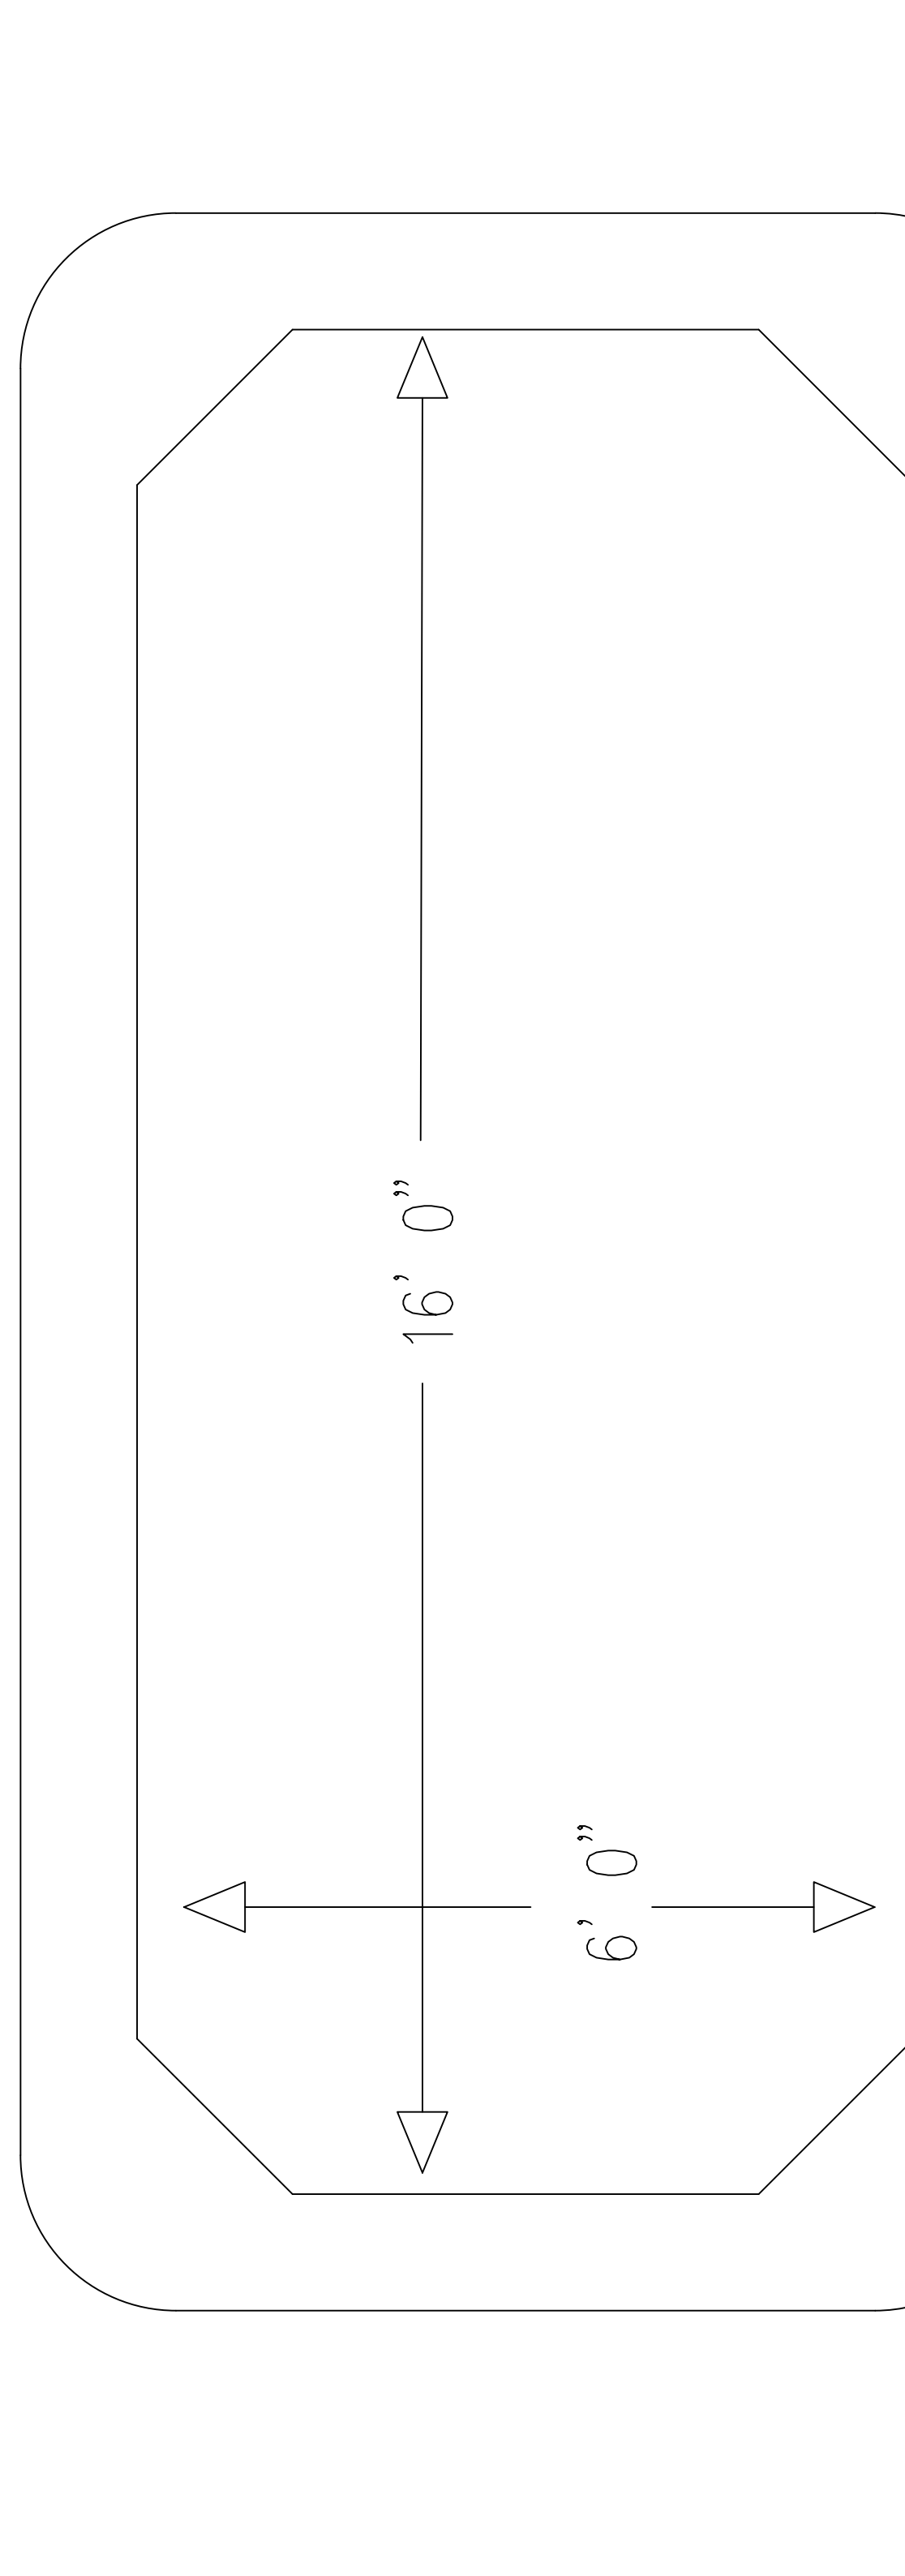

Culvert Profile View

PROJECT:	CEE: 4850
DATE :	4/9/21
DRAWN BY:	Keishanique Moton-Tyler
REVISION:	

THE UNIVERSITY OF IOWA
CIVIL AND ENVIRONMENTAL ENGINEERING
 4105 SEAMANS CENTER FOR THE
 ENGINEERING ARTS AND SCIENCES
 103 S CAPITOL ST
 IOWA CITY, IOWA 52242
 PHONE: 319.335.5647
 FAX: 319.335.5660
 EMAIL: civil-hawks@iowa.edu

EDUCATIONAL - NOT FOR CONSTRUCTION

Stormwater Mangement

Bellevue, Iowa

SHEET NAME

Culvert Reconstruction

SHEET NO.

01