

remove existing  
stop bar



PROJECT:	CEE: 4850
DATE :	11/18/2024
DRAWN BY:	Emma Oelmann
REVISION:	

**THE UNIVERSITY OF IOWA**  
**CIVIL AND ENVIRONMENTAL ENGINEERING**  
 4105 SEAMANS CENTER FOR THE  
 ENGINEERING ARTS AND SCIENCES  
 103 S CAPITOL ST  
 IOWA CITY, IOWA 52242  
 PHONE: 319.335.5647  
 FAX: 319.335.5660  
 EMAIL: civil-hawks@iowa.edu




EDUCATIONAL - NOT  
FOR CONSTRUCTION

**Agency St. Trail Project**  
 122 Broadway St.  
 West Burlington, IA 52655

SHEET NAME  
Gas Station  
Driveway

SHEET NO.  
**D-25**

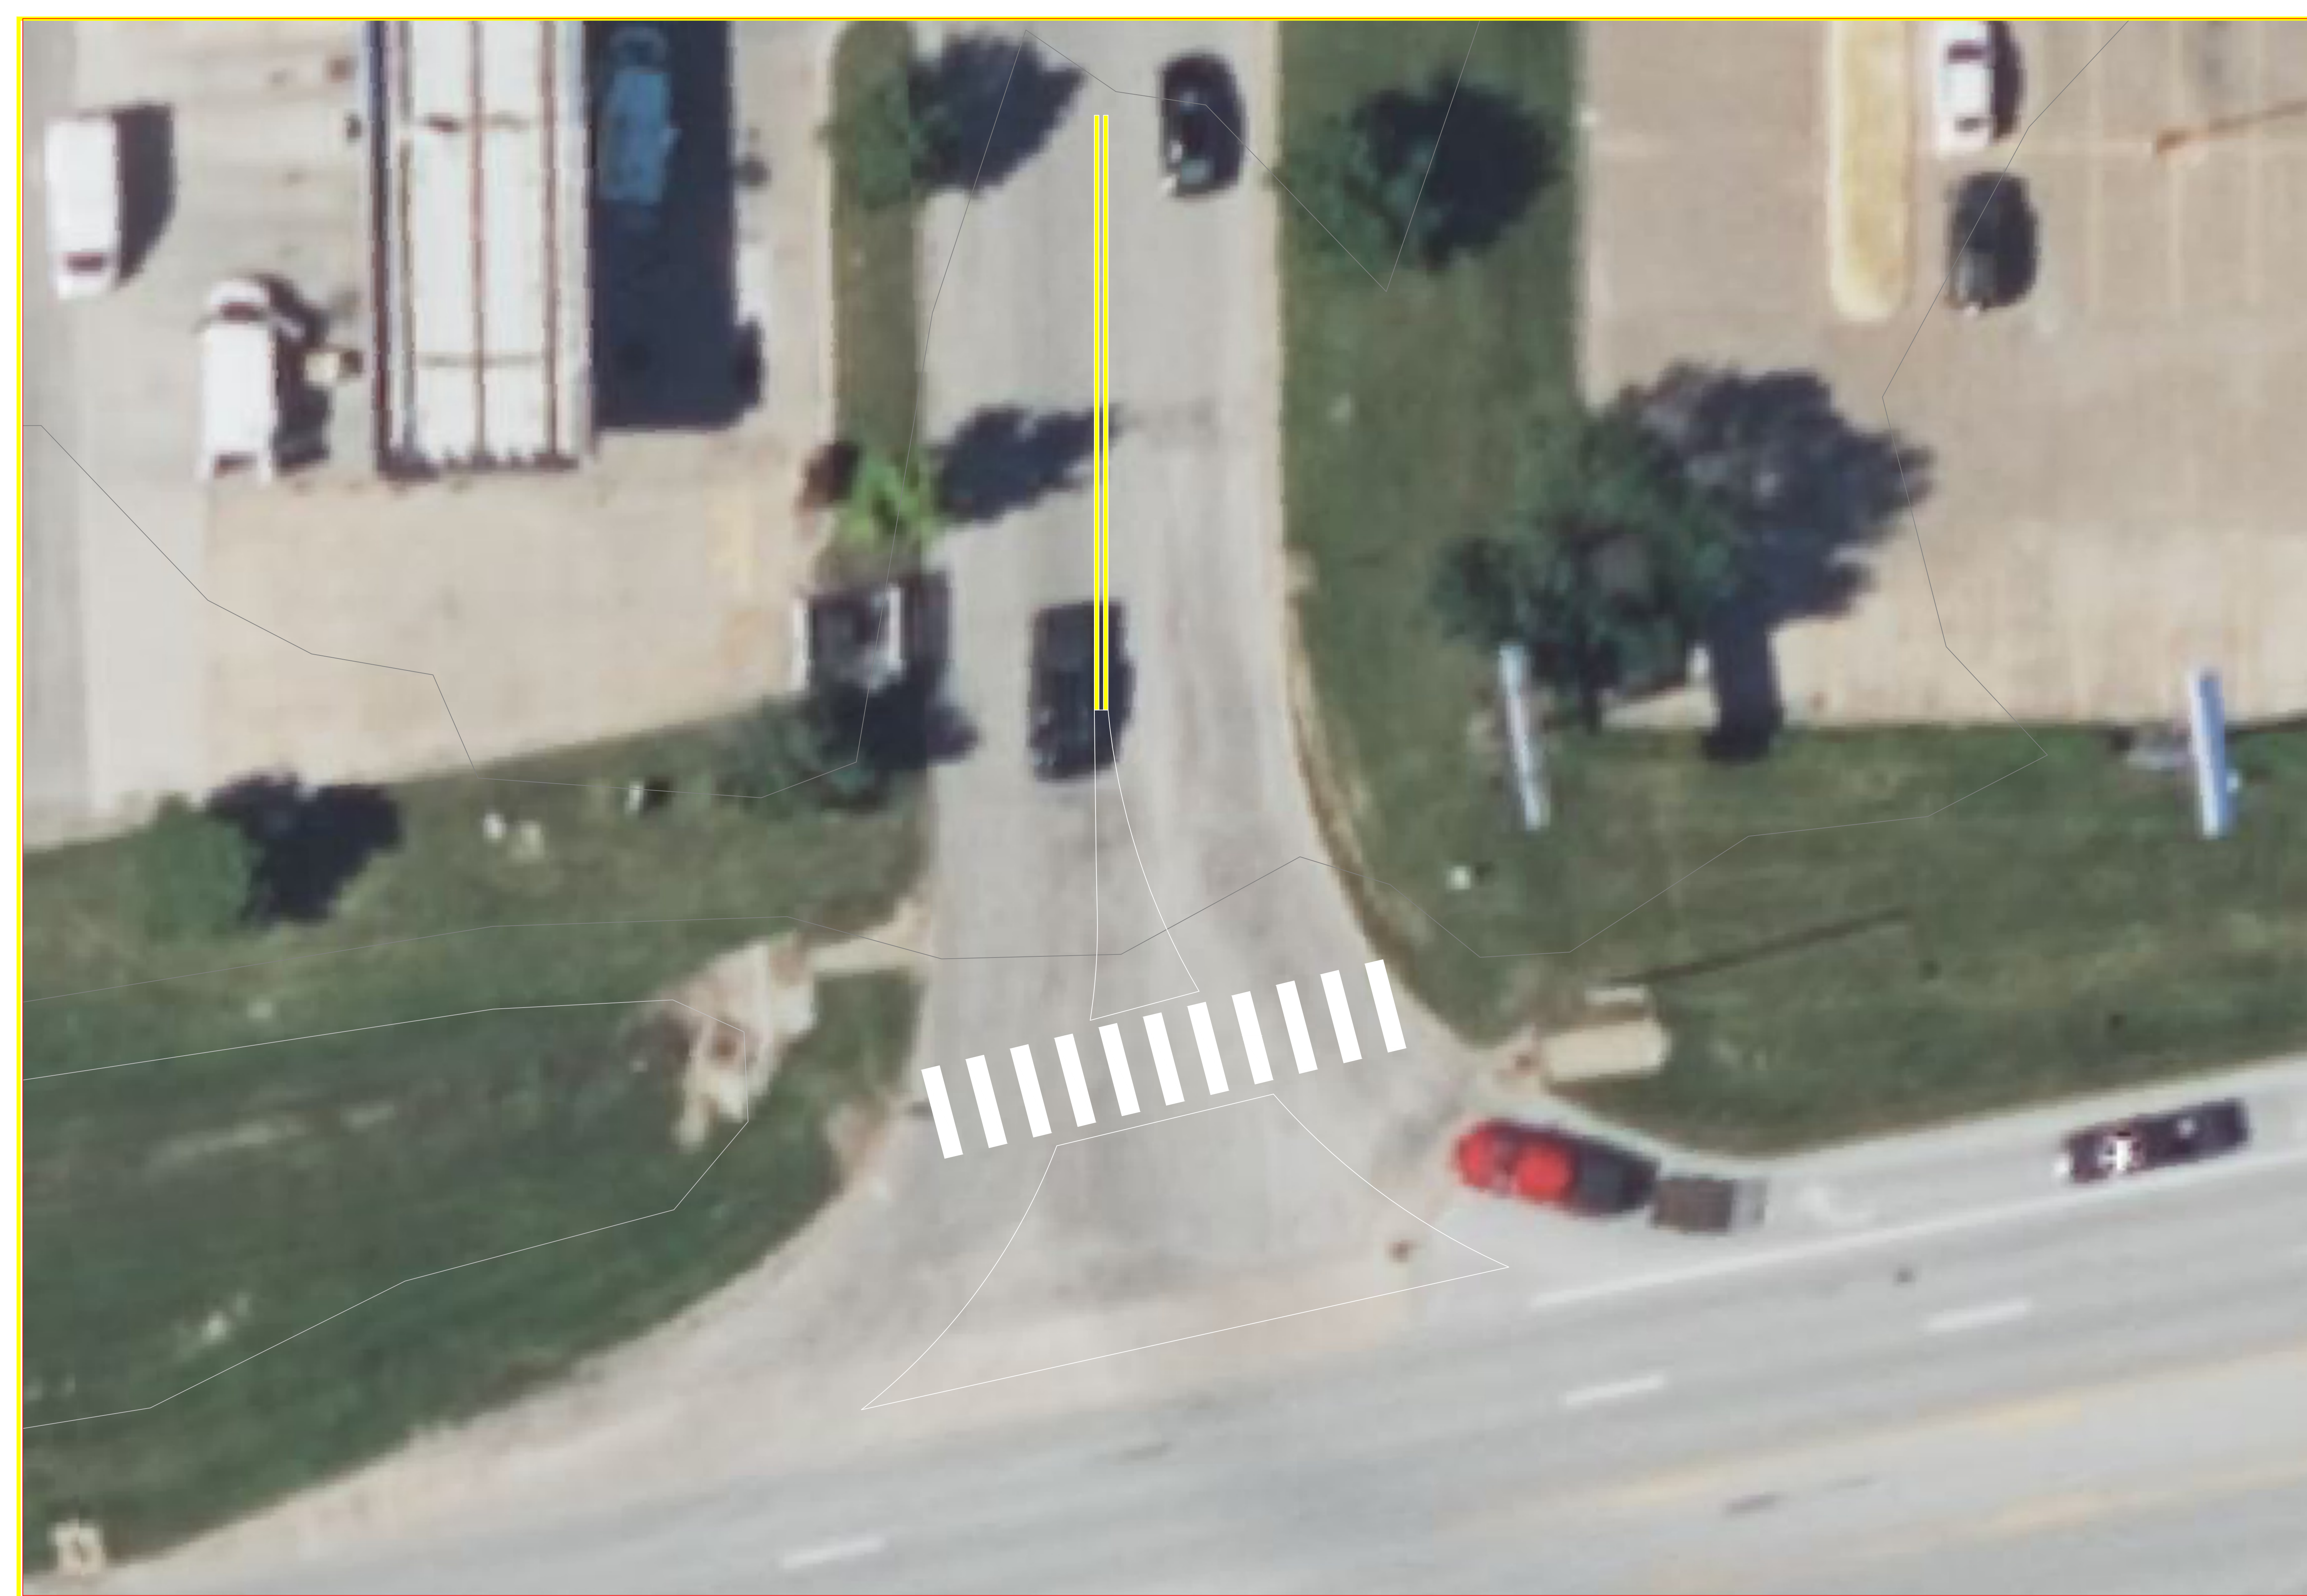

PROJECT: CEE: 4850  
 DATE : 11/18/2024  
 DRAWN BY: Emma Oelmann  
 REVISION:

**THE UNIVERSITY OF IOWA**  
**CIVIL AND ENVIRONMENTAL ENGINEERING**  
 4105 SEAMANS CENTER FOR THE  
 ENGINEERING ARTS AND SCIENCES  
 103 S CAPITOL ST  
 IOWA CITY, IOWA 52242  
 PHONE: 319.335.5647  
 FAX: 319.335.5660  
 EMAIL: civil-hawks@iowa.edu




EDUCATIONAL - NOT  
 FOR CONSTRUCTION

**Agency St. Trail Project**  
 122 Broadway St.  
 West Burlington, IA 52655

SHEET NAME  
 W Walmart  
 Median

SHEET NO.  
**D-26**

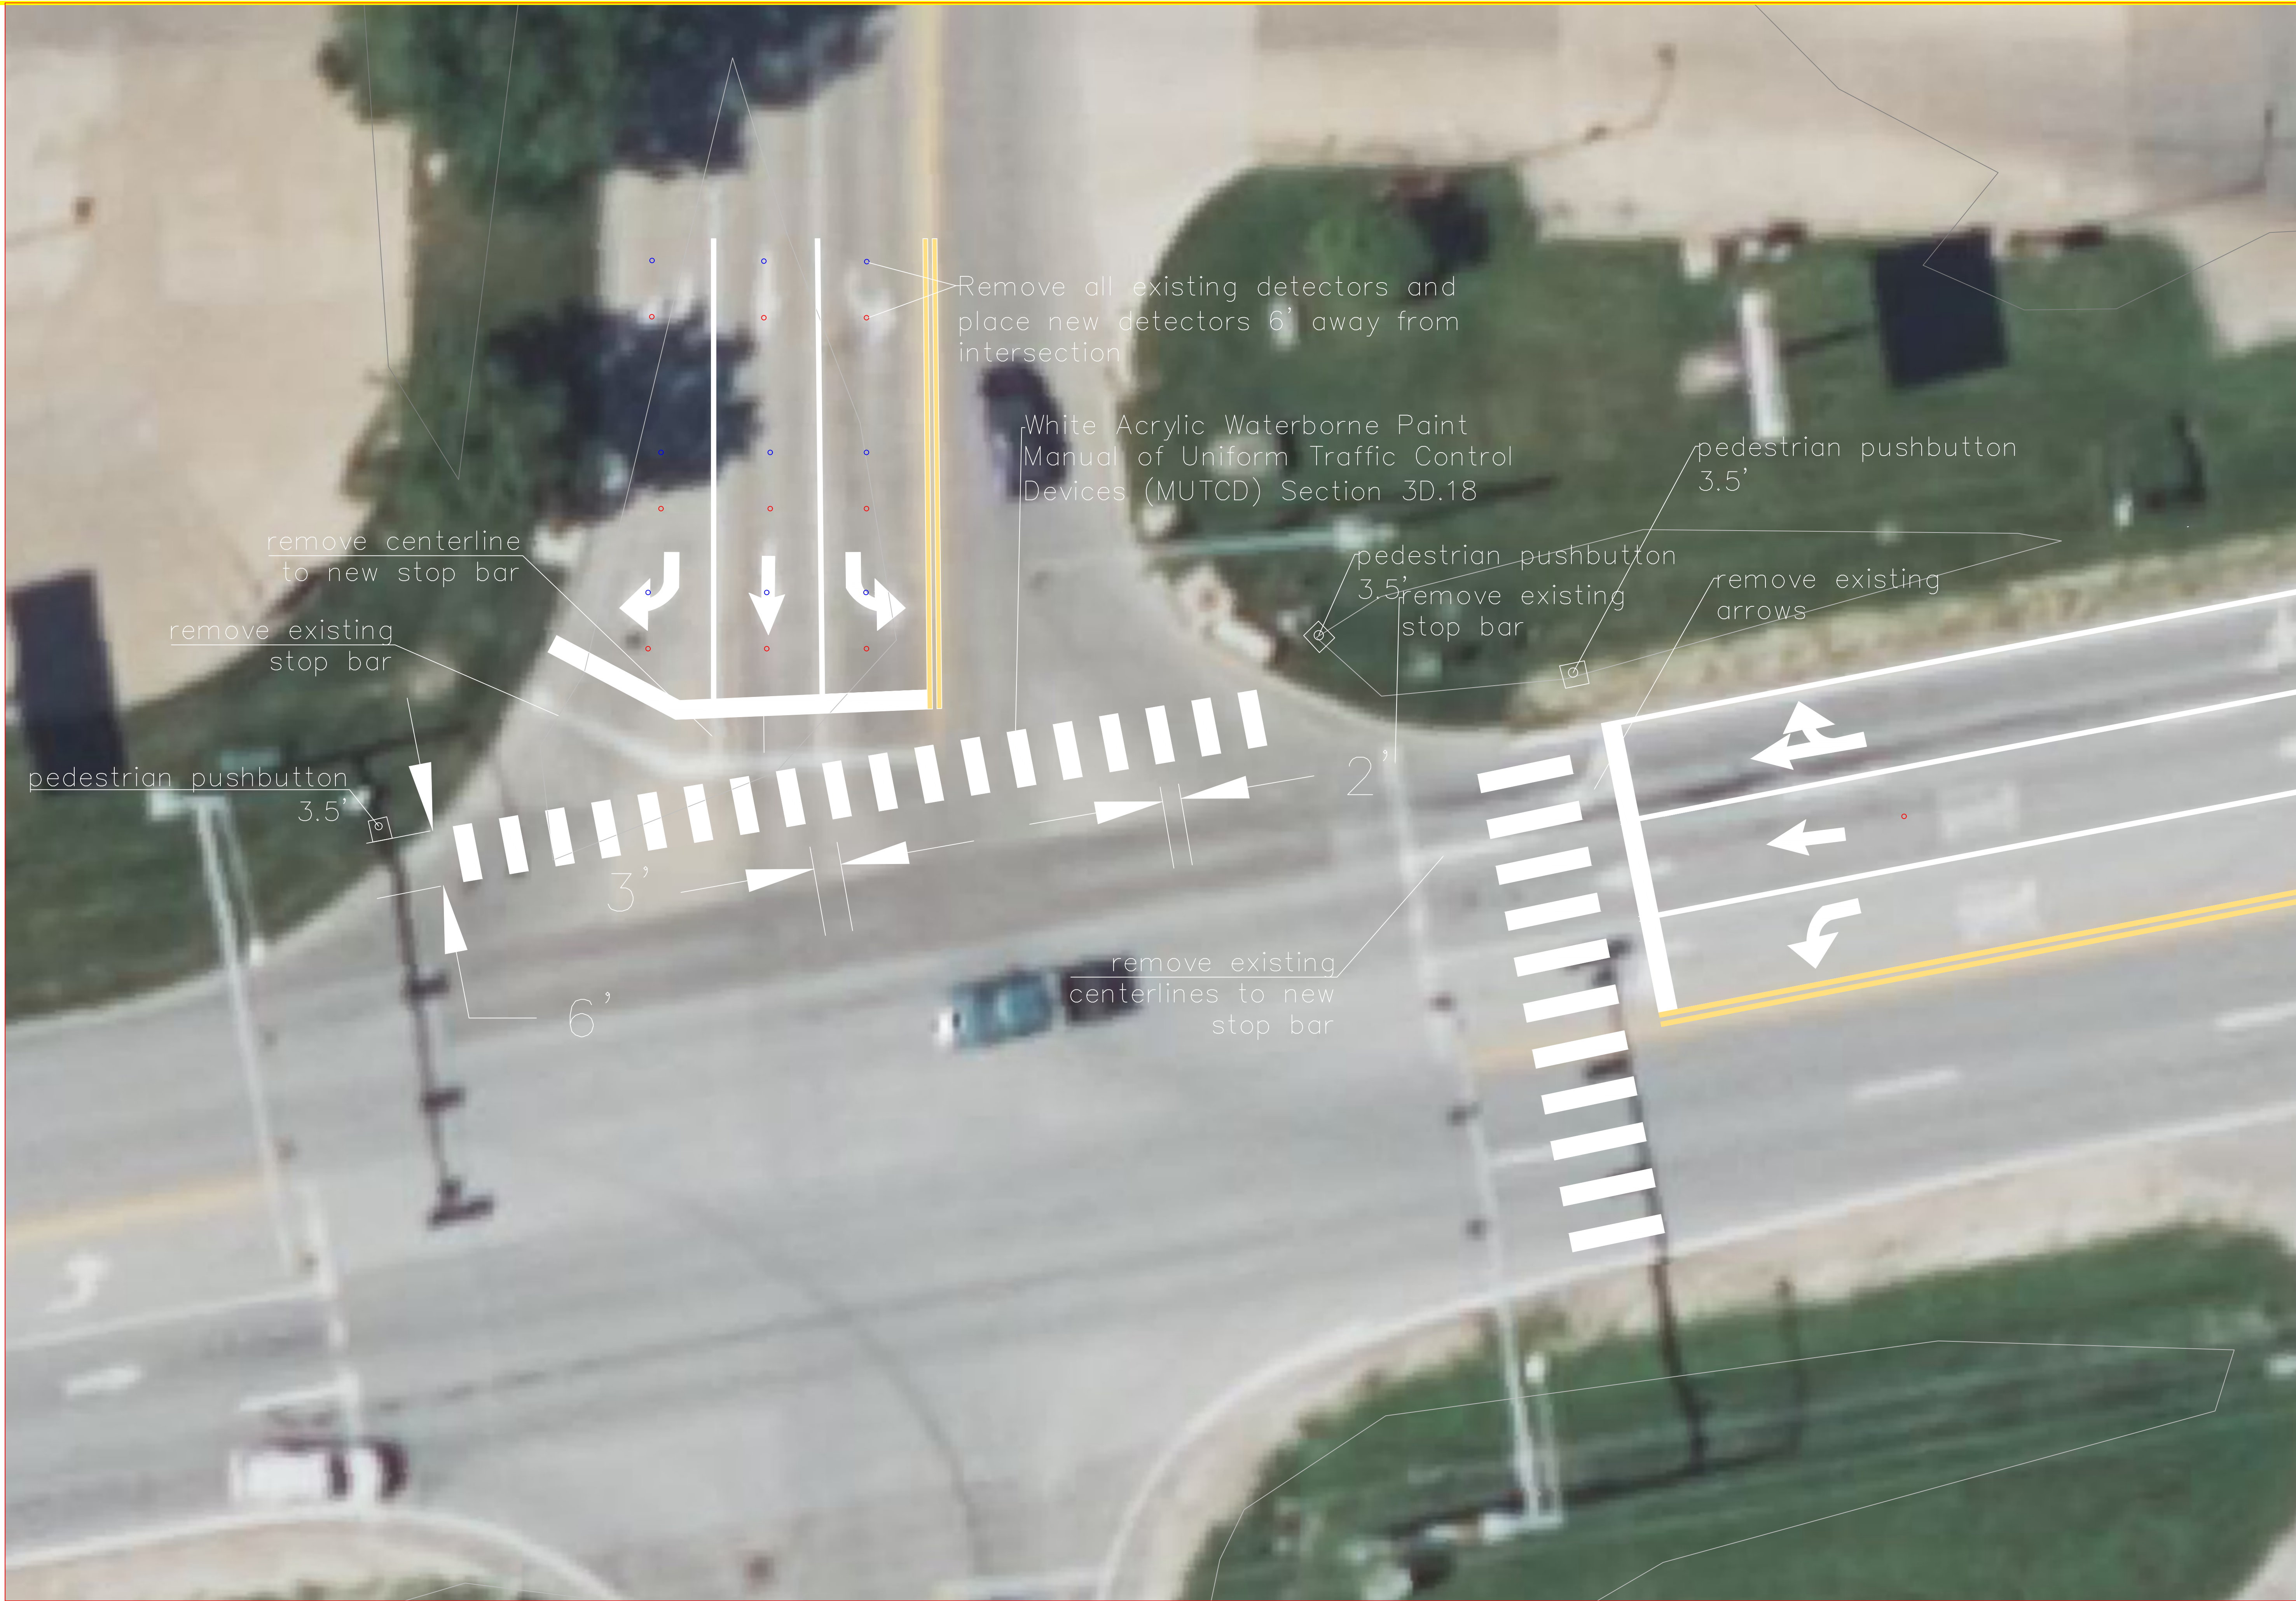

Remove all existing detectors and place new detectors 6' away from intersection

White Acrylic Waterborne Paint  
Manual of Uniform Traffic Control  
Devices (MUTCD) Section 3D.18

pedestrian pushbutton  
3.5'

pedestrian pushbutton  
3.5'

remove existing  
stop bar

remove existing  
arrows

remove centerline  
to new stop bar

remove existing  
stop bar

pedestrian pushbutton  
3.5'

remove existing  
centerlines to new  
stop bar

PROJECT:	CEE: 4850
DATE :	11/18/2024
DRAWN BY:	Emma Oelmann
REVISION:	

**THE UNIVERSITY OF IOWA**  
**CIVIL AND ENVIRONMENTAL ENGINEERING**  
 4105 SEAMANS CENTER FOR THE  
 ENGINEERING ARTS AND SCIENCES  
 103 S CAPITOL ST  
 IOWA CITY, IOWA 52242  
 PHONE: 319.335.5647  
 FAX: 319.335.5660  
 EMAIL: civil-hawks@iowa.edu



EDUCATIONAL - NOT FOR CONSTRUCTION

### Agency St. Trail Project

122 Broadway St.  
West Burlington, IA 52655

SHEET NAME  
Agency & Broadway  
Intersection

SHEET NO.  
**D-27**

pedestrian pushbutton  
3.5'

remove centerlines  
to new stop bar

pedestrian pushbuttons  
3.5'  
remove arrows

remove existing  
stop bar

PROJECT: CEE: 4850

DATE : 11/18/2024

DRAWN BY: Emma Oelmann

REVISION:

**THE UNIVERSITY OF IOWA**  
**CIVIL AND ENVIRONMENTAL ENGINEERING**

4105 SEAMANS CENTER FOR THE  
ENGINEERING ARTS AND SCIENCES  
103 S CAPITOL ST  
IOWA CITY, IOWA 52242  
PHONE: 319.335.5647  
FAX: 319.335.5660  
EMAIL: civil-hawks@iowa.edu



EDUCATIONAL - NOT  
FOR CONSTRUCTION

**Agency St. Trail Project**


122 Broadway St.  
West Burlington, IA 52655

SHEET NAME

Agency & W Burling-  
ton Intersection

SHEET NO.

**D-28**

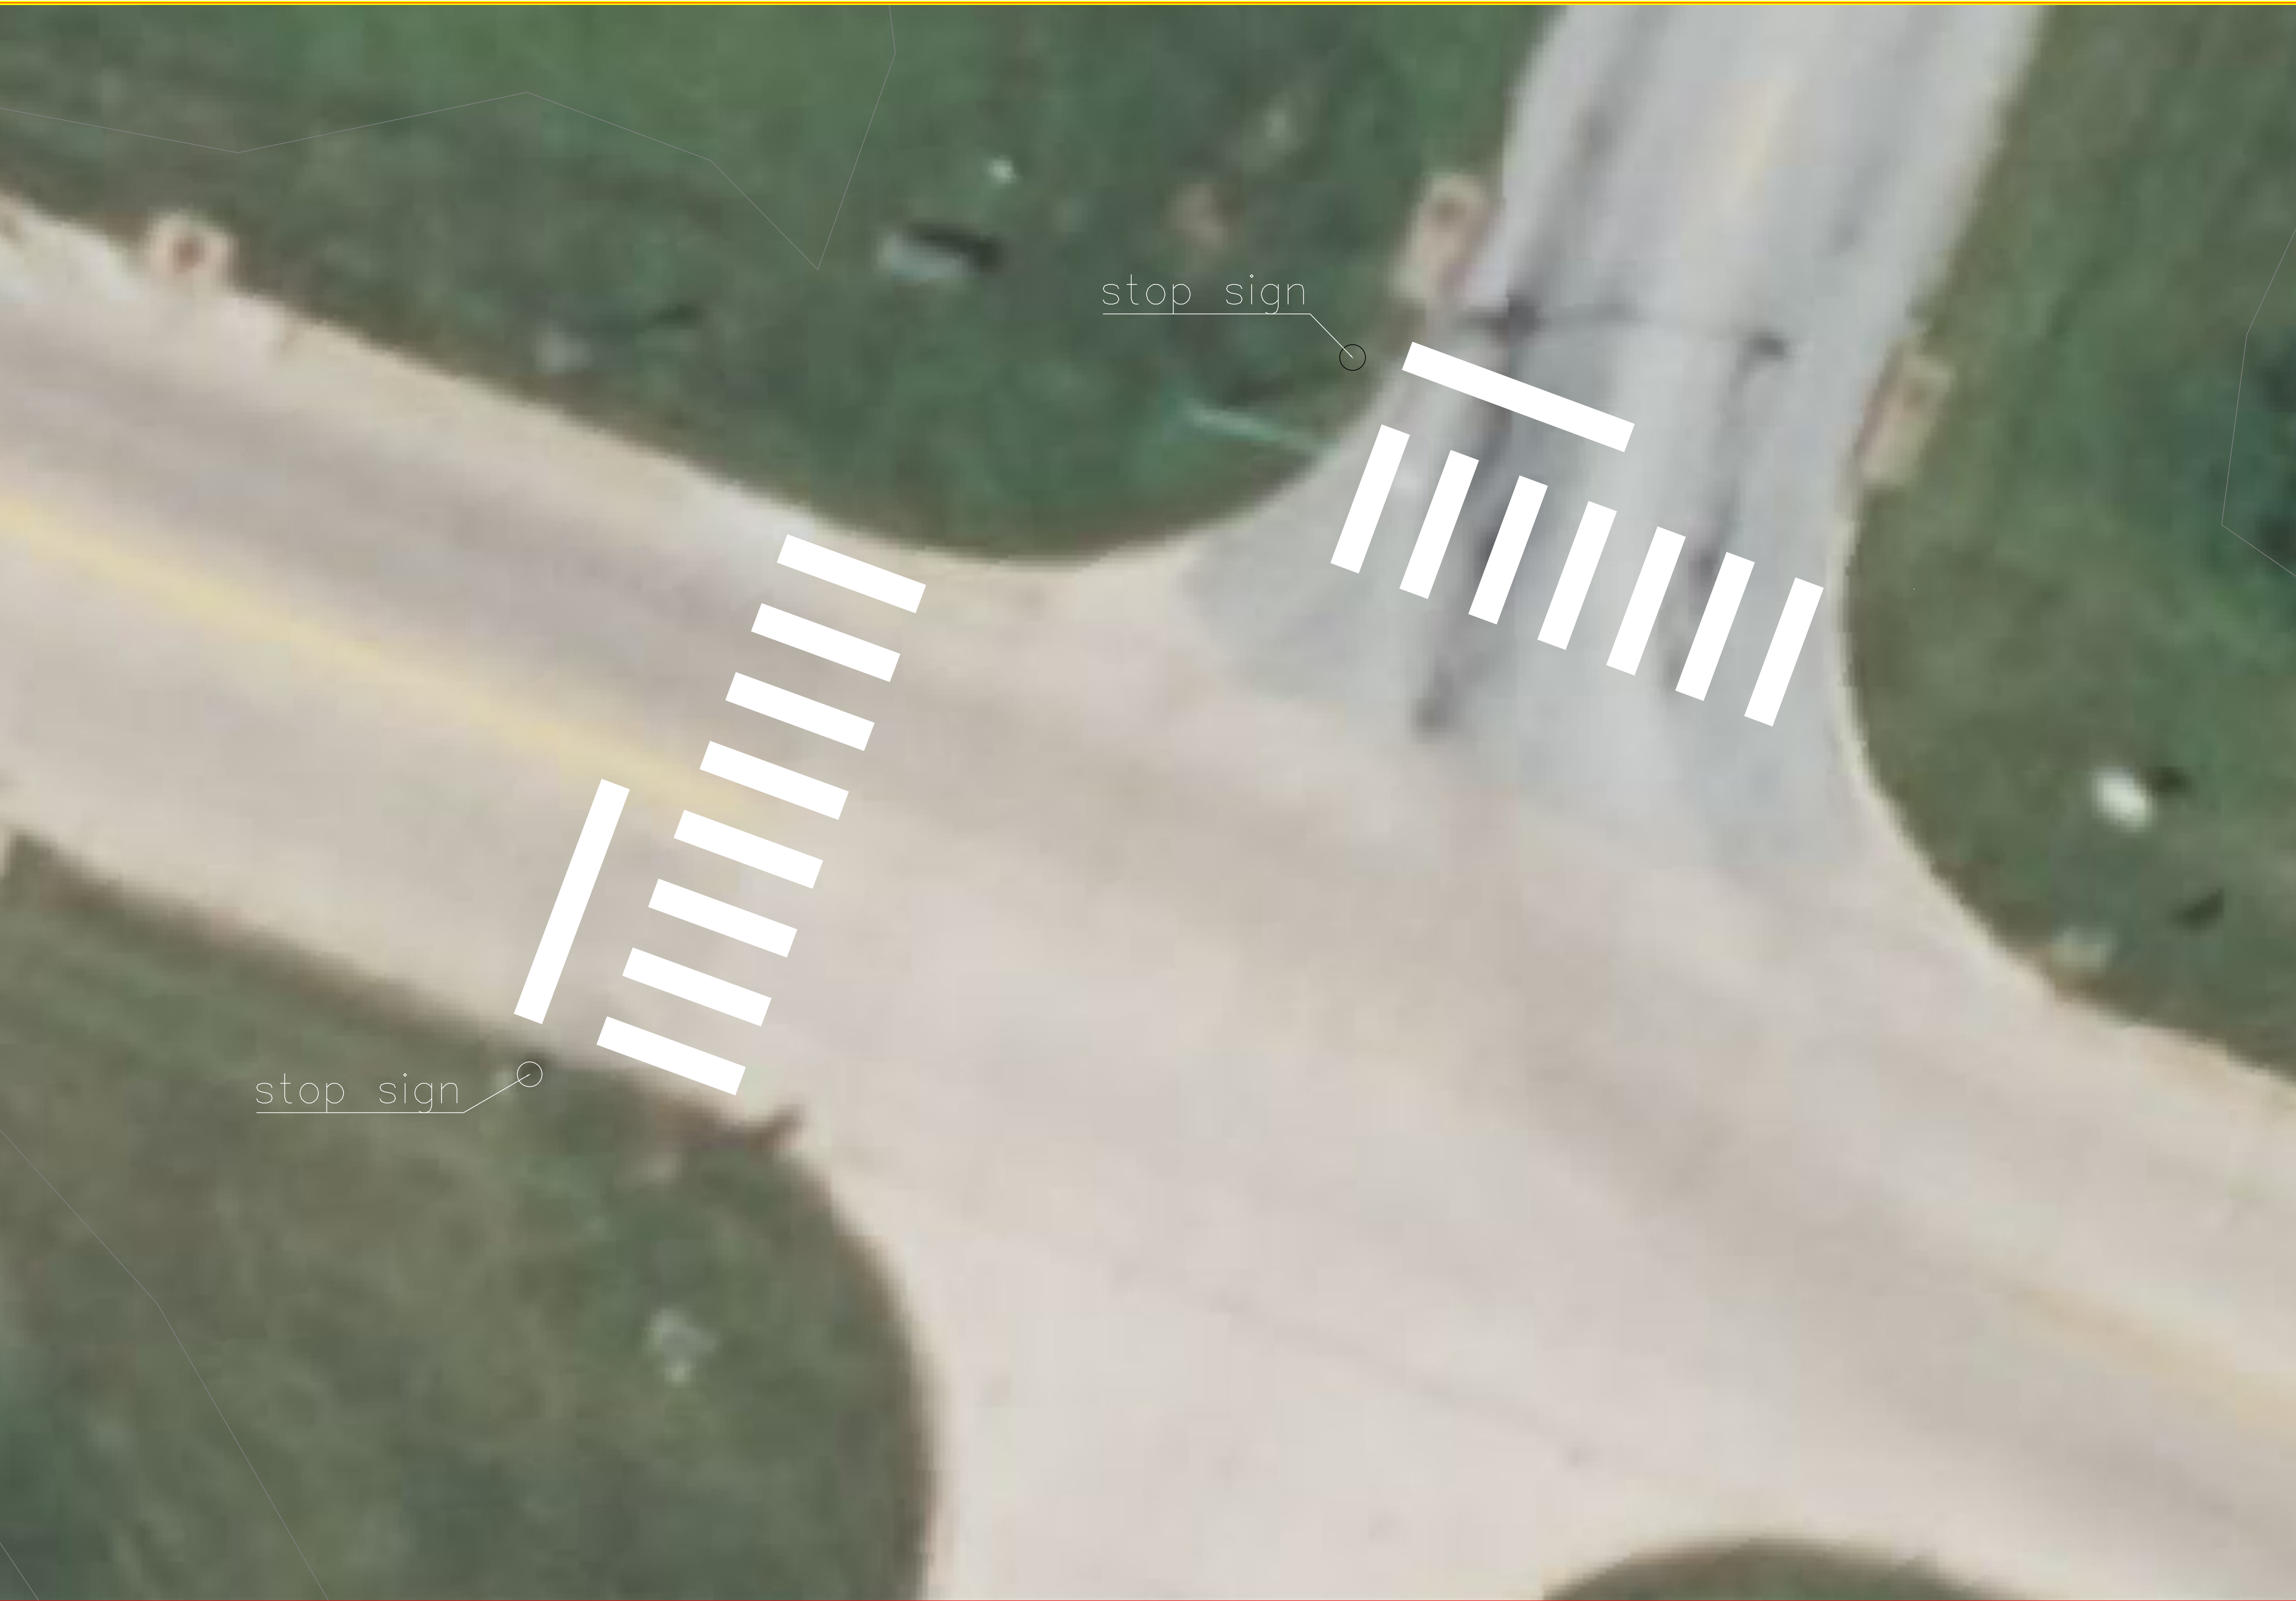

stop sign

stop sign

PROJECT:	CEE: 4850
DATE :	11/18/2024
DRAWN BY:	Emma Oelmann
REVISION:	

**THE UNIVERSITY OF IOWA**  
**CIVIL AND ENVIRONMENTAL ENGINEERING**  
 4105 SEAMANS CENTER FOR THE  
 ENGINEERING ARTS AND SCIENCES  
 103 S CAPITOL ST  
 IOWA CITY, IOWA 52242  
 PHONE: 319.335.5647  
 FAX: 319.335.5660  
 EMAIL: civil-hawks@iowa.edu




EDUCATIONAL - NOT FOR CONSTRUCTION

**Agency St. Trail Project**  
 122 Broadway St.  
 West Burlington, IA 52655

SHEET NAME  
Broadway & Division Intersection

SHEET NO.  
**D-29**

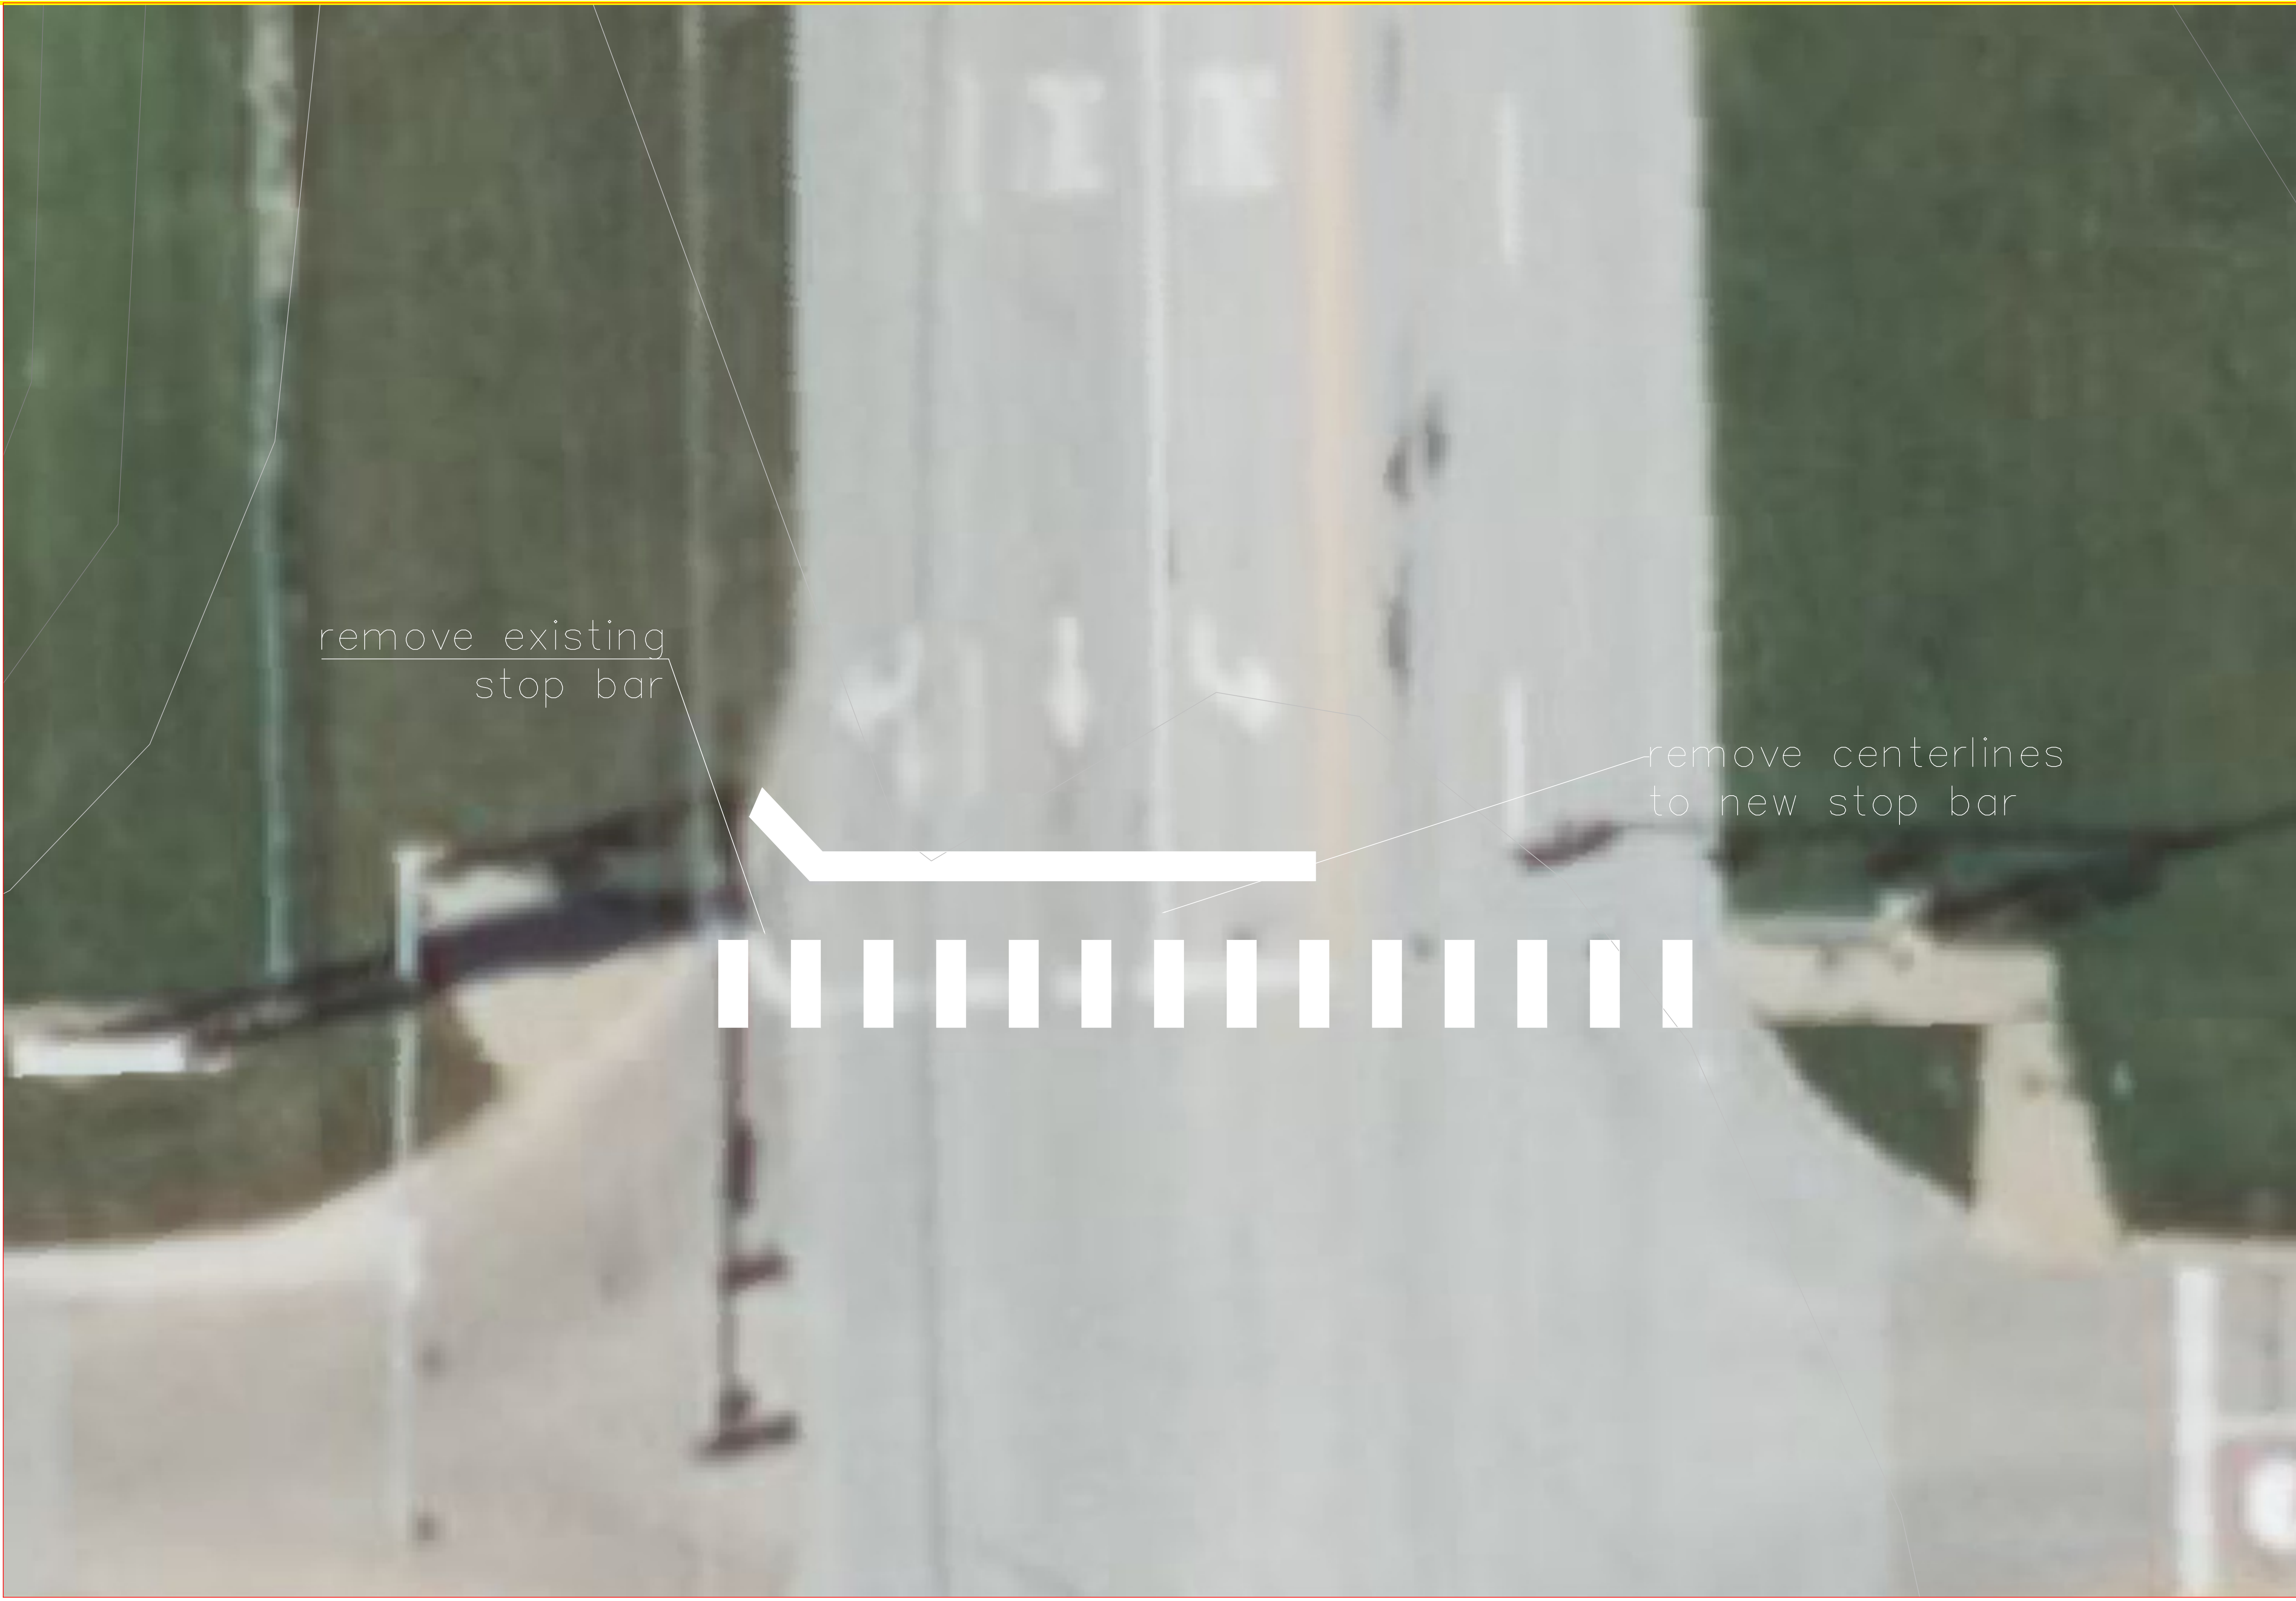

remove existing  
stop bar

remove centerlines  
to new stop bar



PROJECT:	CEE: 4850
DATE :	11/18/2024
DRAWN BY:	Emma Oelmann
REVISION:	

**THE UNIVERSITY OF IOWA**  
**CIVIL AND ENVIRONMENTAL ENGINEERING**  
 4105 SEAMANS CENTER FOR THE  
 ENGINEERING ARTS AND SCIENCES  
 103 S CAPITOL ST  
 IOWA CITY, IOWA 52242  
 PHONE: 319.335.5647  
 FAX: 319.335.5660  
 EMAIL: civil-hawks@iowa.edu



EDUCATIONAL - NOT  
FOR CONSTRUCTION

**Agency St. Trail Project**

122 Broadway St.  
West Burlington, IA 52655

SHEET NAME  
Mall Intersection

SHEET NO.  
**D-30**