





















### Alignment 1 PROFILE

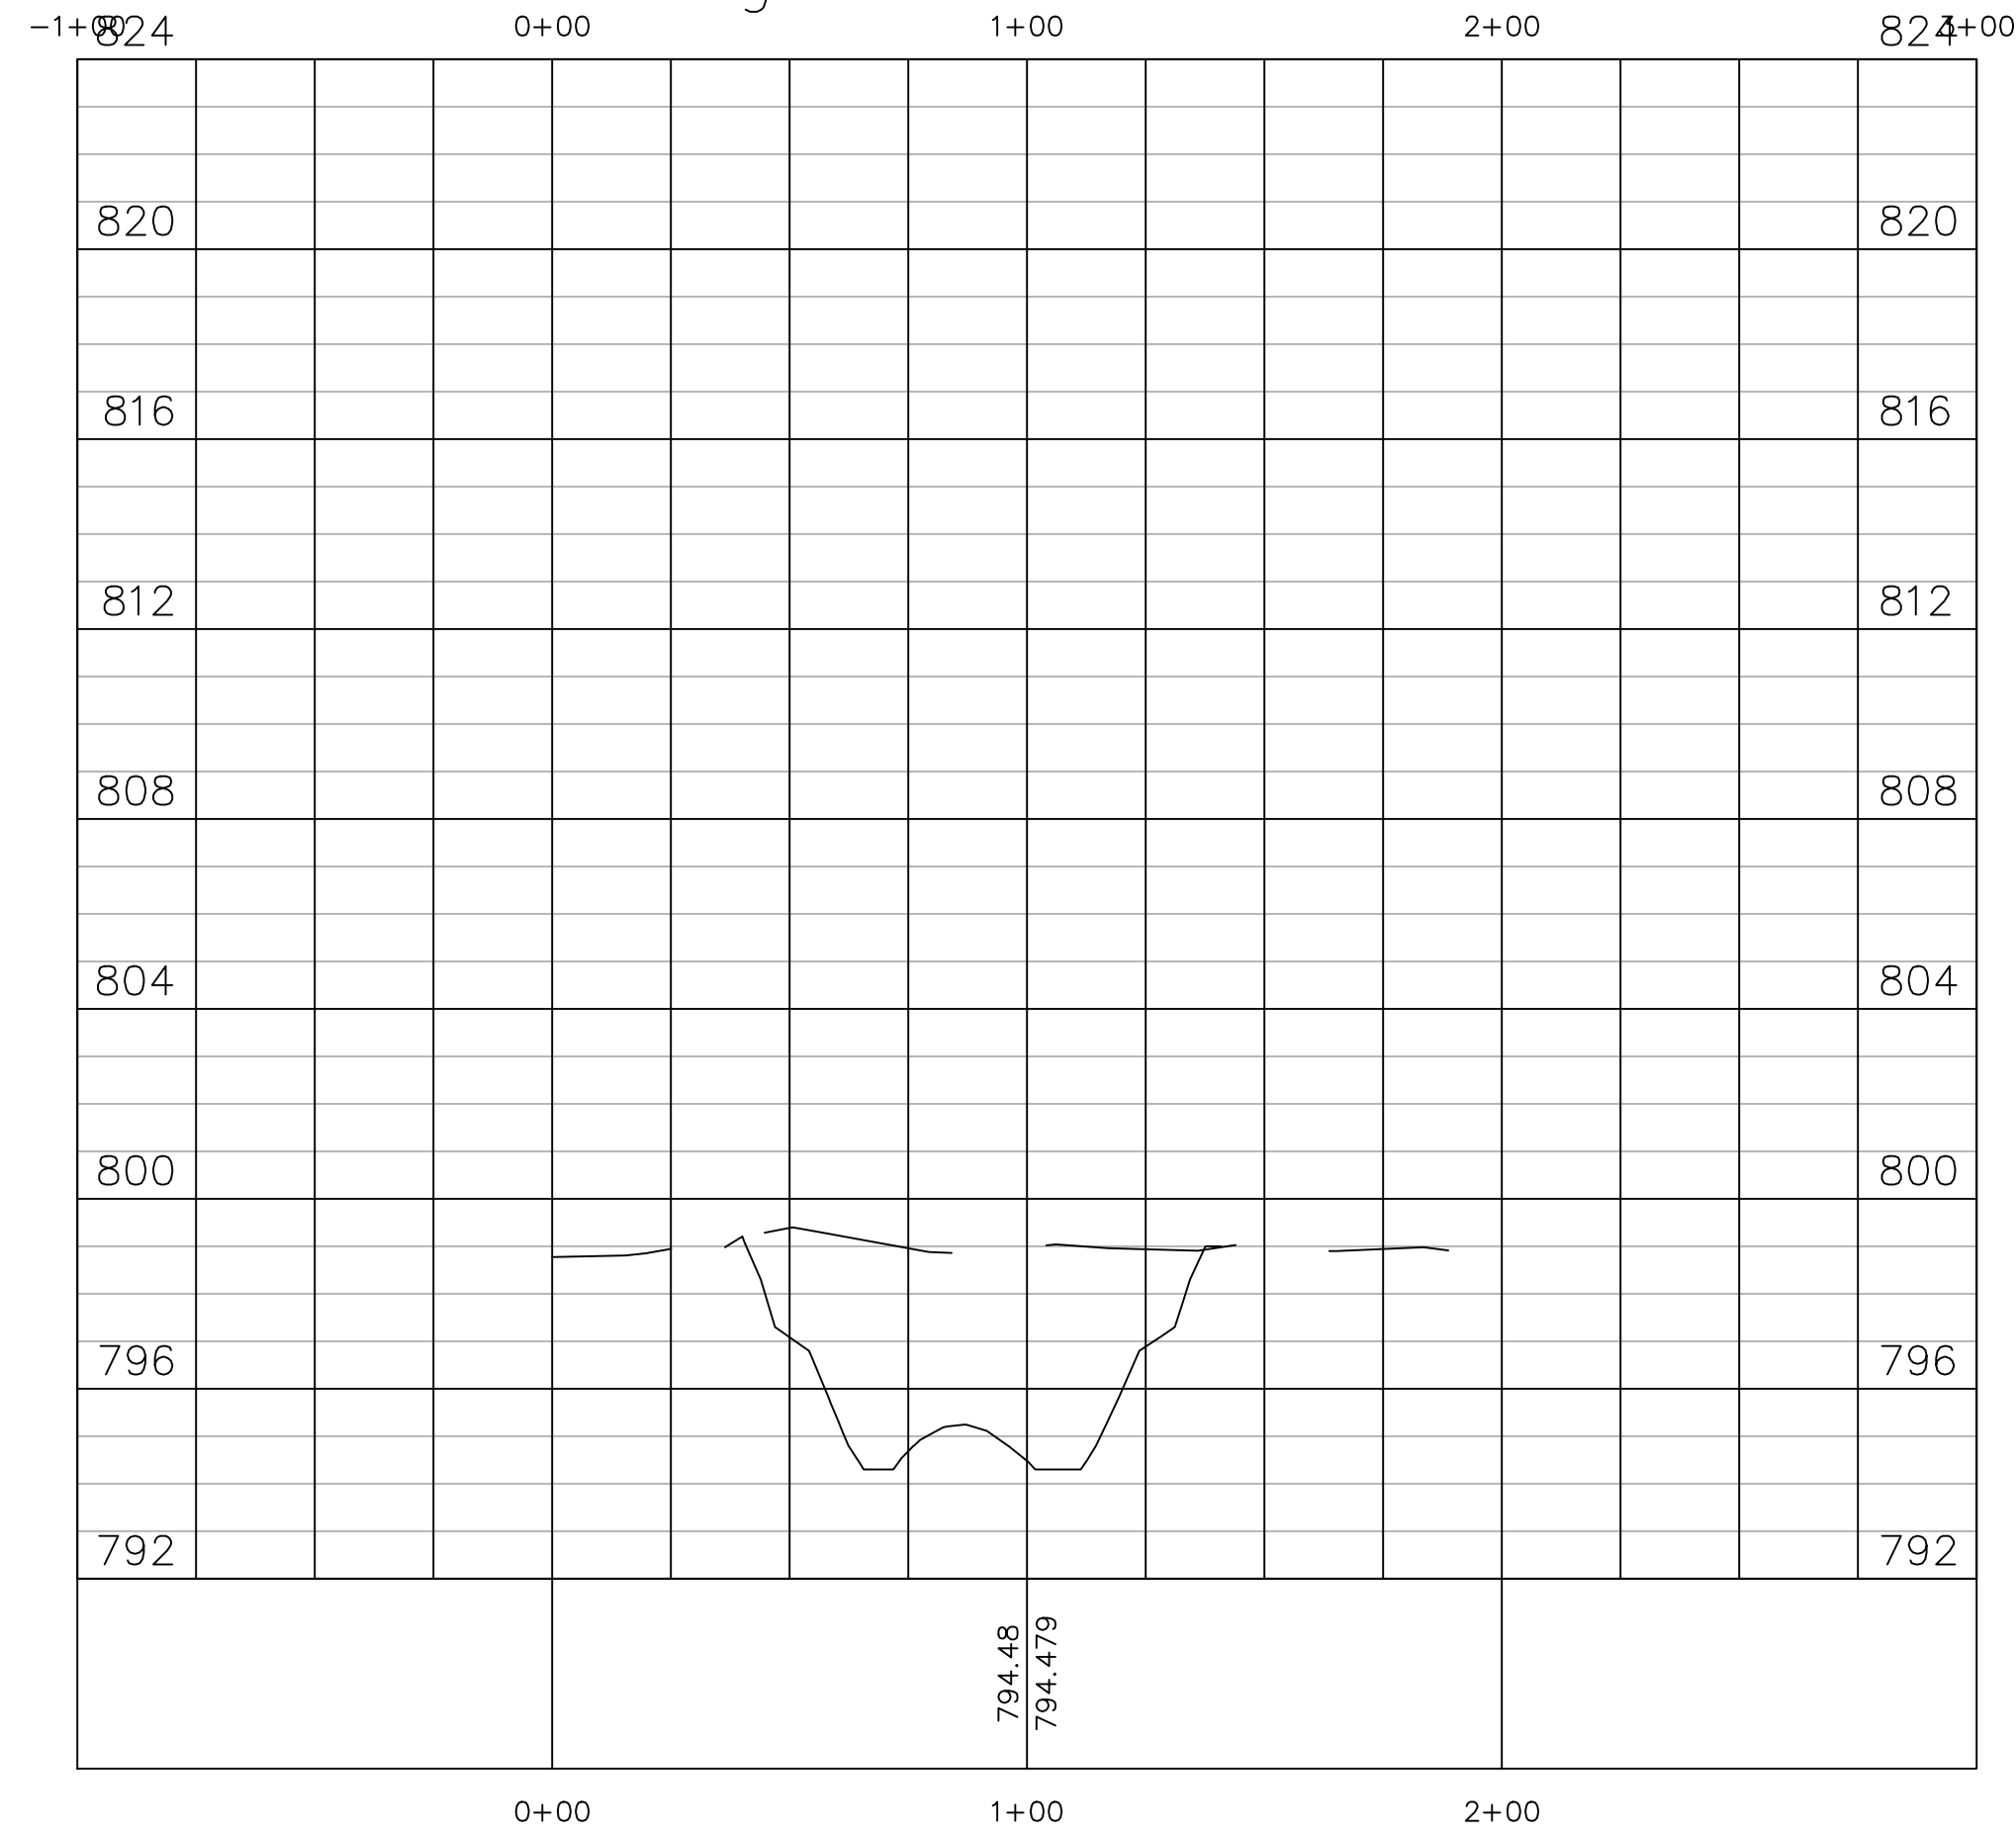

### Alignment 2 PROFILE

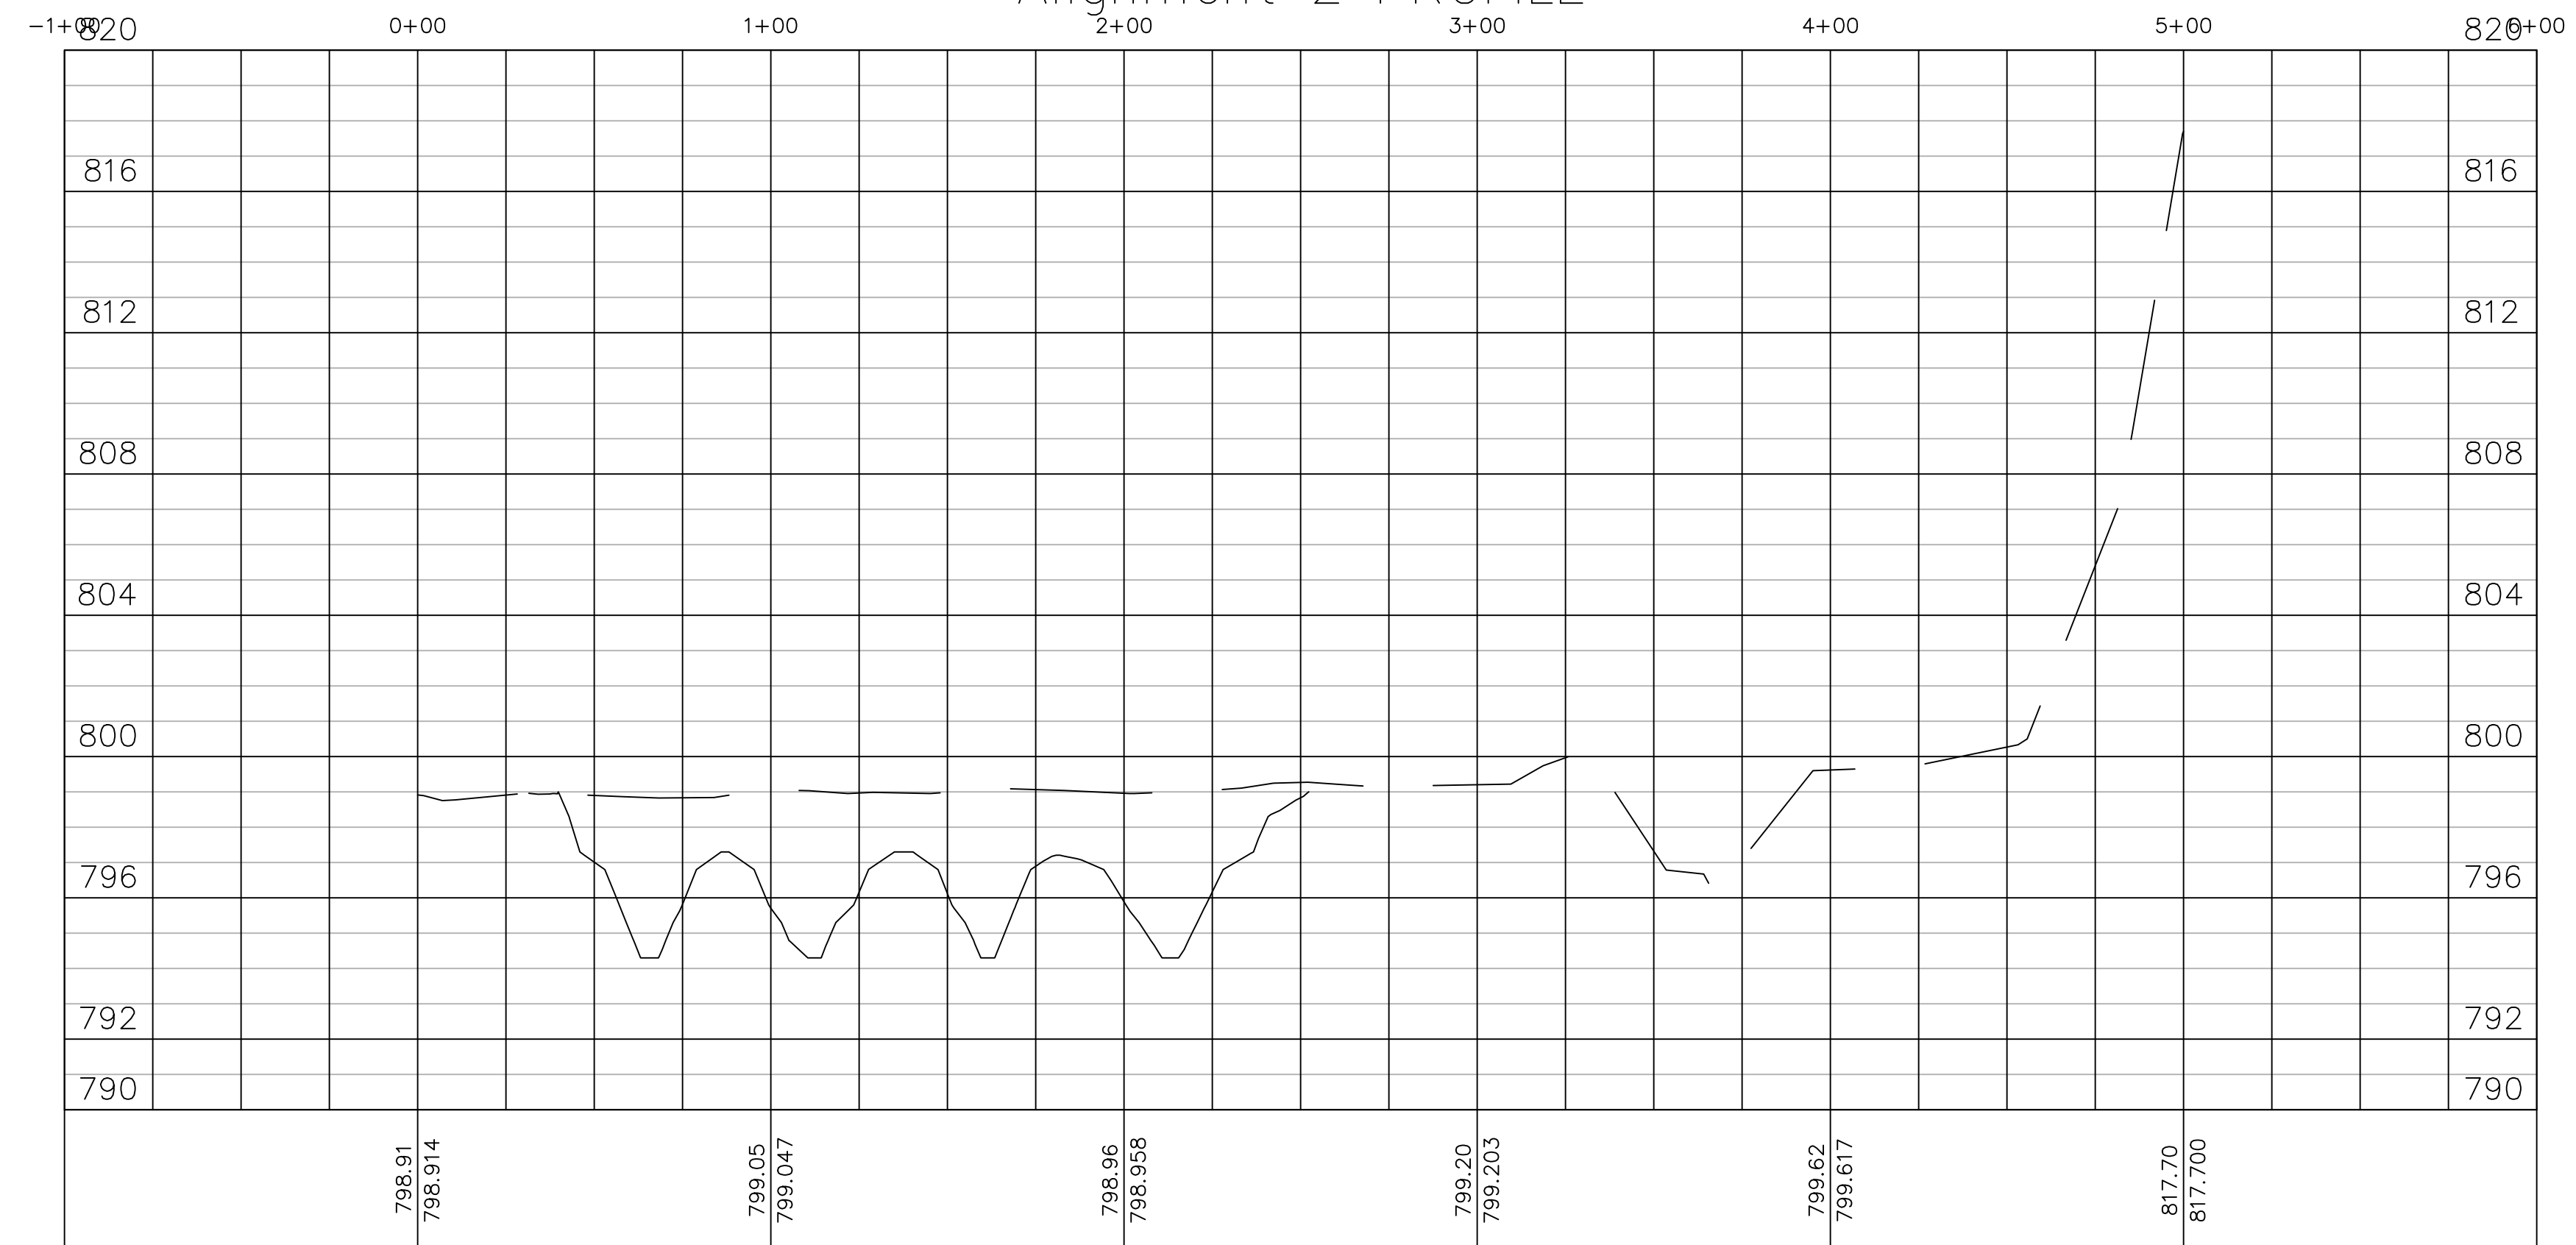

MARK	DESCRIPTION	DATE

DESIGNED BY: L GAVIN	ISSUE DATE: MM/DD/YYYY
DRAWN BY: L GAVIN	PROJECT NO.:
CHECKED BY: L GAVIN	CONTRACT NO.:
SUBMITTED BY: L GAVIN	XXXXXXXX-XX-XXXX
SIZE: ANSI X	



Civil and Environmental Engineering

MONTICELLO, IA  
KITTY CREEK  
CONSTRUCTED STORMWATER WETLAND  
MAQUOKETA RIVER WATERSHED MANAGEMENT AUTHORITY

CIVIL GRADING  
WETLAND SECTION VIEWS

SHEET ID  
**CG302**



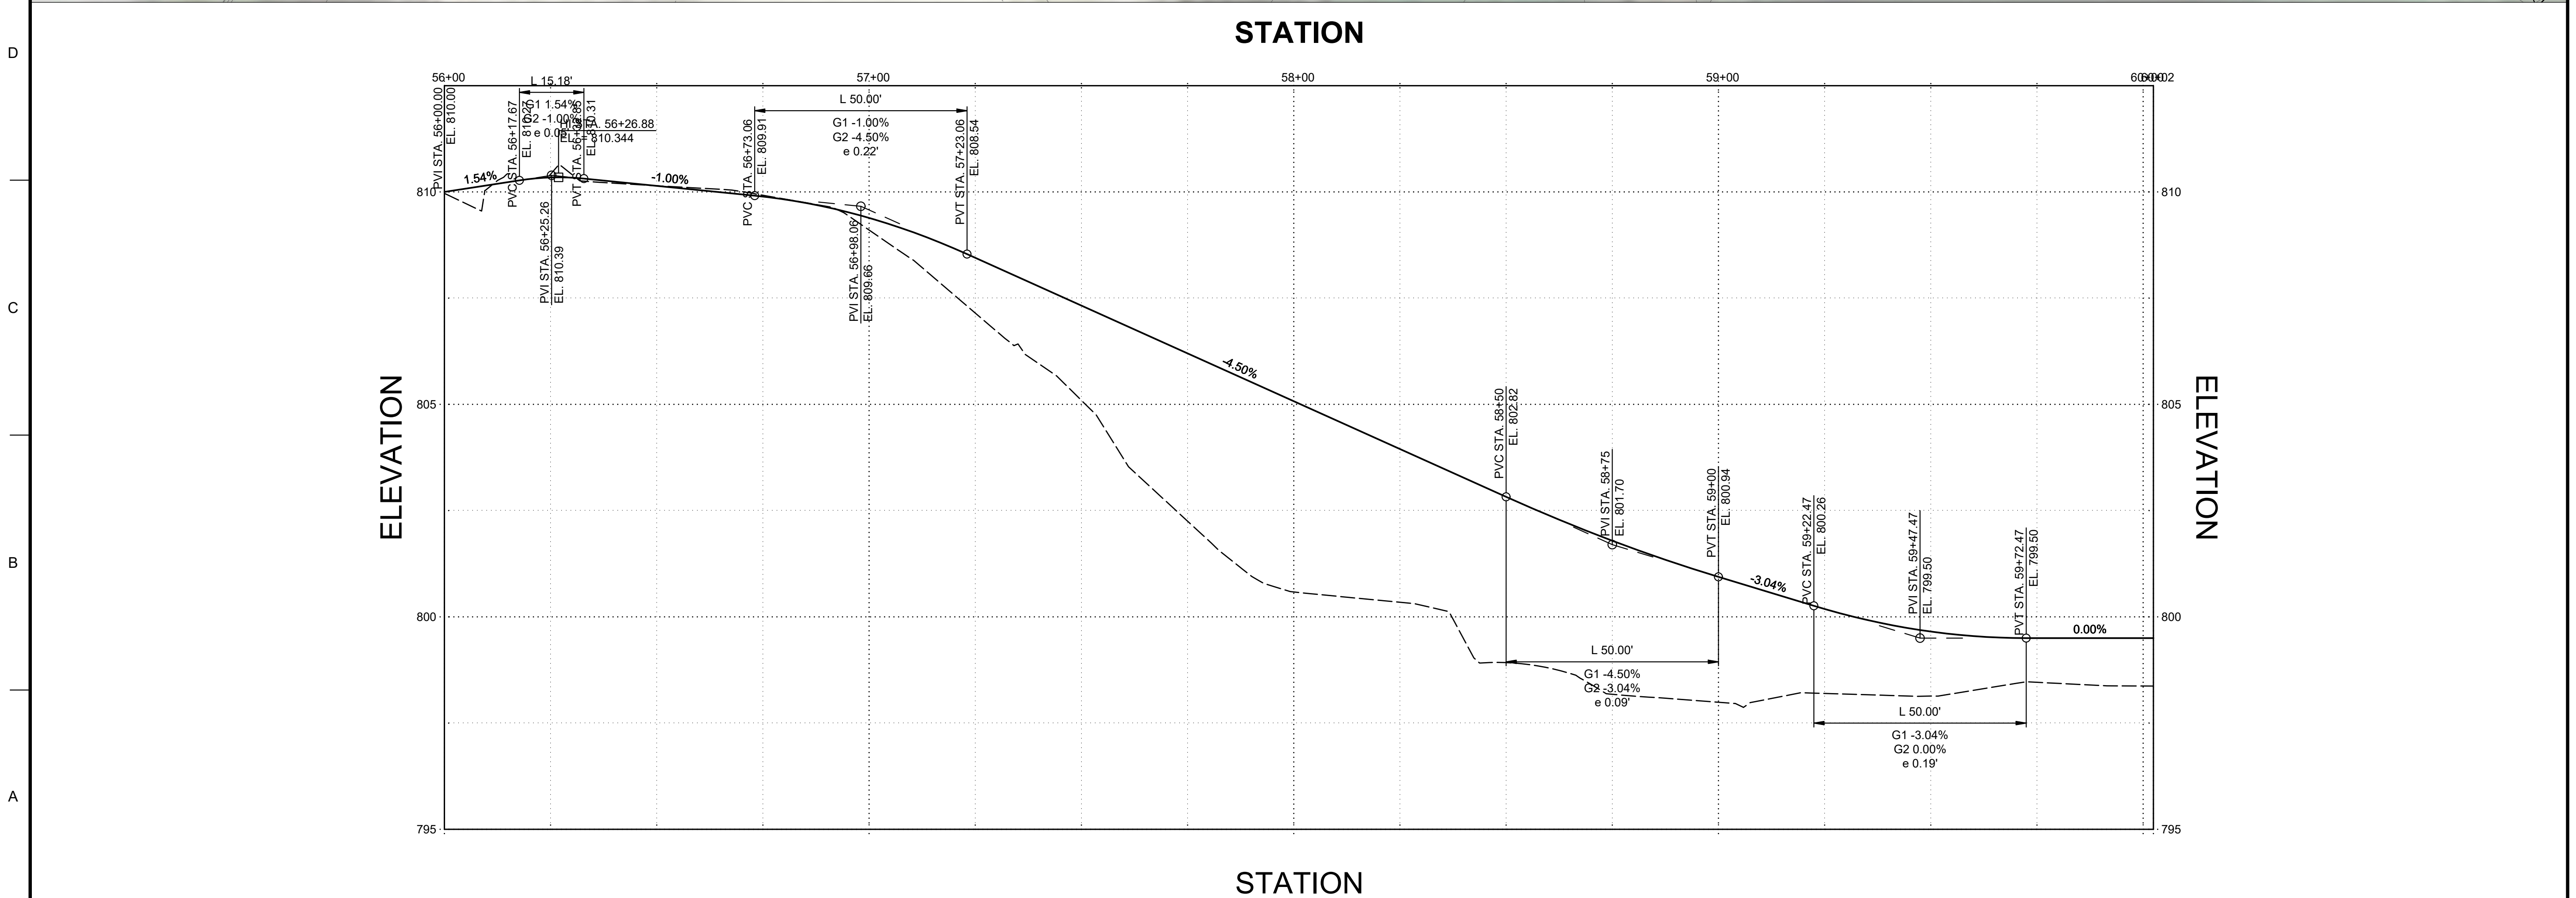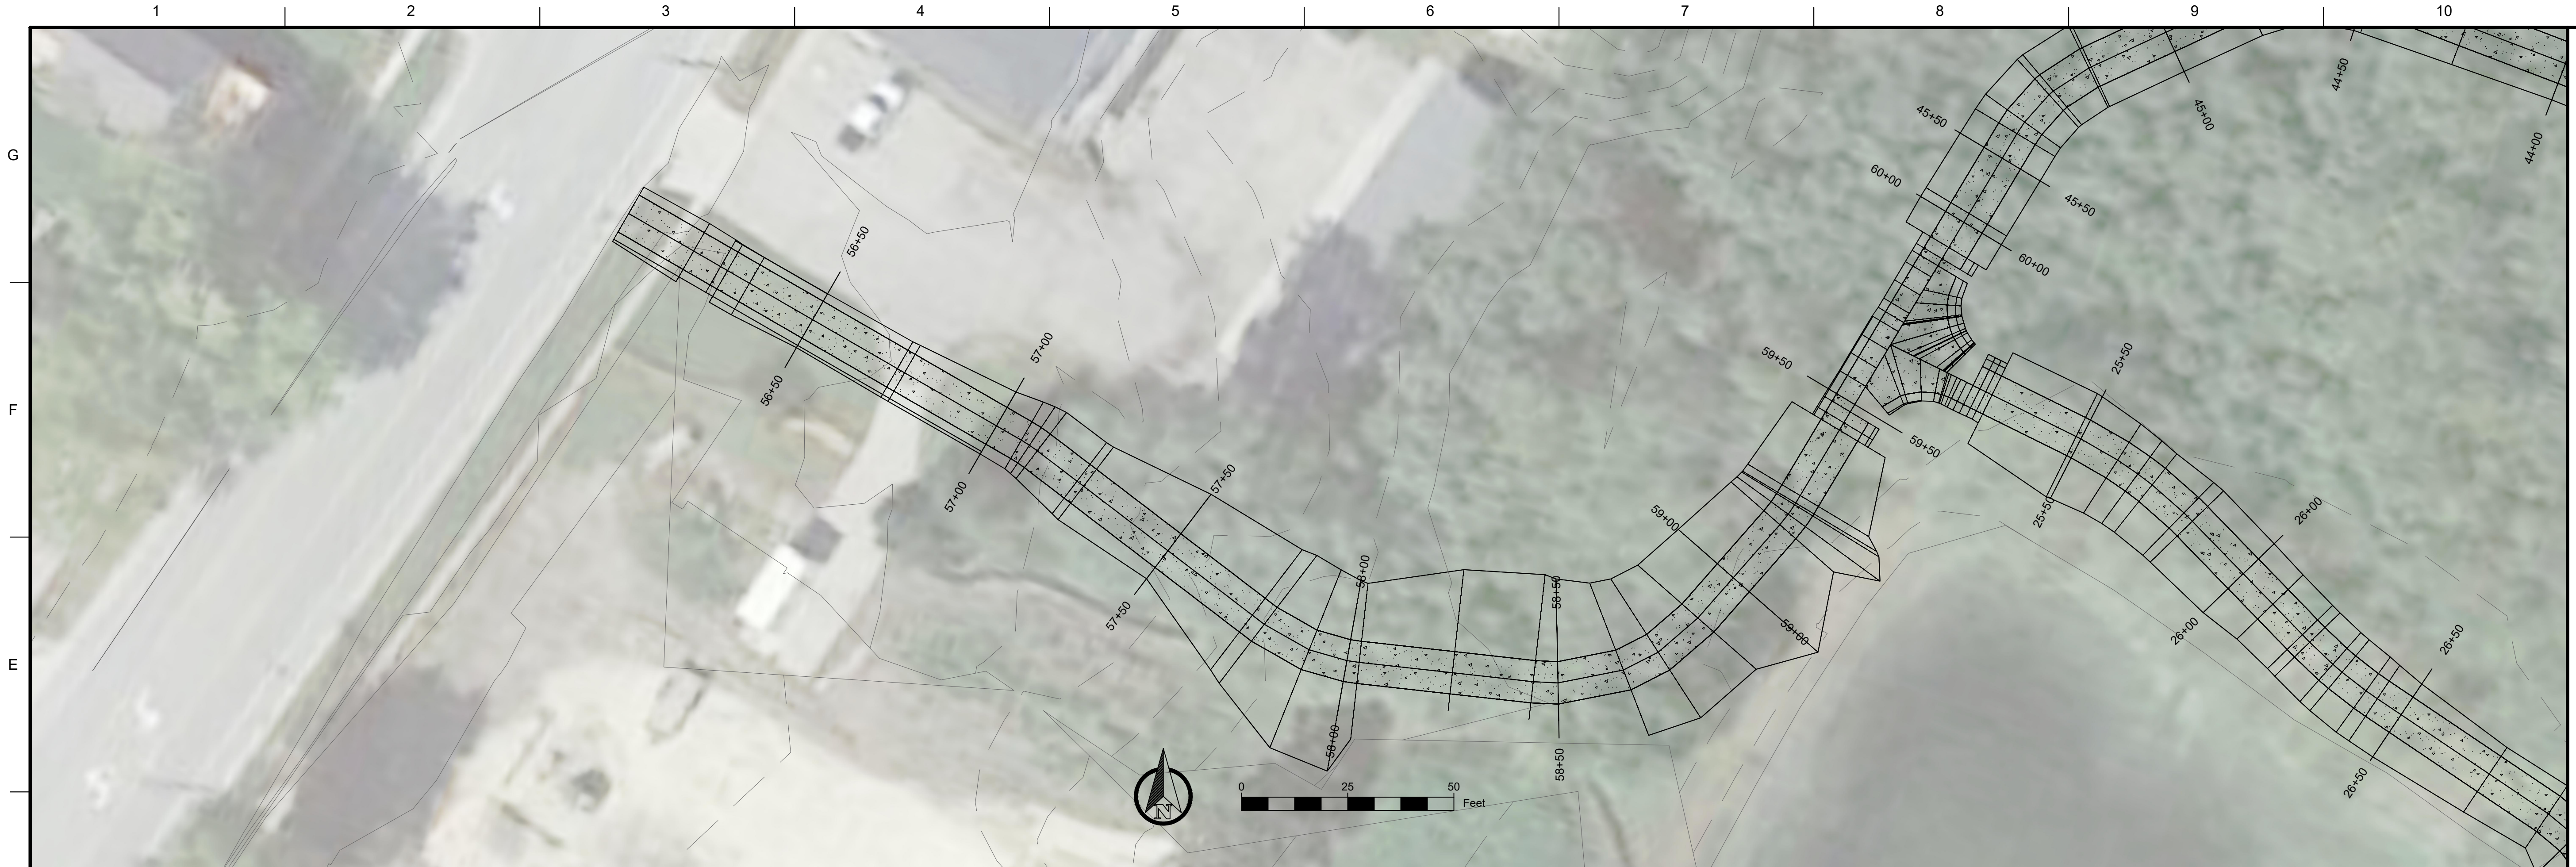

MARK	DESCRIPTION	DATE

ISSUE DATE: MM/YY	DESIGNED BY: L GAVIN
SOLUTION NO.: XXXXXX-XX-XXXX	DRAWN BY: L GAVIN
CONTRACT NO.: XXXXXX-XX-XXXX	CHECKED BY: L GAVIN
	SUBMITTED BY: L GAVIN

**IOWA** Civil and Environmental Engineering



MONTICELLO, IA  
 RIVERSIDE GARDENS  
 WETLAND RESTORATION  
 MAQUOKETA RIVER WATERSHED MANAGEMENT AUTHORITY  
 CIVIL PAVING  
 TRAIL PLAN & PROFILE

SHEET ID  
**CP101**





### Profile View of DF Trail - Main Loop

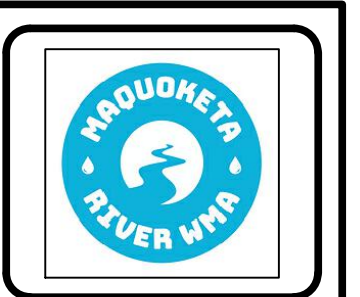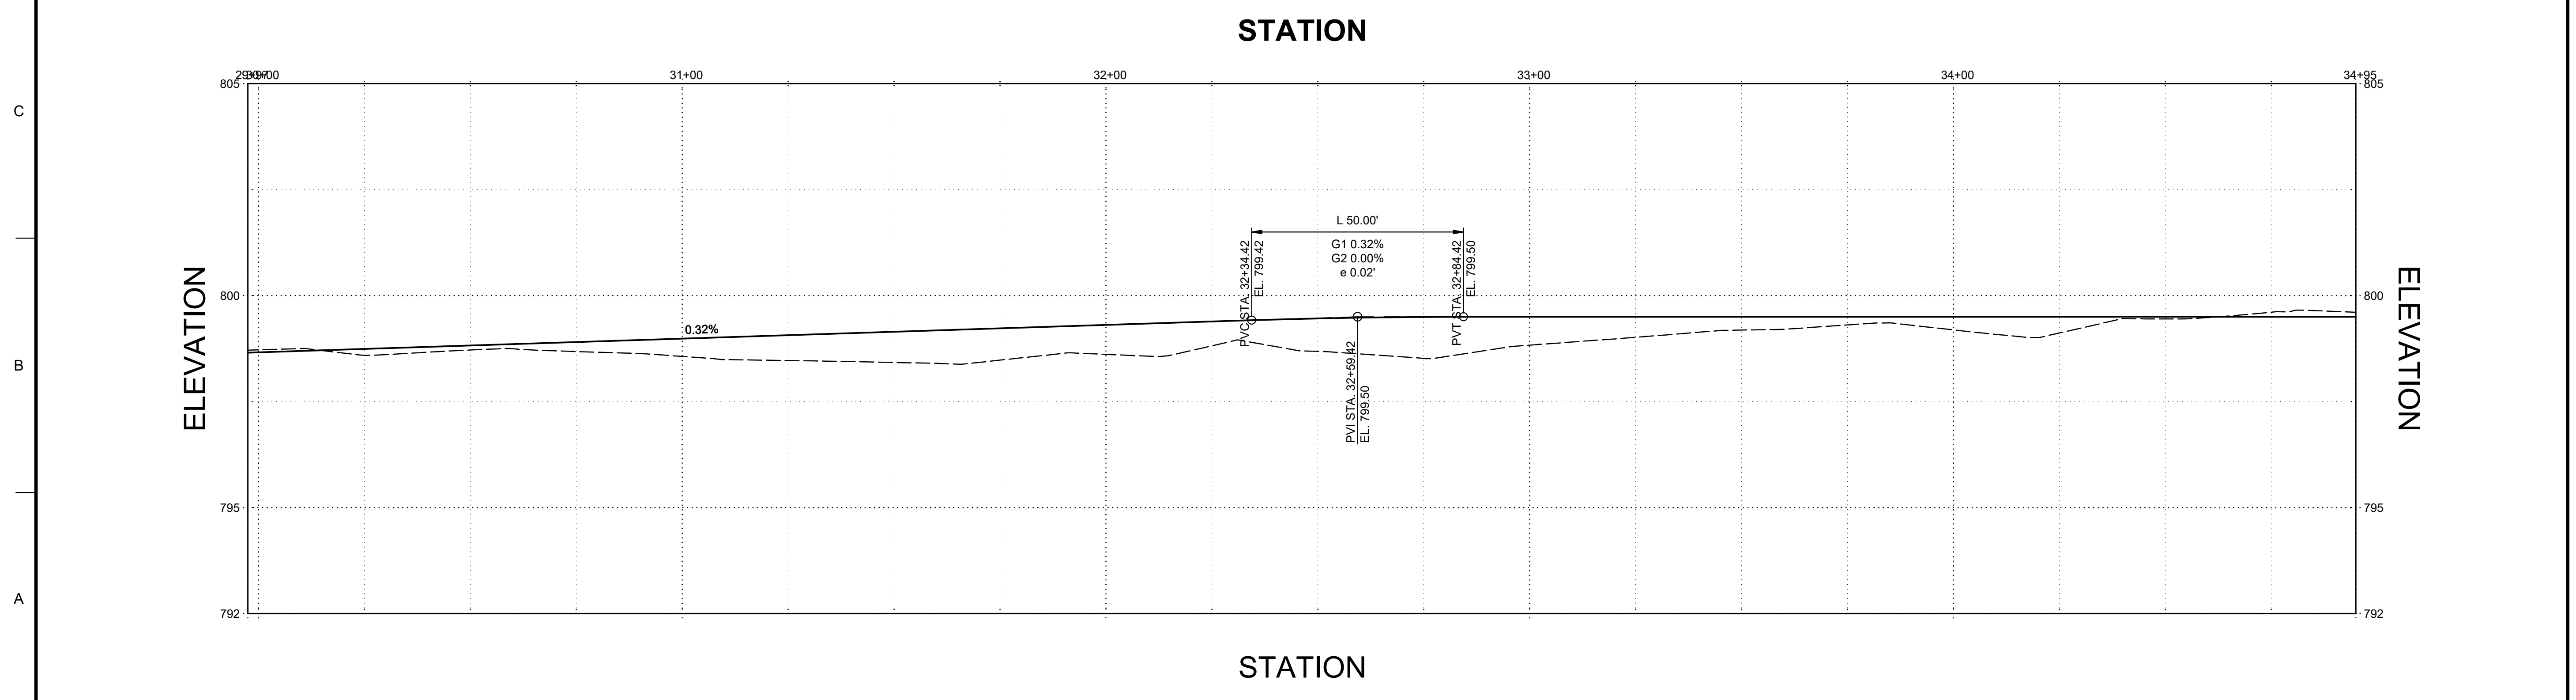


MARK	DESCRIPTION	DATE

ISSUE DATE: MM/YY	DESIGNED BY: L GAVIN
MM/YY	DRAWN BY: L GAVIN
MM/YY	CHECKED BY: L GAVIN
MM/YY	SUBMITTED BY: L GAVIN
MM/YY	SIZE: ANSI X
SOLUTION NO.: XXXXX-XX-XXXX	
CONTRACT NO.: XXXXX-XX-XXXX	



**IOWA** Civil and Environmental Engineering

MONTICELLO, IA  
 KITTY CREEK  
 CONSTRUCTED STORMWATER WETLAND  
 MAQUOKETA RIVER WATERSHED MANAGEMENT AUTHORITY  
 CIVIL PAVING  
 TRAIL PLAN & PROFILE

SHEET ID  
**CP103**

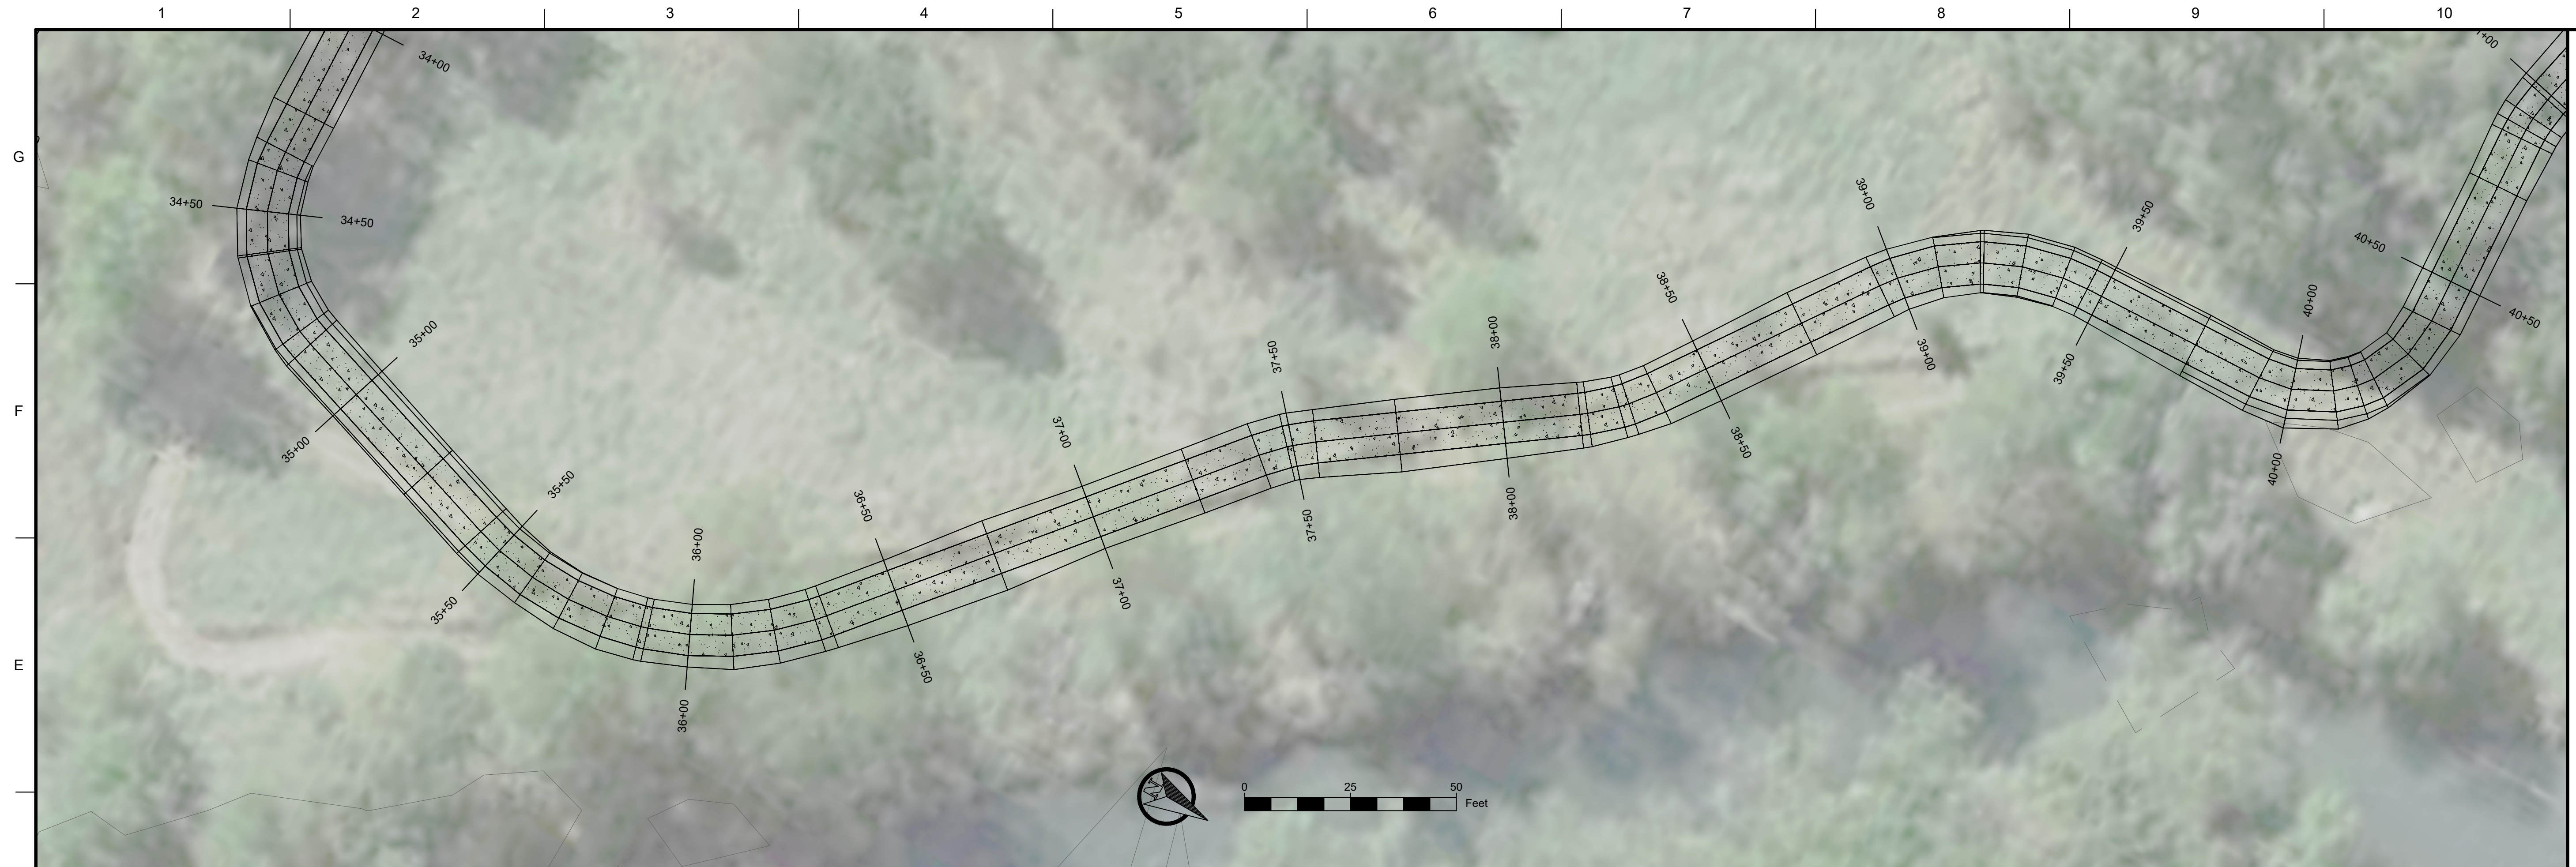

## Profile View of DF Trail - Main Loop

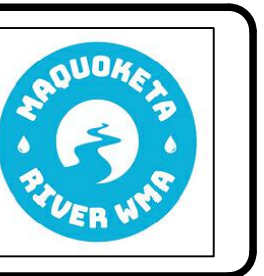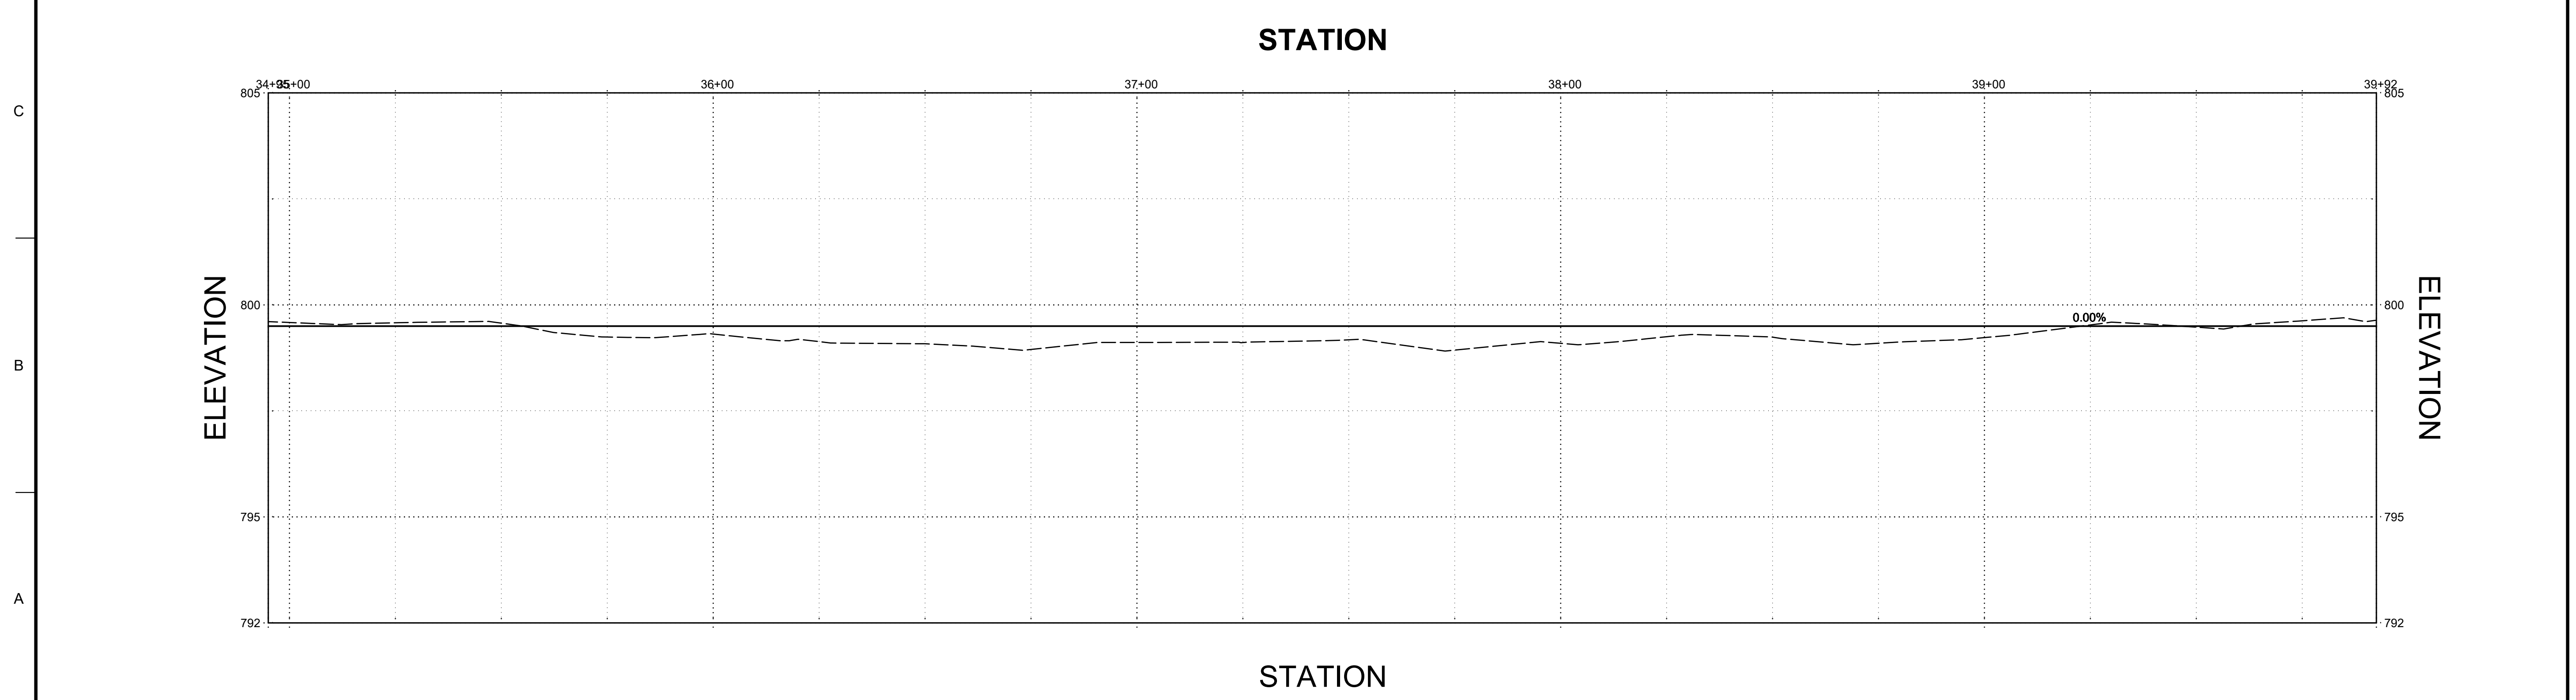


MARK	DESCRIPTION	DATE

ISSUE DATE:	MM/NN/NNNN
DESIGNED BY:	L GAVIN
DRAWN BY:	L GAVIN
CHECKED BY:	L GAVIN
SUBMITTED BY:	L GAVIN
SIZE:	ANSI X




MONTICELLO, IA  
 KITTY CREEK  
 CONSTRUCTED STORMWATER WETLAND  
 MAQUOKETA RIVER WATERSHED MANAGEMENT AUTHORITY  
 CIVIL PAVING  
 TRAIL PLAN & PROFILE

SHEET ID  
**CP104**

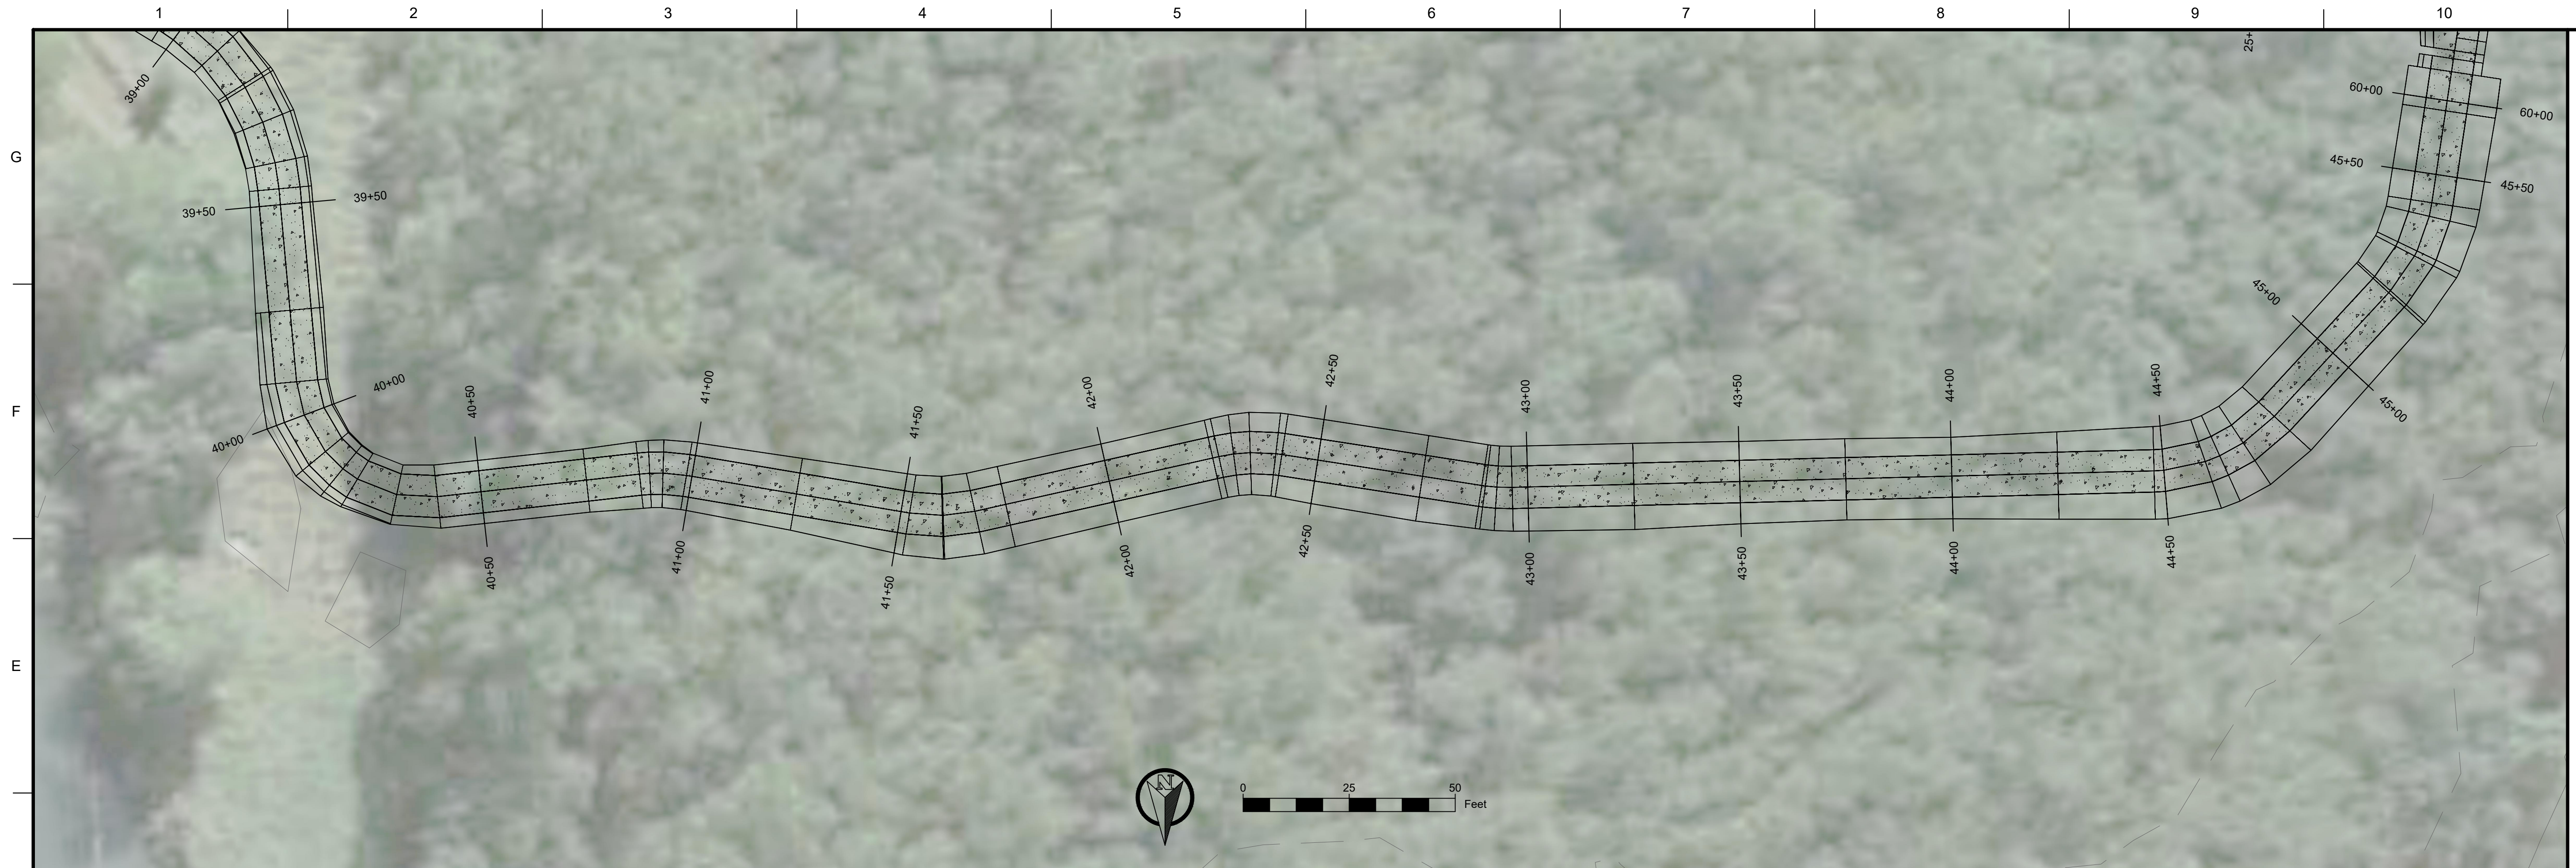

## Profile View of DF Trail - Main Loop

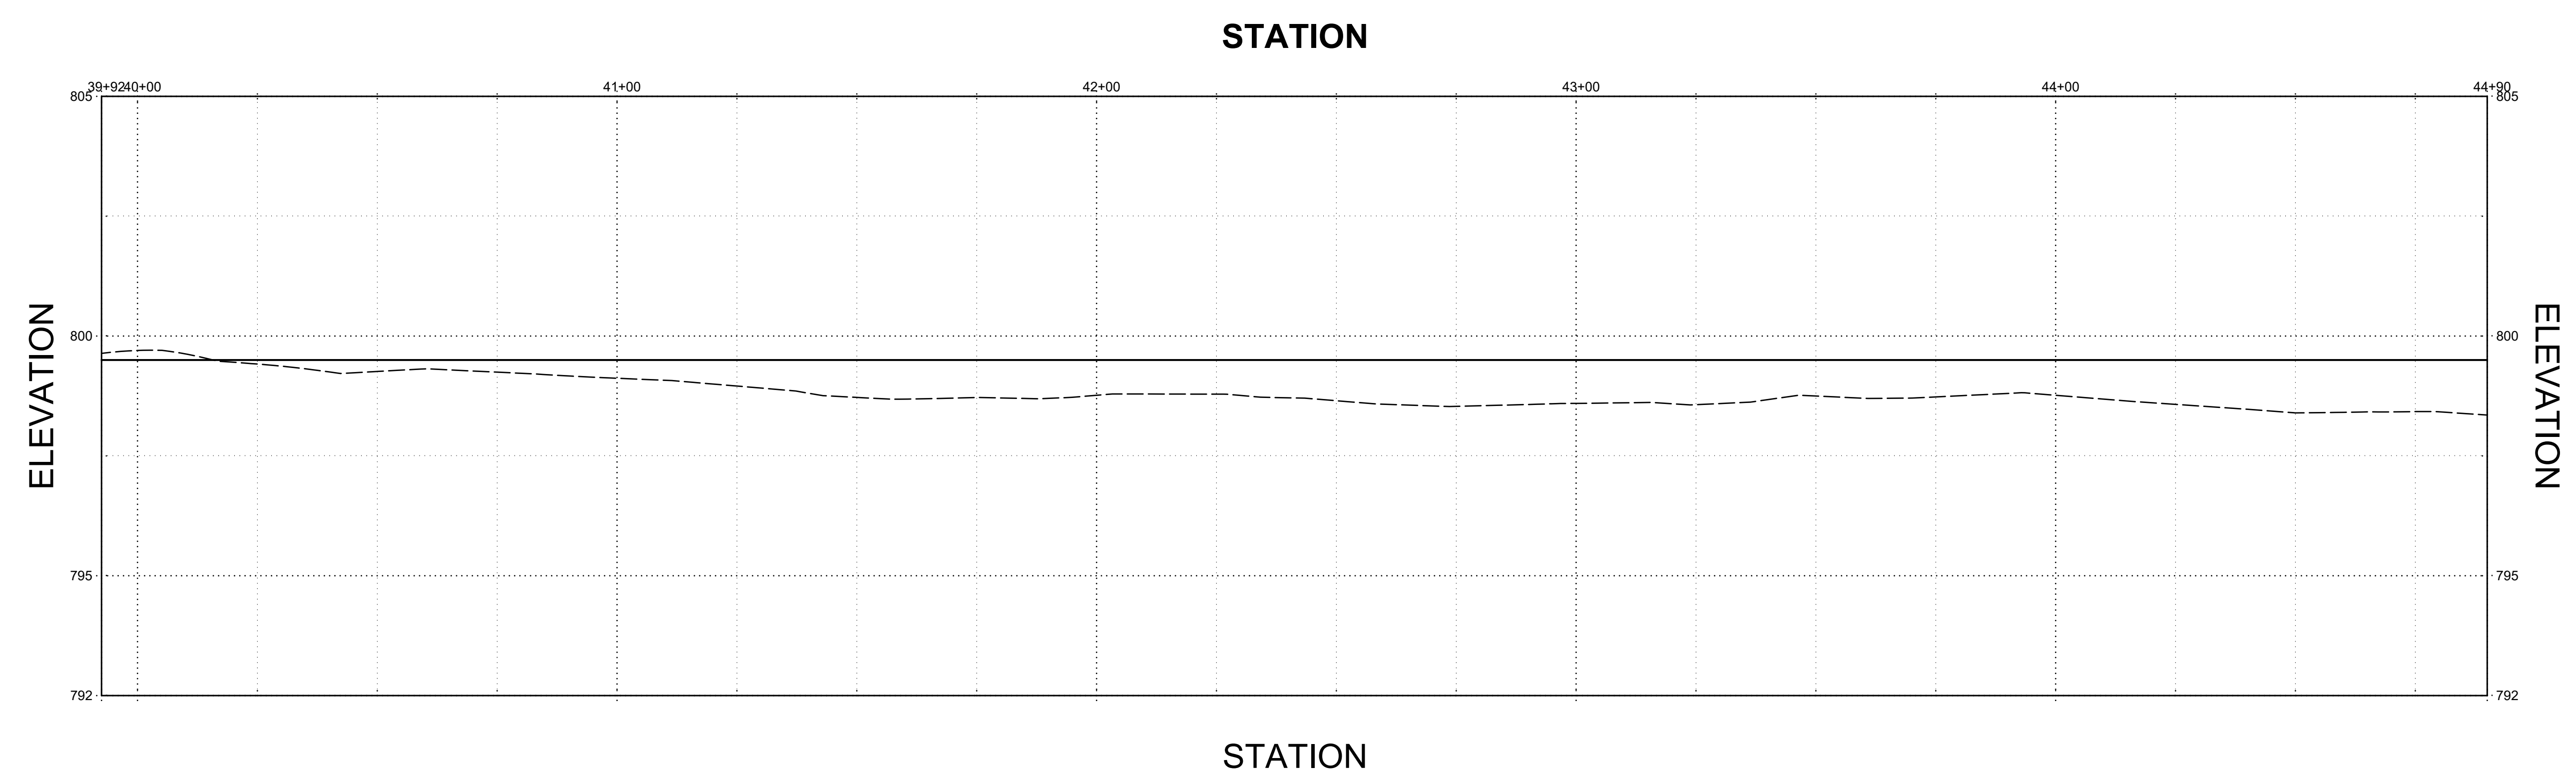


MARK	DESCRIPTION	DATE

DESIGNED BY: L GAVIN	ISSUE DATE: MM/YY
DRAWN BY: L GAVIN	PROJECT NO.: XXXXXXXX-XX-XXXX
CHECKED BY: L GAVIN	CONTRACT NO.: XXXXXXXX-XX-XXXX
SUBMITTED BY: L GAVIN	DATE: MM/YY
SIZE: ANSI X	


**IOWA** Civil and Environmental Engineering

MONTICELLO, IA  
 KITTY CREEK  
 CONSTRUCTED STORMWATER WETLAND  
 MAQUOKETA RIVER WATERSHED MANAGEMENT AUTHORITY  
 CIVIL PAVING  
 TRAIL PLAN & PROFILE

SHEET ID  
**CP105**

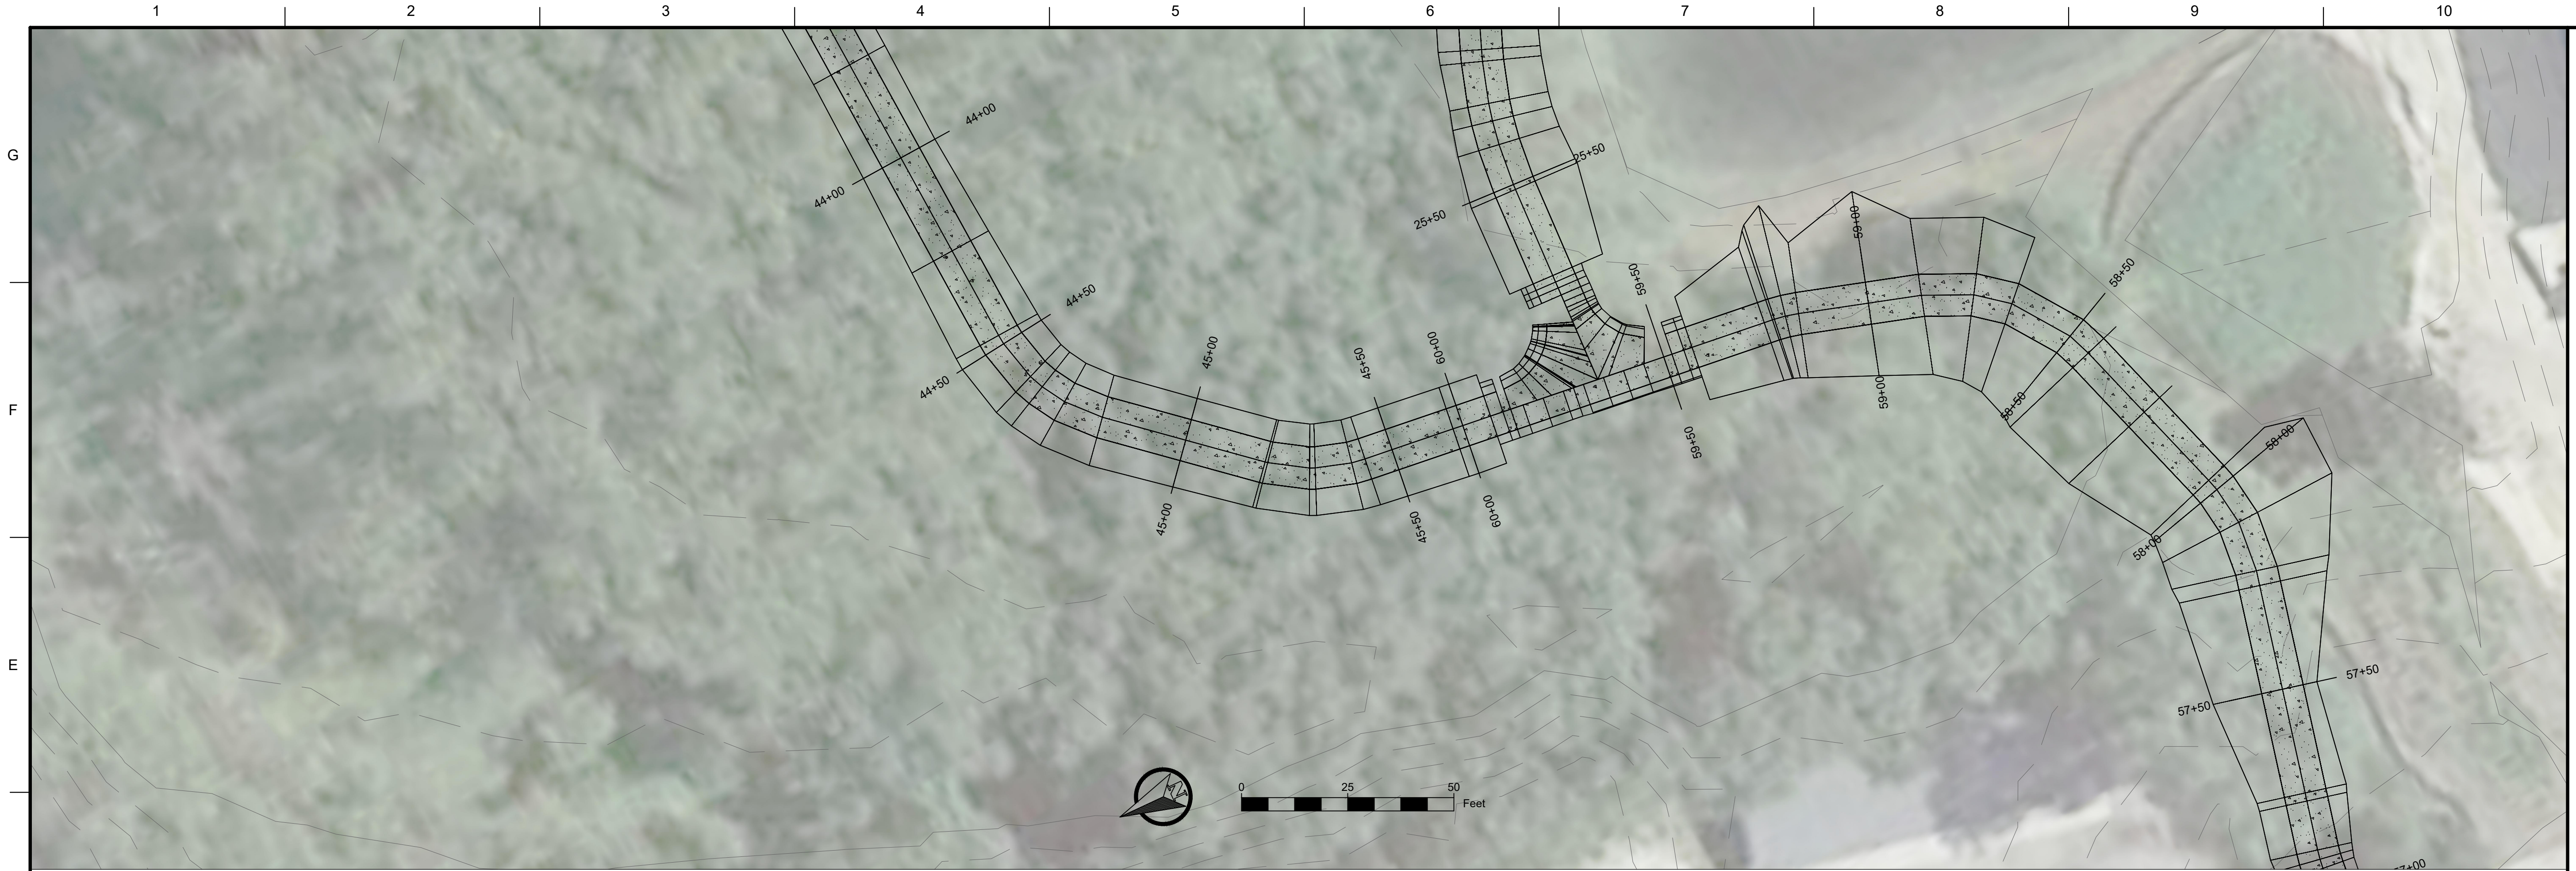


## Profile View of DF Trail - Main Loop

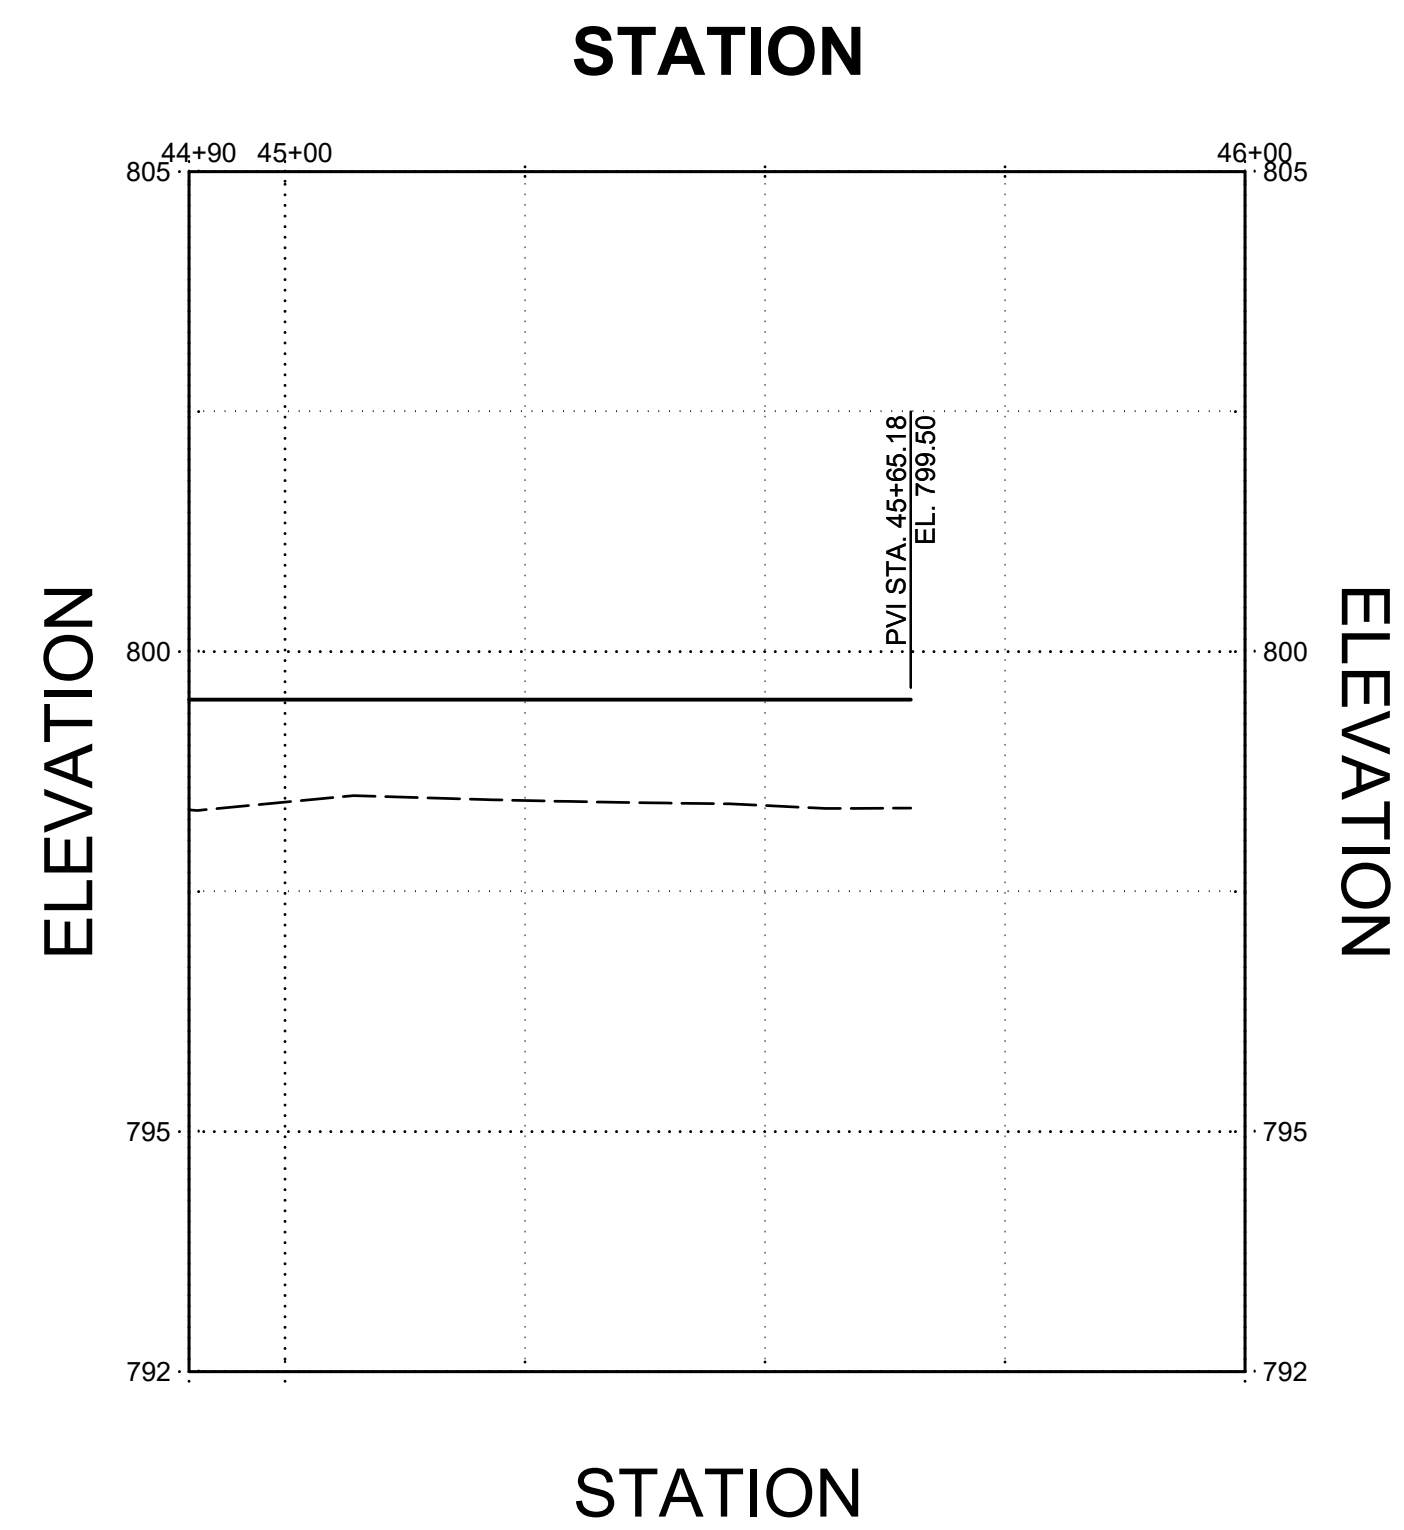

MARK	DESCRIPTION	DATE

DESIGNED BY: L GAVIN	ISSUE DATE: MM/NN/NNNN
DRAWN BY: L GAVIN	SOLUTION NO.: XXXXXX-XX-XXXX
CHECKED BY: L GAVIN	CONTRACT NO.: XXXXXX-XX-XXXX
SUBMITTED BY: L GAVIN	
SIZE ANSI X	

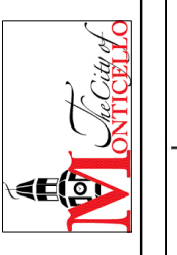  
**IOWA** Civil and Environmental Engineering

MONTICELLO, IA  
 KITTY CREEK  
 CONSTRUCTED STORMWATER WETLAND  
 MAQUOKETA RIVER WATERSHED MANAGEMENT AUTHORITY  
 CIVIL PAVING  
 TRAIL PLAN & PROFILE

SHEET ID  
**CP106**





