

PROJECT: DEE-4890  
 DATE: 05/05/2024  
 DRAWN BY: PAS  
 REVISION:

THE UNIVERSITY OF IOWA  
 CIVIL AND ENVIRONMENTAL ENGINEERING  
 4105 SEAMANS CENTER FOR THE  
 ENGINEERING ARTS AND SCIENCES  
 103 S CAPITOL ST  
 IOWA CITY, IOWA 52242  
 PHONE: 319.335.5647  
 FAX: 319.335.5690  
 EMAIL: cee@iastate.edu


EDUCATIONAL - NOT FOR CONSTRUCTION

**JFK Road Redesign**

JFK Rd and Carter Rd  
Dubuque, Iowa

SHEET NAME  
JFK Cross-Walk

SHEET NO.  
**01**

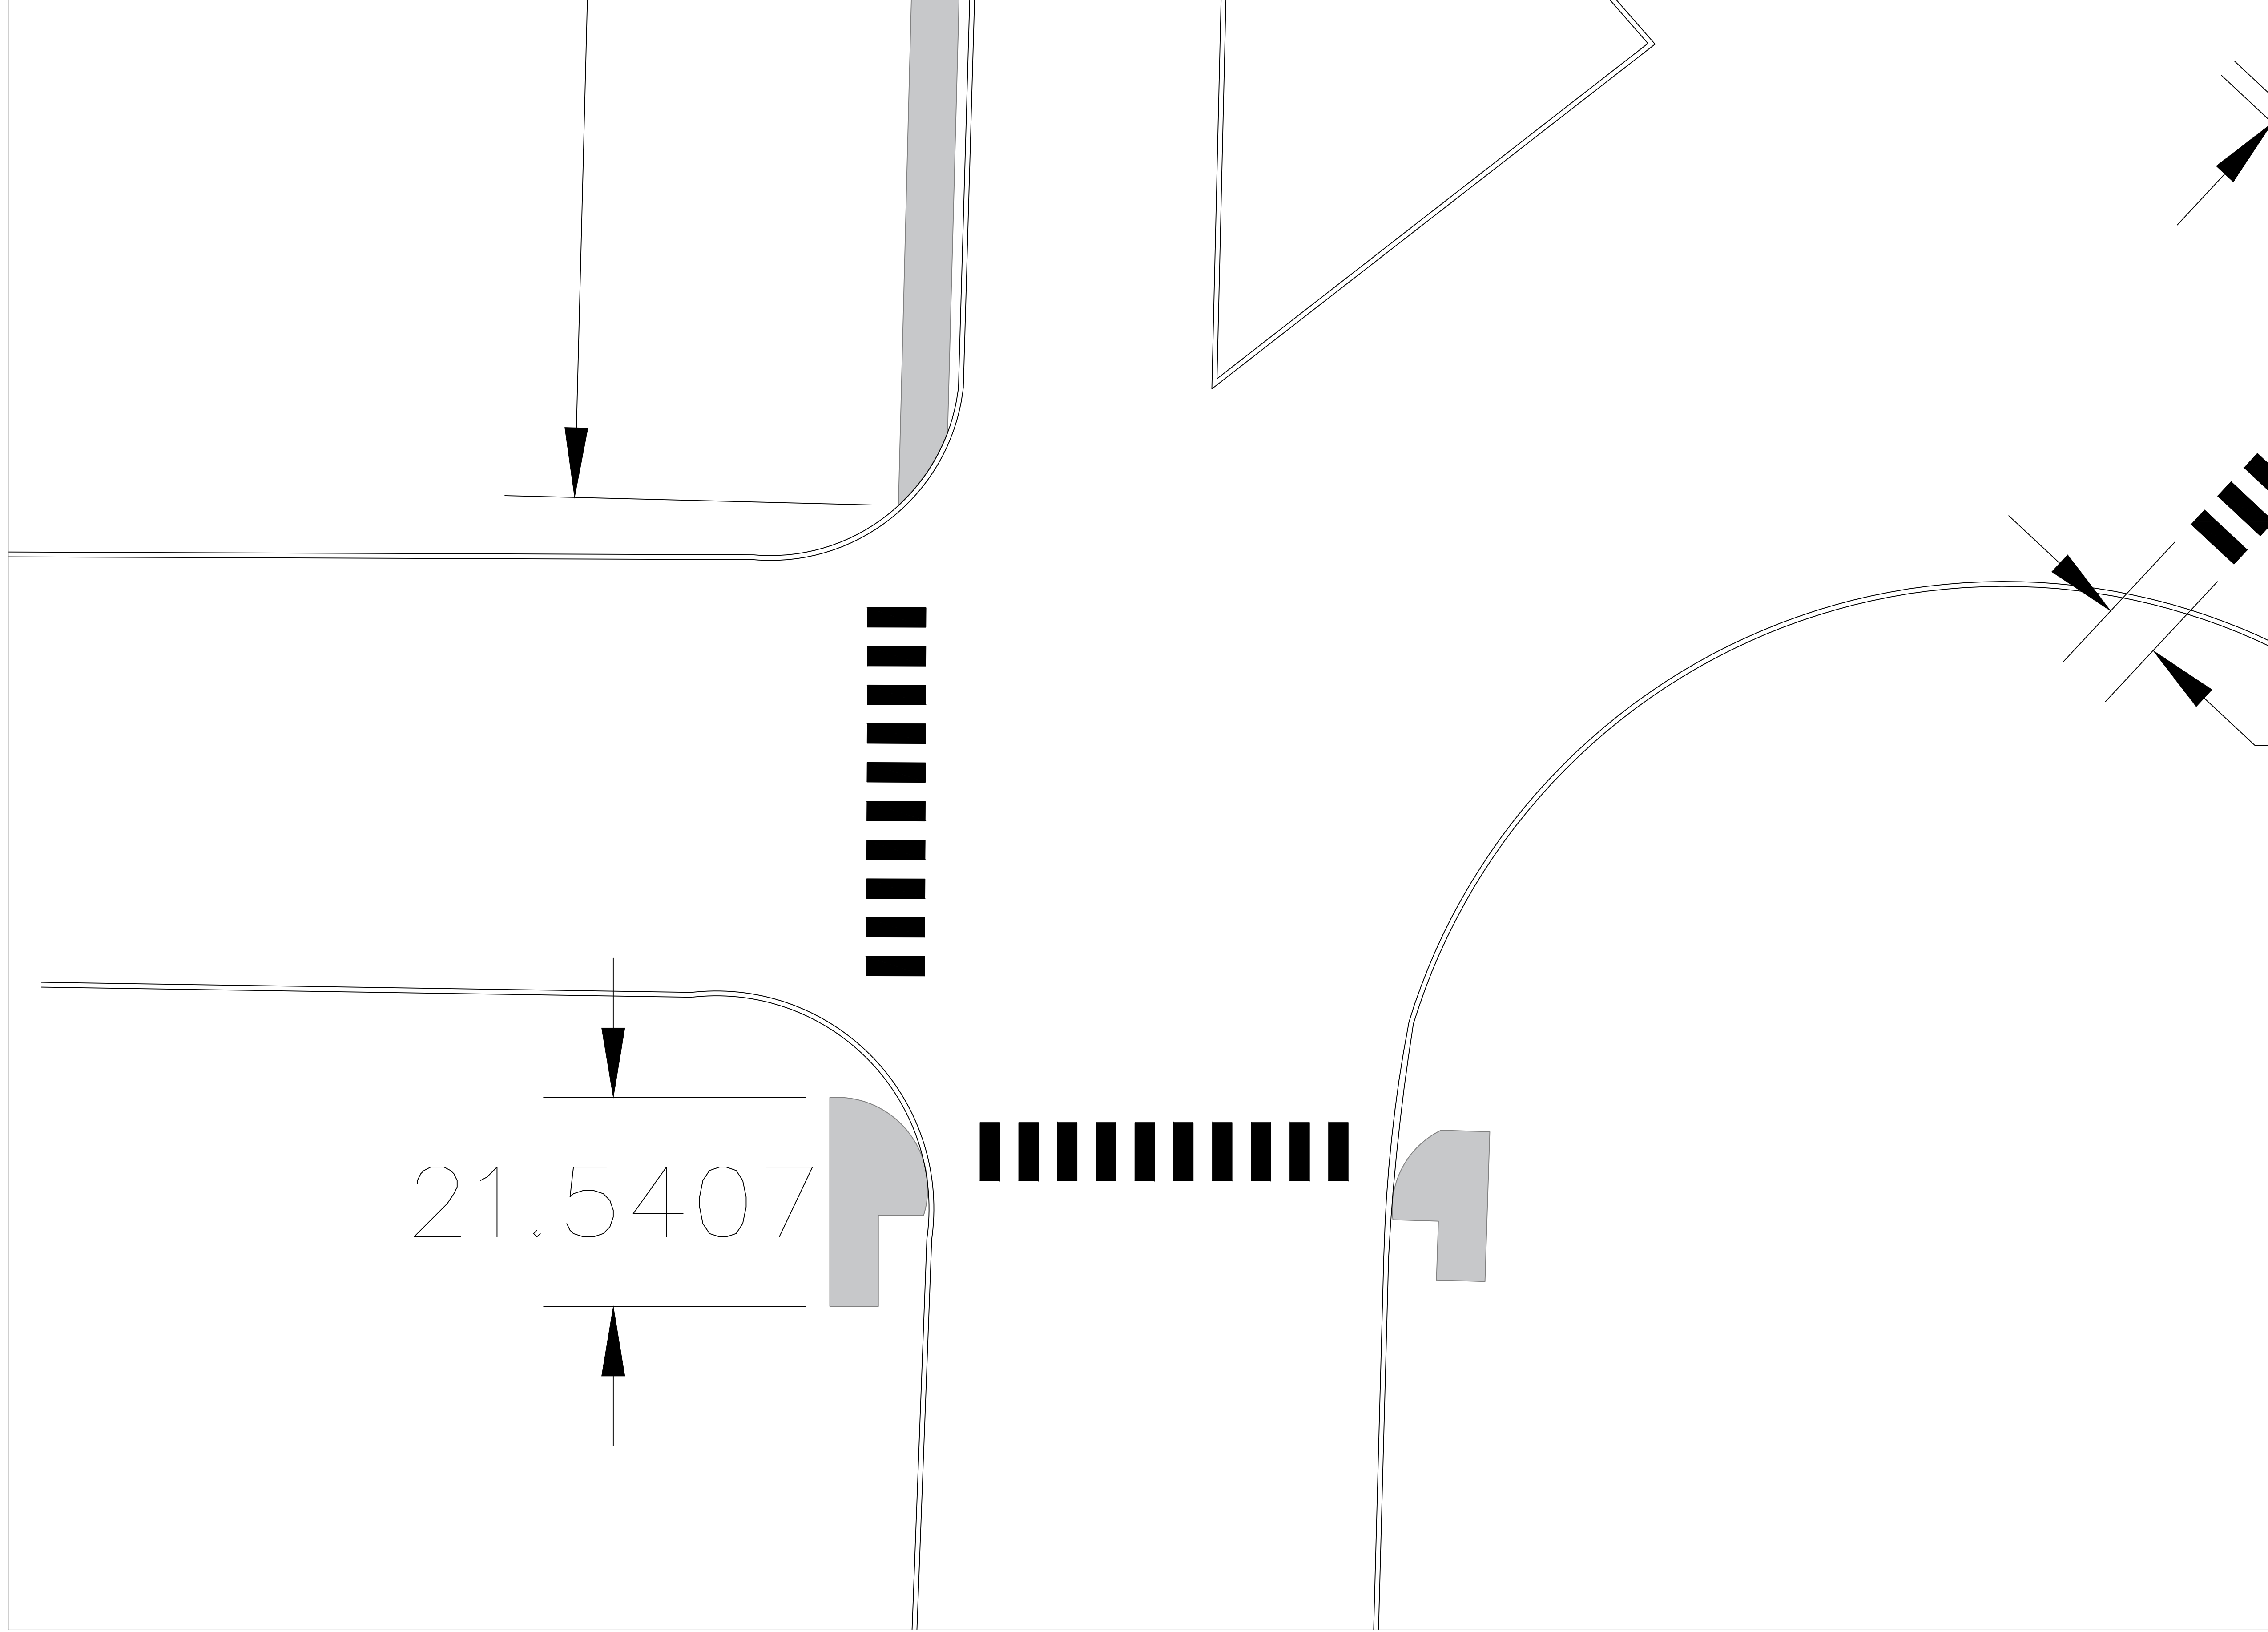

PROJECT:	CEE: 4850
DATE :	4/18/2024
DRAWN BY:	cjb
REVISION:	

**THE UNIVERSITY OF IOWA**  
**CIVIL AND ENVIRONMENTAL ENGINEERING**  
 4105 SEAMANS CENTER FOR THE  
 ENGINEERING ARTS AND SCIENCES  
 103 S CAPITOL ST  
 IOWA CITY, IOWA 52242  
 PHONE: 319.335.5647  
 FAX: 319.335.5660




EDUCATIONAL - NOT  
FOR CONSTRUCTION

**Major Arterial Redesign**  
 Dubuque, IA  
 John F. Kennedy Rd


SHEET NAME  
Wacker Sidewalk

SHEET NO.  
**1**

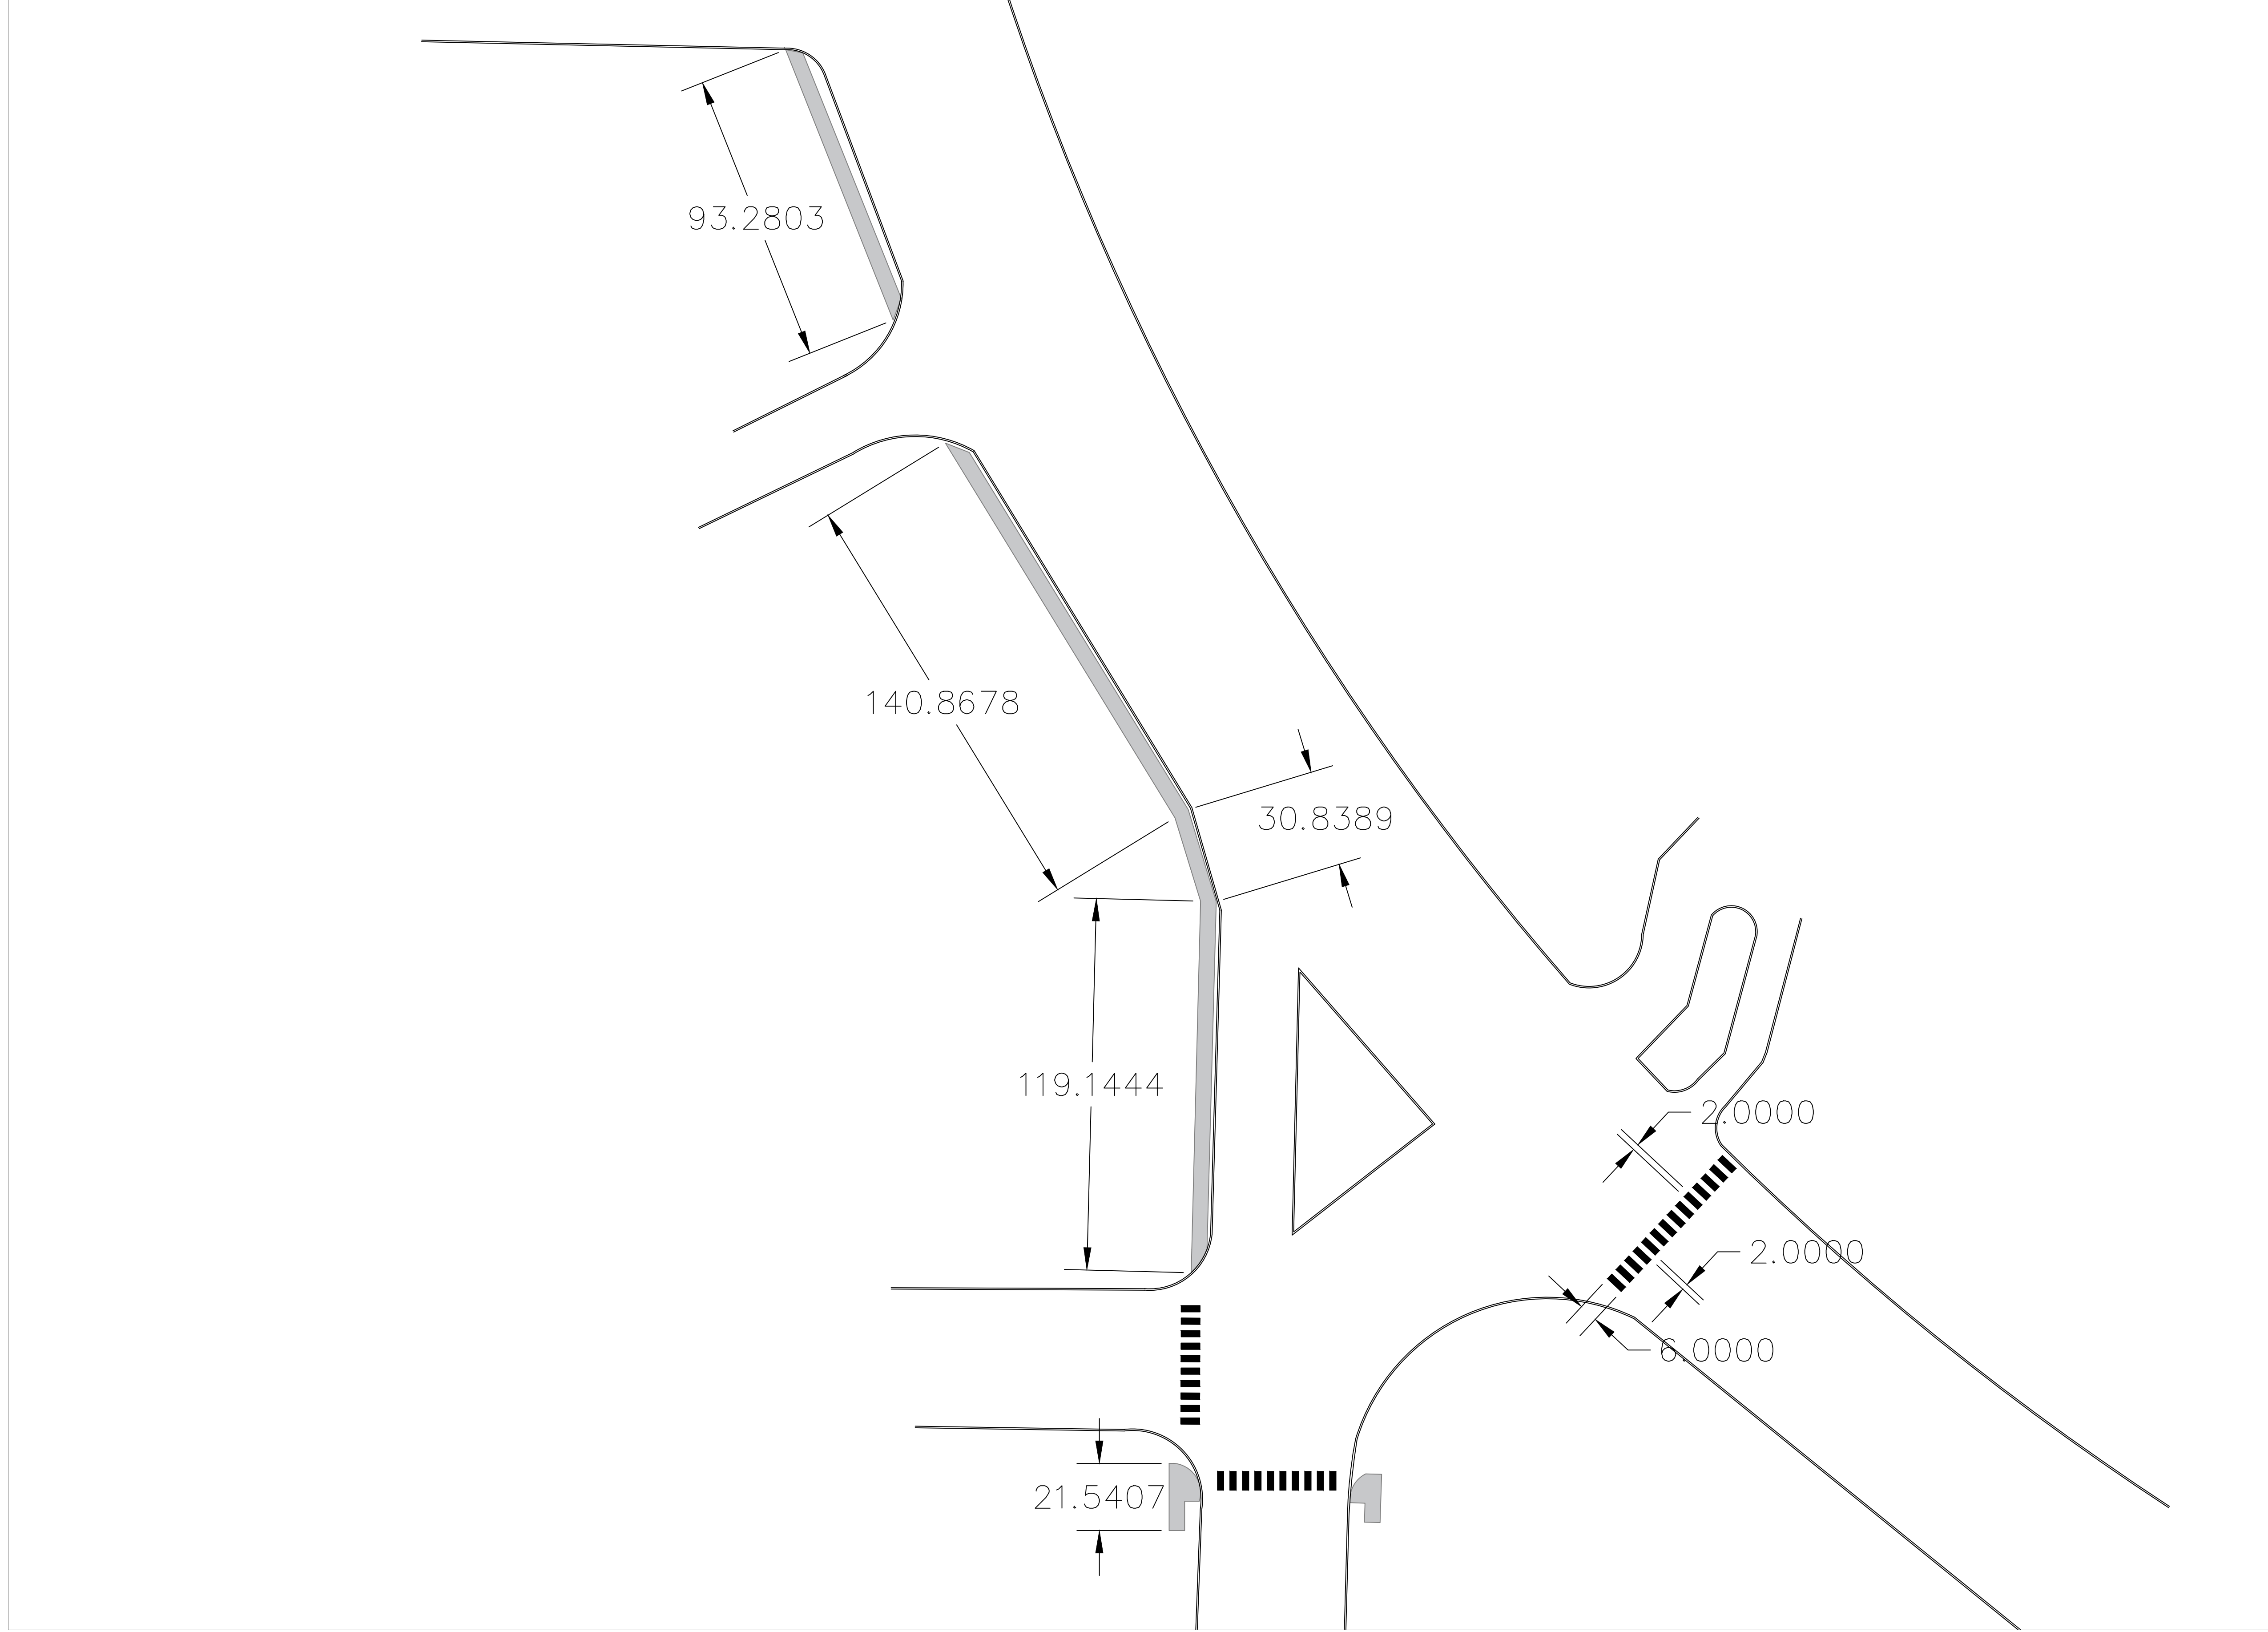

PROJECT:	CEE: 4850
DATE :	4/18/2024
DRAWN BY:	cjb
REVISION:	

**THE UNIVERSITY OF IOWA**  
**CIVIL AND ENVIRONMENTAL ENGINEERING**  
 4105 SEAMANS CENTER FOR THE  
 ENGINEERING ARTS AND SCIENCES  
 103 S CAPITOL ST  
 IOWA CITY, IOWA 52242  
 PHONE: 319.335.5647  
 FAX: 319.335.5660

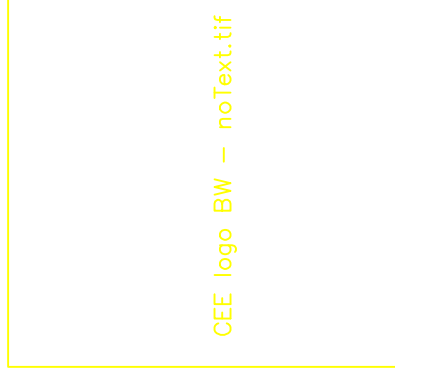


EDUCATIONAL - NOT FOR CONSTRUCTION

**Major Arterial Redesign**  
 Dubuque, IA  
 John F. Kennedy Rd

SHEET NAME  
 Wacker Sidewalk

SHEET NO.  
**2**

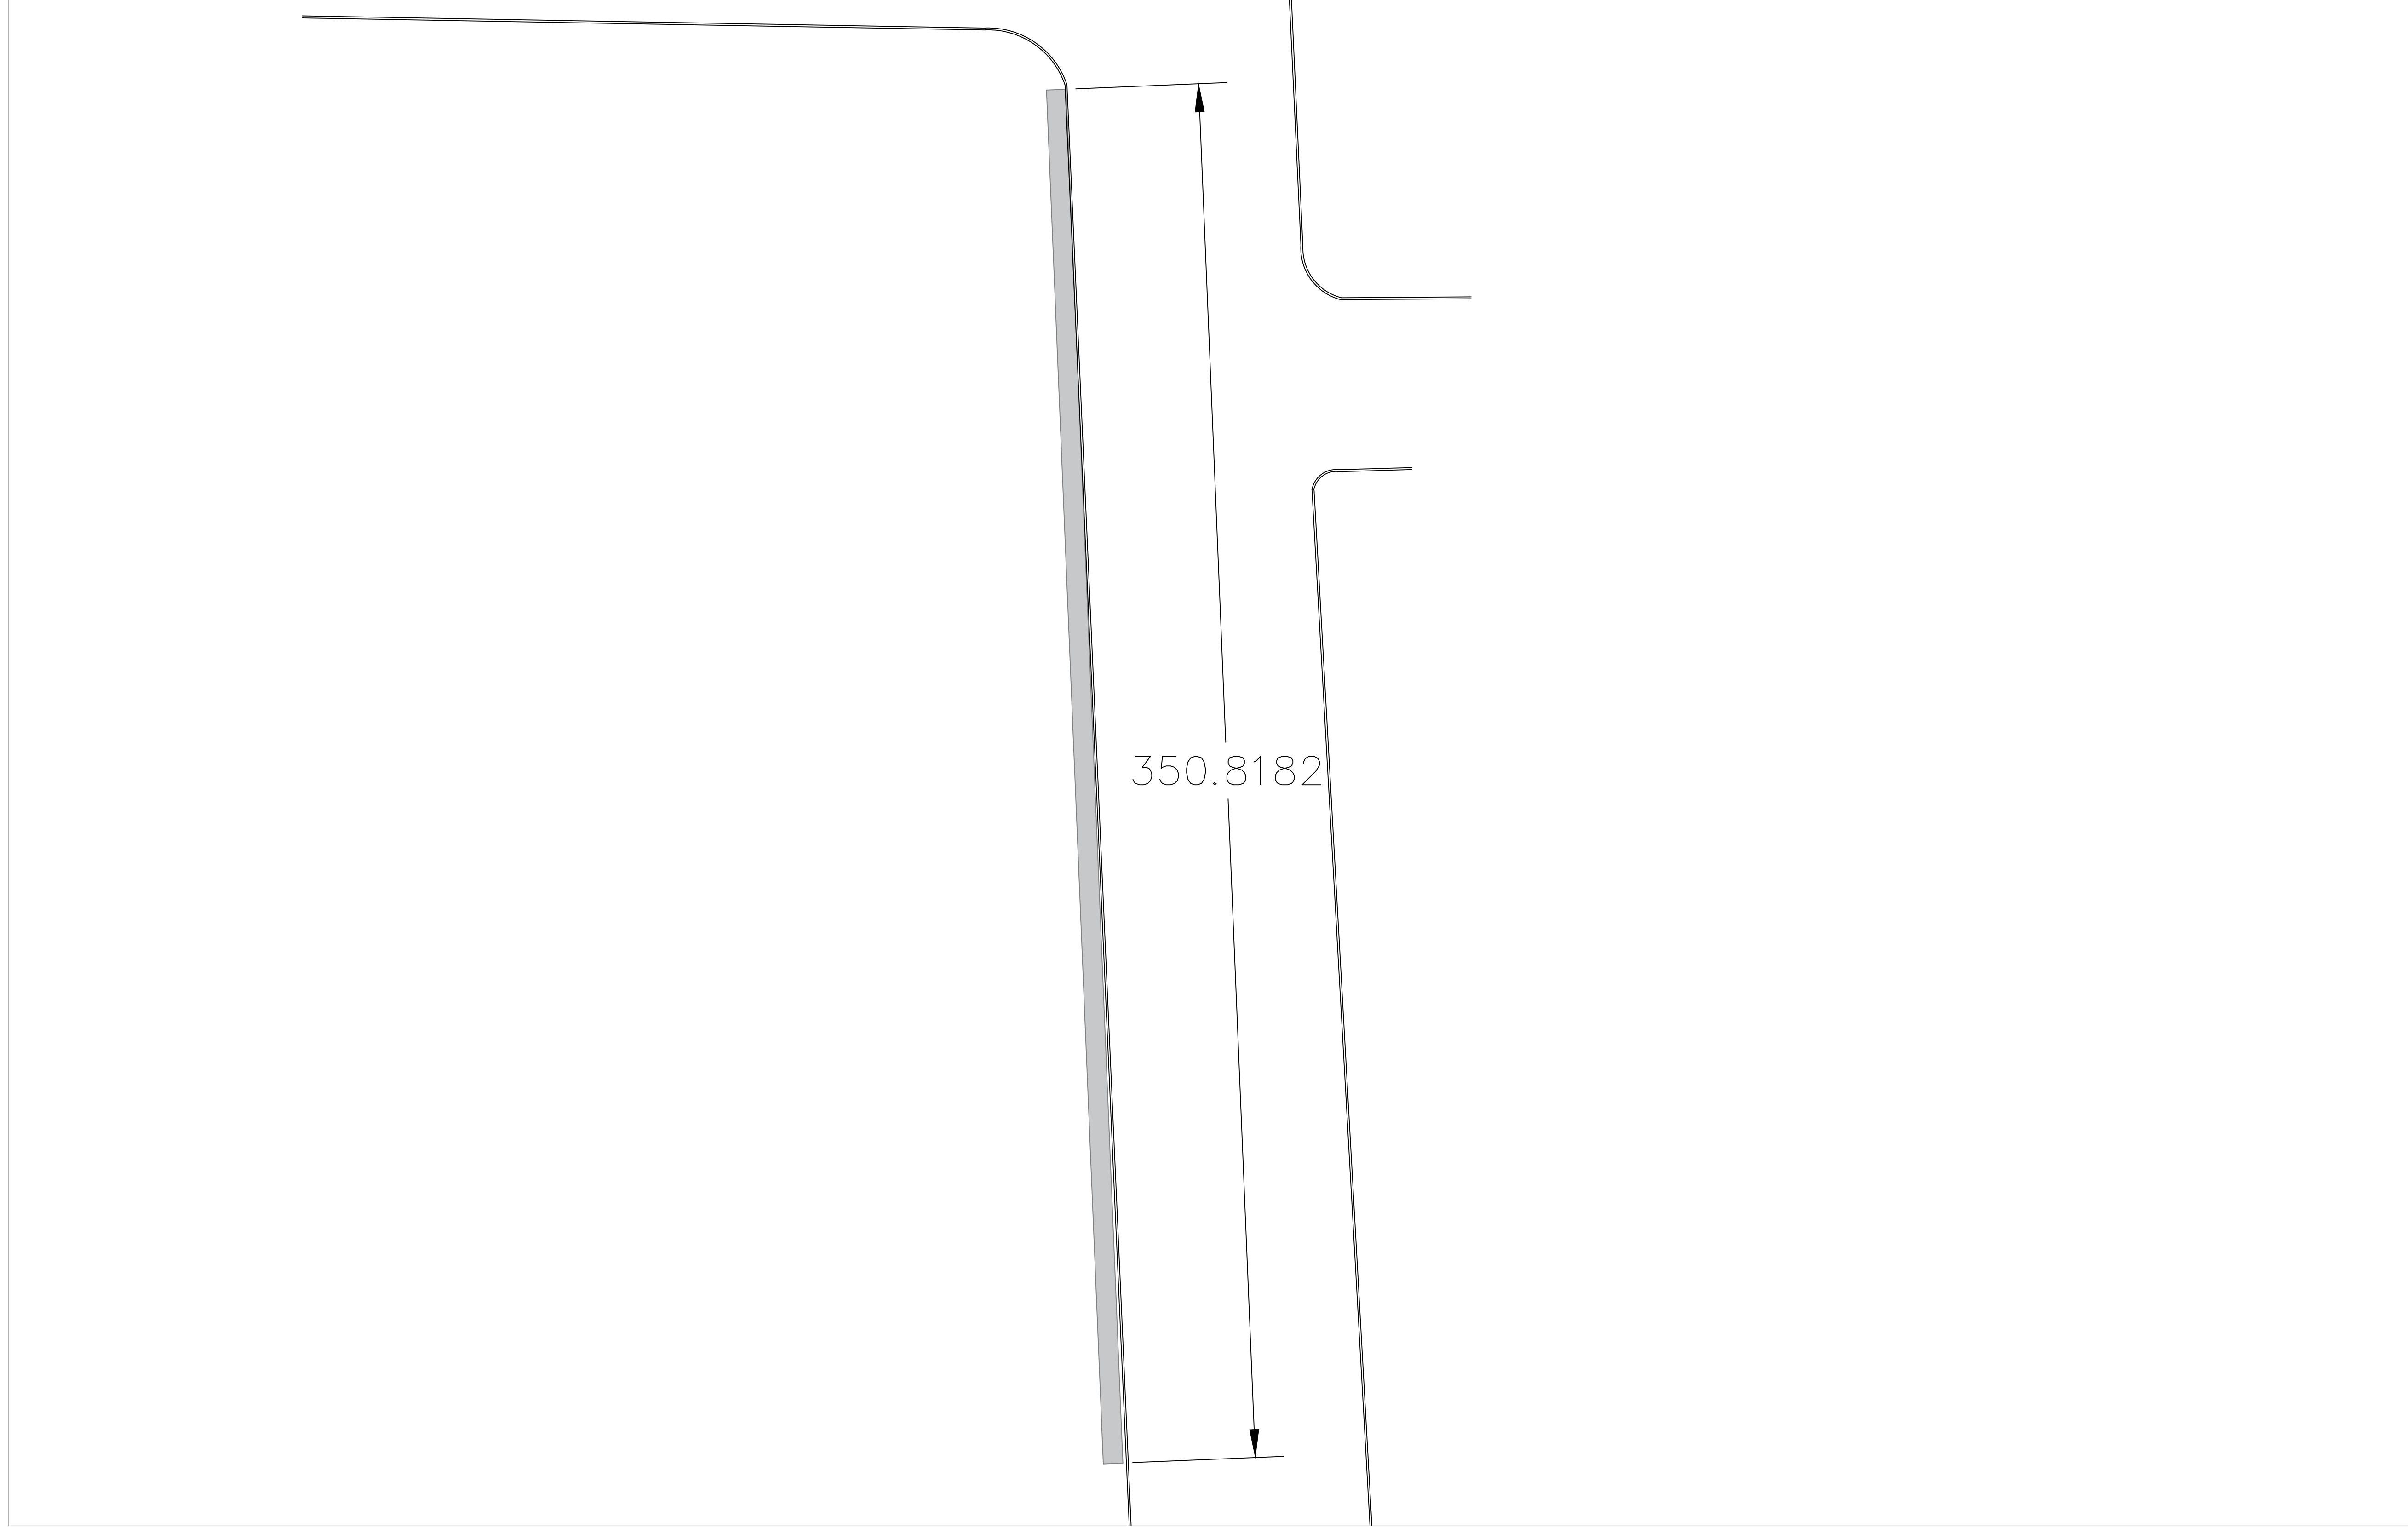

SHEET NAME

Sunshine Family  
Restaurant Sidew

SHEET NO.

**3**

## Major Arterial Redesign

Dubuque, IA  
John F. Kennedy Rd

EDUCATIONAL - NOT  
FOR CONSTRUCTION

CEE\_logo\_BW -- noText.tif

**THE UNIVERSITY OF IOWA**  
**CIVIL AND ENVIRONMENTAL ENGINEERING**

4105 SEAMANS CENTER FOR THE  
ENGINEERING ARTS AND SCIENCES  
103 S CAPITOL ST  
IOWA CITY, IOWA 52242  
PHONE: 319.335.5647  
FAX: 319.335.5660

PROJECT: CEE: 4850

DATE : 4/18/2024

DRAWN BY: cjp

REVISION: