



Greenview Drive Utility and Street Reconstruction

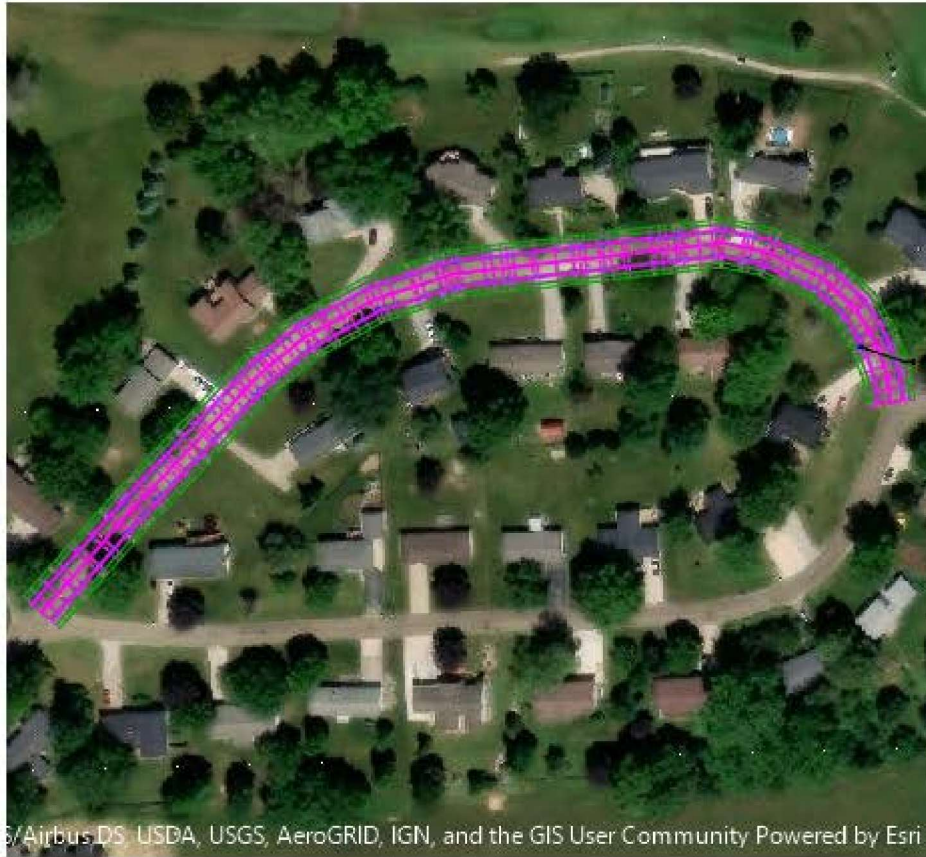



Site Map

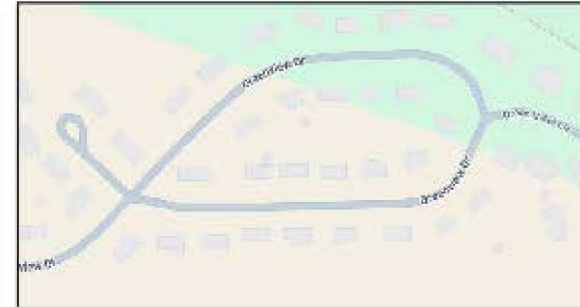

Vicinity Map

Project By MRN Designs
For: CEE: 4850 Senior Design
Date: 4/4/2026

PROJECT:	CEE: 4850
DATE:	4/4/2026
DRAWN BY:	MRN Designs
REVISION:	
THE UNIVERSITY OF IOWA CIVIL AND ENVIRONMENTAL ENGINEERING 4005 SHAWANEE CENTER FOR THE ENGINEERING ARTS AND SCIENCES 103 S CARVER ST IOWA CITY, IOWA 52242 PHONE: 319.335.5047 FAX: 319.335.5010 EMAIL: cee-engineering@iowa.edu	
Water Branch Utility Evaluation and Reconstruction	
Water Branch, Iowa Greenview Drive	
SHEET NAME:	COVER SHEET
SHEET NO.:	01

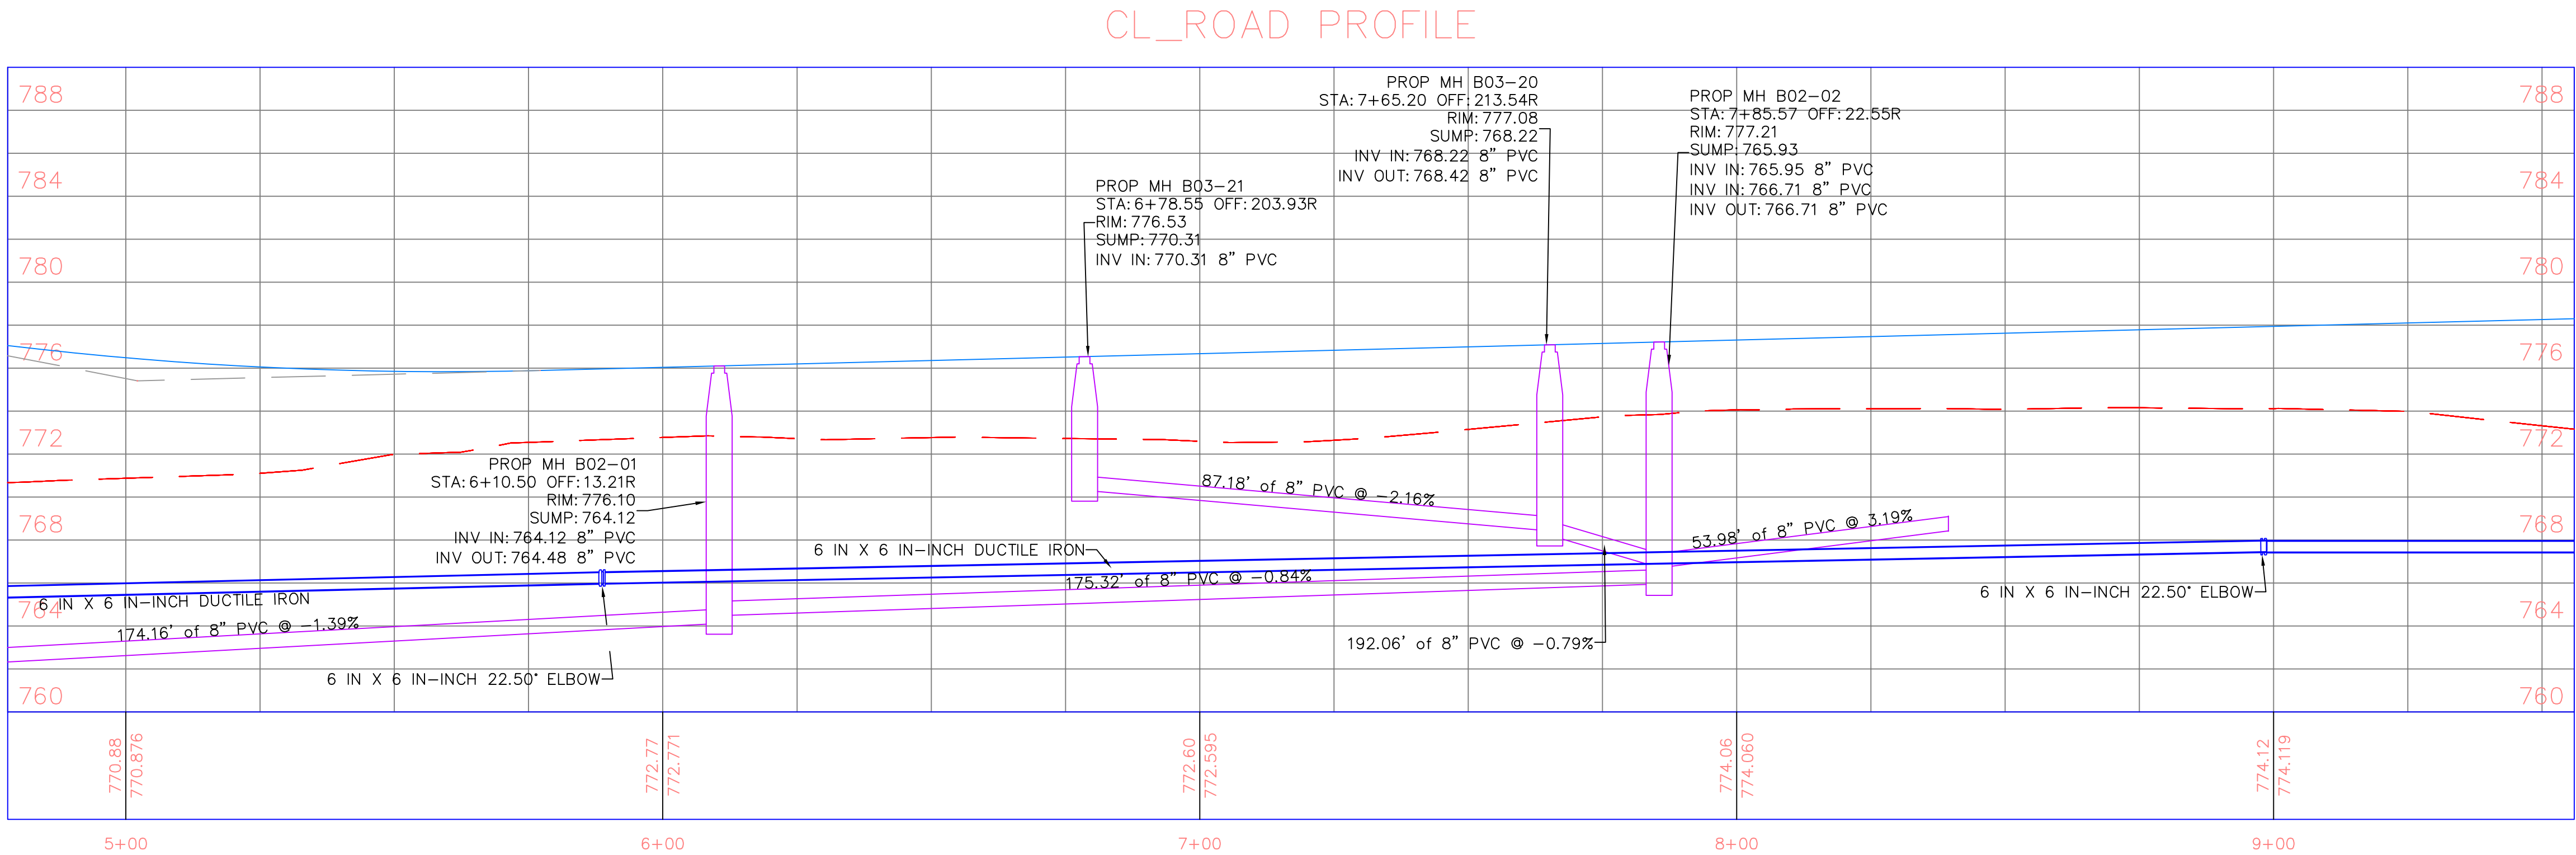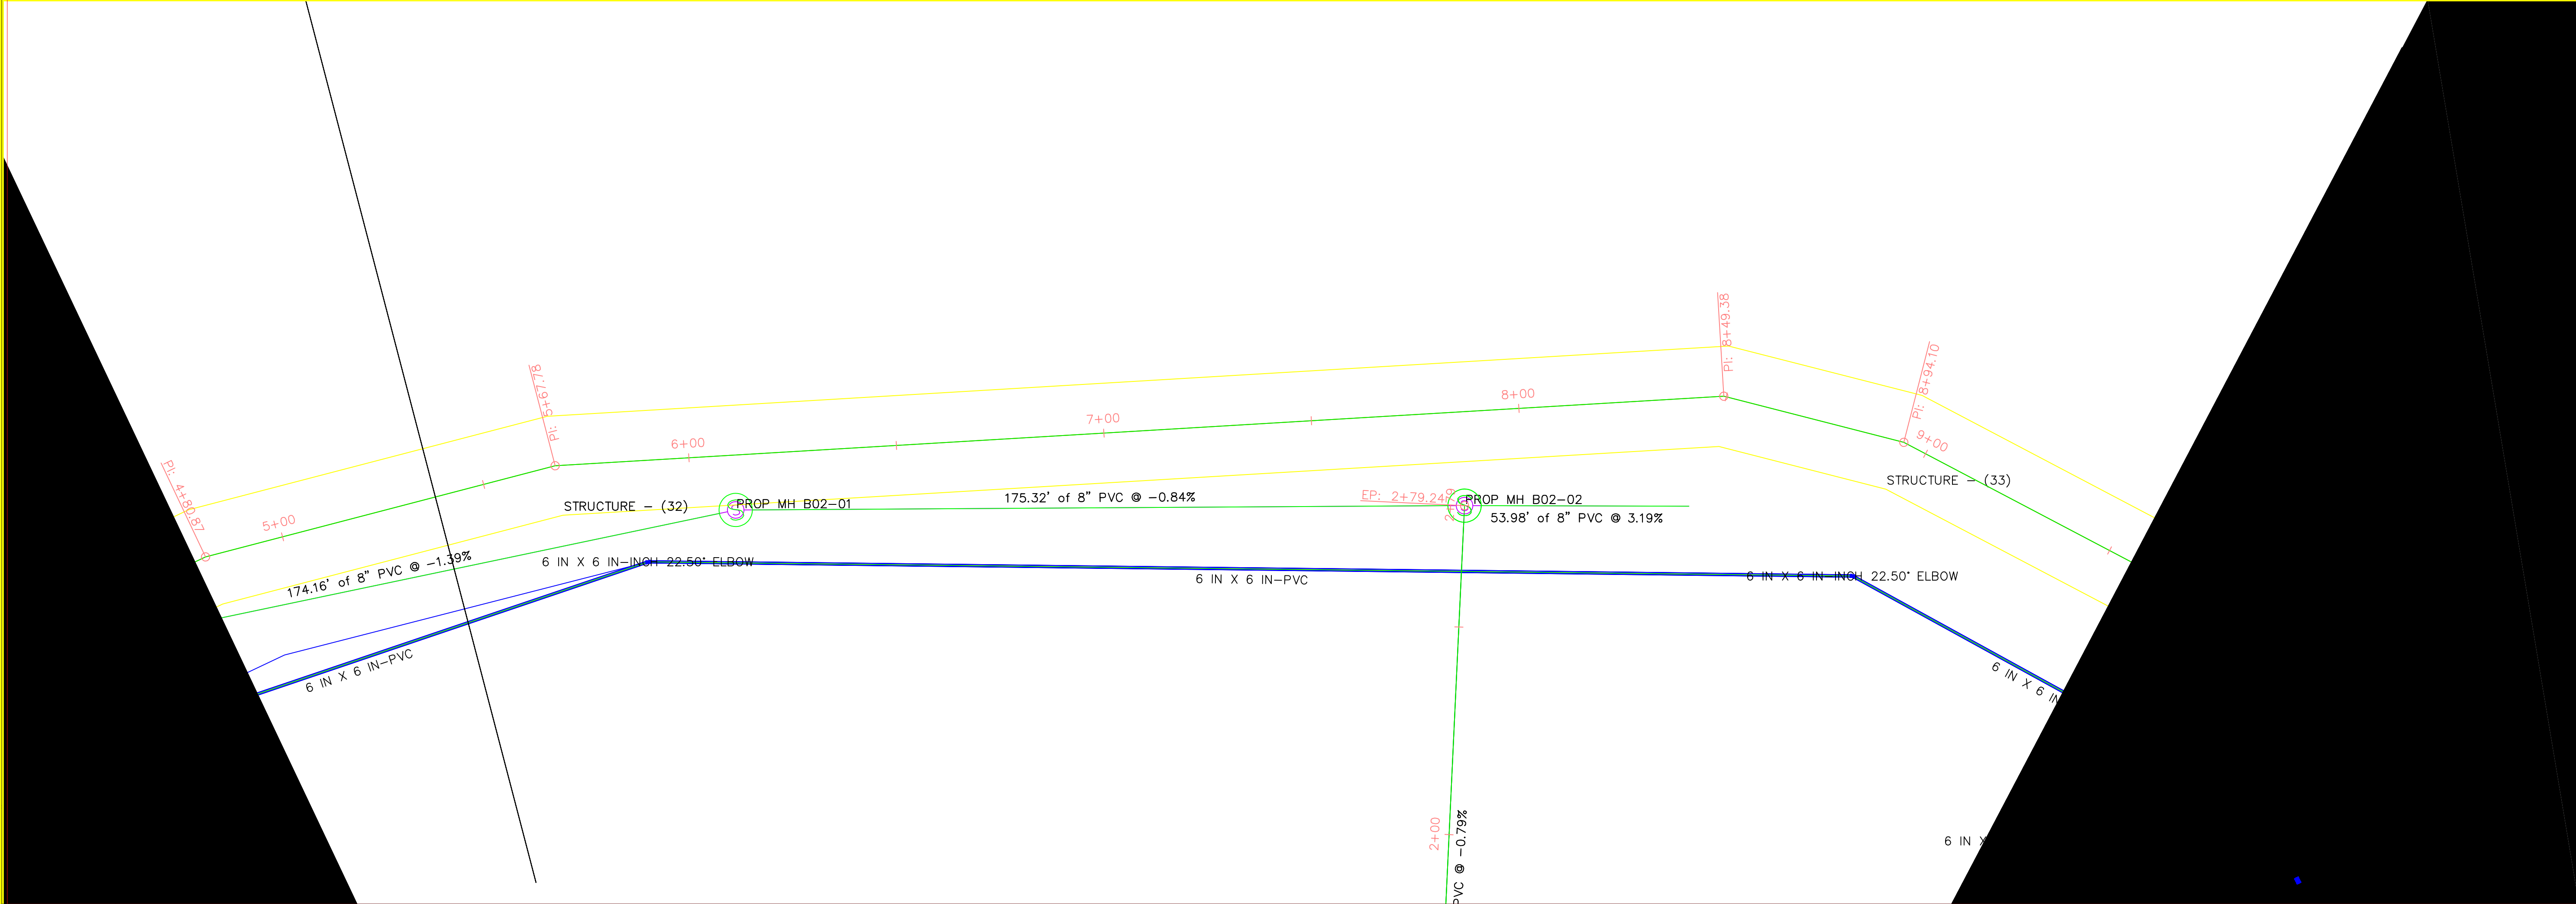

PROJECT:	CEE: 4850
DATE :	4/4/2026
DRAWN BY:	MRN Designs
REVISION:	

THE UNIVERSITY OF IOWA
CIVIL AND ENVIRONMENTAL ENGINEERING
4105 SEAMANS CENTER FOR THE
ENGINEERING ARTS AND SCIENCES
103 S CAPITOL ST
IOWA CITY, IOWA 52242
PHONE: 319.335.5647
FAX: 319.335.5660
EMAIL: civil-hawks@iowa.edu

EDUCATIONAL - NOT
FOR CONSTRUCTION

West Branch Utility Evaluation and Replacement


West Branch Iowa
Greenview Drive

SHEET NAME


Greenview Drive
Sheet 2

SHEET NO.

03

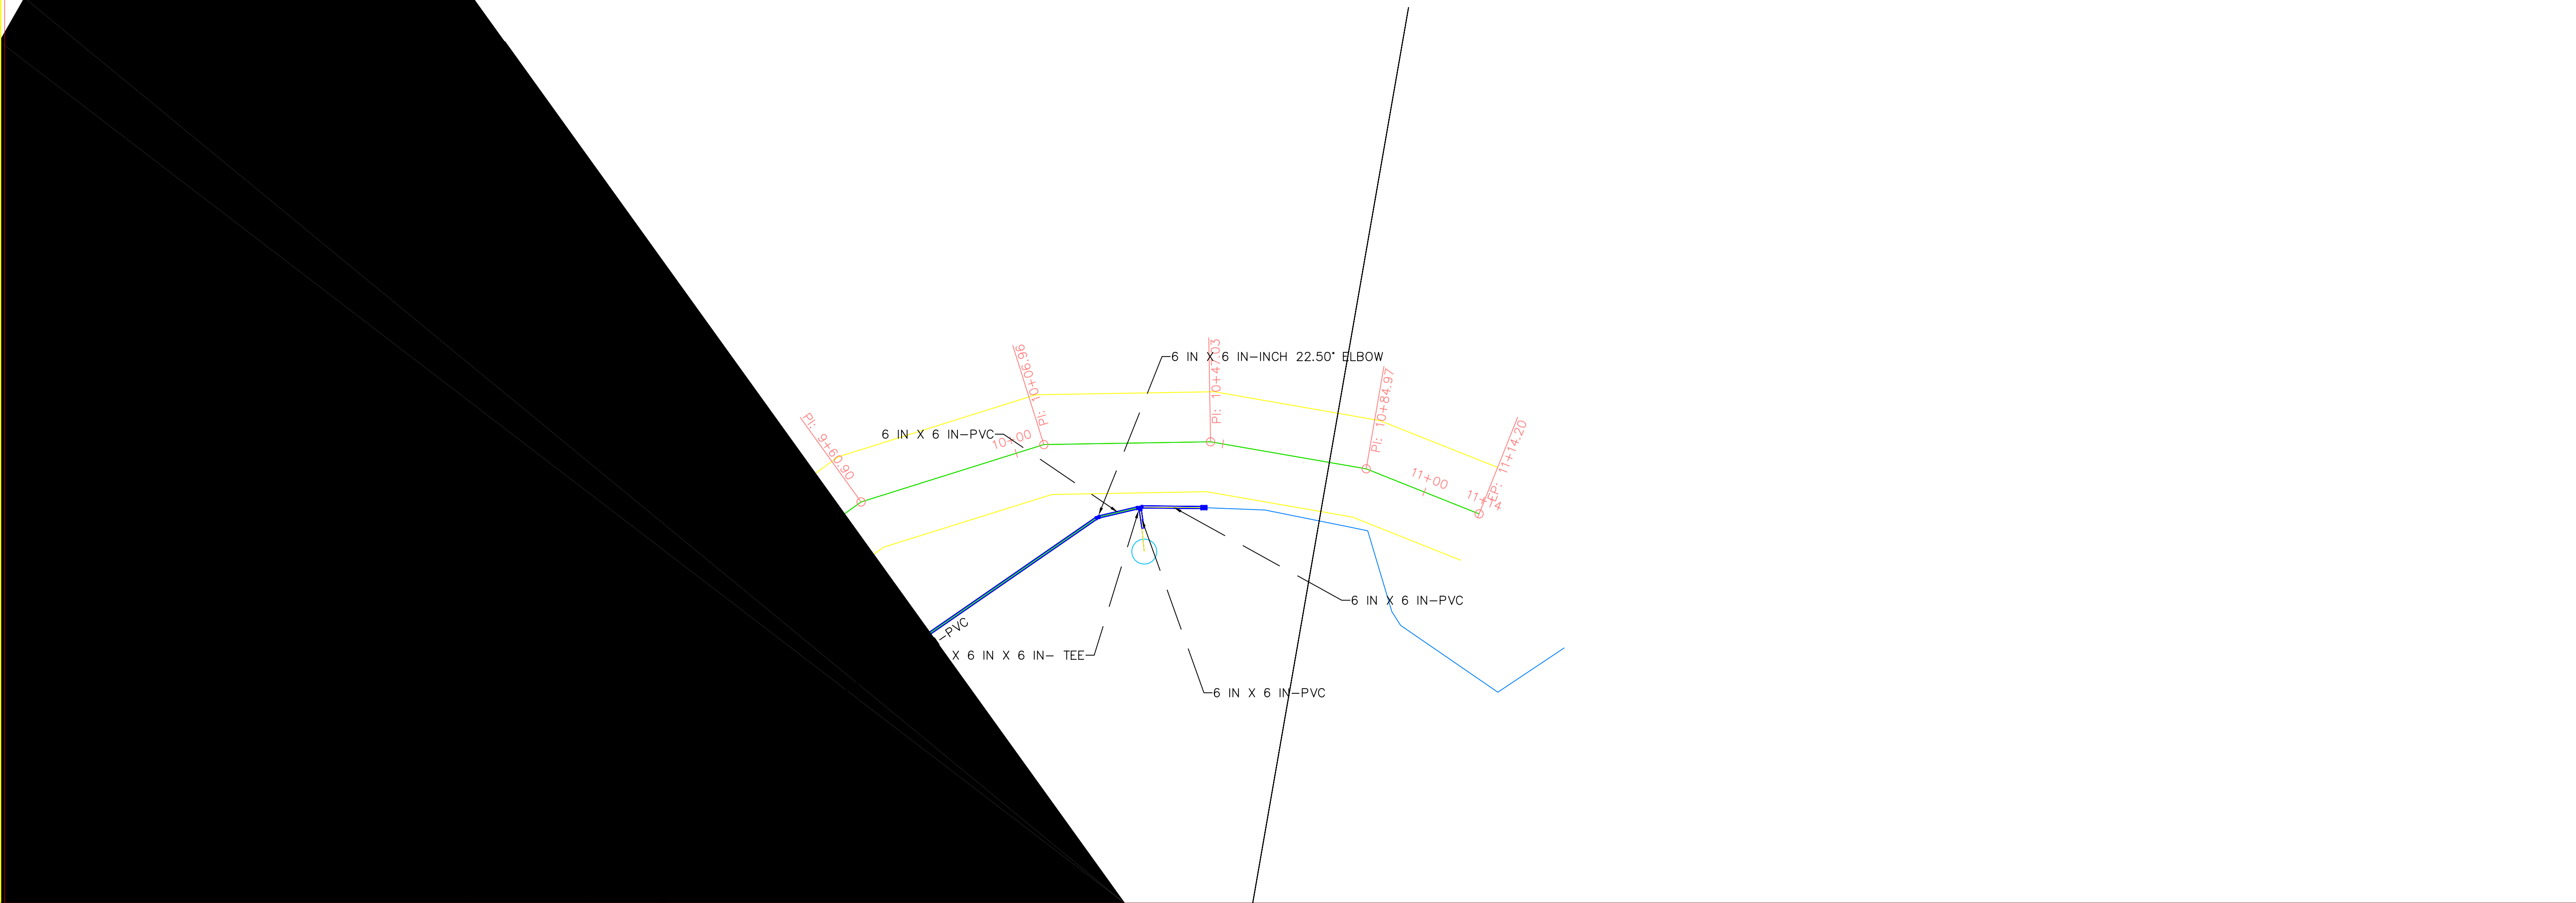

CL_ROAD PROFILE

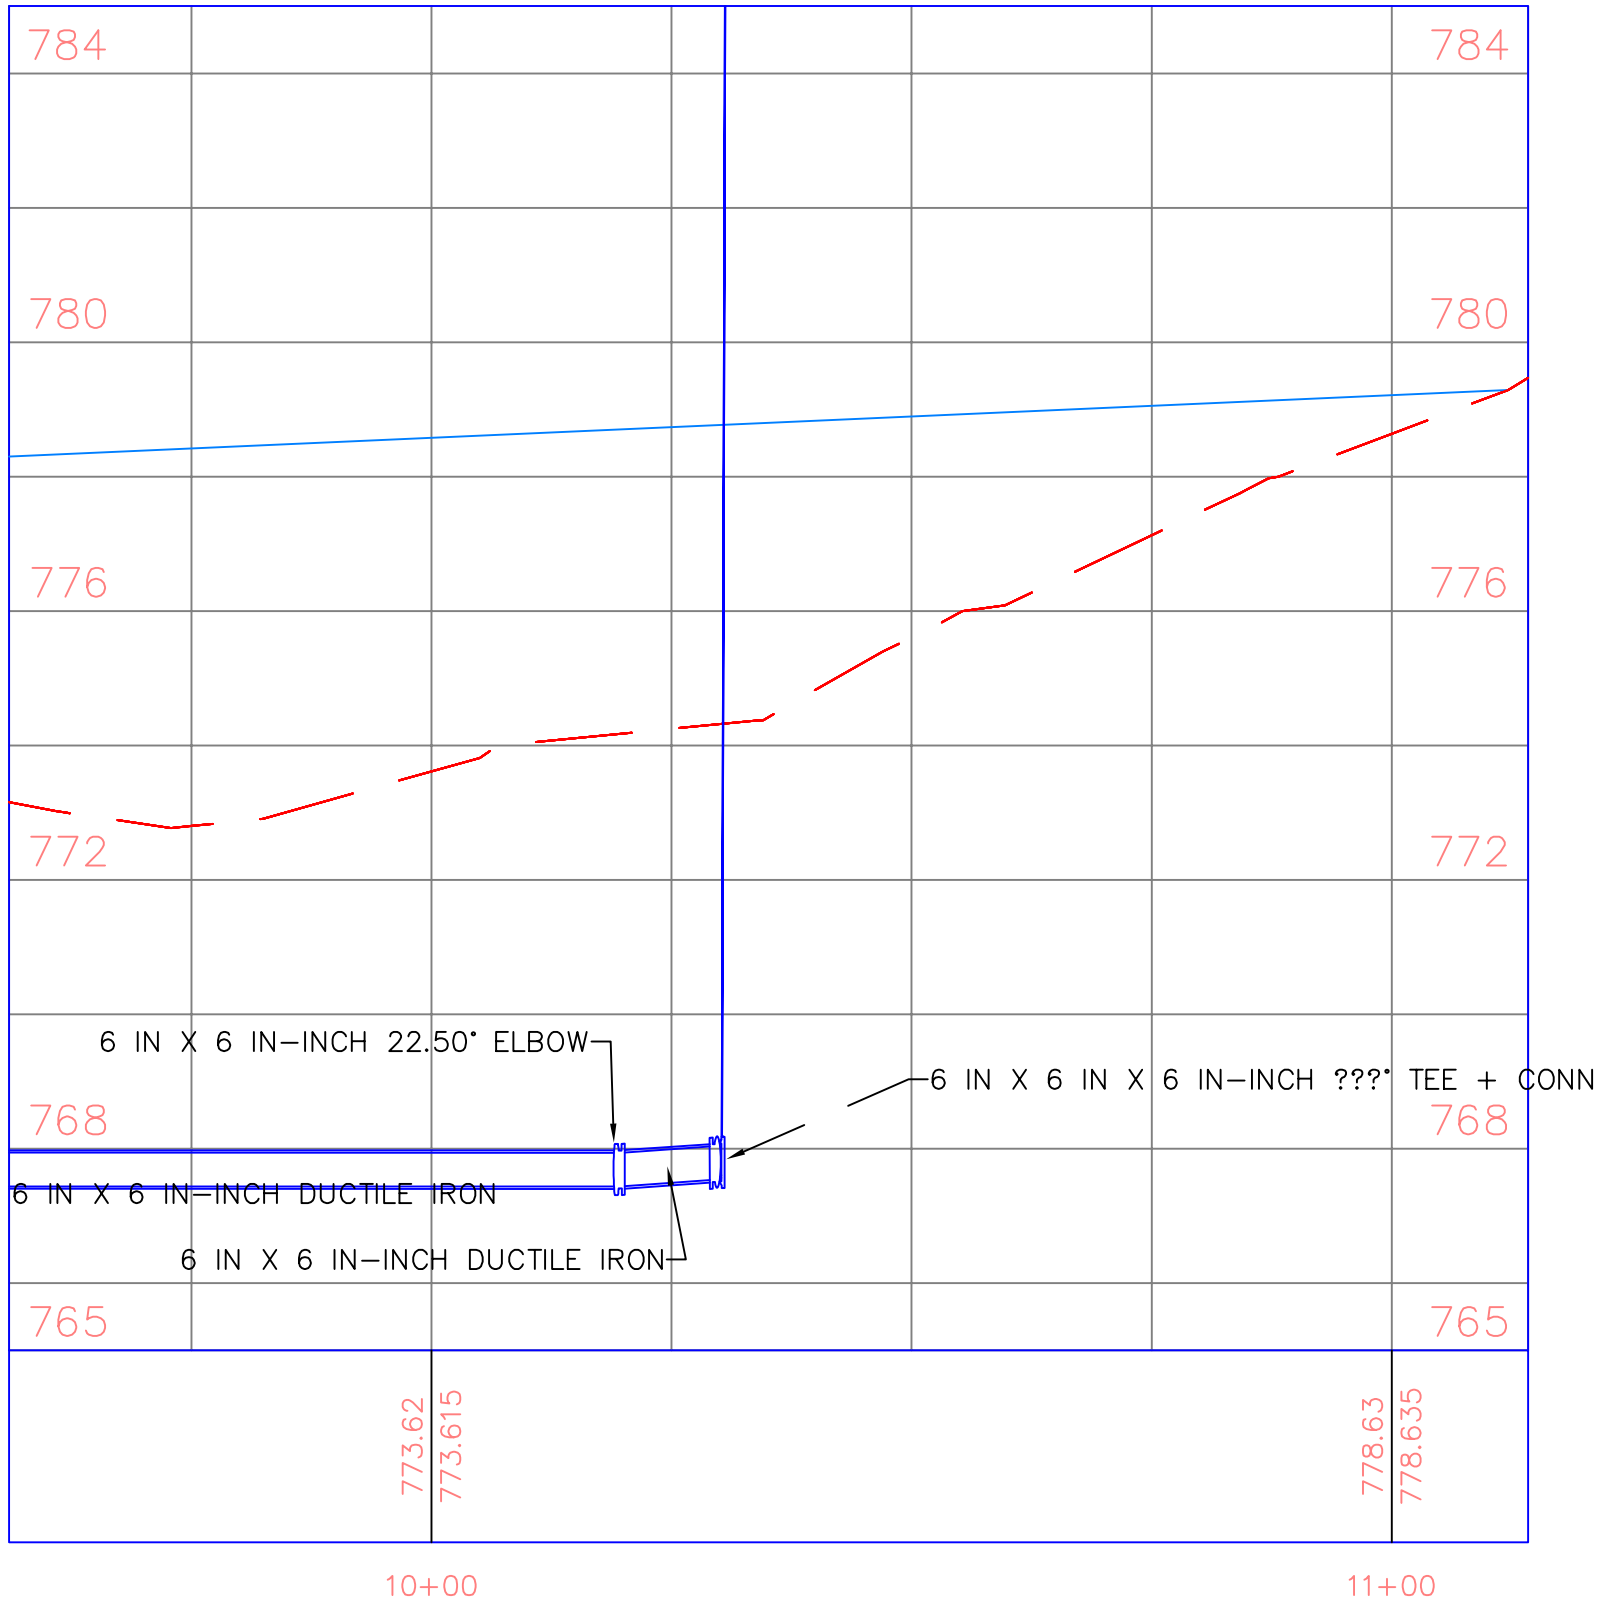

PROJECT:	CEE: 4850
DATE :	4/4/2026
DRAWN BY:	MRN Designs
REVISION:	

THE UNIVERSITY OF IOWA

CIVIL AND ENVIRONMENTAL ENGINEERING

4105 SEAMANS CENTER FOR THE ENGINEERING ARTS AND SCIENCES

103 S CAPITOL ST

IOWA CITY, IOWA 52242

PHONE: 319.335.5647

FAX: 319.335.5660

EMAIL: civil-hawks@iowa.edu

EDUCATIONAL - NOT FOR CONSTRUCTION

West Branch Utility Evaluation and Replacement



West Branch Iowa
Greenview Drive

SHEET NAME

Greenview Drive
Sheet 3

SHEET NO.

04

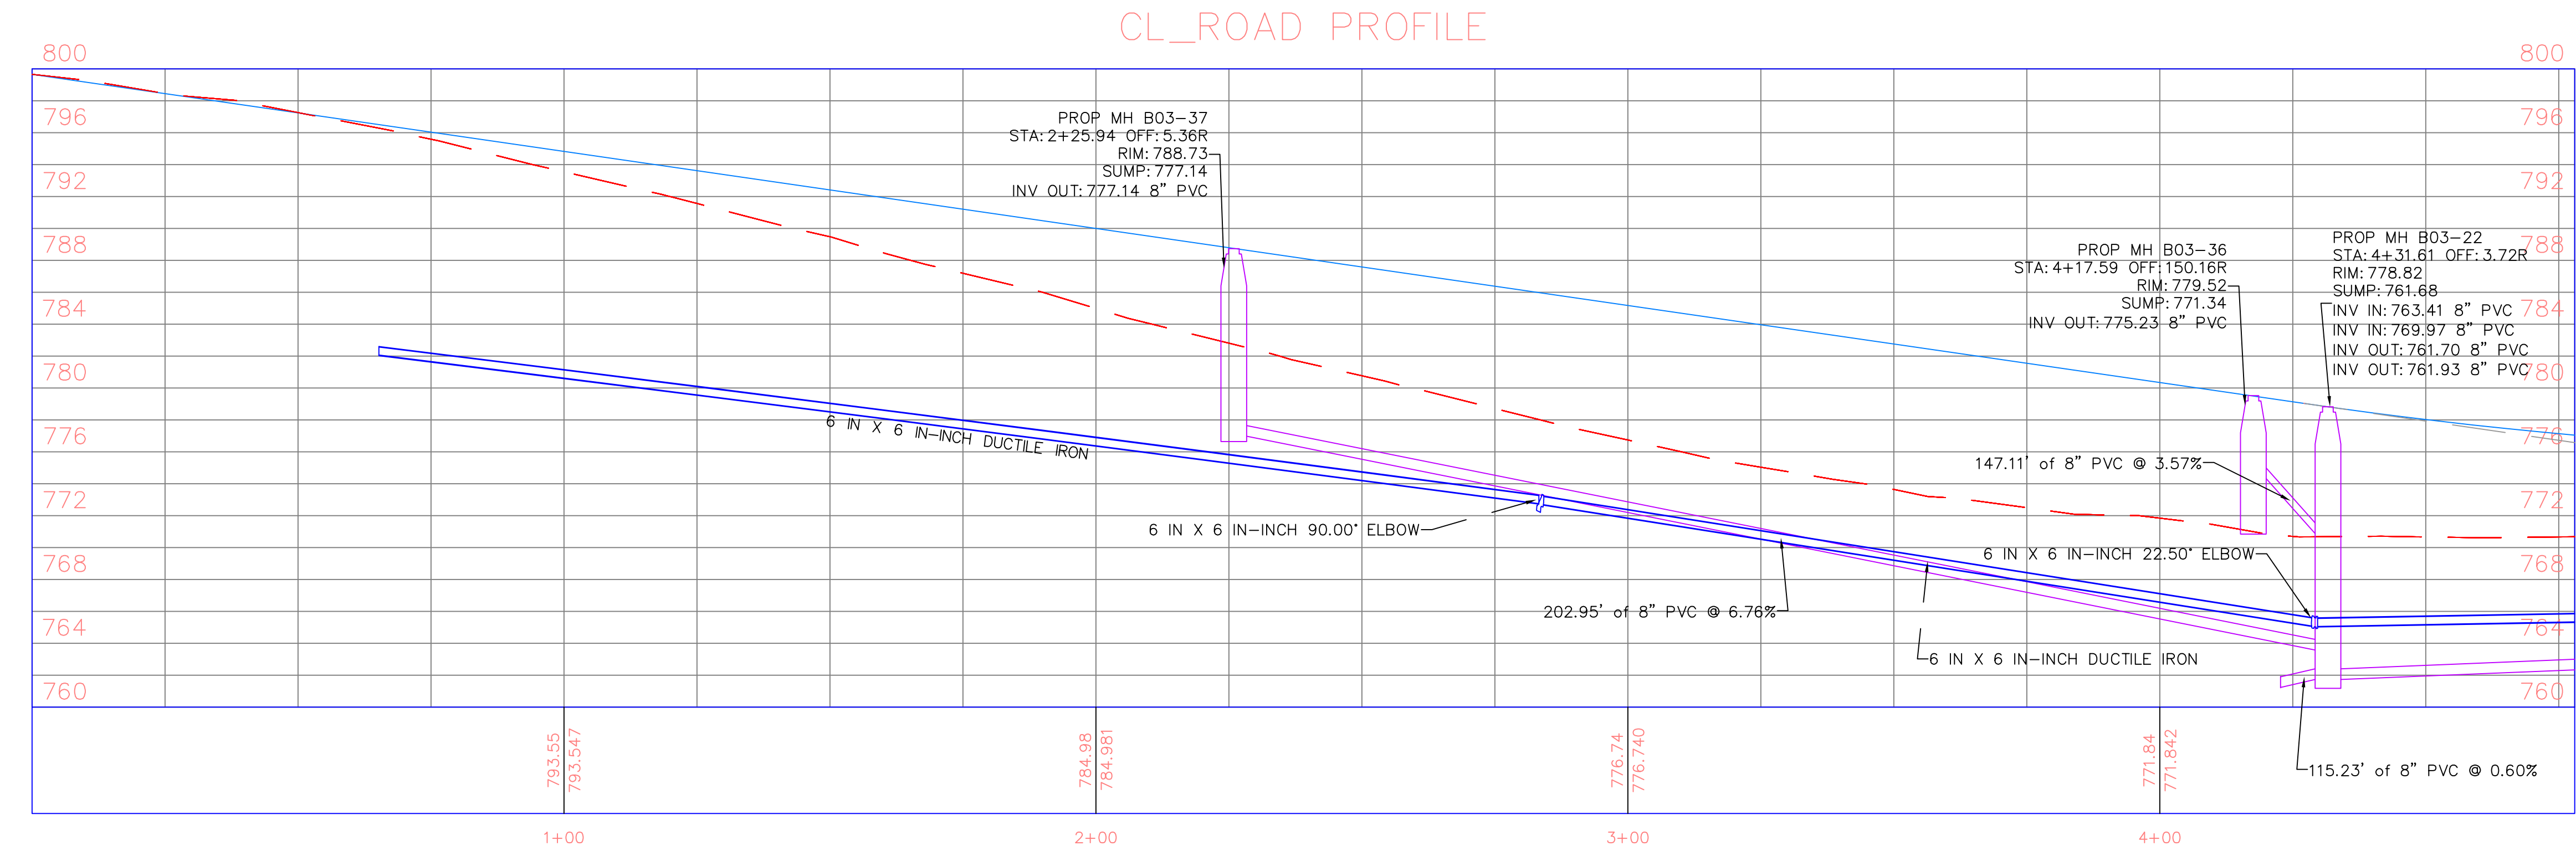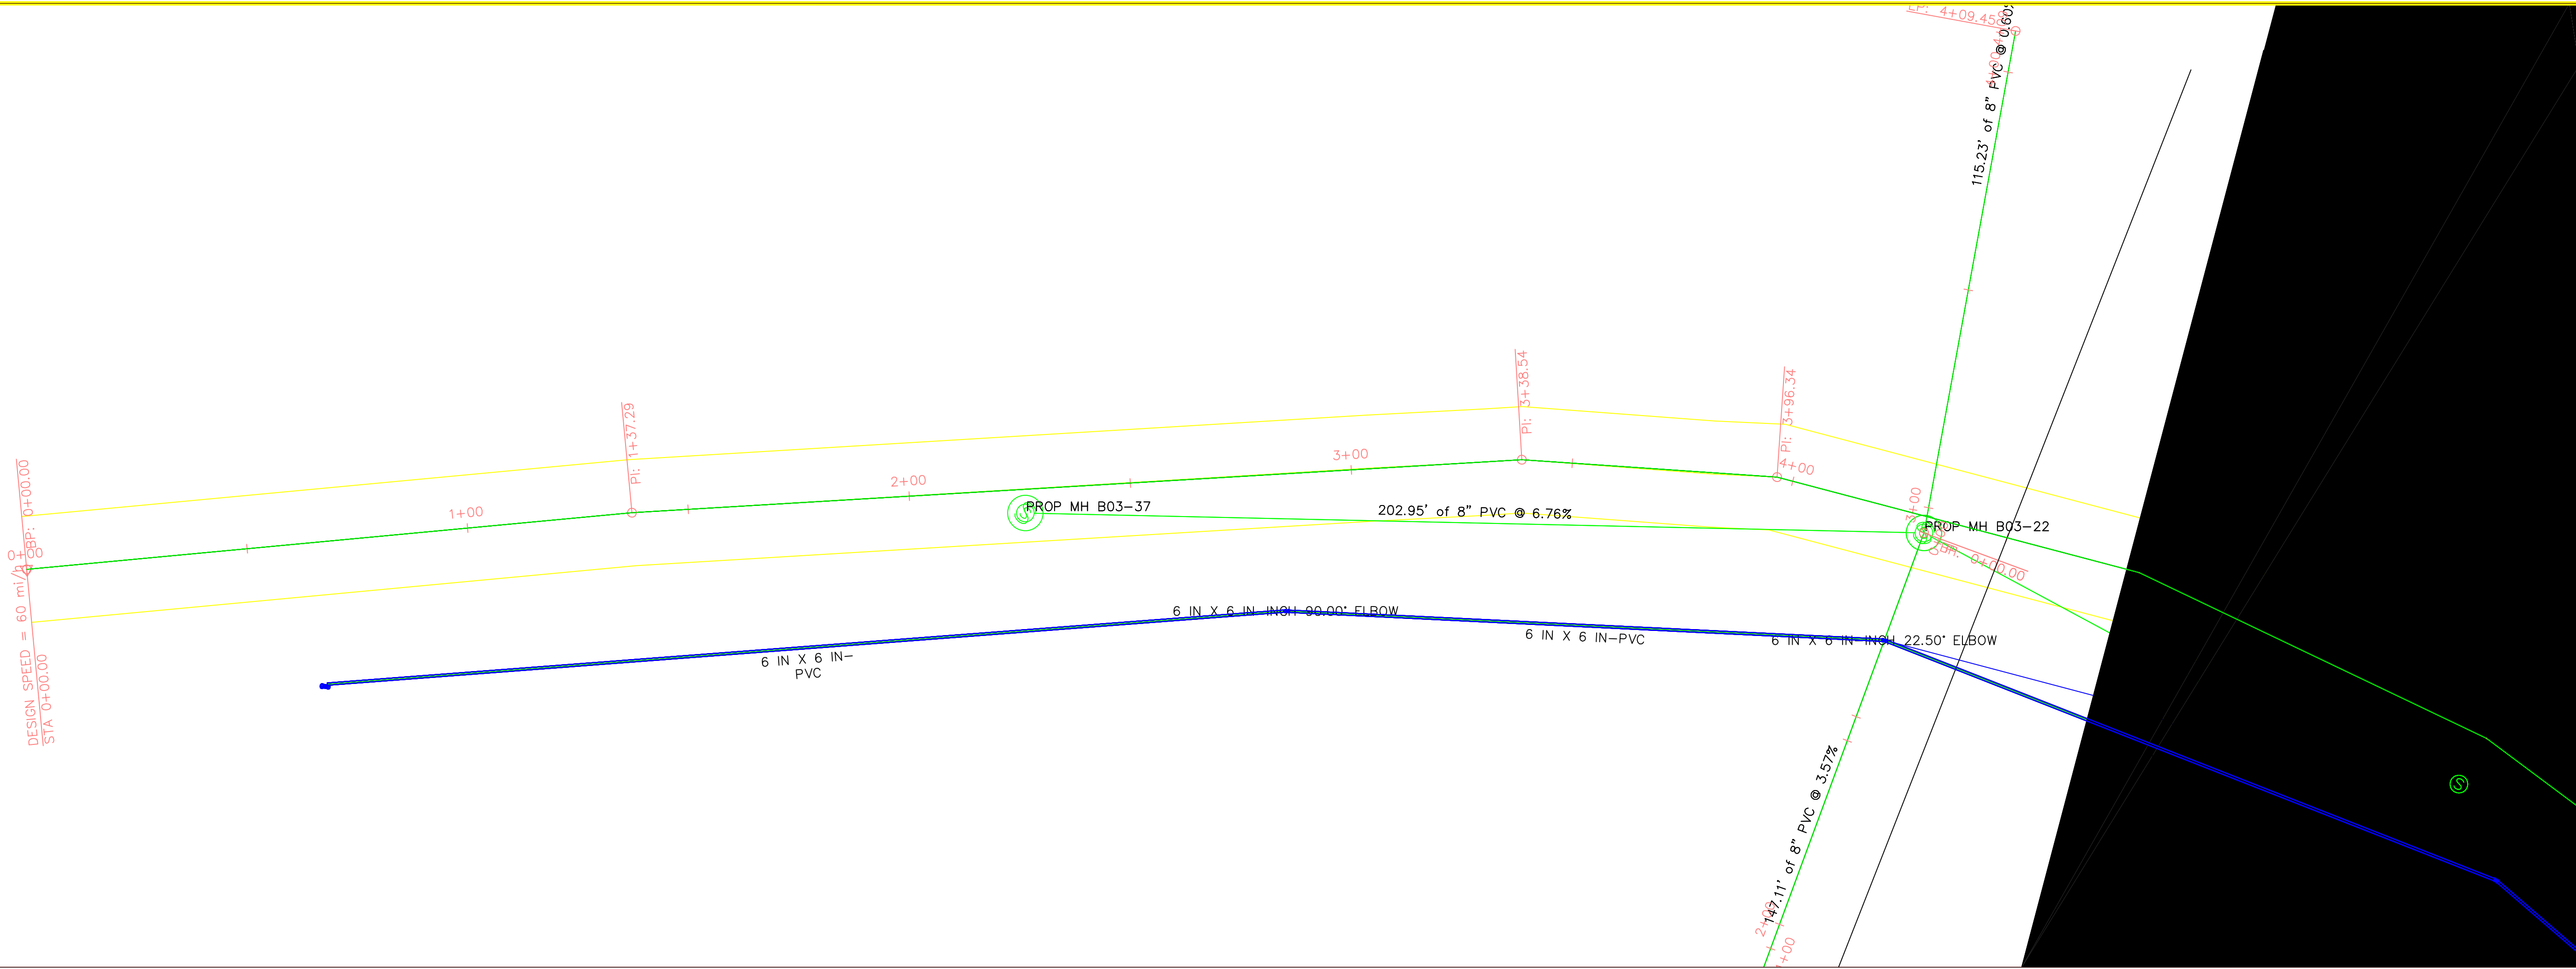

PROJECT:	CEE: 4850
DATE :	4/4/2026
DRAWN BY:	MRN Designs
REVISION:	

THE UNIVERSITY OF IOWA
CIVIL AND ENVIRONMENTAL ENGINEERING
4105 SEAMANS CENTER FOR THE
ENGINEERING ARTS AND SCIENCES
103 S CAPITOL ST
IOWA CITY, IOWA 52242
PHONE: 319.335.5647
FAX: 319.335.5660
EMAIL: civil-hawks@iowa.edu

EDUCATIONAL - NOT
FOR CONSTRUCTION

West Branch Utility Evaluation and Replacement

West Branch Iowa
Greenview Drive

SHEET NAME

Greenview Drive
Sheet 1

SHEET NO.

02

